



This drawing is to be read in conjunction with all relevant Architect, consultants' and specialists' drawings and specifications. The Architect is to be notified of any discrepancies before proceeding. Do not scale from this drawing. All dimensions and levels are to be checked on site. This drawing is subject to copyright. All work carried out before Planning and Building Permission has been granted is at the contractor's risk.


Note: proposed drawing based on OS dwg information. All illustrated dimensions are approximate and all site dimensions are to be checked on site and subject to site survey.

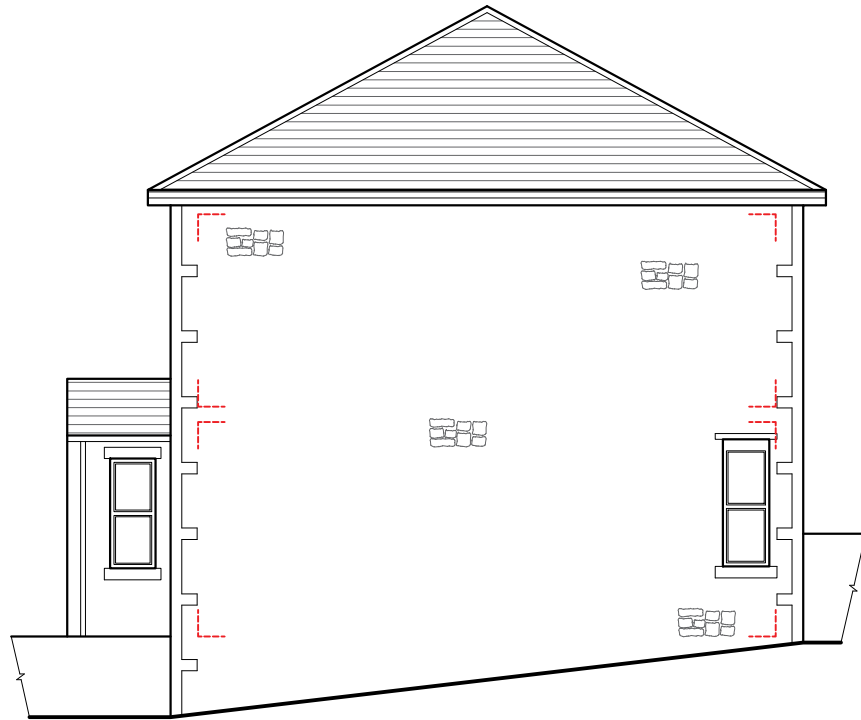


EXISTING NORTH EAST FACING ELEVATION SCALE 1:100

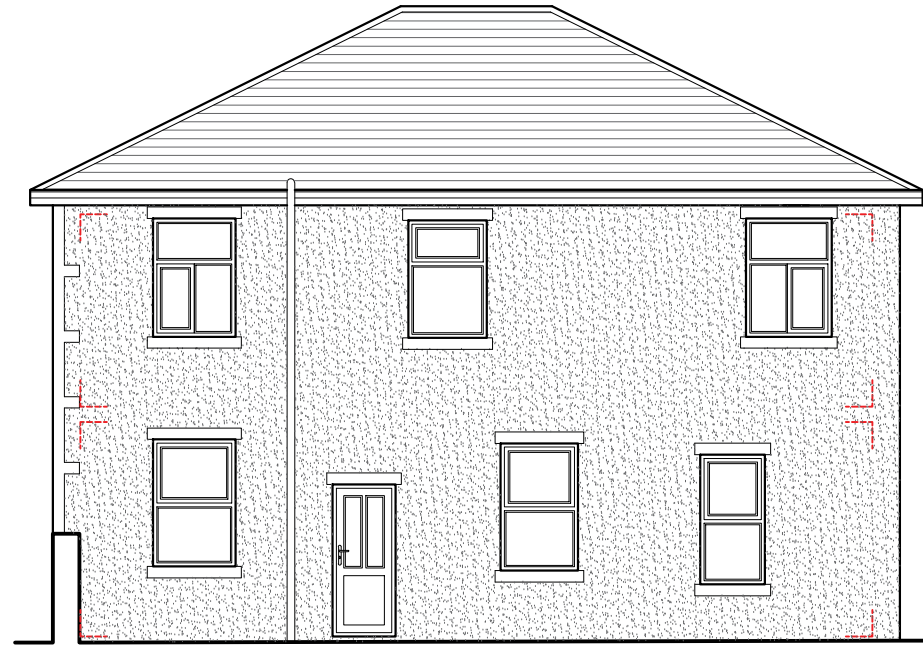


EXISTING NORTH WEST FACING ELEVATION SCALE 1:100

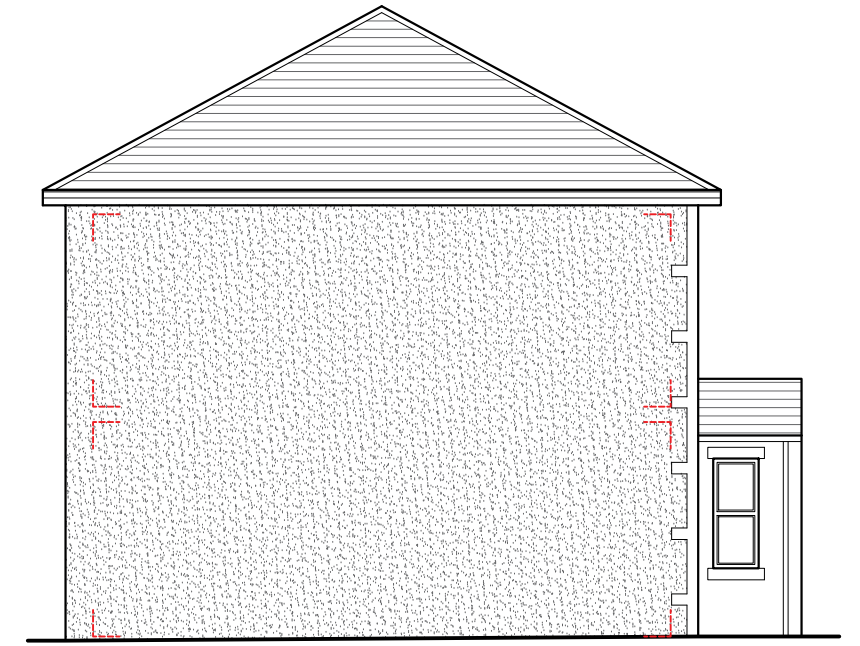

EXISTING SOUTH WEST FACING ELEVATION SCALE 1:100

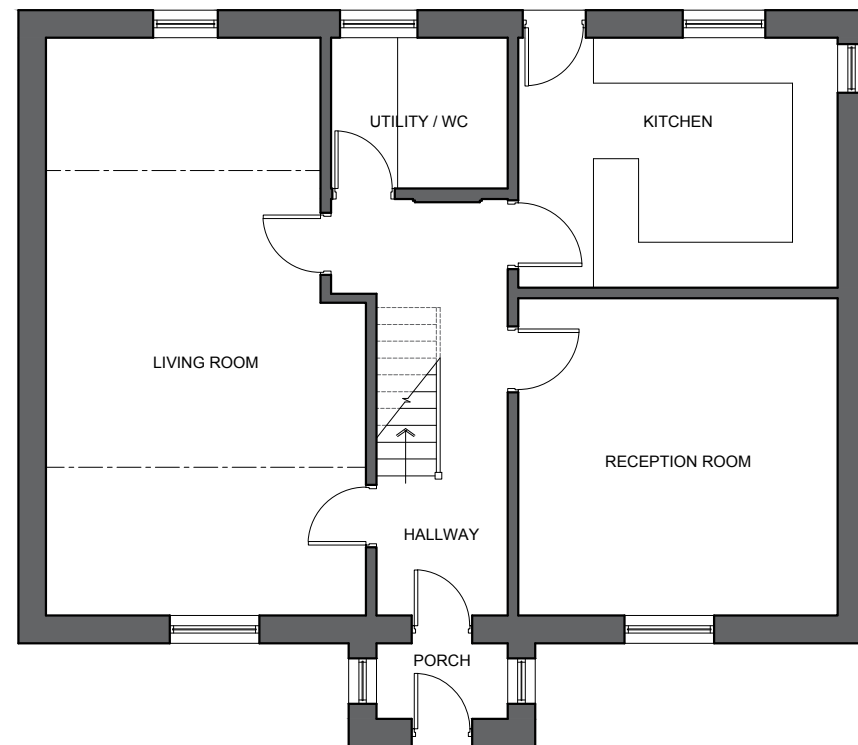

EXISTING GROUND FLOOR PLAN SCALE 1:100

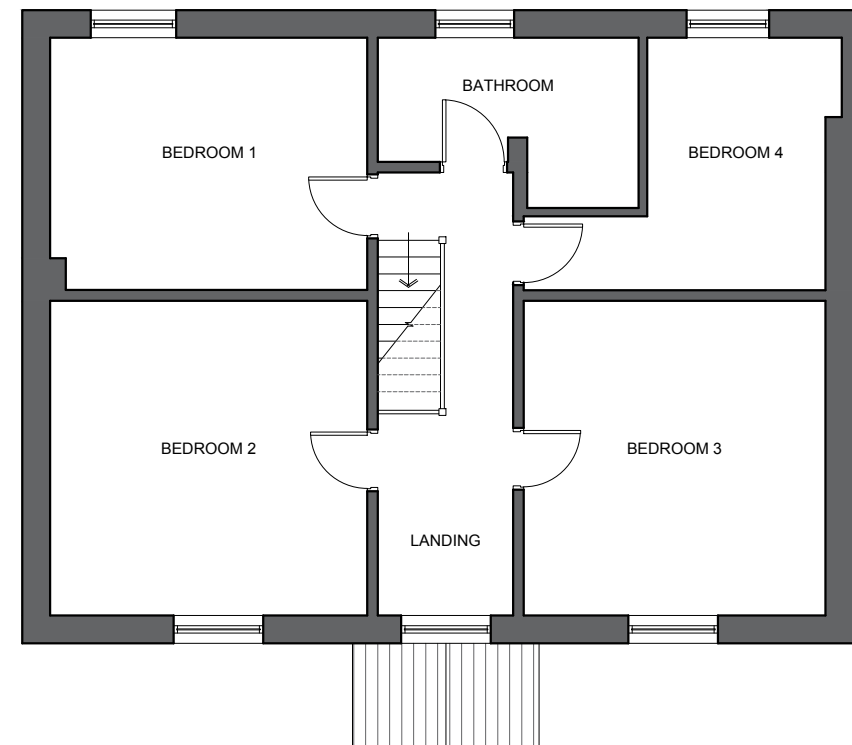

EXISTING FIRST FLOOR PLAN SCALE 1:100

Client
Mr and Mrs Lawrenson - Sharples

Job Title
Proposed Extensions and Alterations to
Abbey House,
Worston

Drawing Title
EXISTING PLANS AND ELEVATIONS

Scale 1:100 @ A3	Date October 2020	Drawn BT
---------------------	----------------------	-------------

spa
ARCHITECTS

SUNDERLAND PEACOCK & ASSOCIATES LTD.
HAZELMERE, PIMLICO ROAD, CLITHEROE
LANCASHIRE, BB7 2AG
T 01200 423178 F 01200 427328
E info@sunderlandpeacock.com
www.sunderlandpeacock.com



6158 -E02

REV
-