




PROPOSED GROUND FLOOR PLAN SCALE 1:50

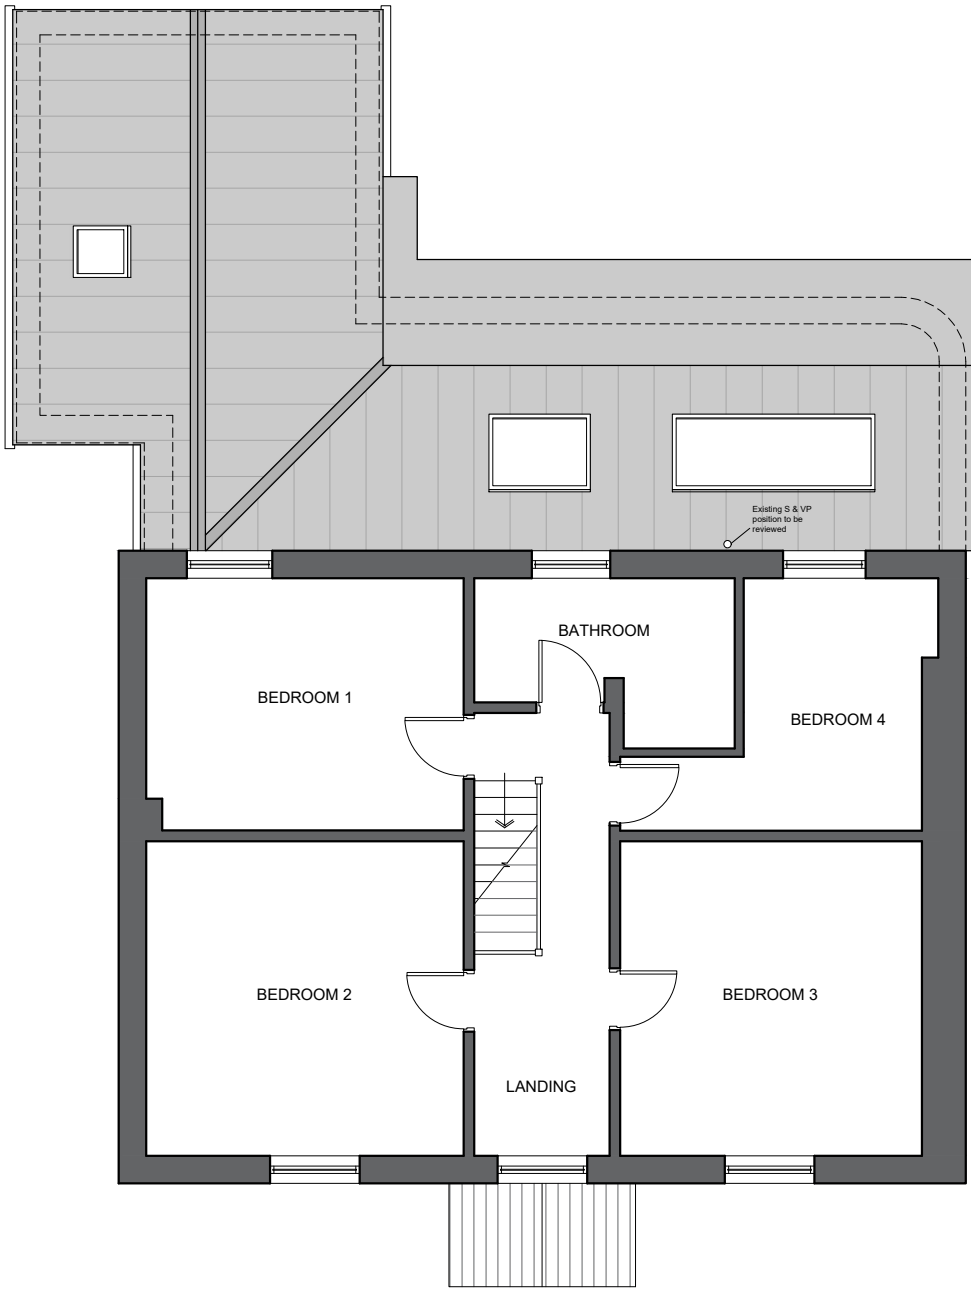


PROPOSED FIRST FLOOR PLAN SCALE 1:50

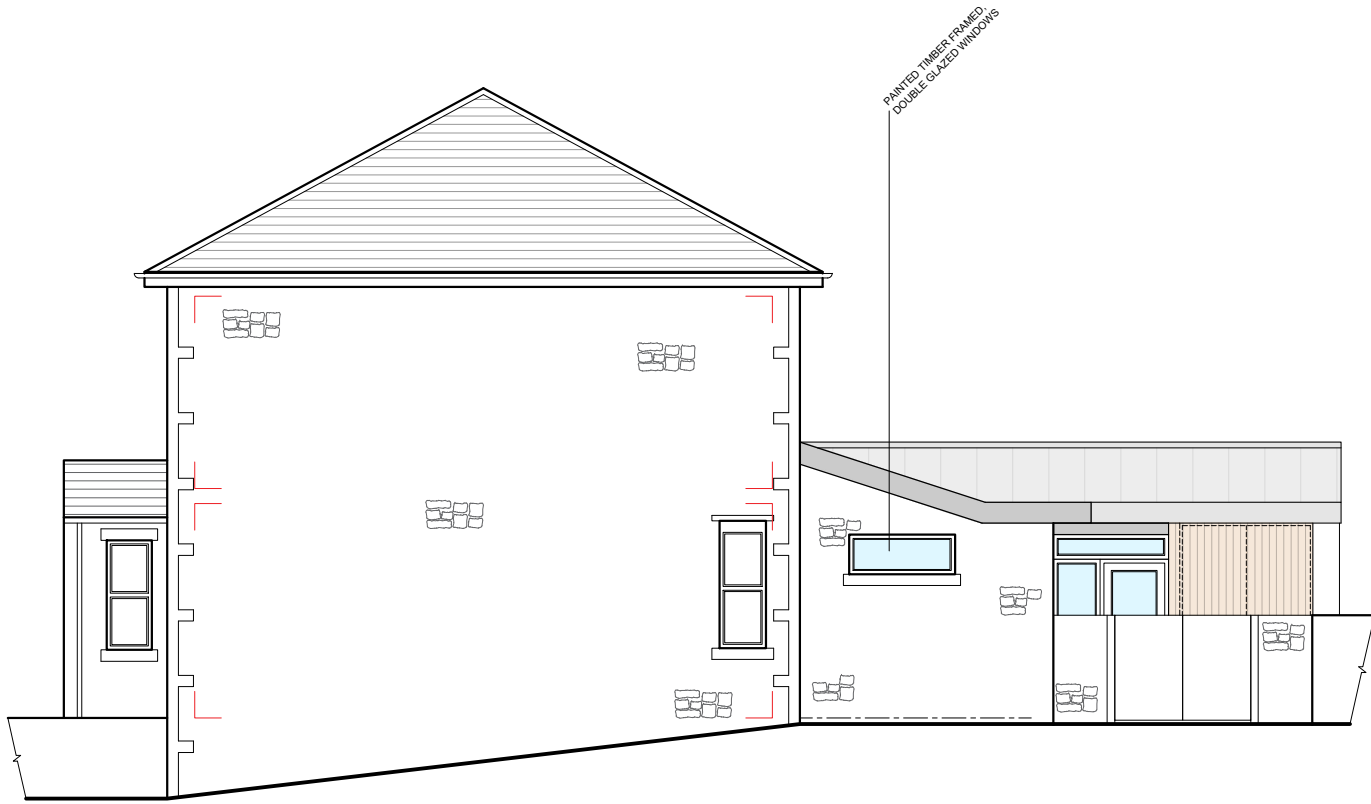


PROPOSED NORTH EAST ELEVATION SCALE 1:100

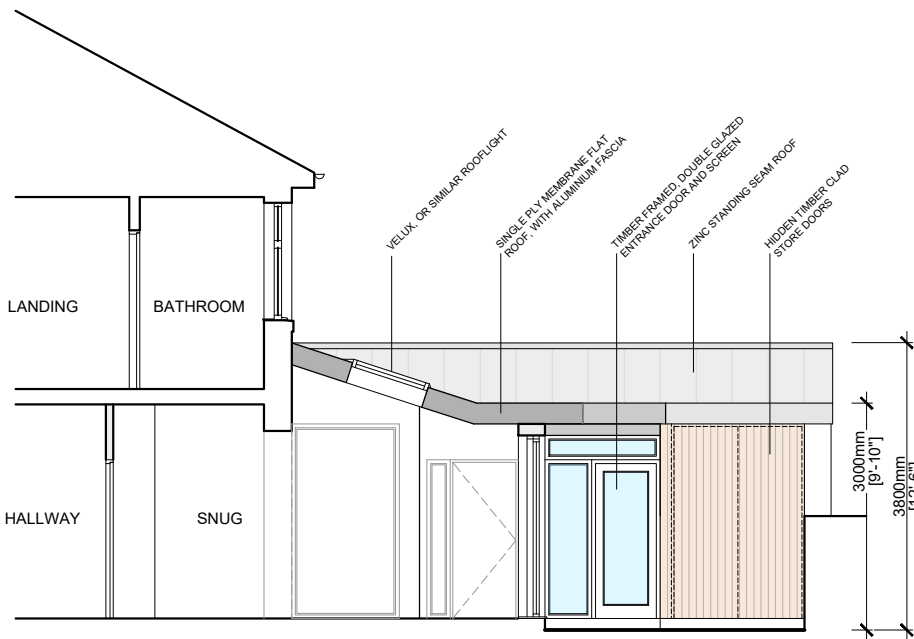

PROPOSED NORTH EAST COURTYARD ELEVATION SCALE 1:100

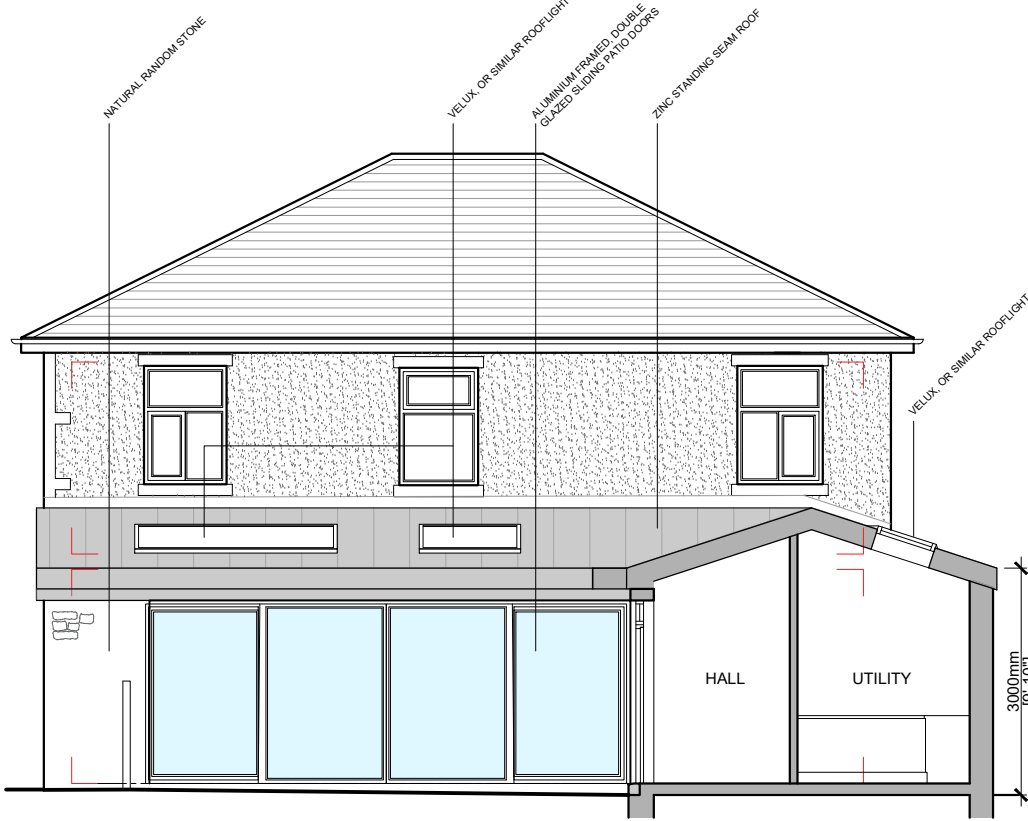

PROPOSED NORTH WEST COURTYARD ELEVATION SCALE 1:100

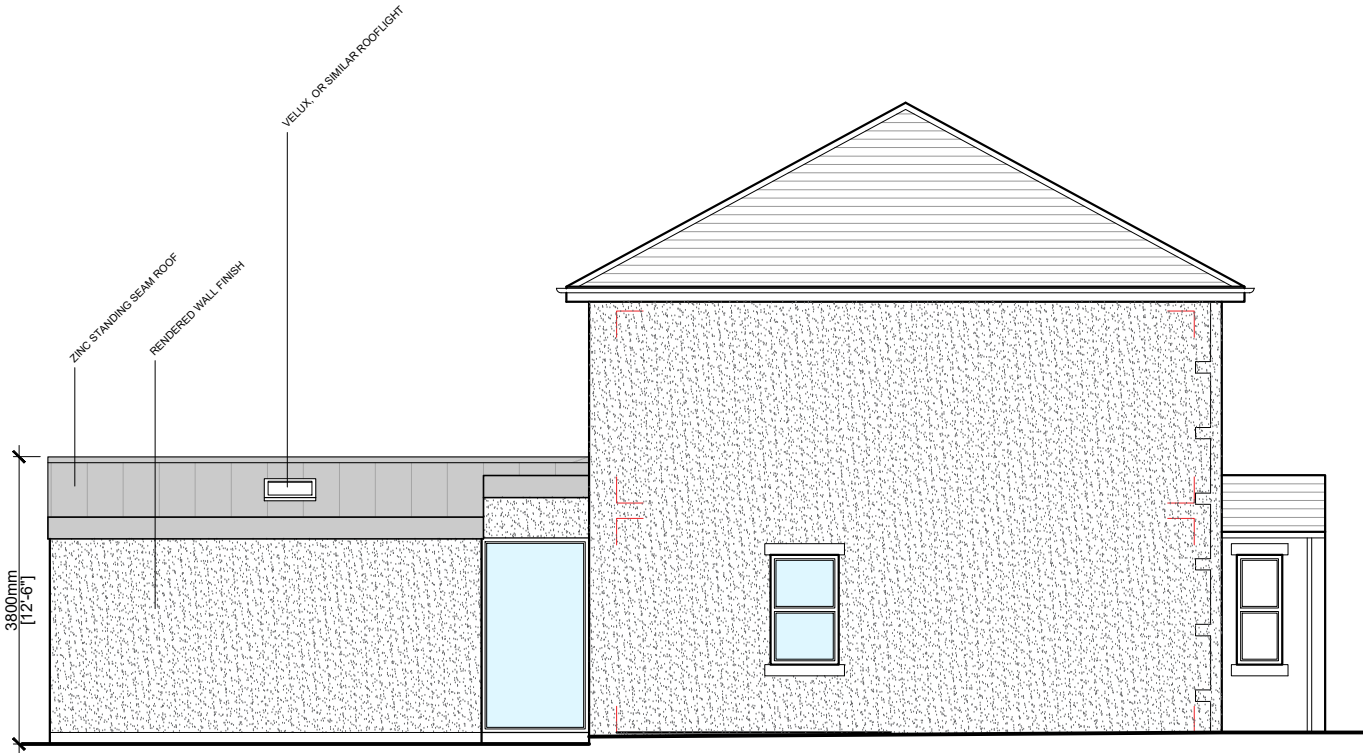

PROPOSED SOUTH WEST ELEVATION SCALE 1:100

Client  
Mr and Mrs Lawrenson - Sharples

Job Title  
Proposed Extensions and Alterations to  
Abbey House  
Worston

Drawing Title  
PROPOSED PLANS AND ELEVATIONS

Scale  
1:100 @ A2

Date  
July 2021

Drawn  
RS

**spa**  
ARCHITECTS

SUNDERLAND PEACOCK & ASSOCIATES LTD.  
HAZELMERE, PIMLICO ROAD, CLITHEROE  
LANCASHIRE, BB7 2AG  
T 01200 423178 F 01200 427328  
E info@sunderlandpeacock.com  
www.sunderlandpeacock.com



6158 - P01

REV  
-