




1:100



Front elevation




Side elevation

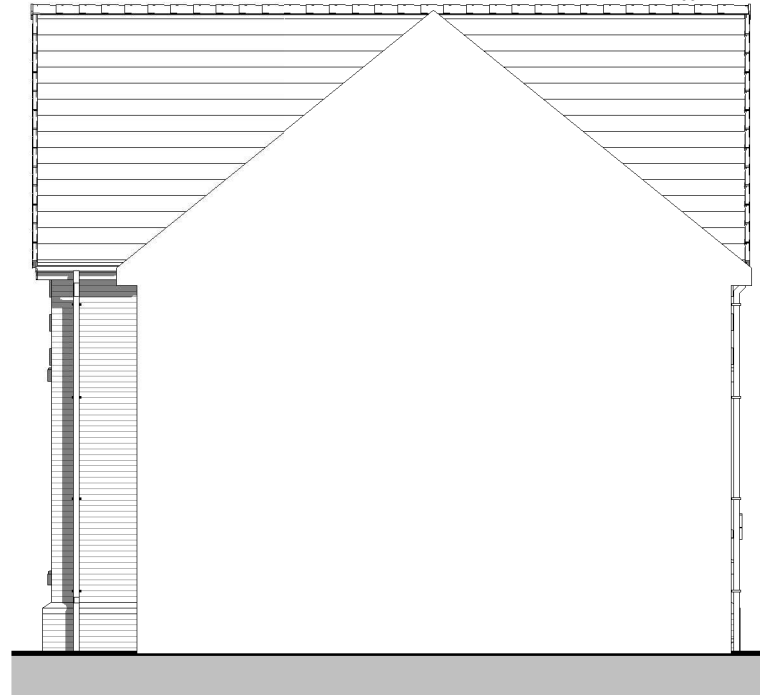


Rear elevation



Side elevation

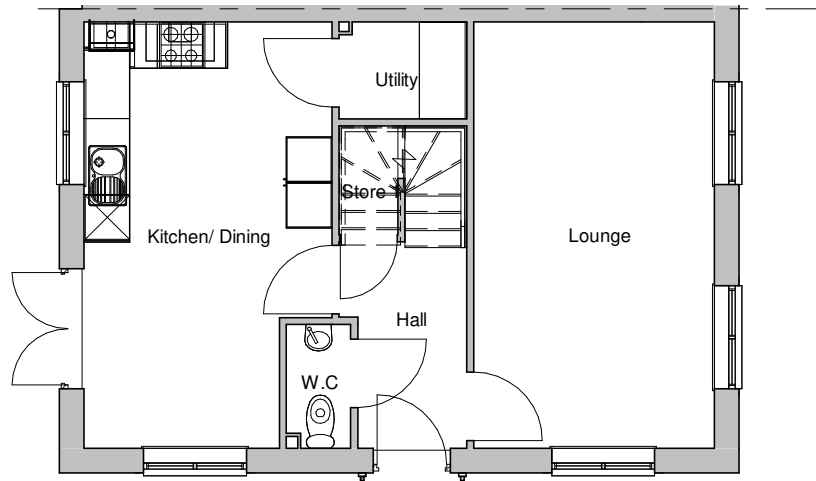

Ground floor

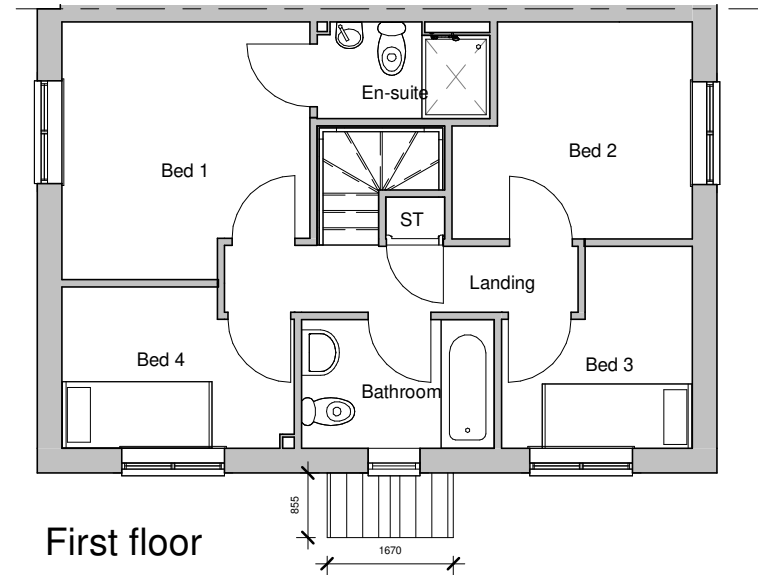

First floor

Rev.	Date	by	Description
A	29-07-21	GO	roof dims,rwp show,meter box check,brick layouts, plinths check,tray positions shown, GA furniture,

Client:

createhomes.

Project:

Core House Types

Drawing Title:

Planning
Ashton-As-1026sqft

Drawn:

GO/CE

Checked:

SK

Scale (A3) :

1 : 100

Date:

07/21/20

Drawing No:

ASH-AS-001

Job No:

19-133

Rev:


A

CONSTRUCTION

General notes:

Do not scale the drawing. All dimensions to be checked on site prior to commencement of work and any discrepancy shall be immediately reported and resolved prior to work commencing. This drawing is to be read in conjunction with all relevant drawings and specifications relating to the job whether or not indicated on the drawing. Copyright reserved to mck associates ltd. and this drawing may not be used or reproduced without prior written consent.



 


Front elevation




Side elevation



Rear elevation

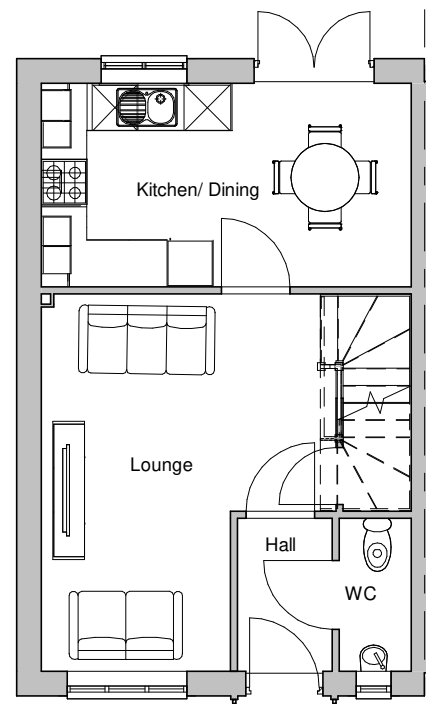

Ground floor

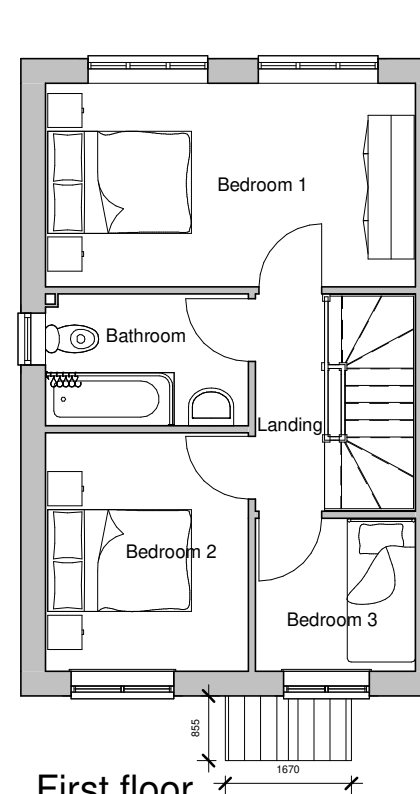

First floor

Rev.	Date	by	Description
A	29-07-21	GO	roof dims,rwp show,meter box check,brick layouts, plinths check,tray positions shown, GA furniture,

Client: createhomes.	Project: Core House Types	Drawing Title: Planning Larches-As-832sqft	Drawn: CE	Checked: SK	Scale (A3) : 1 : 100	Date: JULY 2020
			Drawing No: LA-AS-001	Job No: 19-133	Rev: A	
CONSTRUCTION						

General notes:
Do not scale the drawing. All dimensions to be checked on site prior to commencement of work and any discrepancy shall be immediately reported and resolved prior to work commencing. this drawing is to be read in conjunction with all relevant drawings and specifications relating to the job whether or not indicated on the drawing. copyright reserved to mck associates ltd. and this drawing may not be used or reproduced without prior written consent.






Front elevation




Side elevation



Rear elevation

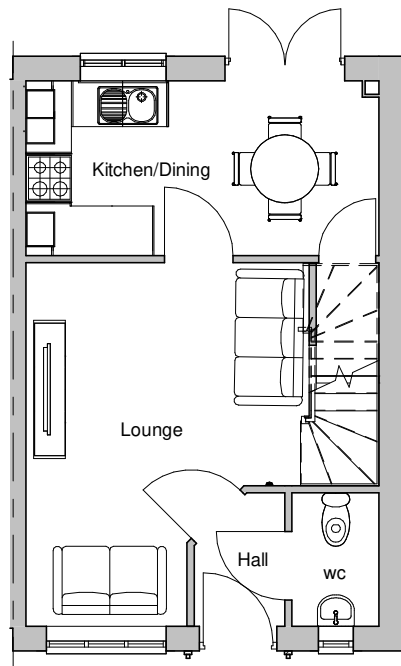

Ground floor

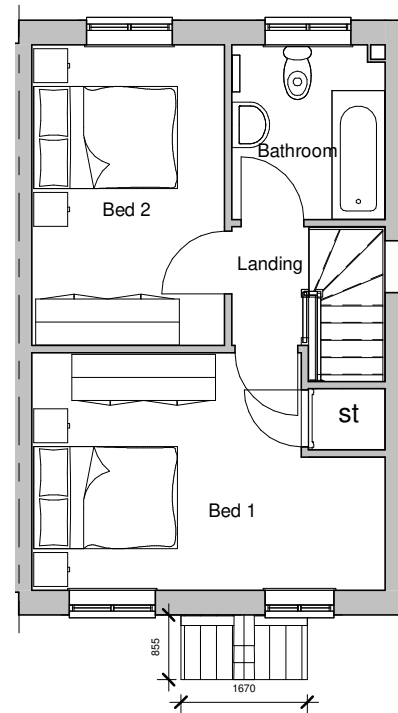

First floor

A	29-07-21	GO	roof dims,rwp show,meter box check,brick layouts, plinths check,tray positions shown, GA furniture,
Rev.	Date	by	Description

Client:

createhomes.

Project:

Core House Types

Drawing Title:

Planning
Savick-Opp- 737sqft

Drawn:

CE

Checked:

SK

Scale (A3) :

1 : 100

Date:

JULY 2020

Drawing No:

SA-OPP-001

Job No:

19-133

Rev:

A

CONSTRUCTION

General notes:
Do not scale the drawing. All dimensions to be checked on site prior to commencement of work and any discrepancy shall be immediately reported and resolved prior to work commencing. this drawing is to be read in conjunction with all relevant drawings and specifications relating to the job whether or not indicated on the drawing. copyright reserved to mck associates ltd. and this drawing may not be used or reproduced without prior written consent.







1:100




Front elevation

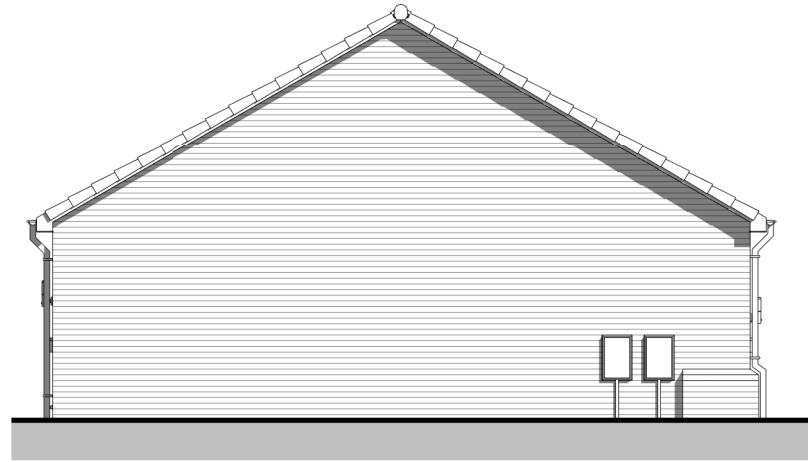

Side elevation

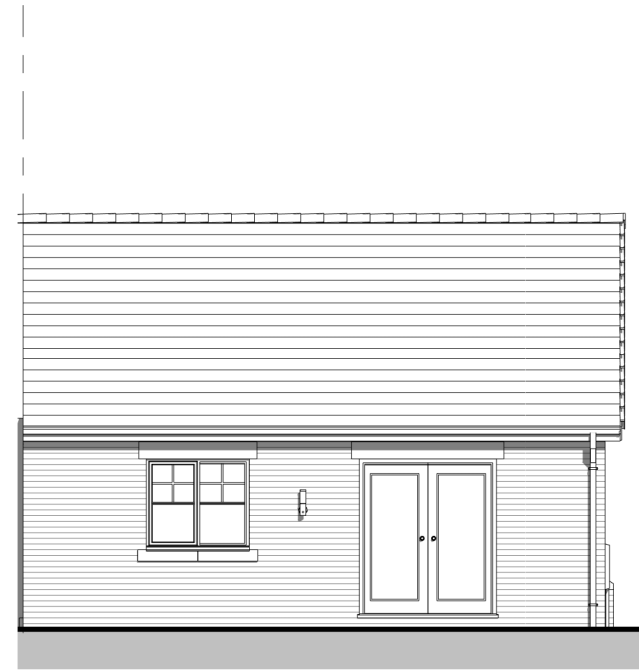

Rear elevation

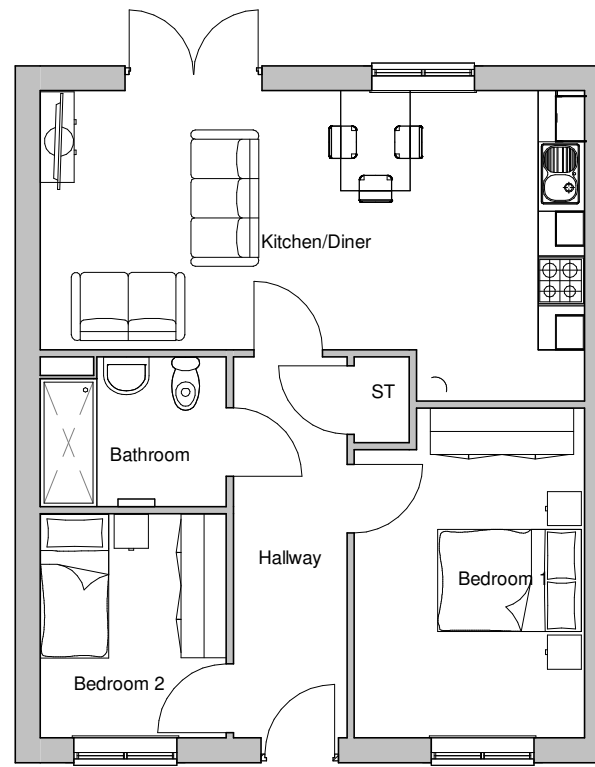

Ground floor

Rev.	Date	by	Description
A	29-07-21	GO	roof dims,rwp show,meter box check,brick layouts, plinths check,tray positions shown, GA furniture,

Client:

createhomes

Project:

Core House Types

Drawing Title:

Planning
Brookfield-As-672sqft

Drawn:

CE

Checked:

SK

Scale (A3) :

1 : 100

Date:

JULY 2020

Drawing No:

BR-AS-001

Job No:

19-133


Rev:

A

CONSTRUCTION

General notes:
Do not scale the drawing. All dimensions to be checked on site prior to commencement of work and any discrepancy shall be immediately reported and resolved prior to work commencing. This drawing is to be read in conjunction with all relevant drawings and specifications relating to the job whether or not indicated on the drawing. Copyright reserved to mck associates ltd. and this drawing may not be used or reproduced without prior written consent.



 


Front elevation




Side elevation 1




Rear elevation

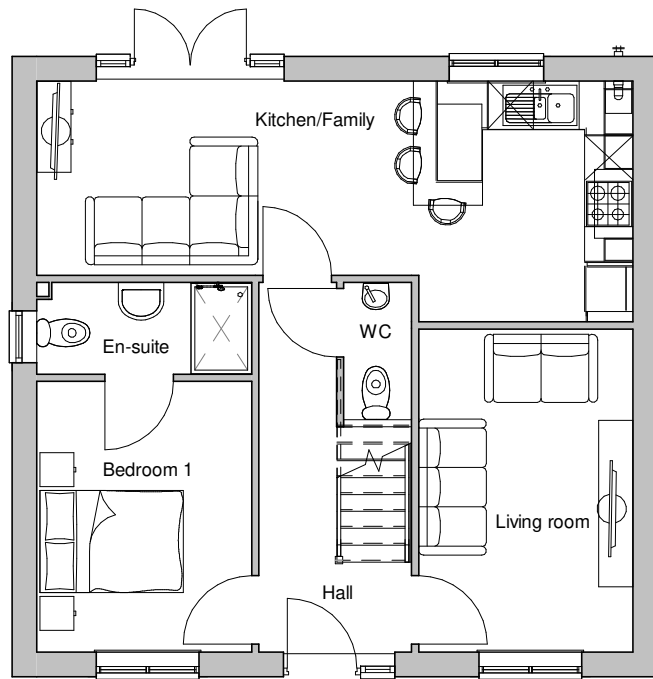

Ground floor

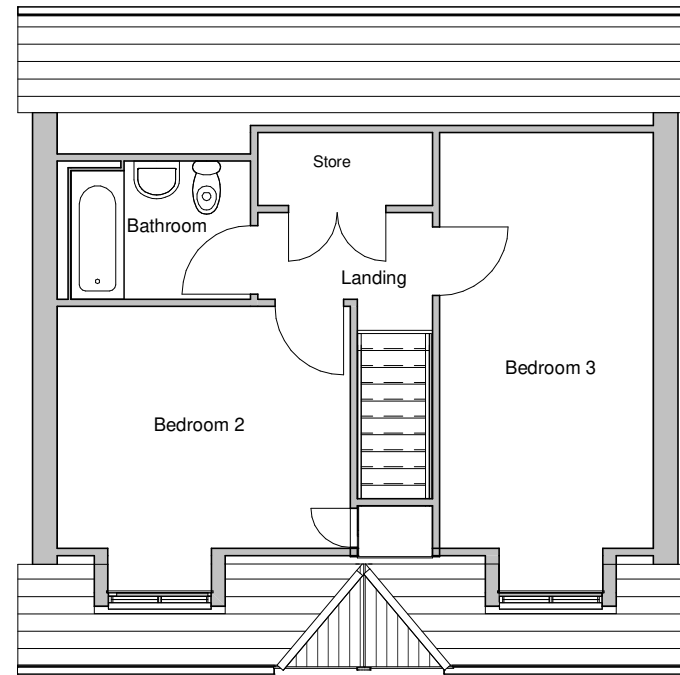

First floor

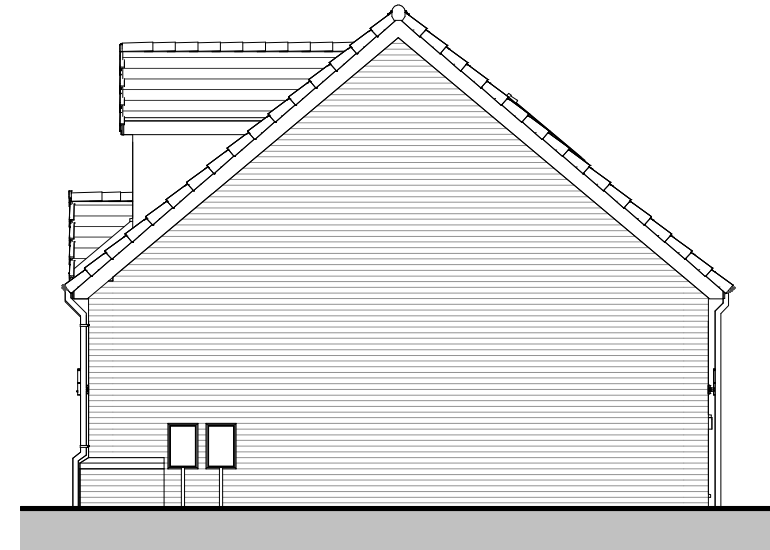

Side elevation 2

Rev.	Date	by	Description
B	21-10-21	GO	1st floor walls adjusted for truss size, consumer unit & bt line moved to store, 1st floor escape windows removed and fire doors added
A	29-07-21	GO	roof dims, rwp show, meter box check, brick layouts, plinths check, tray positions shown, GA furniture,

Client:

createhomes

Project:

Core House Types

Drawing Title:

Planning
Cadley-AS-1079sqft

Drawn:

CE

Checked:

SK

Scale (A3):

1 : 100

Date:

JULY 2020

Drawing No:

CAD-AS-001

Job No:

19-133

Rev:

B

CONSTRUCTION

General notes:

Do not scale the drawing. All dimensions to be checked on site prior to commencement of work and any discrepancy shall be immediately reported and resolved prior to work commencing. This drawing is to be read in conjunction with all relevant drawings and specifications relating to the job whether or not indicated on the drawing. Copyright reserved to mck associates ltd. and this drawing may not be used or reproduced without prior written consent.





general notes:
do not scale the drawing.
all dimensions to be checked on site prior to commencement of work and any discrepancy shall be immediately reported and resolved prior to work commencing. this drawing is to be read in conjunction with all relevant drawings and specifications relating to the job whether or not indicated on the drawing. copyright reserved to mck associates ltd. and this drawing may not be used or reproduced without prior written consent.




Front elevation




Side elevation 1



Rear elevation

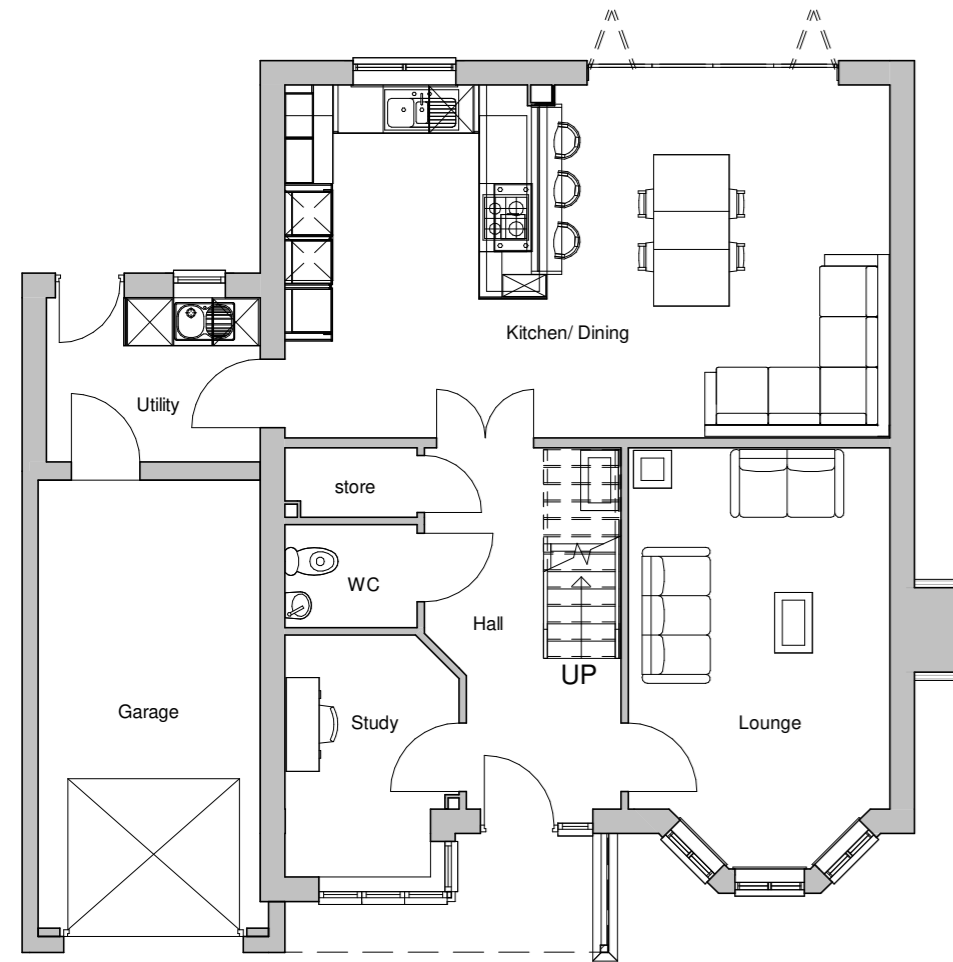

Ground floor

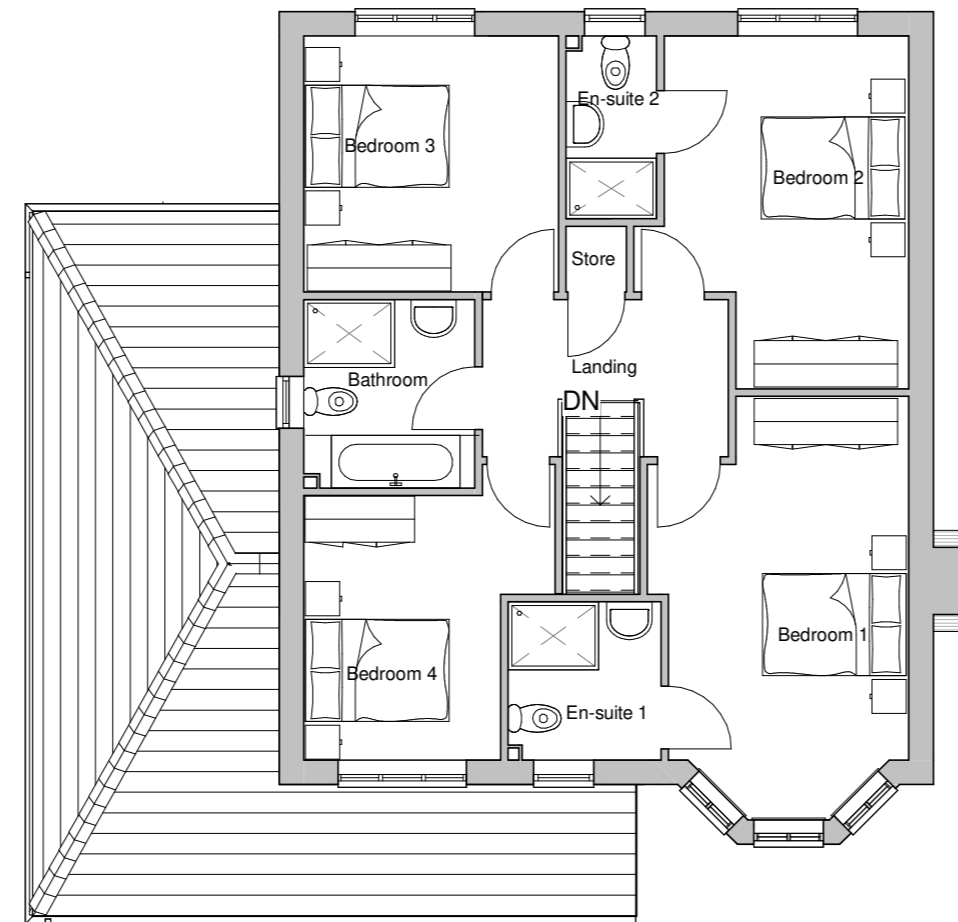

First floor




Side elevation 2

Rev.	Date	by	Description
A	29-07-21	GO	chim detail, garage walls, roof dims, rwp show, meter box check, brick layouts, plinths check, tray positions shown, GA furniture.

CONSTRUCTION A2

Client: createhomes.	Project: Core House Types Elston-As-1792sqft	Drawing Title: Planning Drawings	Drawn: GO	Checked: SK	Scale: 1 : 100	Date: JULY 2020
			Job No: 19-133	Drawing No: EL-AS-001		Rev: A

mck associates limited
architecture | building surveying | urban design
burnaby villa ■ 48 watling street road ■ fulwood ■ preston ■ pr2 8bp
tel: 01772 774510 fax: 01772 774511 email mck@mckassociates.co.uk

 

general notes:
do not scale the drawing.
all dimensions to be checked on site prior to commencement of work and any discrepancy shall be immediately reported and resolved prior to work commencing. this drawing is to be read in conjunction with all relevant drawings and specifications relating to the job whether or not indicated on the drawing. copyright reserved to mck associates ltd. and this drawing may not be used or reproduced without prior written consent.



Front elevation




Side elevation 1




Rear elevation




Side elevation 2

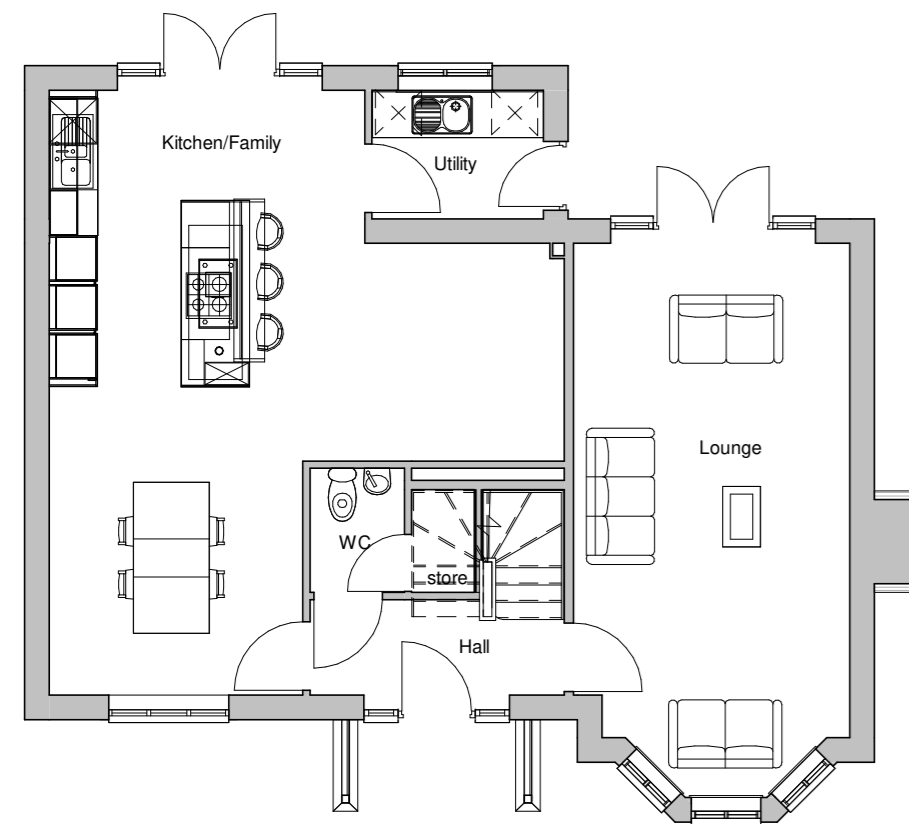

Ground floor

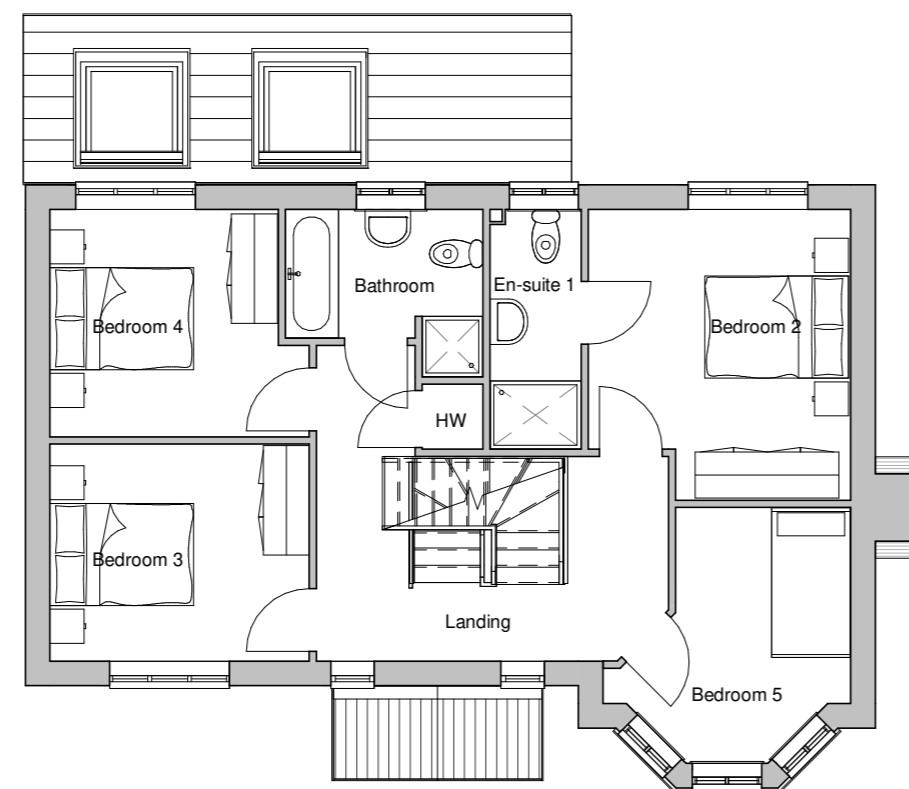

First floor

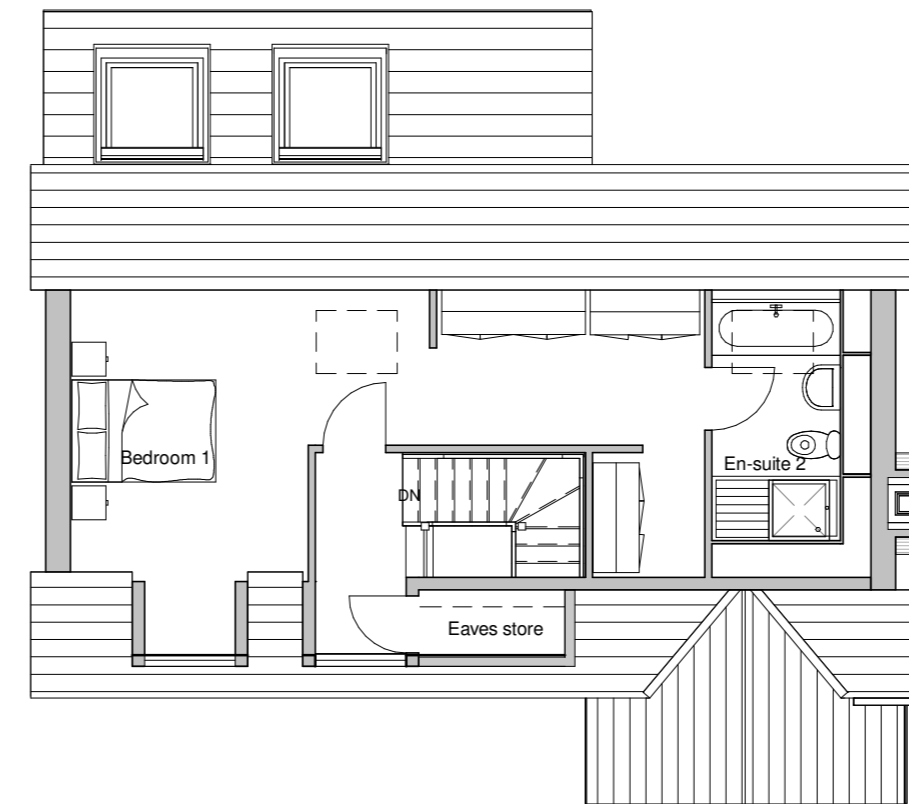

Second floor


Rev.	Date	by	Description
A	29-07-21	GO	Chim detail, roof dims, rwp show meter box check, brick layouts, plinths check, tray positions shown, GA furniture.

Client: 	Project: Core House Types Farringdon-AS-2066sqft	Drawing Title: Planning	Drawn: GO	Checked: SK	Scale: 1 : 100	Date: JULY 2020
			Job No: 19-133	Drawing No: FA-AS-001	Rev: A	


CONSTRUCTION A2

architecture | building surveying | urban design
 bunnaby villa ■ 48 watling street road ■ fulwood ■ preston ■ pr2 8bp
 tel: 01772 774510 fax: 01772 774511 email mck@mckassociates.co.uk

general notes:
do not scale the drawing.
all dimensions to be checked on site prior to commencement of work and any discrepancy shall be immediately reported and resolved prior to work commencing. this drawing is to be read in conjunction with all relevant drawings and specifications relating to the job whether or not indicated on the drawing. copyright reserved to mck associates ltd. and this drawing may not be used or reproduced without prior written consent.

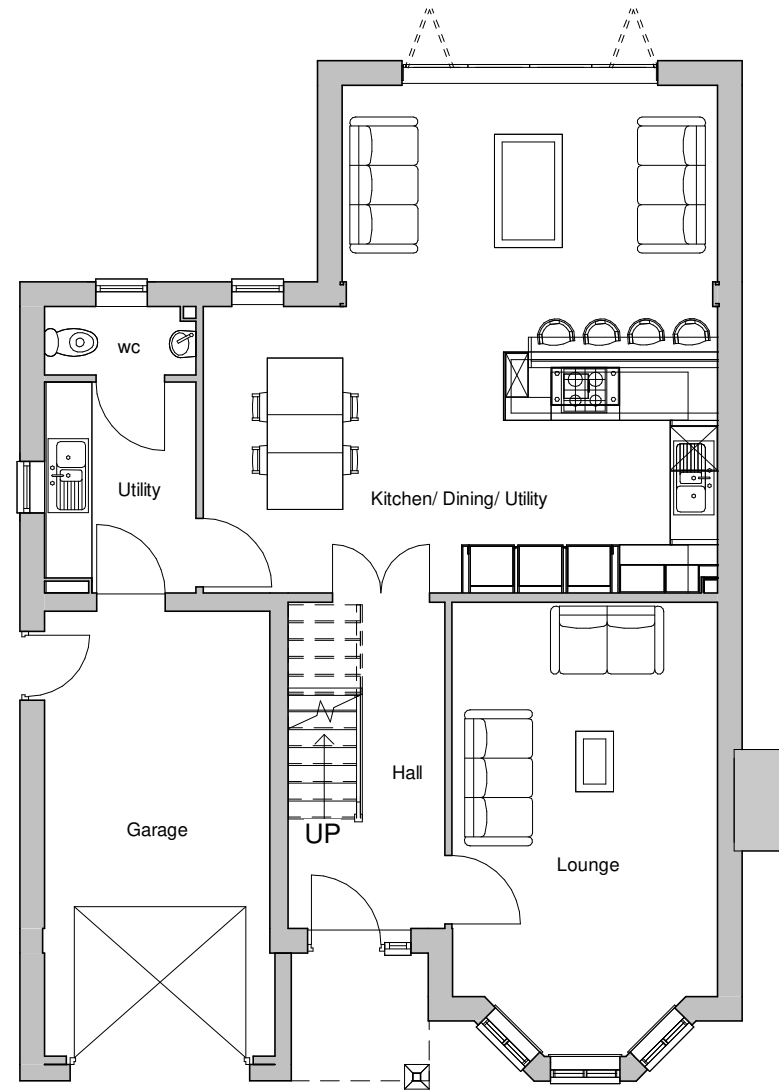

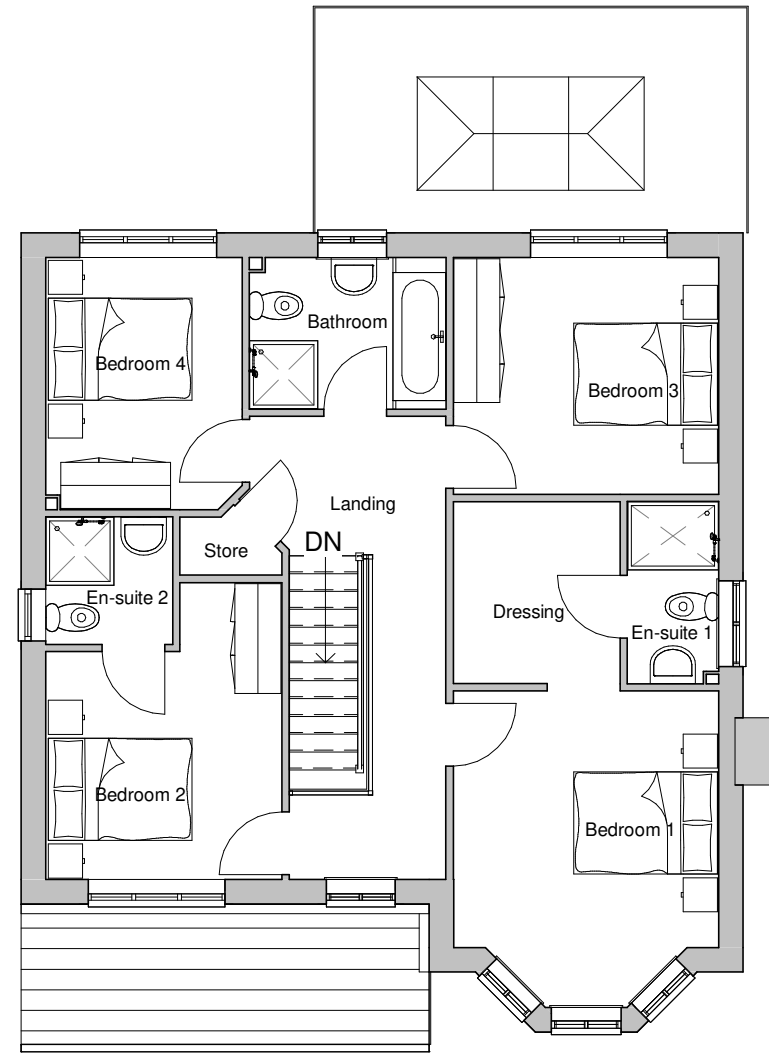

Ground floor planning view
1 : 100



First Floor planning view
1 : 100

Rev.	Date	by	Description
A	29-07-21	GO	steel detail, chim detail, garage walls, roof dims, rwp show, meter box check, brick layouts, plinths check, tray positions shown, GA furniture,

CONSTRUCTION

<p>Client:</p> 	<p>Project:</p> <p>Core House Types Newsham-Opp- 1698sqft</p>	<p>Drawing Title:</p> <p>Planning Floor Plans</p>	<p>Drawn:</p> <p>CE</p>	<p>Checked:</p> <p>SK</p>	<p>Scale @ A3:</p> <p>1 : 100</p>	<p>Date:</p> <p>JULY 2020</p>
			<p>Job No:</p> <p>19-133</p>	<p>Drawing No:</p> <p>NW-OPP-002</p>	<p>Rev:</p> <p>A</p>	 <p>architecture building surveying urban design</p> <p>burnaby villa ■ 48 watling street road ■ fulwood ■ preston ■ pr2 8bp tel: 01772 774510 fax: 01772 774511 email mck@mckassociates.co.uk</p>



general notes:
 do not scale the drawing.
 all dimensions to be checked on site prior to commencement of work and any discrepancy shall be immediately reported and resolved prior to work commencing. this drawing is to be read in conjunction with all relevant drawings and specifications relating to the job whether or not indicated on the drawing. copyright reserved to mck associates ltd. and this drawing may not be used or reproduced without prior written consent.



Front elevation



Side elevation 1



Side elevation 2



Rear elevation

Rev.	Date	by	Description
A	29-07-21	GO	steel detail, chim detail, garage walls, roof dims, rwp show, meter box check, brick layouts, plinths check, tray positions shown, GA furniture,

CONSTRUCTION

Client:

createhomes.

Project:

Core House Types
 Newsham-Opp- 1698sqft

Drawing Title:

Planning elevations

Drawn:

CE

Checked:

SK

Scale @ A3:

1 : 100

Date:

JULY 2020

Job No:

19-133

Drawing No:

NW-OPP-001

Rev:


A



associates limited

architecture | building surveying | urban design

burnaby villa ■ 48 watling street road ■ fulwood ■ preston ■ pr2 8bp
 tel: 01772 774510 fax: 01772 774511 email mck@mckassociates.co.uk

 

general notes:
 do not scale the drawing.
 all dimensions to be checked on site prior to commencement of work and any discrepancy shall be immediately reported and resolved prior to work commencing. this drawing is to be read in conjunction with all relevant drawings and specifications relating to the job whether or not indicated on the drawing. copyright reserved to mck associates ltd. and this drawing may not be used or reproduced without prior written consent.



Front elevation



Side elevation 1



Rear elevation




Side elevation 2

Rev.	Date	by	Description
A	29-07-21	GO	Kitch switches, ES 2 insulation, steel detail, chim detail, garage walls, roof dims, rwp show, meter box check, brick layouts, plinths check, tray positions shown, GA furniture,


CONSTRUCTION

Client: 	Project: Core House Types Ribbleton-Opp- 1989sqft	Drawing Title: Planning Elevations		Drawn: GO	Checked: SK	Scale @ A3: 1 : 100	Date: JULY 2020
		Job No: 19-133	Drawing No: RIB-OPP-001	Rev: A			architecture building surveying urban design burnaby villa ■ 48 watling street road ■ fulwood ■ preston ■ pr2 8bp tel: 01772 774510 fax: 01772 774511 email mck@mckassociates.co.uk

general notes:
do not scale the drawing.
all dimensions to be checked on site prior to commencement of work and any discrepancy shall be immediately reported and resolved prior to work commencing. this drawing is to be read in conjunction with all relevant drawings and specifications relating to the job whether or not indicated on the drawing. copyright reserved to mck associates ltd. and this drawing may not be used or reproduced without prior written consent.

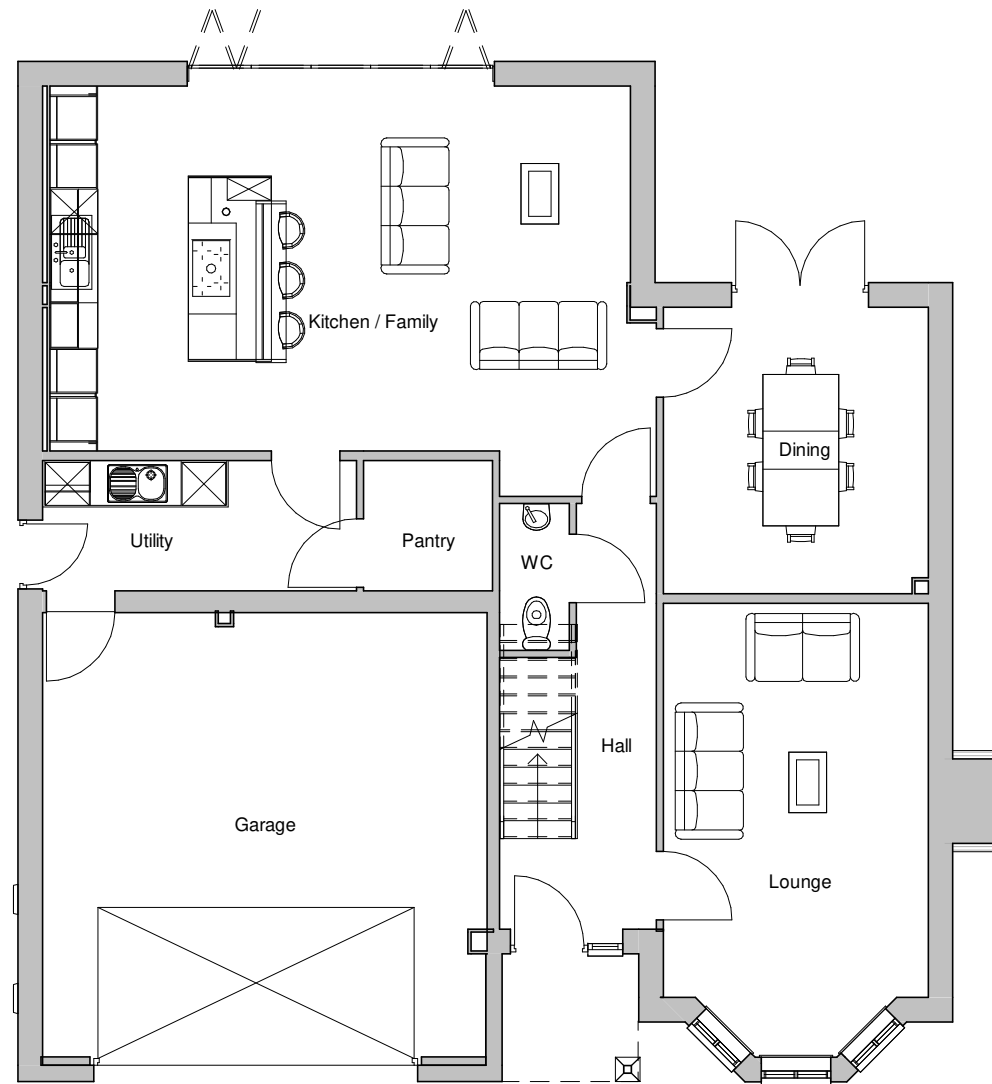


Ground floor planning view
1 : 100

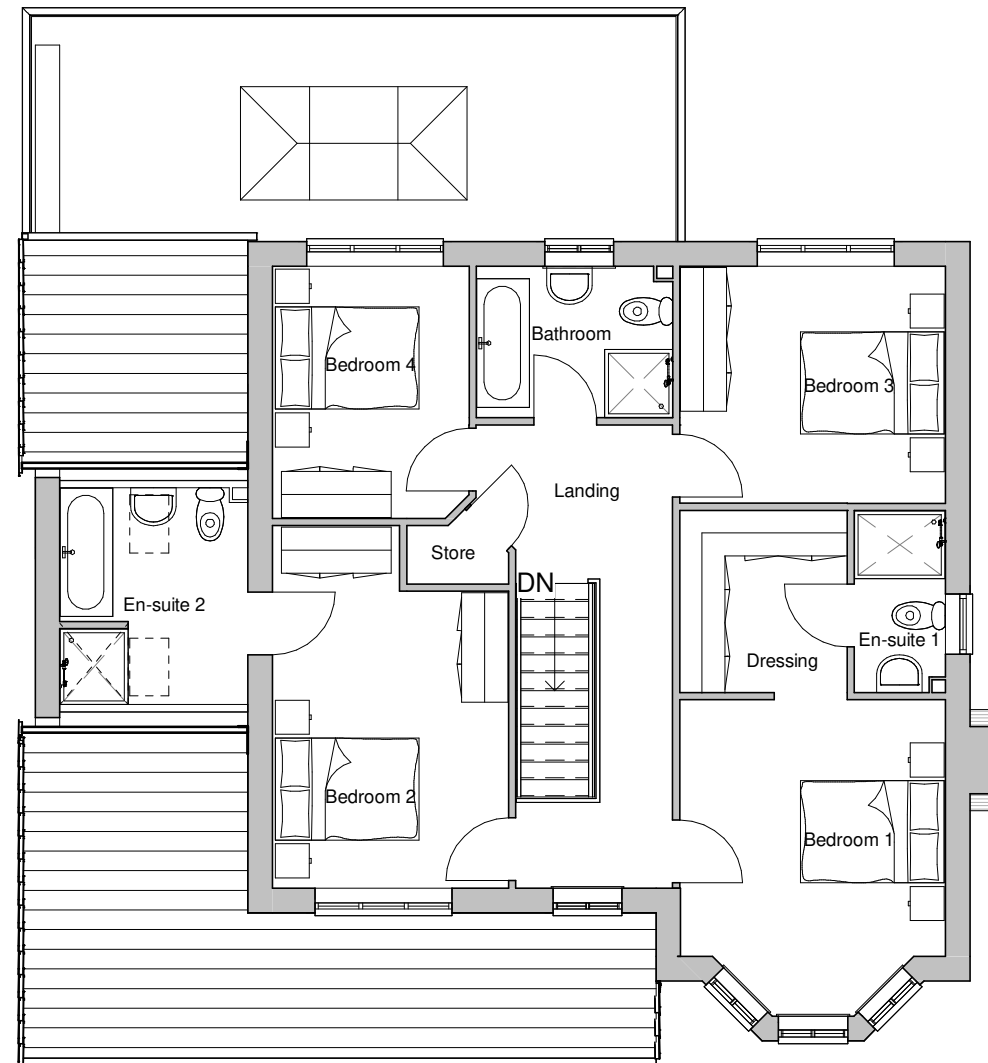

First Floor planning view
1 : 100

Rev.	Date	by	Description
A	29-07-21	GO	Kitch switches, ES 2 insulation, steel detail, chim detail, garage walls, roof dims, rwp show, meter box check, brick layouts, plinths check, tray positions shown, GA furniture,

CONSTRUCTION

Client: createhomes.	Project: Core House Types Ribbleton-Opp- 1989sqft	Drawing Title: Planning floor plans	Drawn: GO	Checked: SK	Scale @ A3: 1 : 100	Date: March 2021
			Job No: 19-133	Drawing No: RIB-OPP-002	Rev: A	 mck associates limited architecture building surveying urban design burnaby villa ■ 48 watling street road ■ fulwood ■ preston ■ pr2 8bp tel: 01772 774510 fax: 01772 774511 email mck@mckassociates.co.uk



general notes:
 do not scale the drawing.
 all dimensions to be checked on site prior to commencement of work and any discrepancy shall be immediately reported and resolved prior to work commencing. this drawing is to be read in conjunction with all relevant drawings and specifications relating to the job whether or not indicated on the drawing. copyright reserved to mck associates ltd. and this drawing may not be used or reproduced without prior written consent.




Front elevation




Side elevation 1




Rear elevation

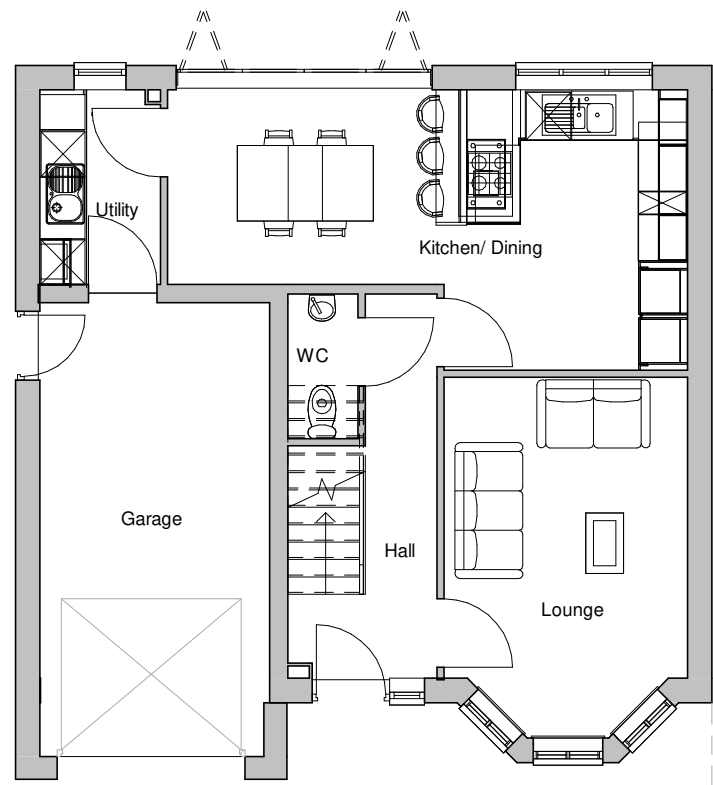

Ground floor

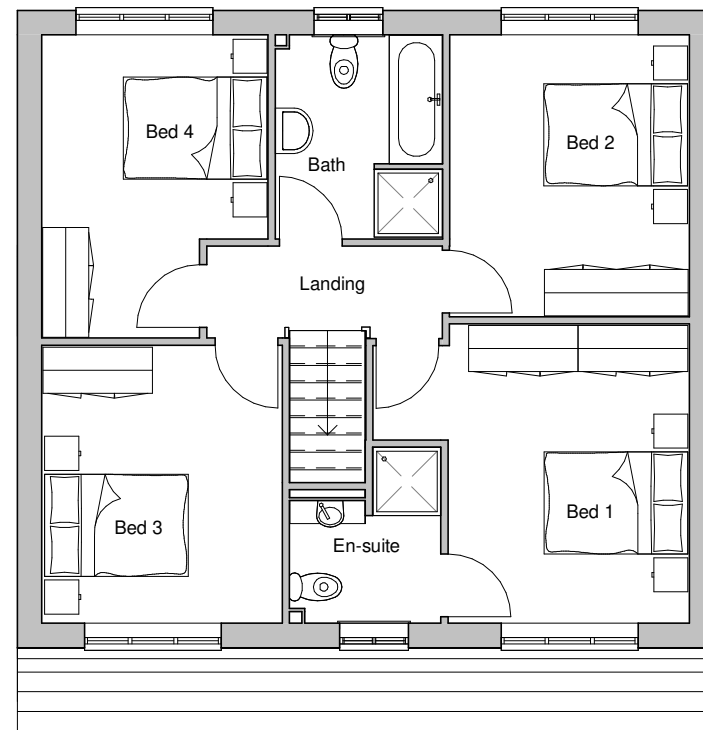

First floor

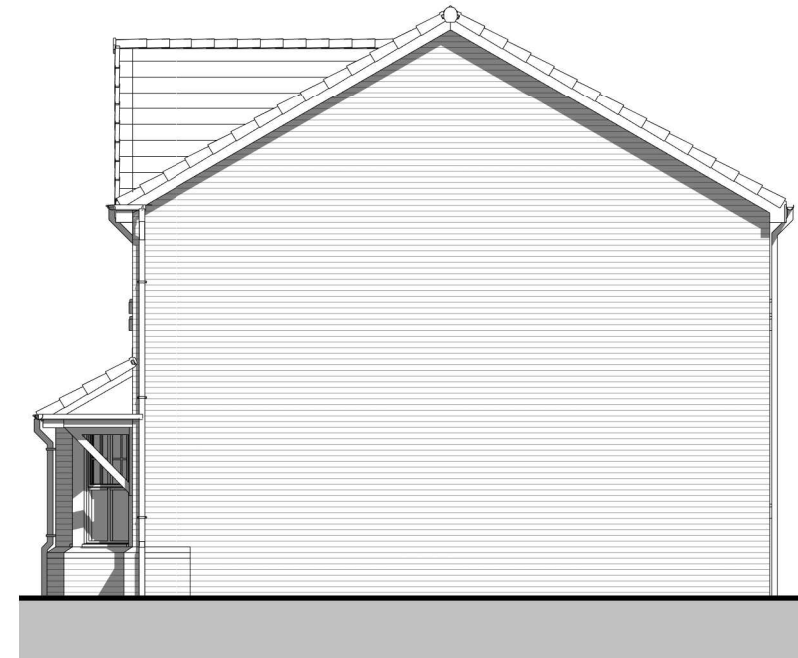

Side elevation 2

Rev.	Date	by	Description
A	29-07-21	GO	garage wall, roof dims, rwp show, meter box check, brick layouts, plinths check, tray positions shown, GA furniture,

CONSTRUCTION

Client:

createhomes.

Project:

**Core House Types
 Sherwood-As- 1281sqft**

Drawing Title:

Planning Drawings

Drawn:

GO

Checked:

SK

Scale @ A3:

1 : 100

Date:

JULY 2020

Job No:

19-133

Drawing No:

SH-AS-001

Rev:


A




associates limited

architecture | building surveying | urban design


burnaby villa ■ 48 watling street road ■ fulwood ■ preston ■ pr2 8bp
 tel: 01772 774510 fax: 01772 774511 email mck@mckassociates.co.uk

 

general notes:
do not scale the drawing.
all dimensions to be checked on site prior to commencement of work and any discrepancy shall be immediately reported and resolved prior to work commencing. this drawing is to be read in conjunction with all relevant drawings and specifications relating to the job whether or not indicated on the drawing. copyright reserved to mck associates ltd. and this drawing may not be used or reproduced without prior written consent.

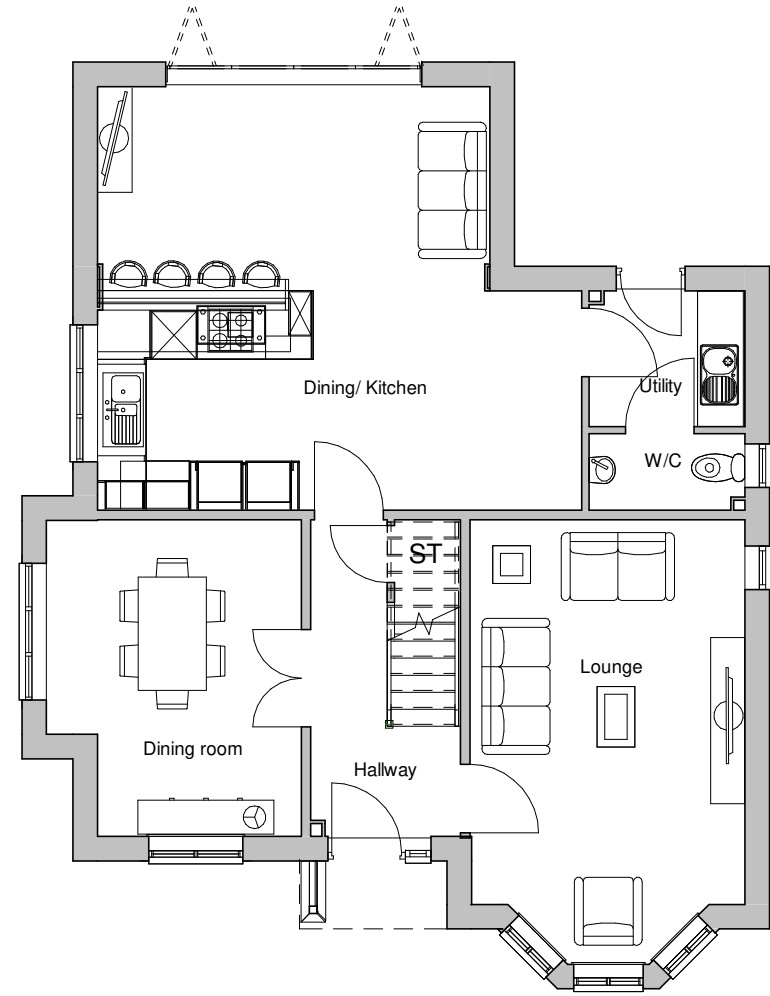

GROUND FLOOR

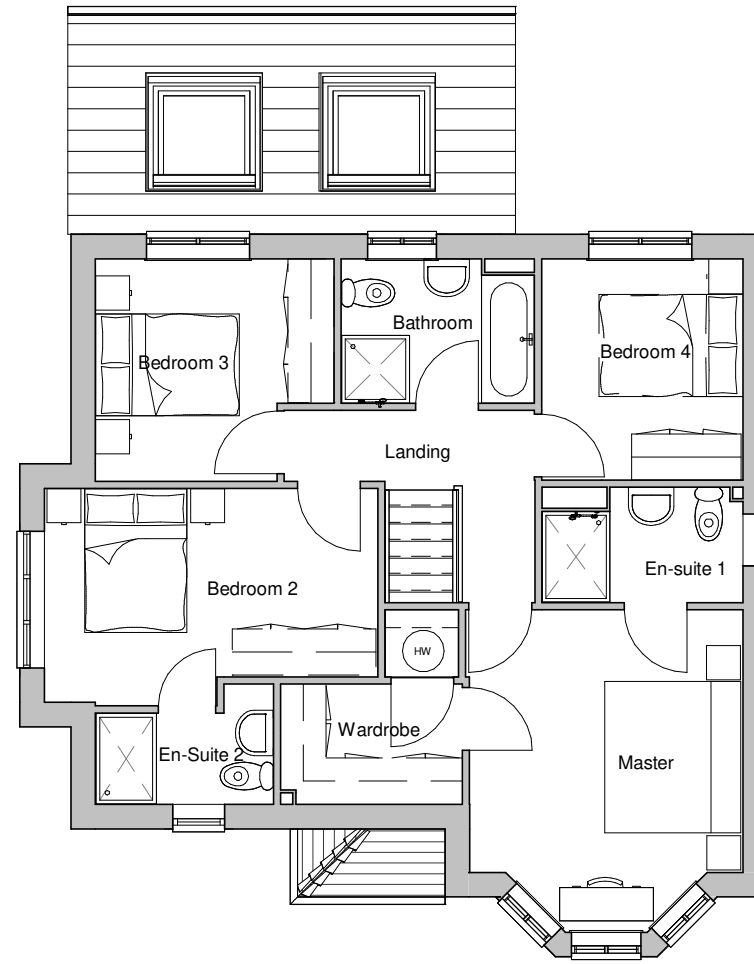

FIRST FLOOR

Rev.	Date	by	Description
A	29-07-21	GO	steel detail, roof dims, rwp show, meter box check, brick layouts, plinths check, tray positions shown, GA furniture,

CONSTRUCTION


Client: createhomes	Project: Core House Types Whittingham-As- 1642sqft	Drawing Title: Planning drawings- Floor plans	Drawn: CE	Checked: SK	Scale @ A3: 1 : 100	Date: JULY 2020
			Job No:	Drawing No: WH-AS-001	Rev: A	

mck associates limited
architecture | building surveying | urban design
burnaby villa ■ 48 watling street road ■ fulwood ■ preston ■ pr2 8bp
tel: 01772 774510 fax: 01772 774511 email mck@mckassociates.co.uk

general notes:
do not scale the drawing.
all dimensions to be checked on site prior to commencement of work and any discrepancy shall be immediately reported and resolved prior to work commencing. this drawing is to be read in conjunction with all relevant drawings and specifications relating to the job whether or not indicated on the drawing. copyright reserved to mck associates ltd. and this drawing may not be used or reproduced without prior written consent.



FRONT ELEVATION

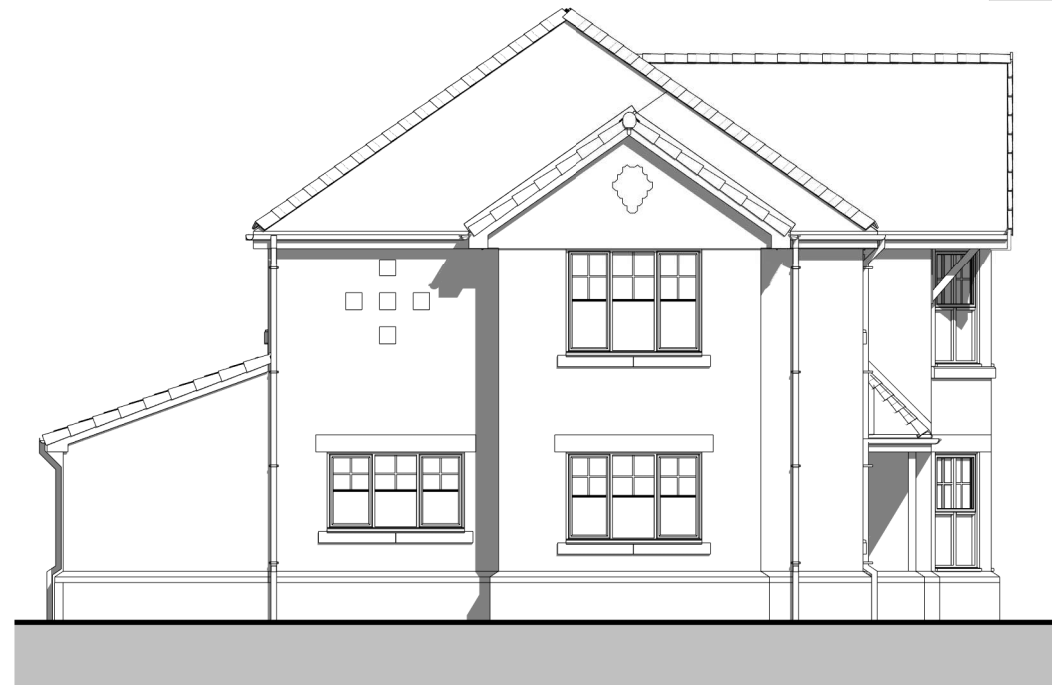

SIDE ELEVATION



REAR ELEVATION



SIDE ELEVATION

Rev.	Date	by	Description
A	29-07-21	GO	steel detail, roof dims, rwp show, meter box check, brick layouts, plinths check, tray positions shown, GA furniture,

CONSTRUCTION

Client:

createhomes

Project:

Core House Types
Whittingham-As- 1642sqft

Drawing Title:

Planning drawings-
Elevations

Drawn:

CE

Checked:

SK

Scale @ A3:

1 : 100

Date:

02/17/21

Job No:

Drawing No:

WH-AS-002

Rev:

A



associates limited

architecture | building surveying | urban design

burnaby villa ■ 48 watling street road ■ fulwood ■ preston ■ pr2 8bp
tel: 01772 774510 fax: 01772 774511 email mck@mckassociates.co.uk



general notes:
do not scale the drawing.
all dimensions to be checked on site prior to commencement of work and any discrepancy shall be immediately reported and resolved prior to work commencing. this drawing is to be read in conjunction with all relevant drawings and specifications relating to the job whether or not indicated on the drawing. copyright reserved to mck associates ltd. and this drawing may not be used or reproduced without prior written consent.




Front elevation




Side elevation 1



Rear elevation

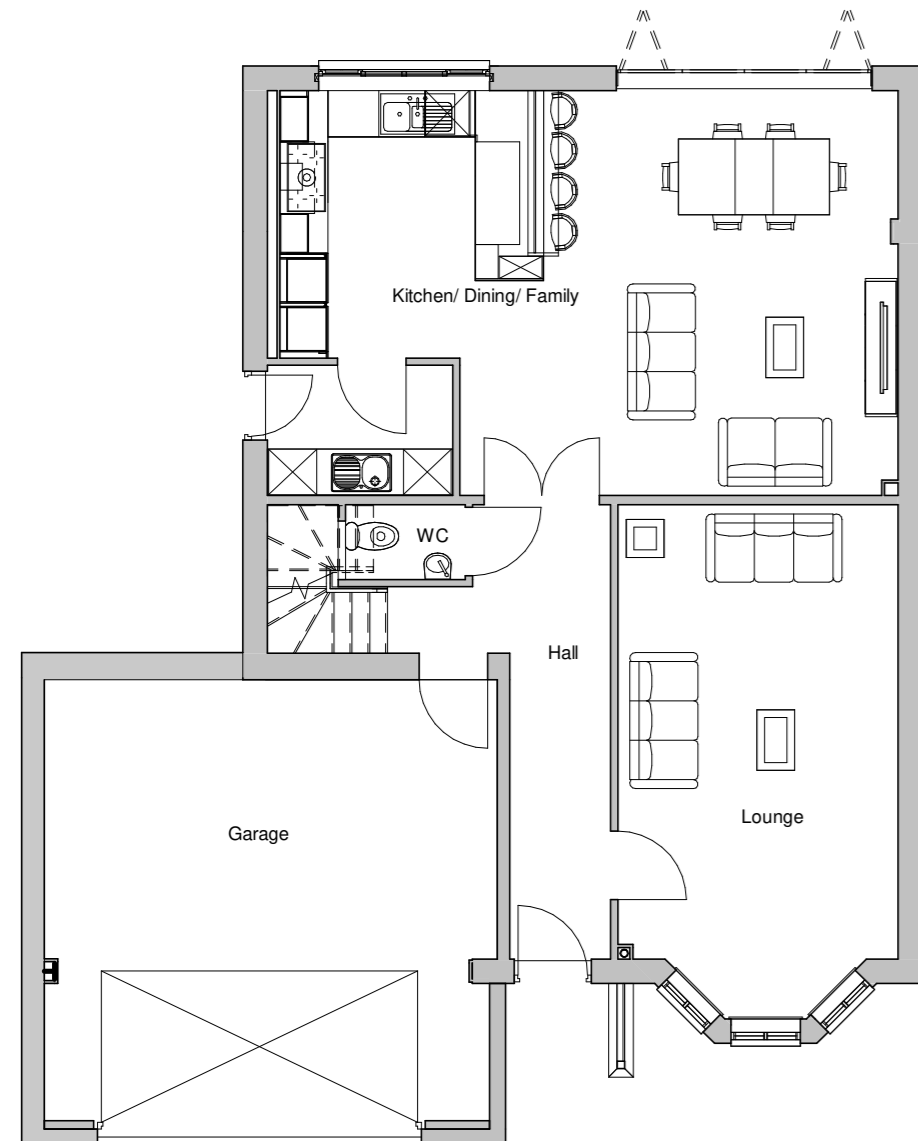

Ground floor

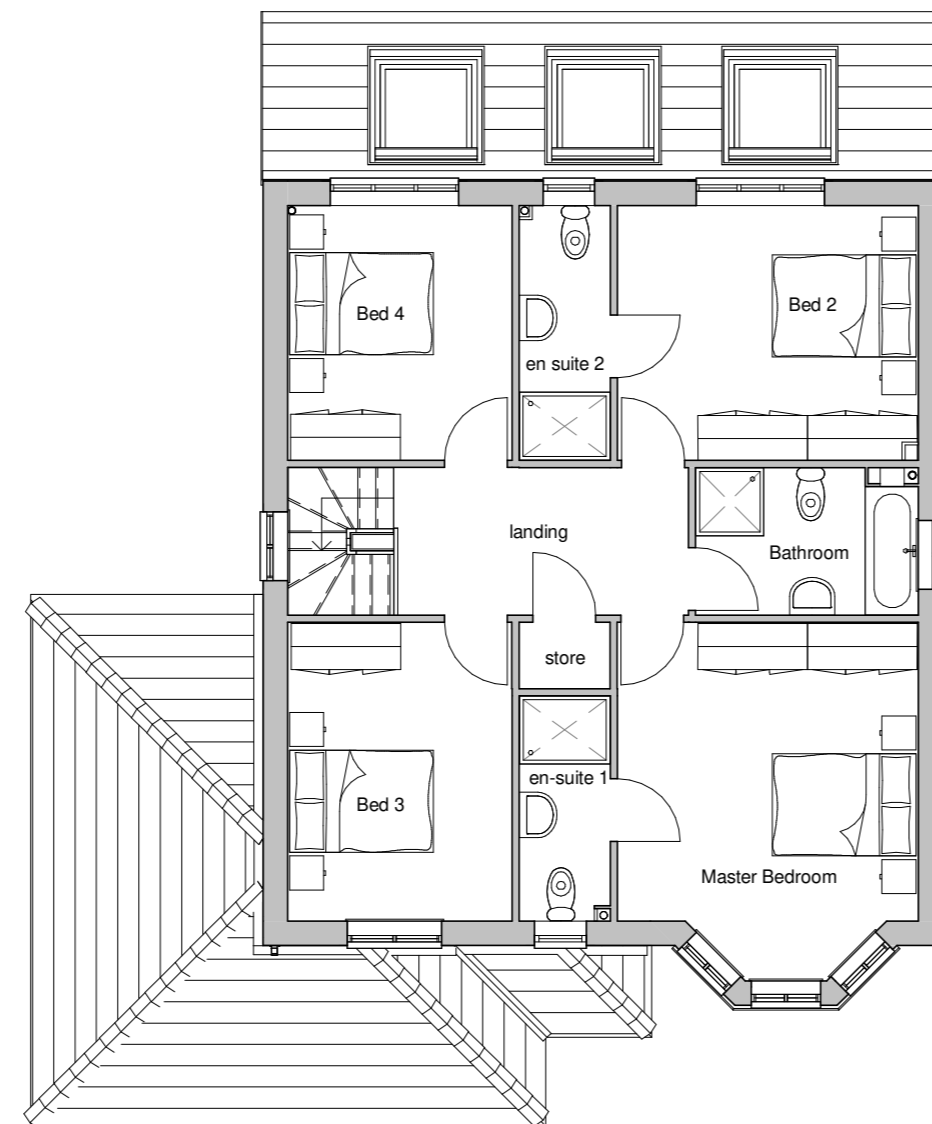

First floor



Side elevation 2

Rev. Date by Description

CONSTRUCTION A2

Client:
createhomes.

Project:
Core House Types
Garrison-Opp- 1792sqft

Drawing Title:
Planning

Drawn: CE
Checked: SK
Scale: 1 : 100
Date: JULY 2020
Drawing No: GA-0PP-001

Rev:

mck associates limited
architecture | building surveying | urban design
burnaby villa ■ 48 watling street road ■ fulwood ■ preston ■ pr2 8bp
tel: 01772 774510 fax: 01772 774511 email mck@mckassociates.co.uk