


This drawing is to be read in conjunction with all relevant Architect, consultants' and specialists' drawings and specifications. The Architect is to be notified of any discrepancies before proceeding. Do not scale from this drawing. All dimensions and levels are to be checked on site. This drawing is subject to copyright. All work carried out before Planning and Building Permission has been granted is at the contractor/client's risk.

Note: proposed drawing based on OS dwg information. All illustrated dimensions are approximate and all site dimensions are to be checked on site and subject to site survey.

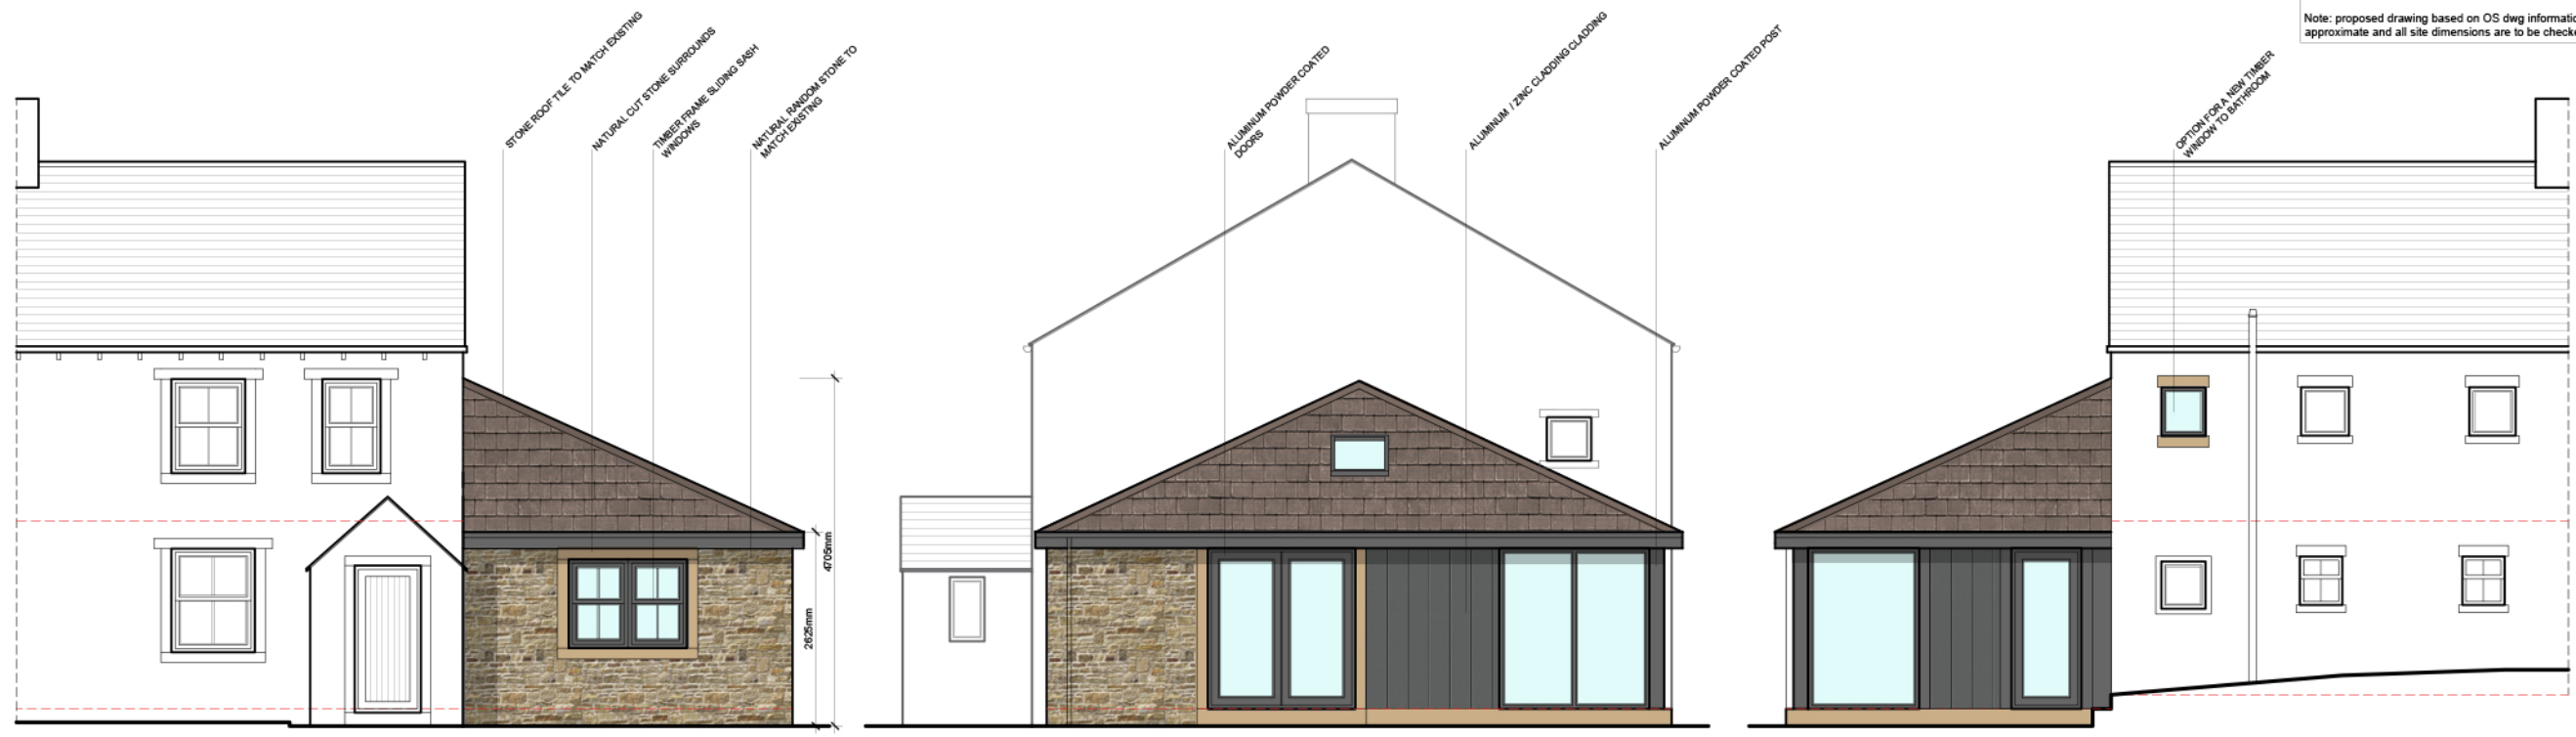


PROPOSED SOUTH EAST FACING ELEVATION SCALE 1:100

PROPOSED NORTH EAST FACING ELEVATION SCALE 1:100

PROPOSED NORTH WEST FACING ELEVATION SCALE 1:100



PROPOSED GROUND FLOOR PLAN SCALE 1:100

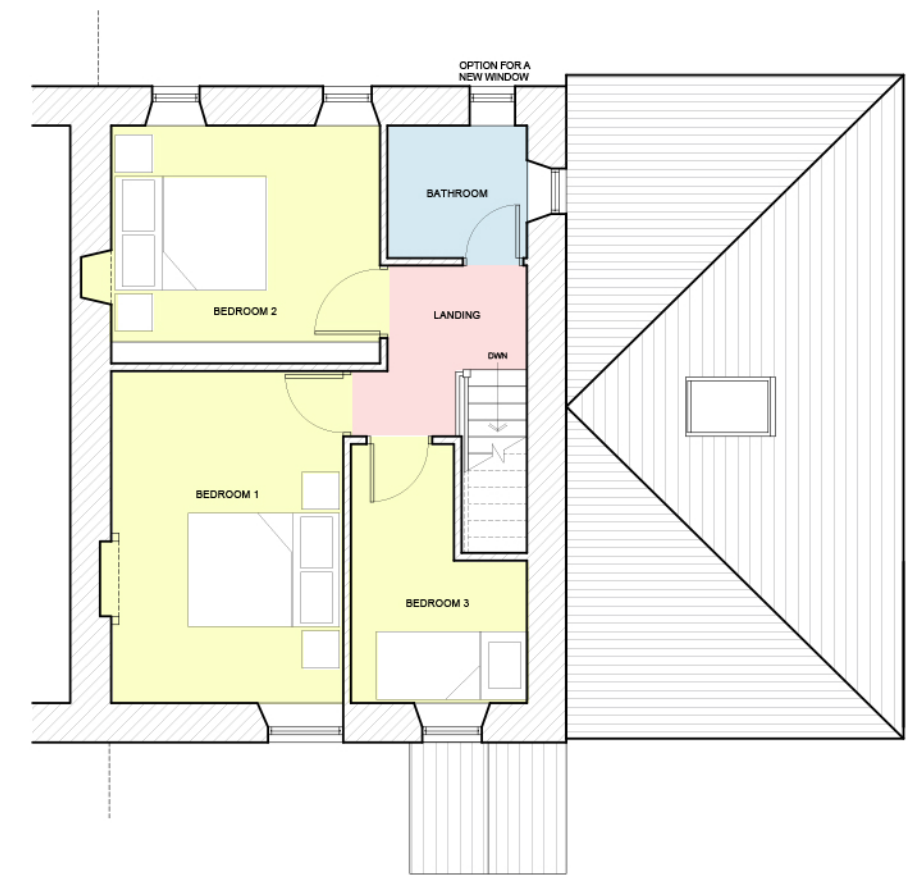

PROPOSED FIRST FLOOR PLAN SCALE 1:100

A BWT DESIGN AMENDED FOLLOWING PLANNERS / CLIENTS COMMENTS 10.12.2021

Client
Mr and Mrs Smith

Job Title
Proposed Extensions and Alterations to
2 Howcroft Cottage
Rimington

Drawing Title
Proposed Plans and Elevations

Scale
1:100 @ A3

Date
July 2021

Drawn
BWT

spa
SUNDERLAND PEACOCK ARCHITECTS

SUNDERLAND PEACOCK & ASSOCIATES LTD.
HAZELMERE, PIMLICO ROAD, CLITHEROE
LANCASHIRE, BB7 2AG
T 01200 423178 F 01200 427328
E info@sunderlandpeacock.com
www.sunderlandpeacock.com

6453 - P01 REV A