



Copyright of this drawing is vested in 5plus Architects and it must not be copied or reproduced without written consent.  
Figured dimensions only are to be taken from this drawing. DO NOT SCALE OFF THIS DRAWING. IF BY COURT  
ORDER.  
All contractors must visit the site and be responsible for taking and checking all dimensions relative to their work.  
Notes and details are to be checked at all stages between drawings and site conditions.  
Dimensions shall always be used as 'read only' and should not be interpreted for measurement.  
All dimensions and levels should be read only from those values stated in text on the drawings.  
KEY PLAN:

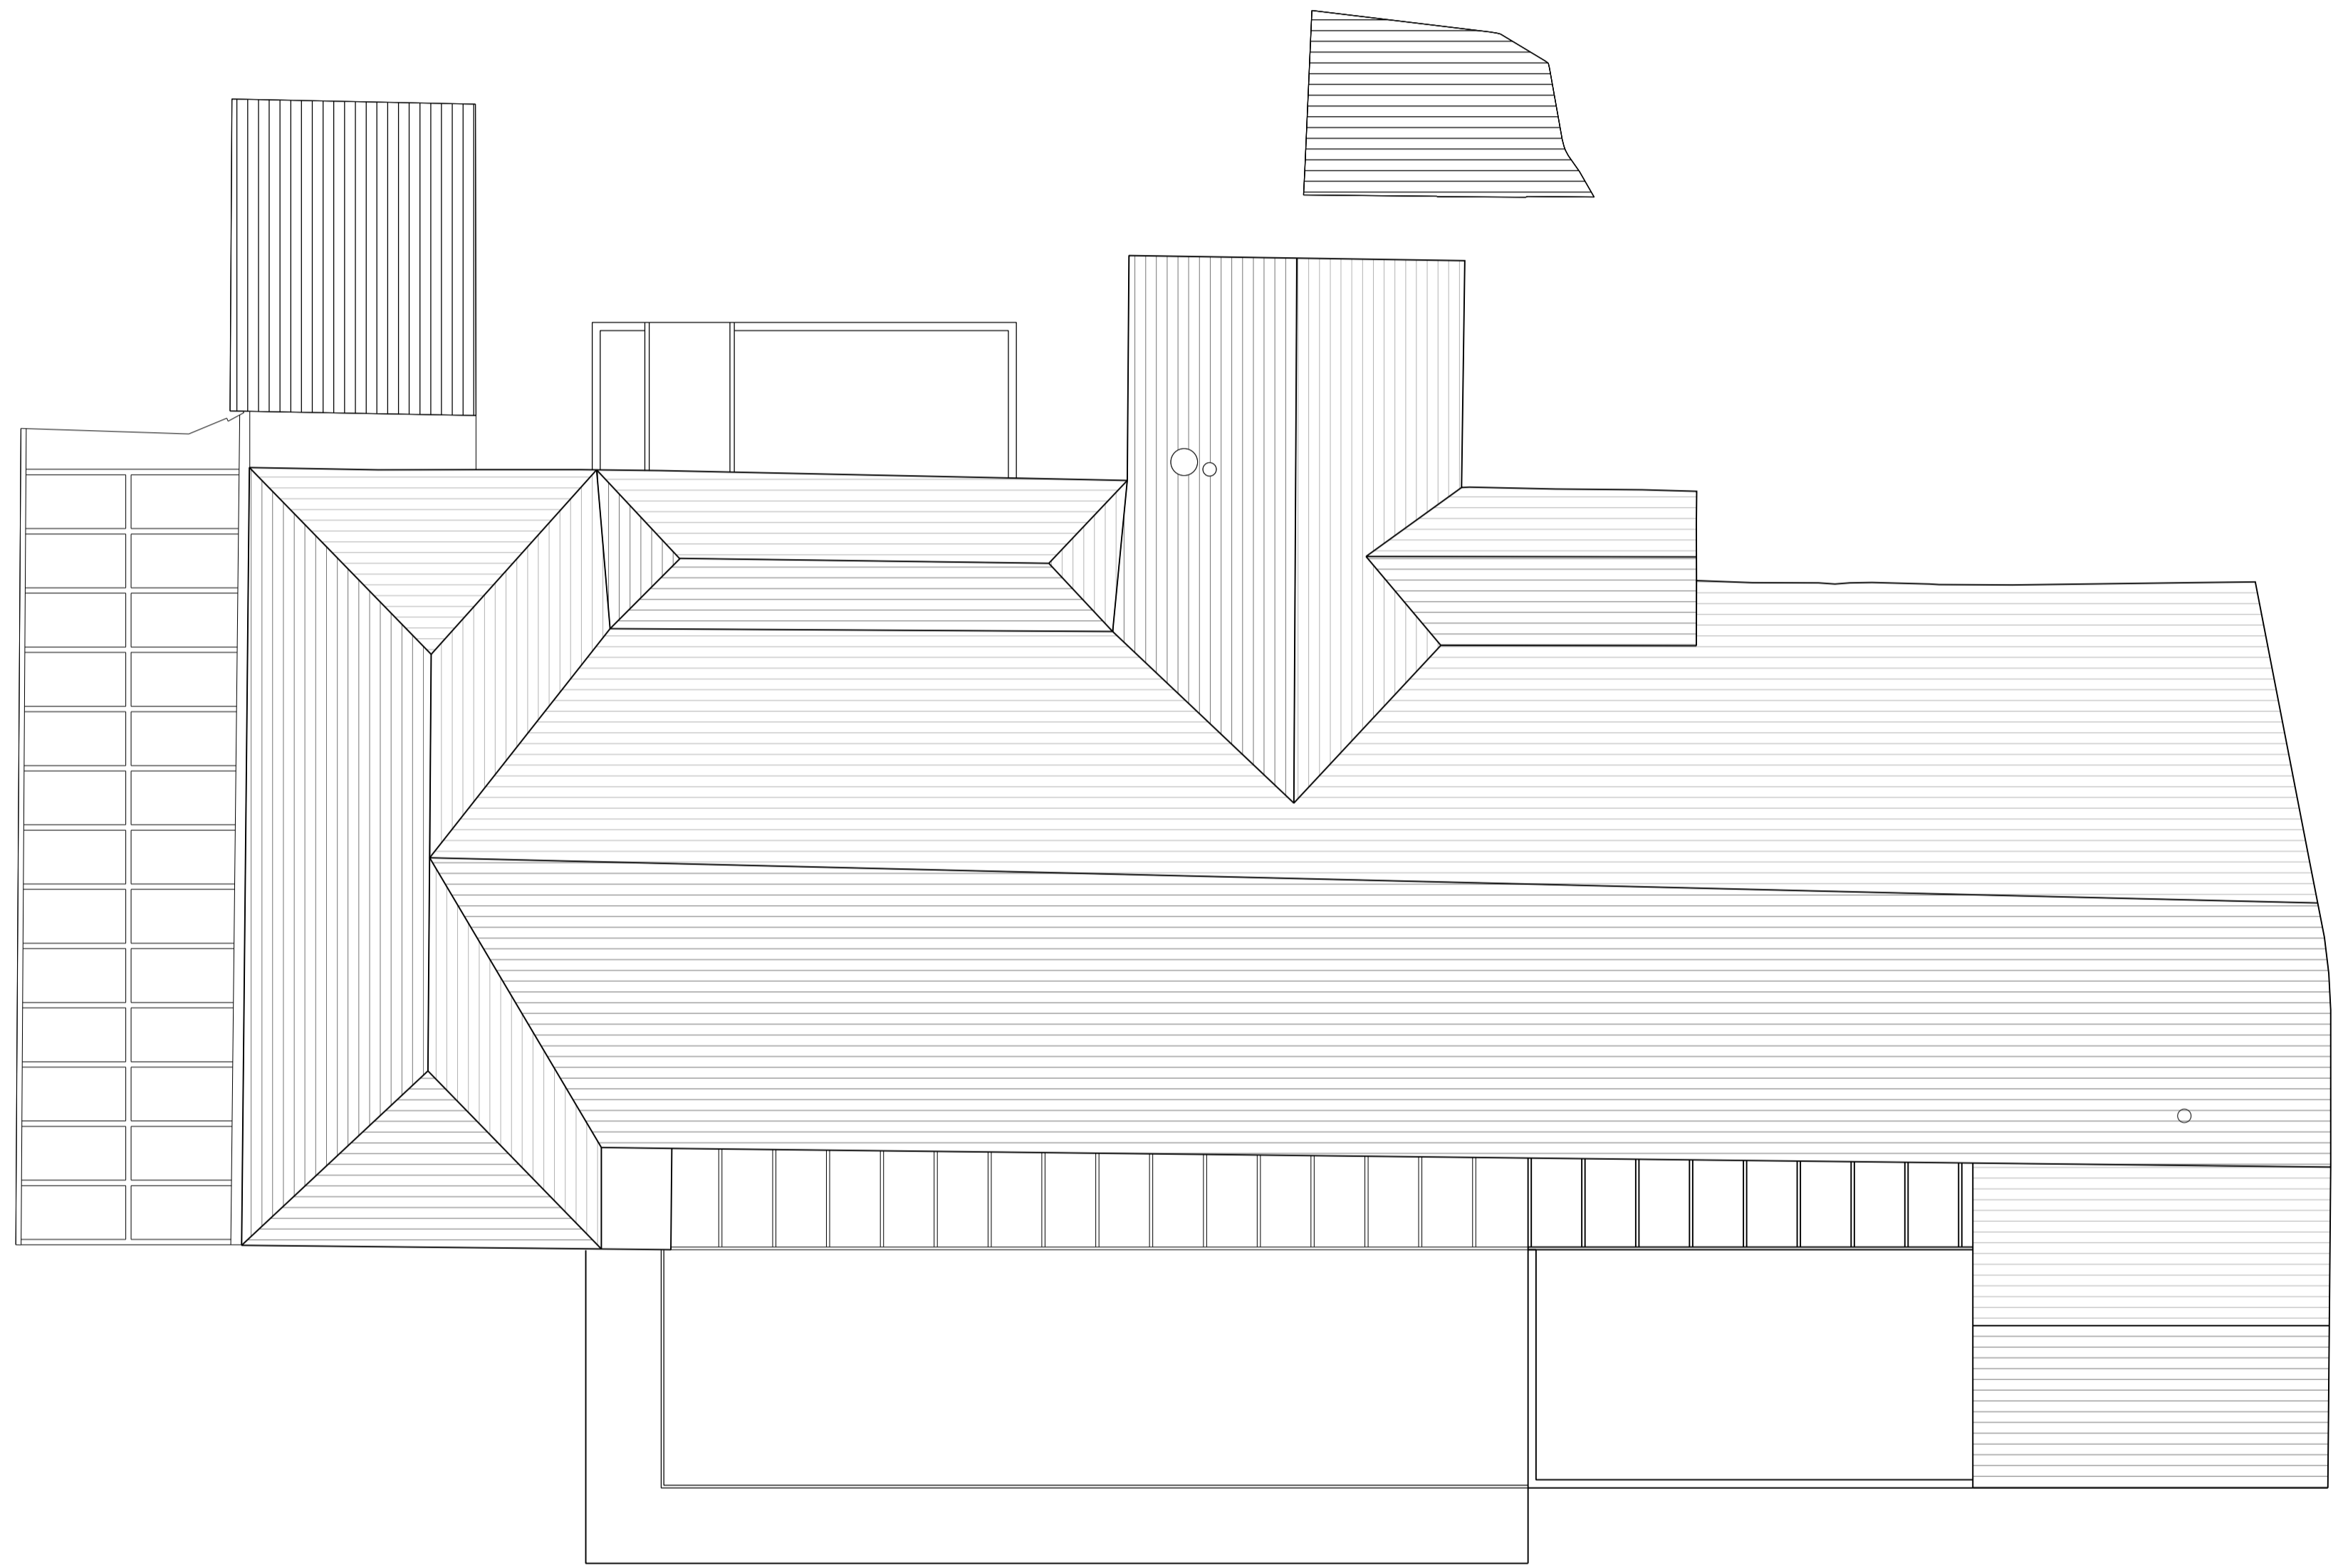

REV: | DATE: | DETAILS:

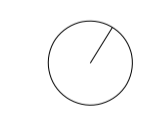

4th Floor  
The Hive  
47 Lever Street  
Manchester  
M1 1FN  
+44 (0)161 228 0211  
www.5plusarchitects.com

**5plus architects**

PROJECT: Chipping Masterplan  
TITLE: The Mill Hotel Proposed Plan - Roof Plan - OPTION A  
SCALE: 1:100@A1 ORIGIN DATE: 17.06.15 DRAWN: JDH CHECKED: JM  
STATUS: Planning  
PROJECT DRAWING NO: 05024 B1\_02\_008\_SK001 REV: -  
Architecture | Masterplanning | Interiors | Graphics | Branding