




Existing Front Elevation

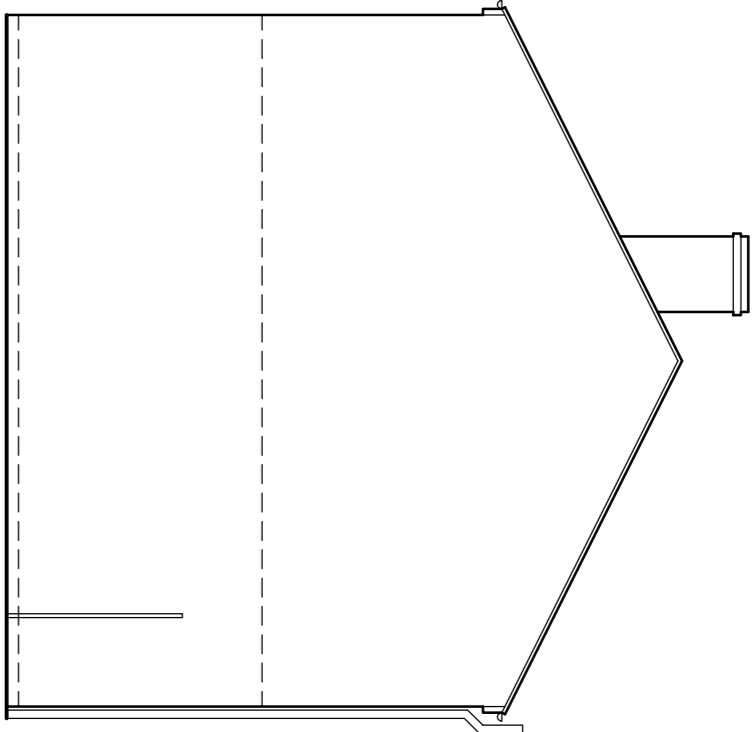


Existing Side Elevation

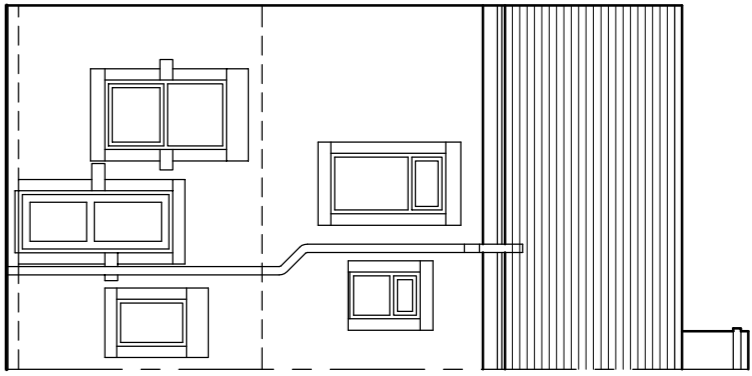


Existing Rear Elevation

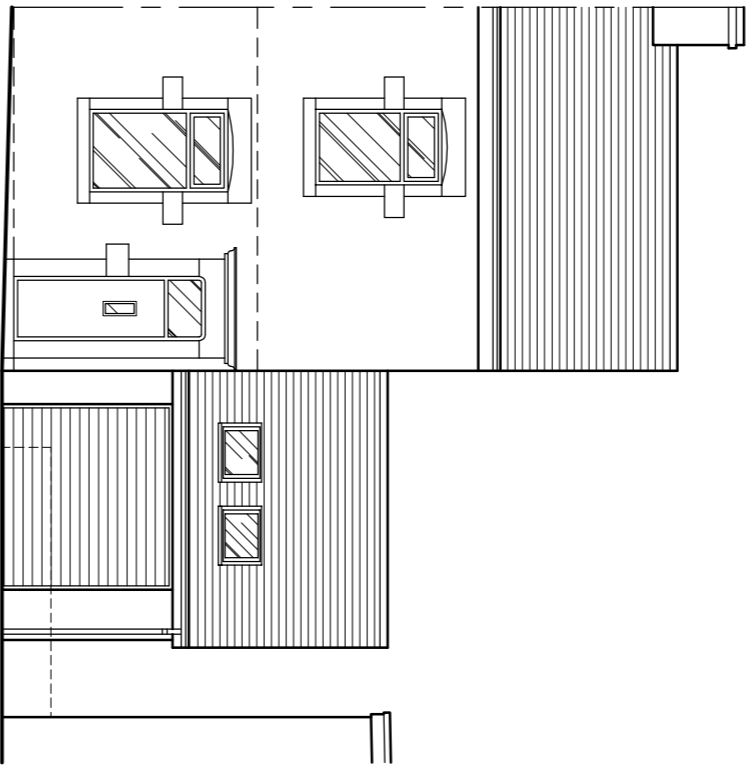


Proposed Front Elevation

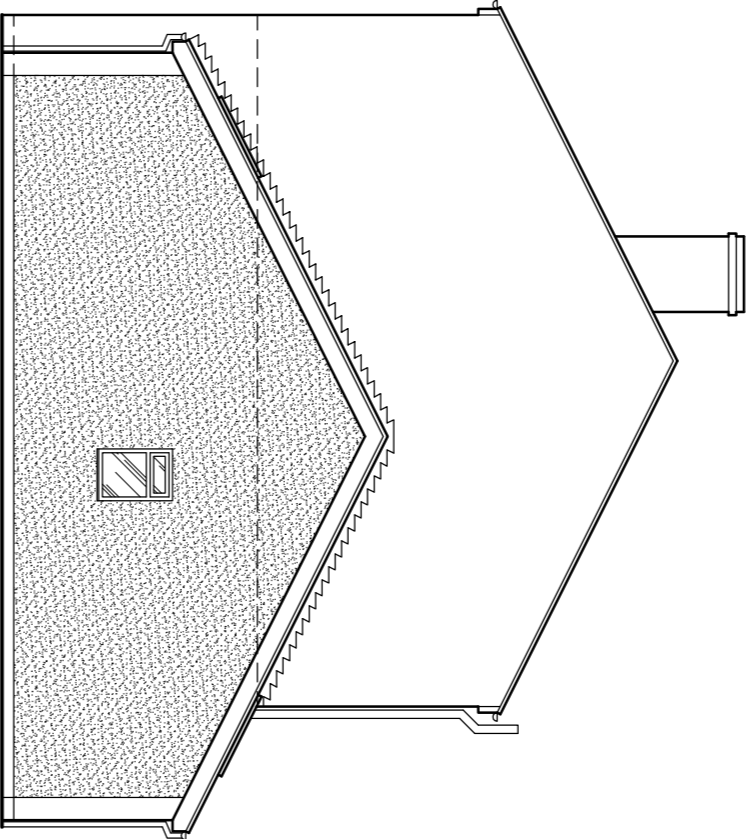


Proposed Side Elevation

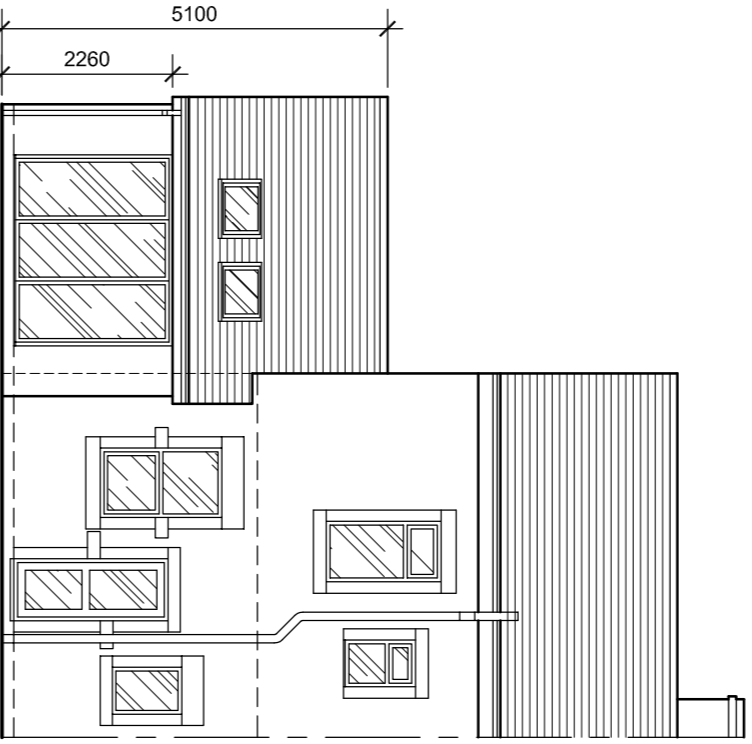


Proposed Rear Elevation

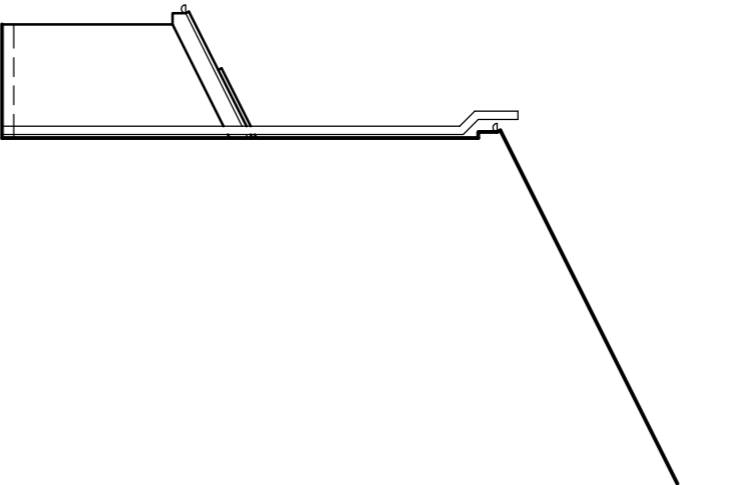


Proposed Side Elevation

 


SCALE 1:100

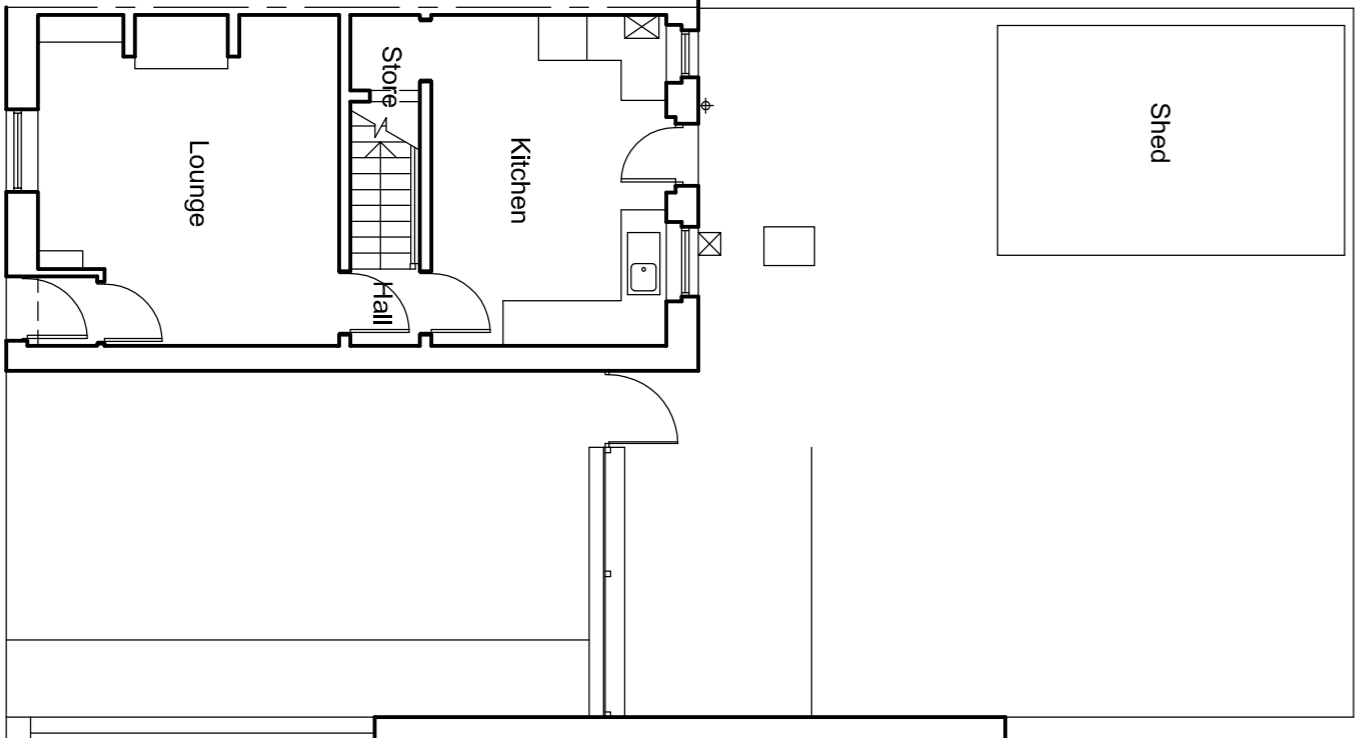


Existing Ground Floor Plan

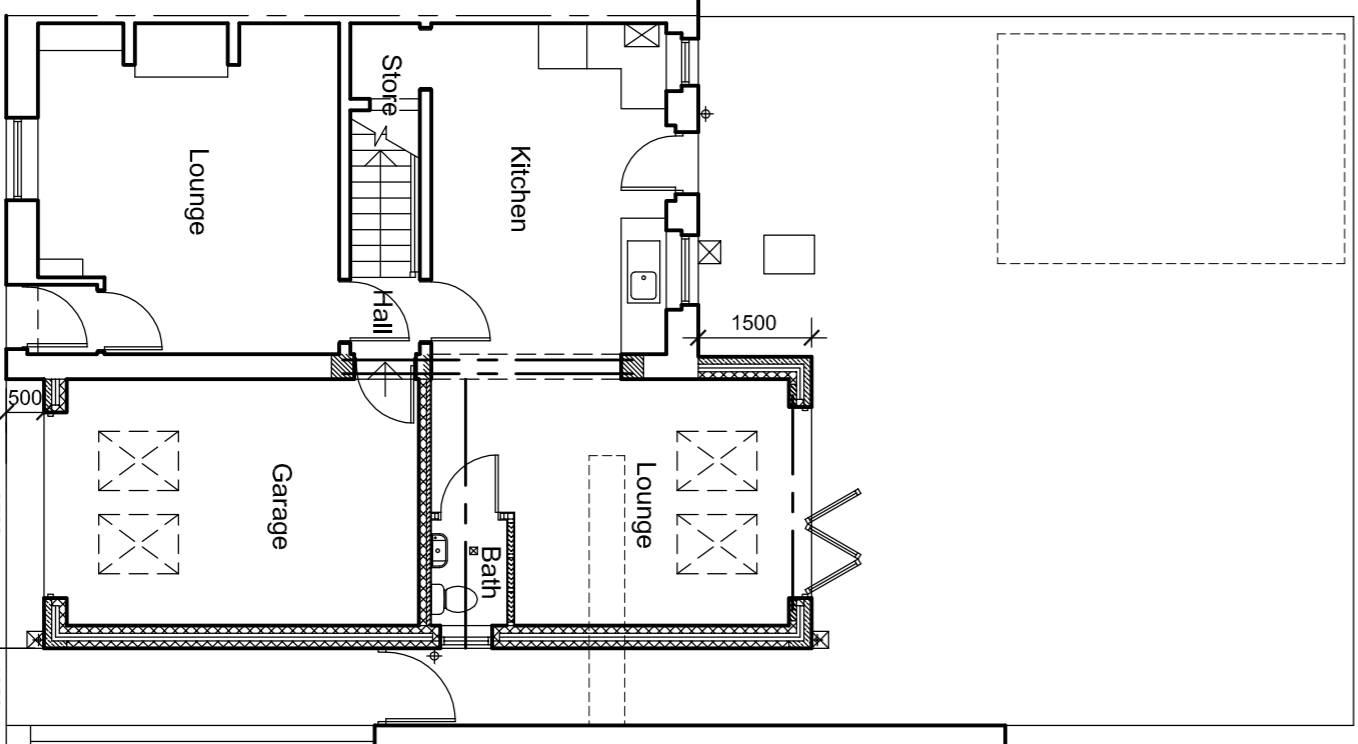

Proposed Ground Floor Plan

 

Existing Site Plan 1:200

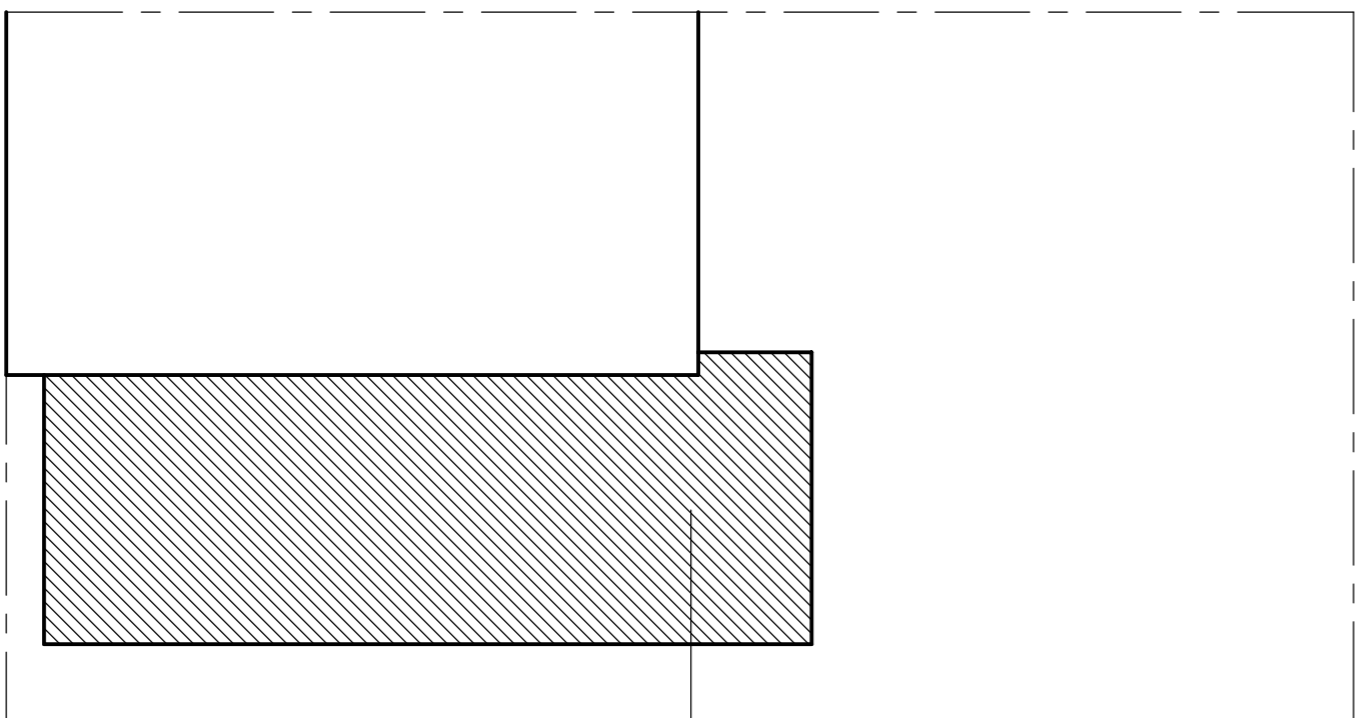

Proposed Site Plan 1:200

F
E
D
C
B
A

DAVID HAWORTH
ARCHITECTURAL DESIGN

www.davidhaworthdesign.co.uk
tel. 07976 206533 email: info@davidhaworthdesign.co.uk

client
Mr. & Mrs. L. Gilligan

project
17 Crumpax Avenue
Longridge

drawing
Proposed Extension

drawn	date	scale
e.h.	06/22	1:100
dwg no.	revision	
1494/01		