




First Floor Mezzanine Plan - Existing
1:100 Scale

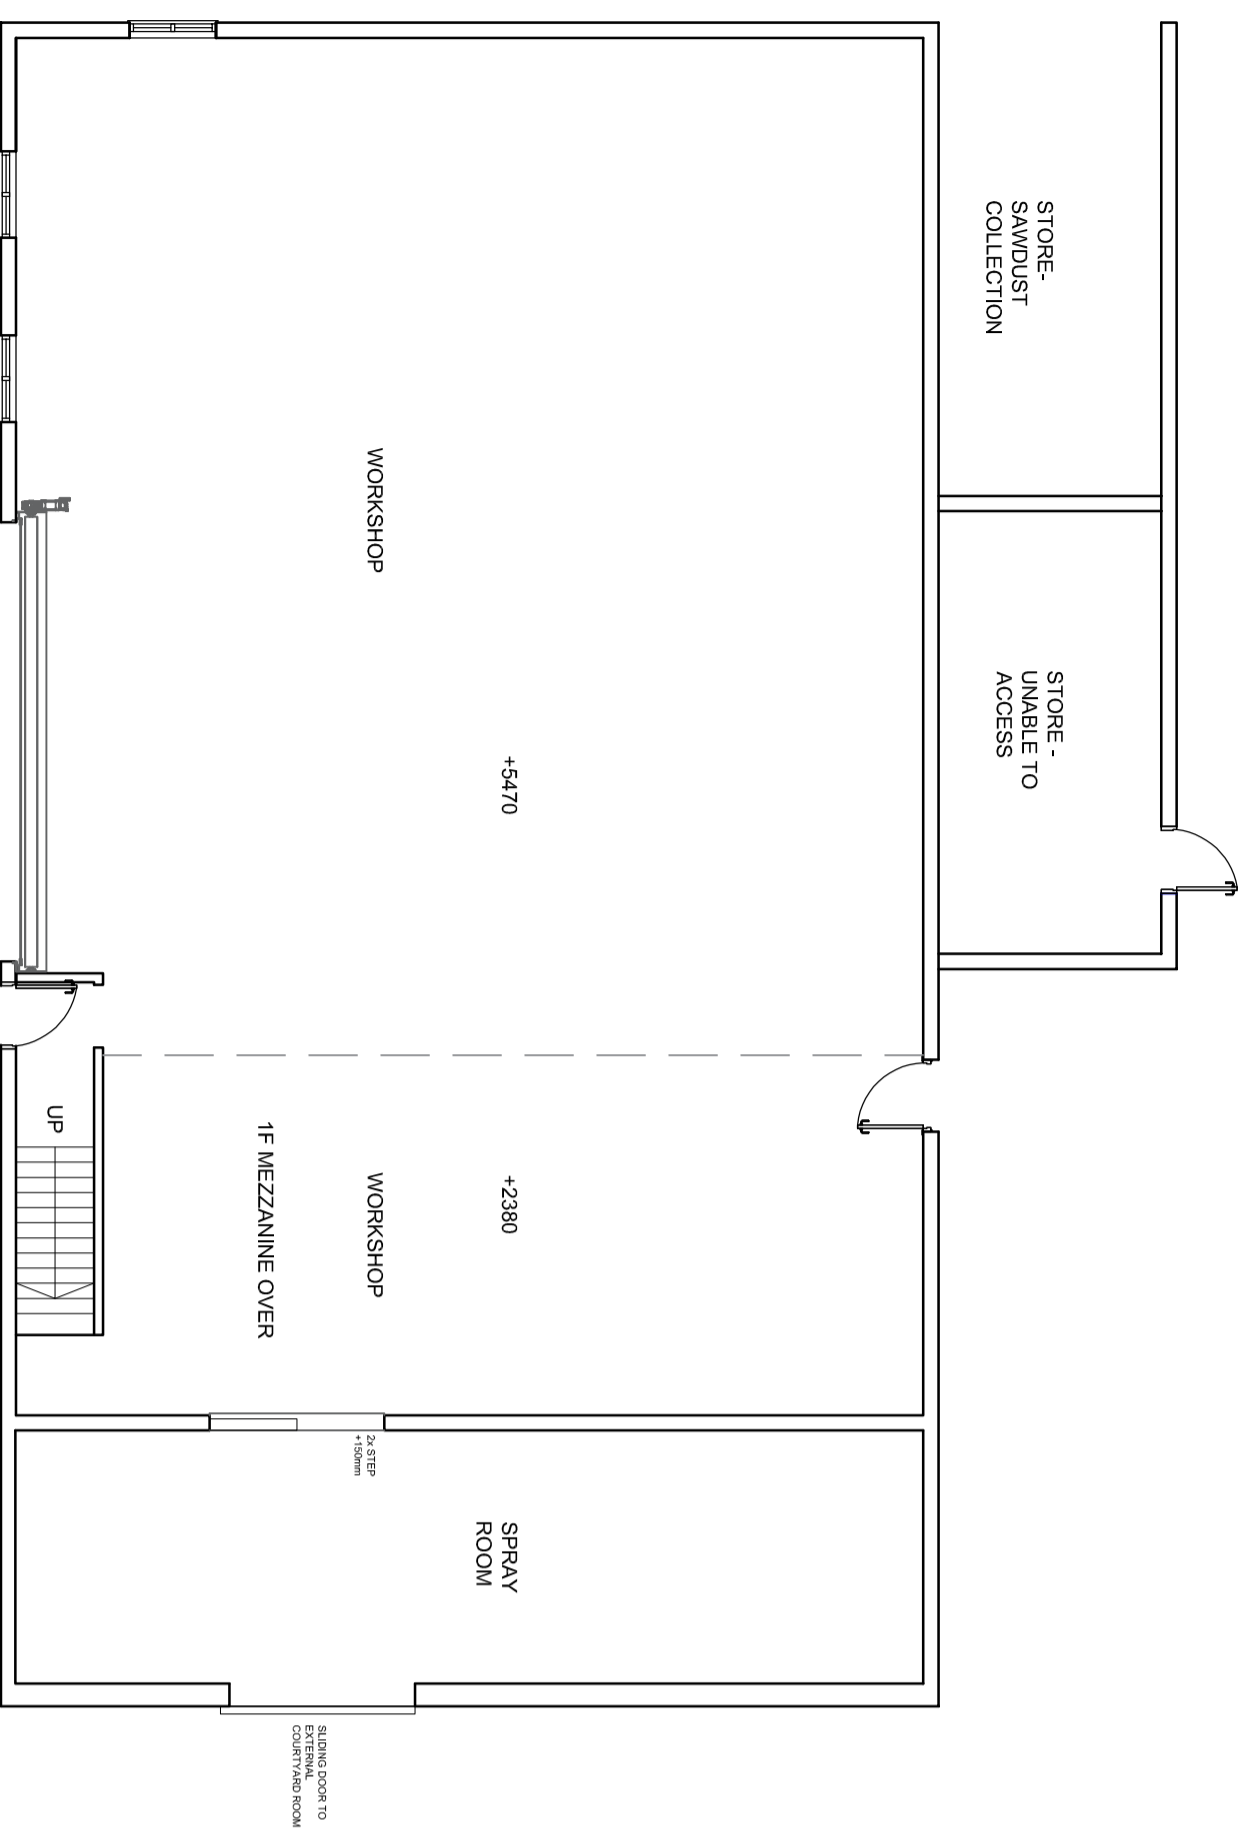


North
Ground Floor Plan - Existing
1:100 Scale

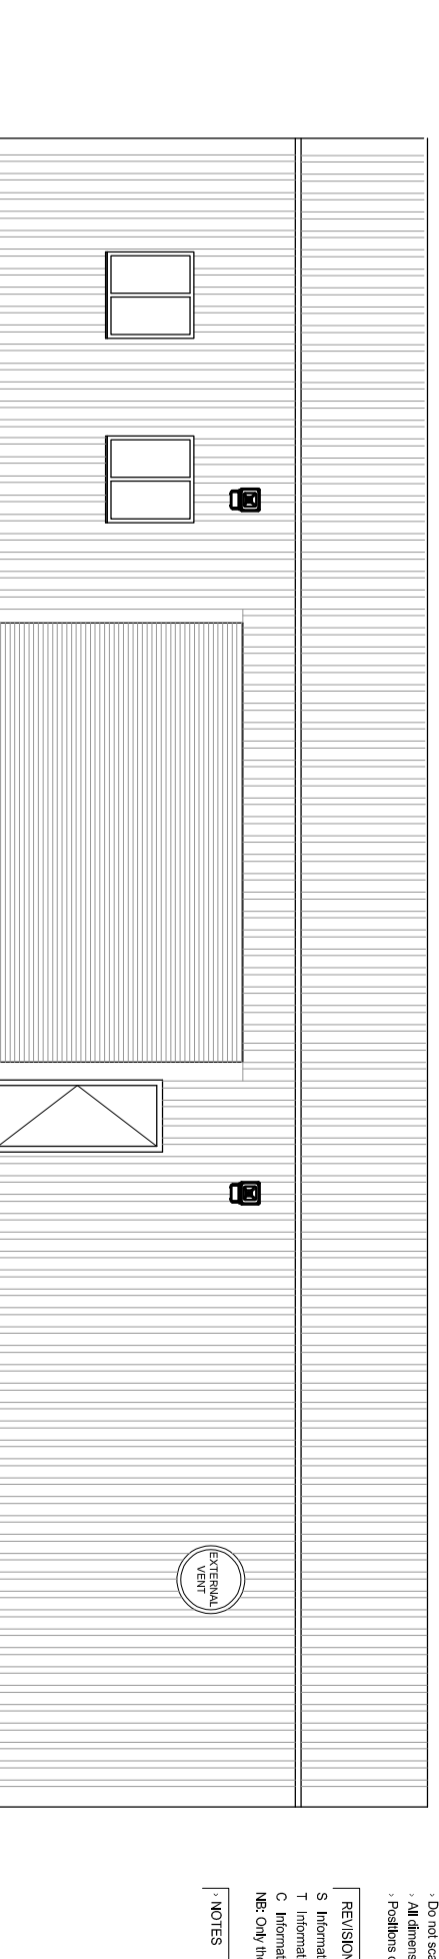


North East Elevation (Front)

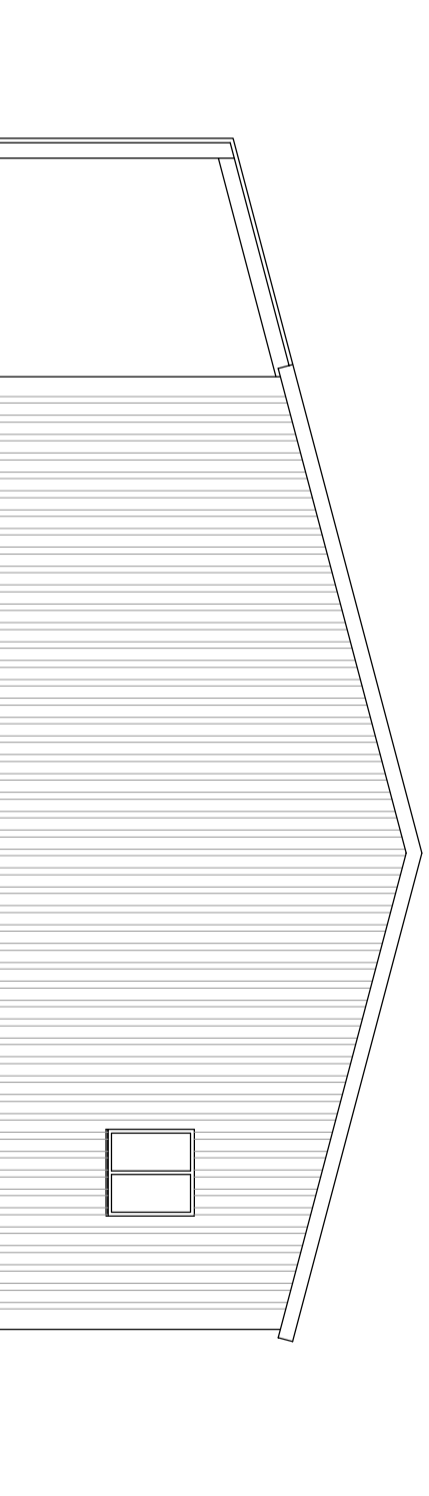

South East Elevation (Side)

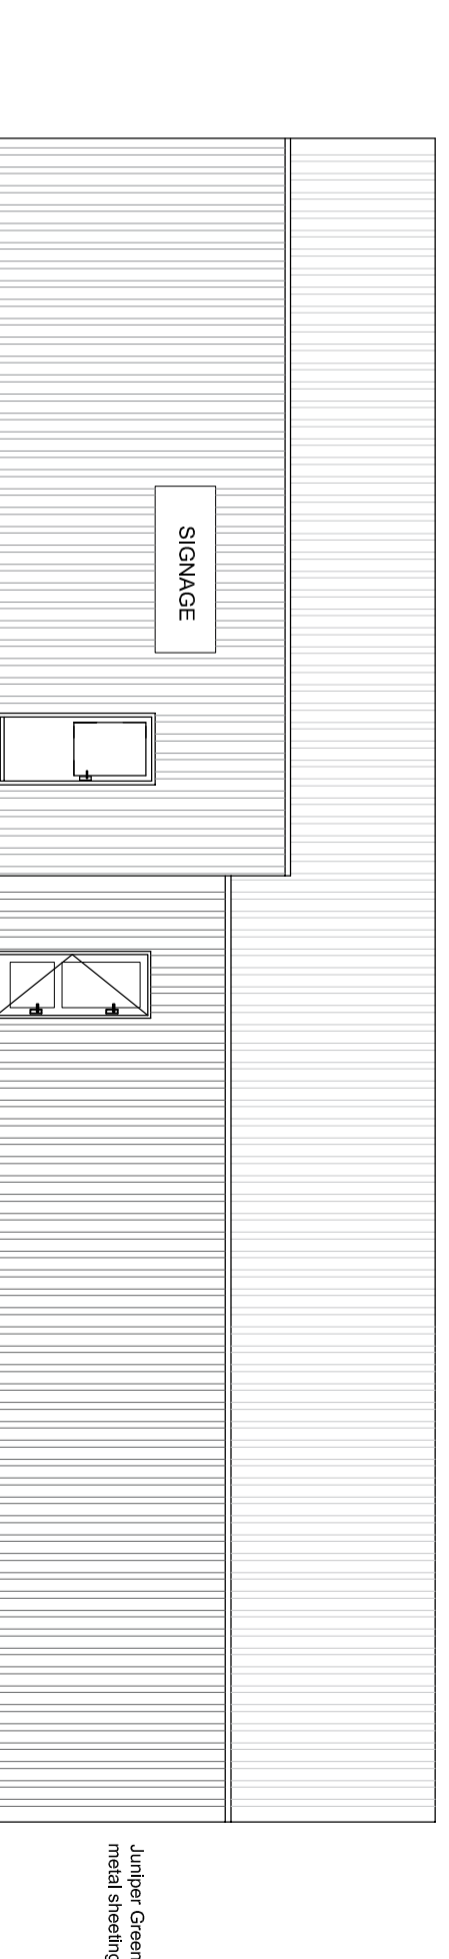

South West Elevation (Rear)

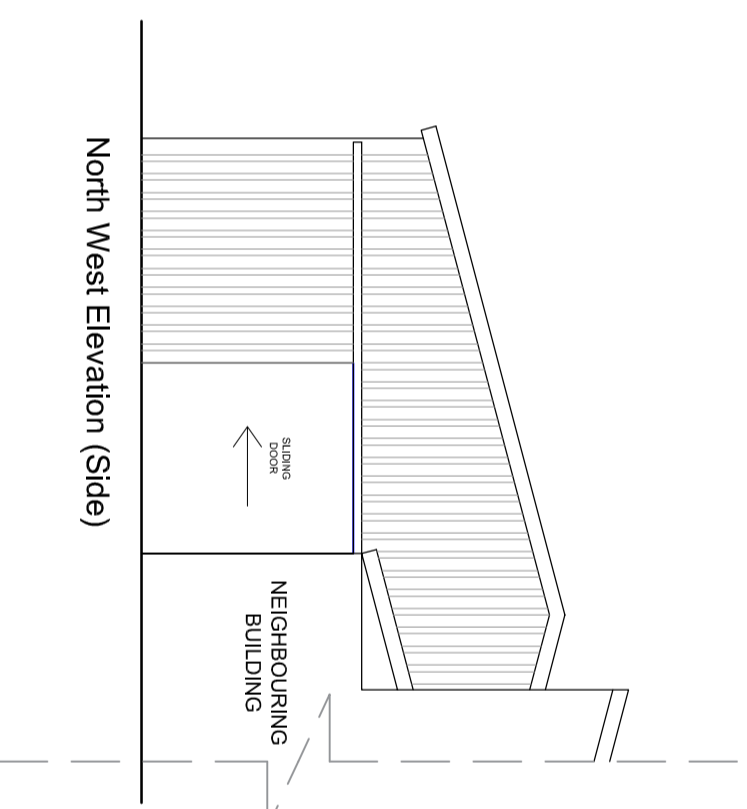

North West Elevation (Side)

IMPORTANT
© This drawing is copyright and remains the property of the practice
Do not scale this drawing
All dimensions to be checked on site
Positions of existing services to be confirmed prior to proceeding
REVISION STATUS
S Information issued for feasibility or scheme design
I Information issued for preliminary purposes only
C Information issued for construction
NE: Only those drawings containing a 'C' within to be used for construction
NOTES

REVISION	DATE	DESCRIPTION


CLIENT
Mr. J Knowles
Edelford Bridger Farm, Edelford Bridge, Cliftonville, Lincs. BB7 3LJ

PROJECT
Proposed Change of Use

DRAWING TITLE
Existing Floorplans & Elevations

SCALE	DATE	DRAWN	CHECKED
1:100@A2	NOV 2021	MK	NA

PROJ. NO.
7029_L05

 

Elevations - Existing
1:100 Scale