


IMPORTANT


© This drawing is copyright and remains the property of the practice  
Do not scale this drawing  
All dimensions to be checked on site  
Positions of existing services to be confirmed prior to proceeding

REVISION STATUS  
S Information issued for feasibility or scheme design  
I Information issued for planning purposes only  
C Information issued for Construction  
NR: Only those drawings containing a 'C' within to be used for construction


NOTES

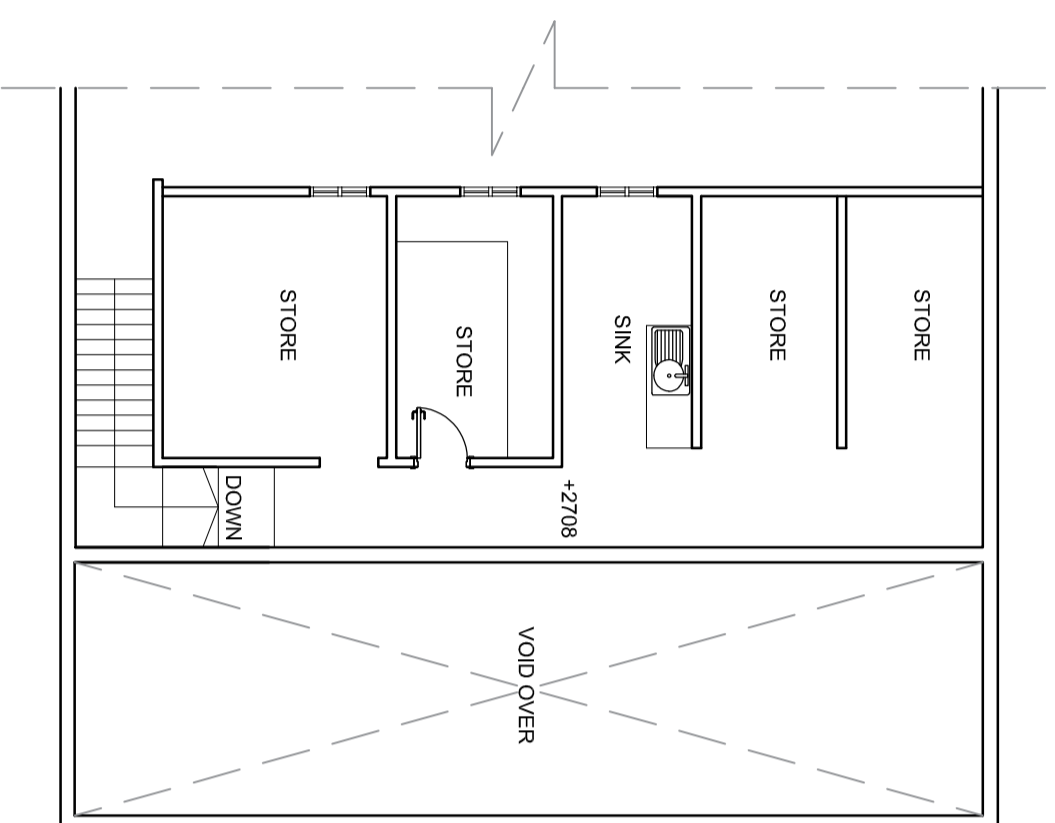


First Floor Mezzanine Plan - Proposed  
1:100 Scale

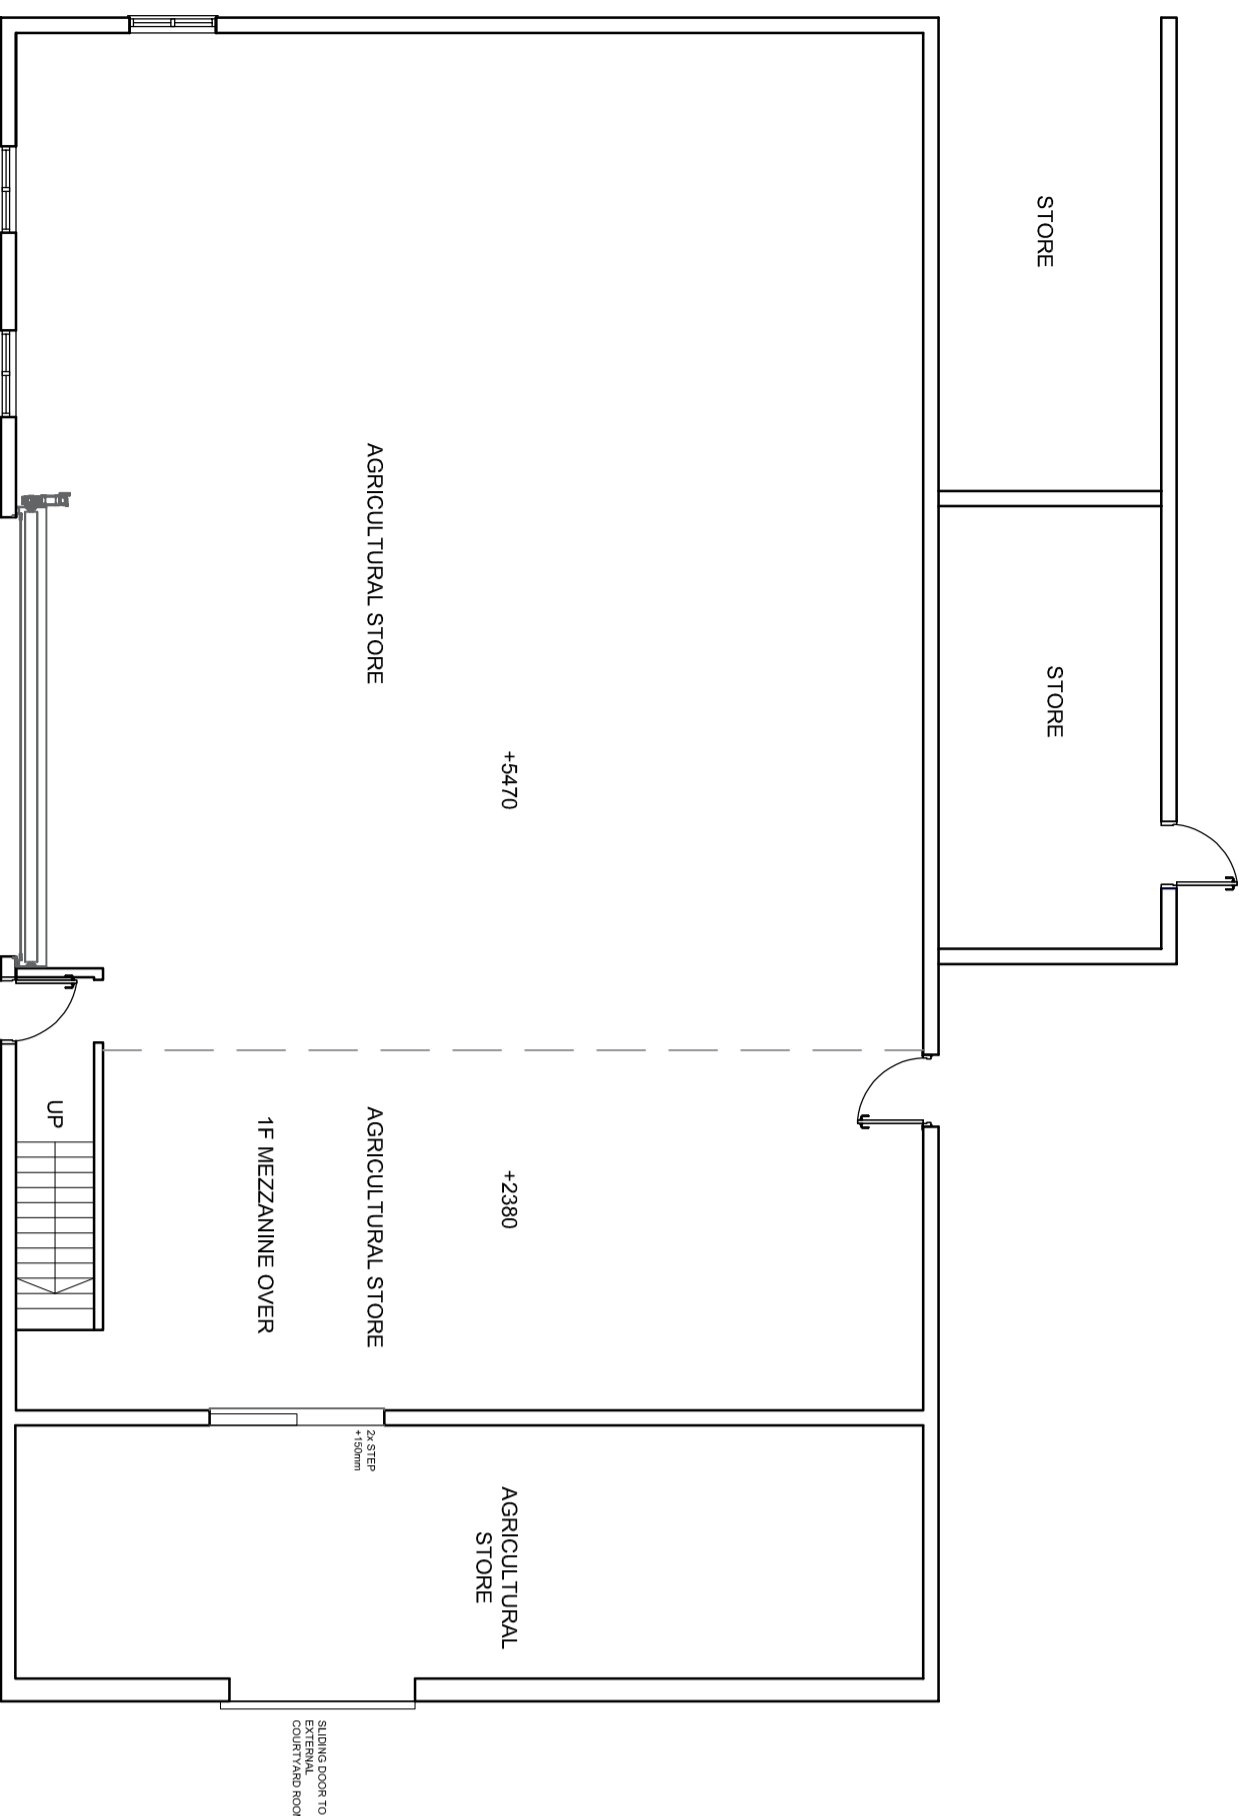

North  
Ground Floor Plan - Proposed  
1:100 Scale

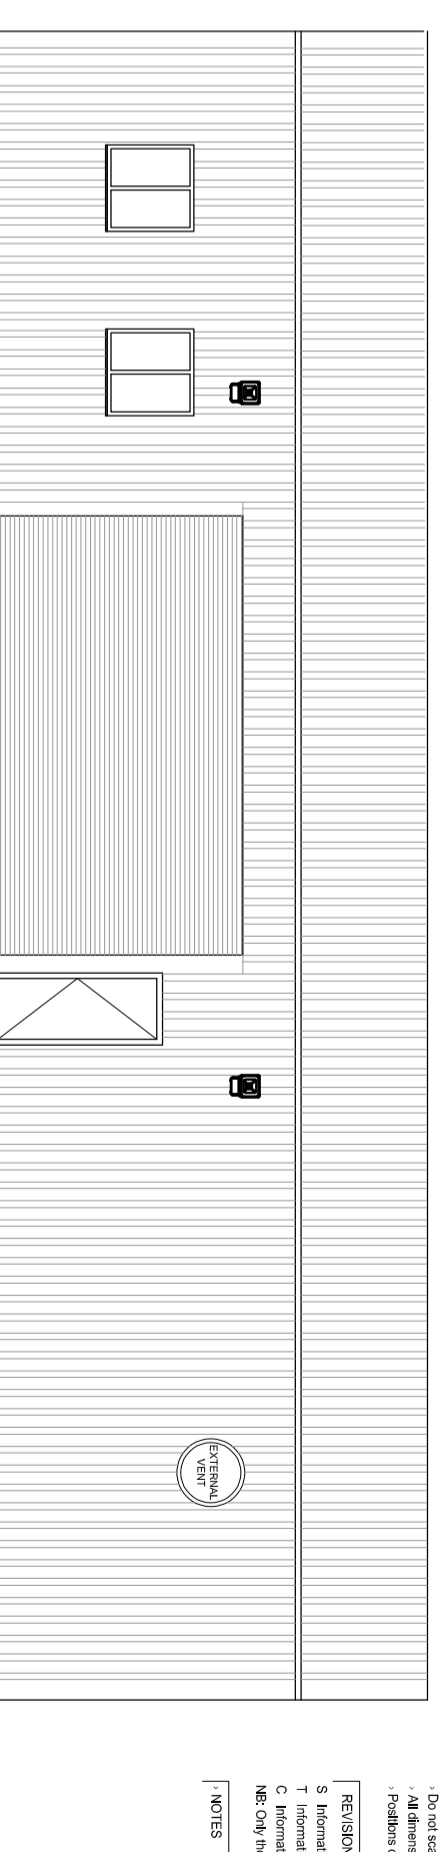


North East Elevation (Front)

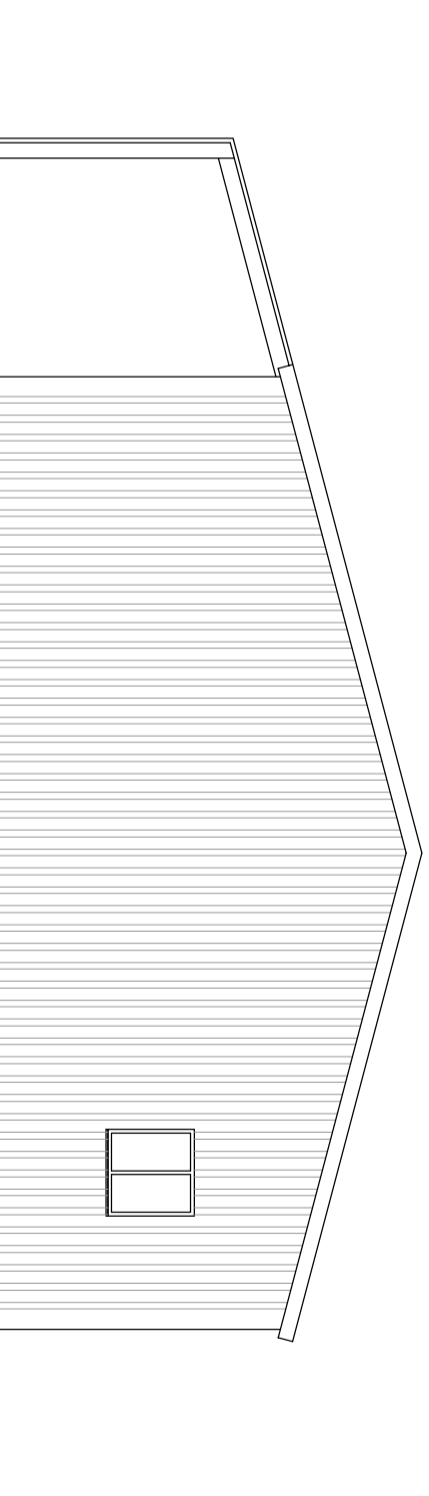

South East Elevation (Side)




South West Elevation (Rear)

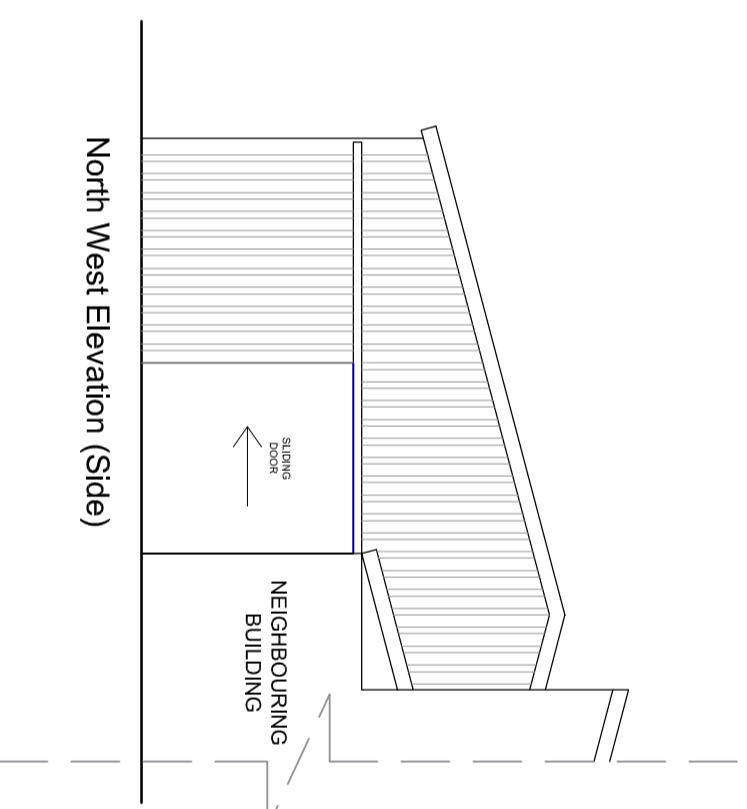

North West Elevation (Side)

Elevations - Proposed  
1:100 Scale

 

REVISION	DATE	DESCRIPTION

CLIENT	Mr. J Knowles
Edinburgh Bridger Farm, Edilsford Bridge, Clonsilla, Lanes, BT27 3LJ	
PROJECT	Proposed Change of Use

DRAWING TITLE	Proposed Floorplans & Elevations
SCALE	1:100@A2
DATE	NOV 2021
DRAWN	MK
CHECKED	NA
DWG NO.	7029_L06
REVISION	

FWP  
6 & 7 RIBBLESDALE PLACE  
WILKINSBURGH, LEAMINGDON, NORTHANTS, NN16 9JN  
T (01772) 258924  
F (01772) 258925  
www.frankwhite.co.uk  
Frank White Partnership Group