
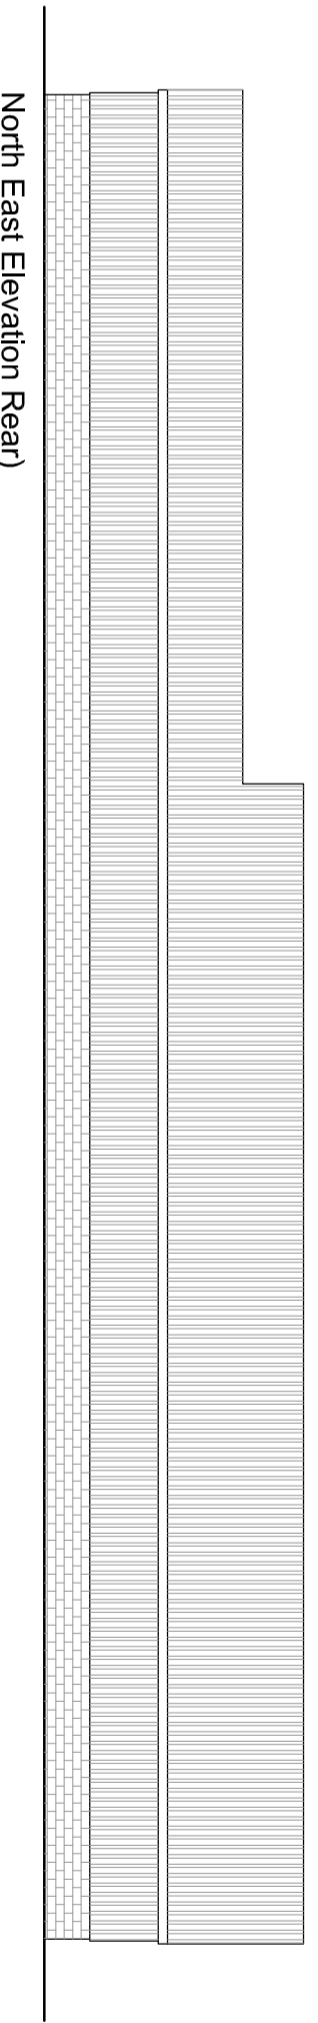
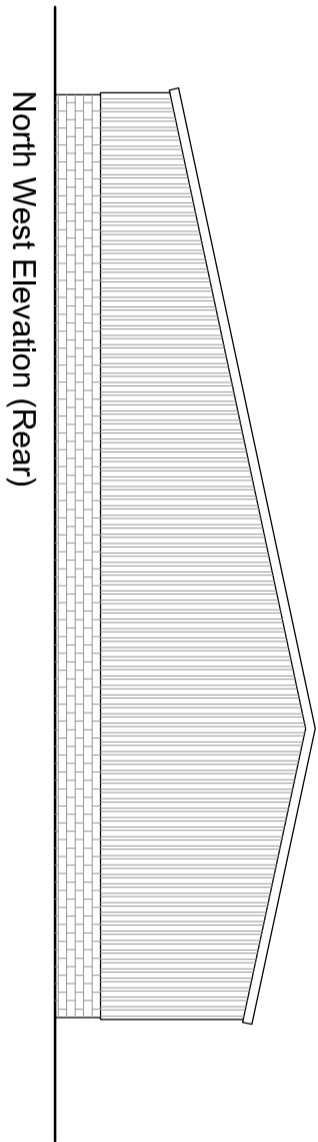
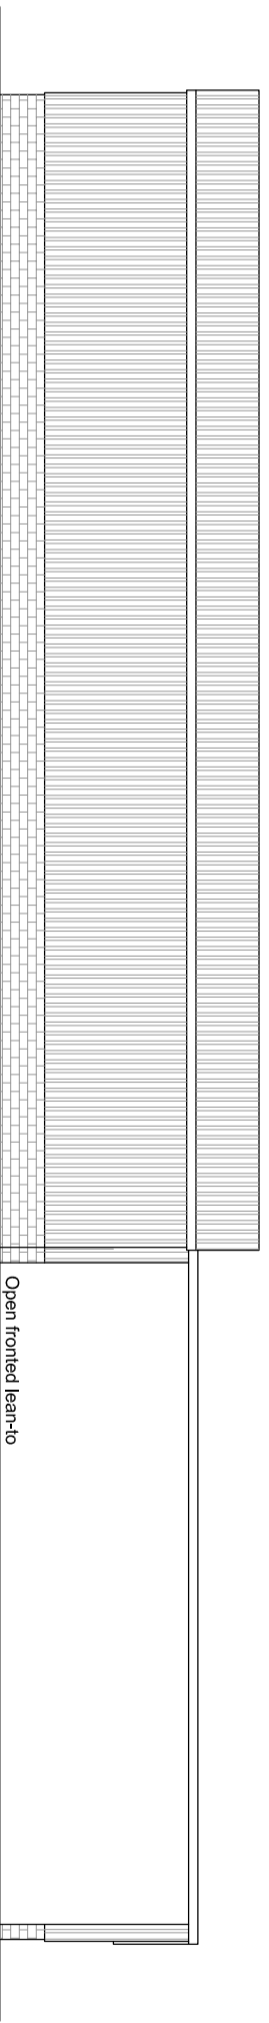
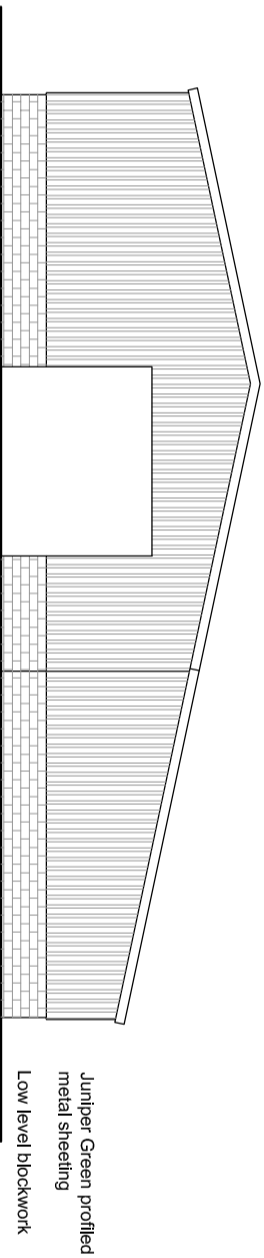


**IMPORTANT**  
© This drawing is copyright and remains the property of the practice.  
Do not scale this drawing.  
All dimensions to be checked on site.  
Positions of adding services to be confirmed prior to proceeding.

**REVISION STATUS**  
S Information issued for feasibility or scheme design  
R Information issued for RIBA Stage 2 purposes only  
C Information issued for Construction  
NB: Only those drawings containing a 'C' shall be used for construction.

**NOTES**

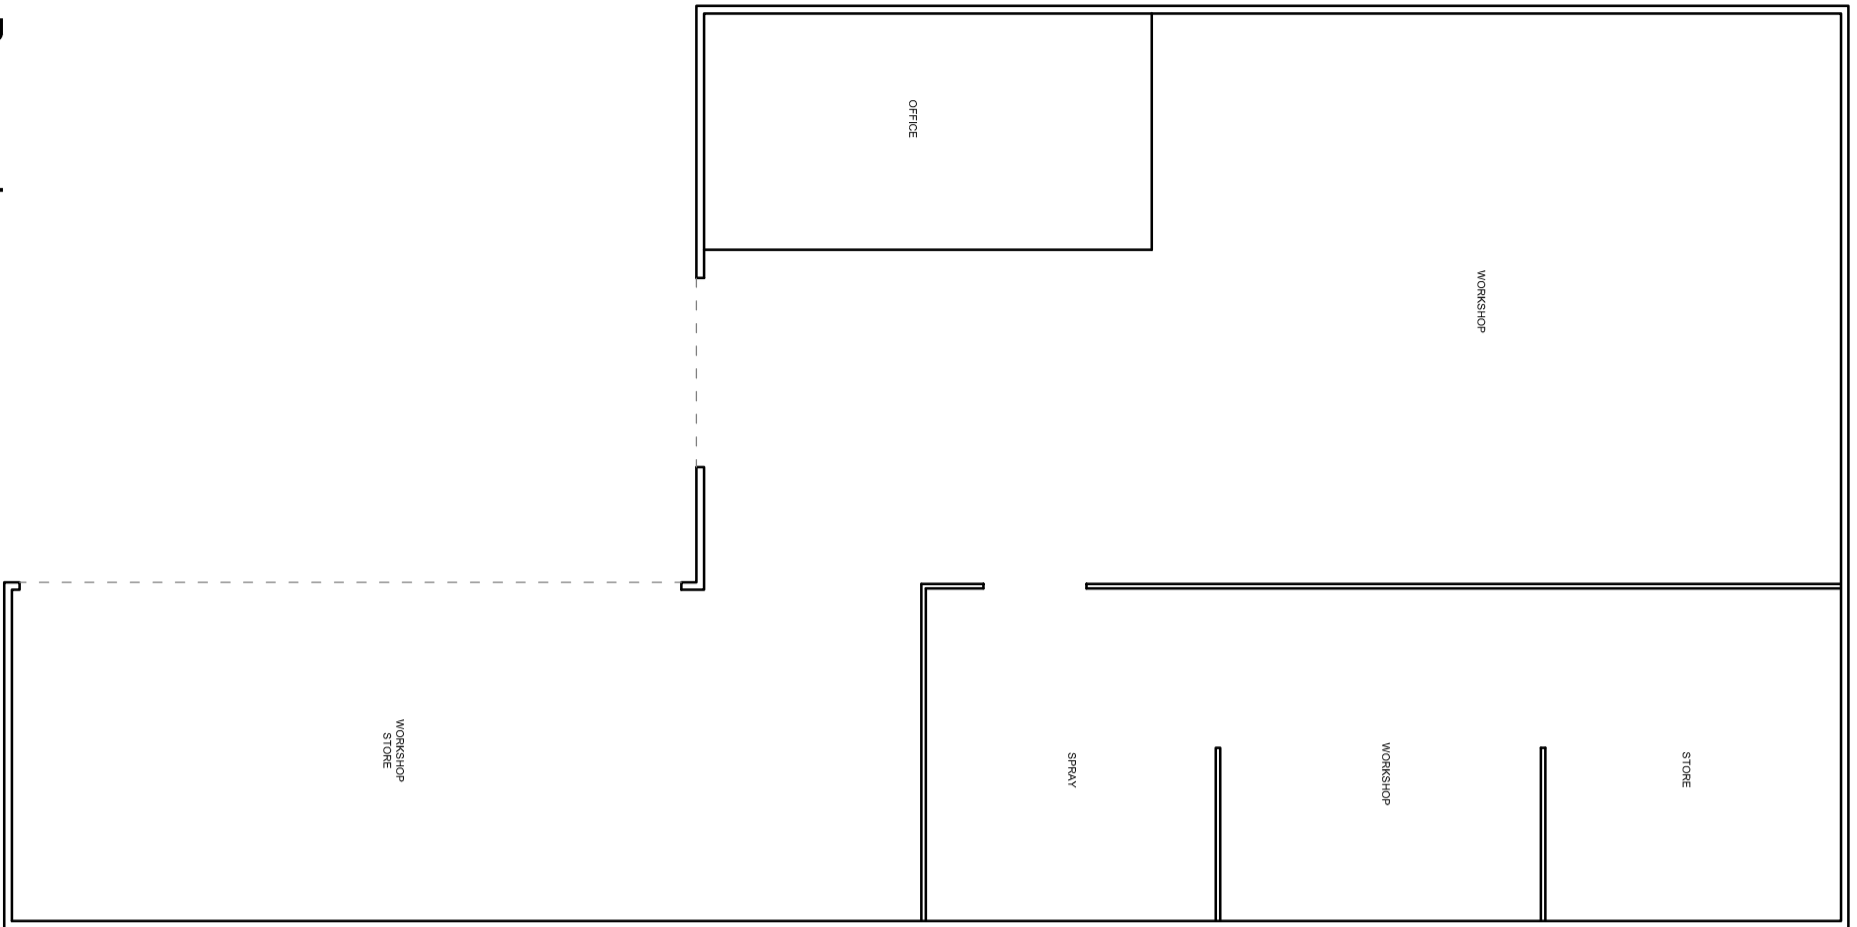

North  
Ground Floor Plan - Proposed  
1:200 Scale

Elevations - Proposed  
1:200 Scale



REVISION	DATE	DESCRIPTION
----------	------	-------------

**CLIENT**  
Mr J Knowles  
Edithford Bridge Farm, Edithford Bridge, Cliftonville, Lincs. BB7 3LJ

**PROJECT**  
Proposed Change of Use

**DRAWING TITLE**  
Proposed Floorplan & Elevations

SCALE	DATE	DRAWN	CHECKED
1:200@A2	NOV 2021	MM	NA

DWG NO: **7029\_L04**

FWP  
8 & 7 RIBBLESDALE PLACE  
WILKINS ROAD  
WILKINS ROAD  
E (01772) 265824  
F (01772) 265824  
www.fwp.co.uk  
Frank White Partnership Group