
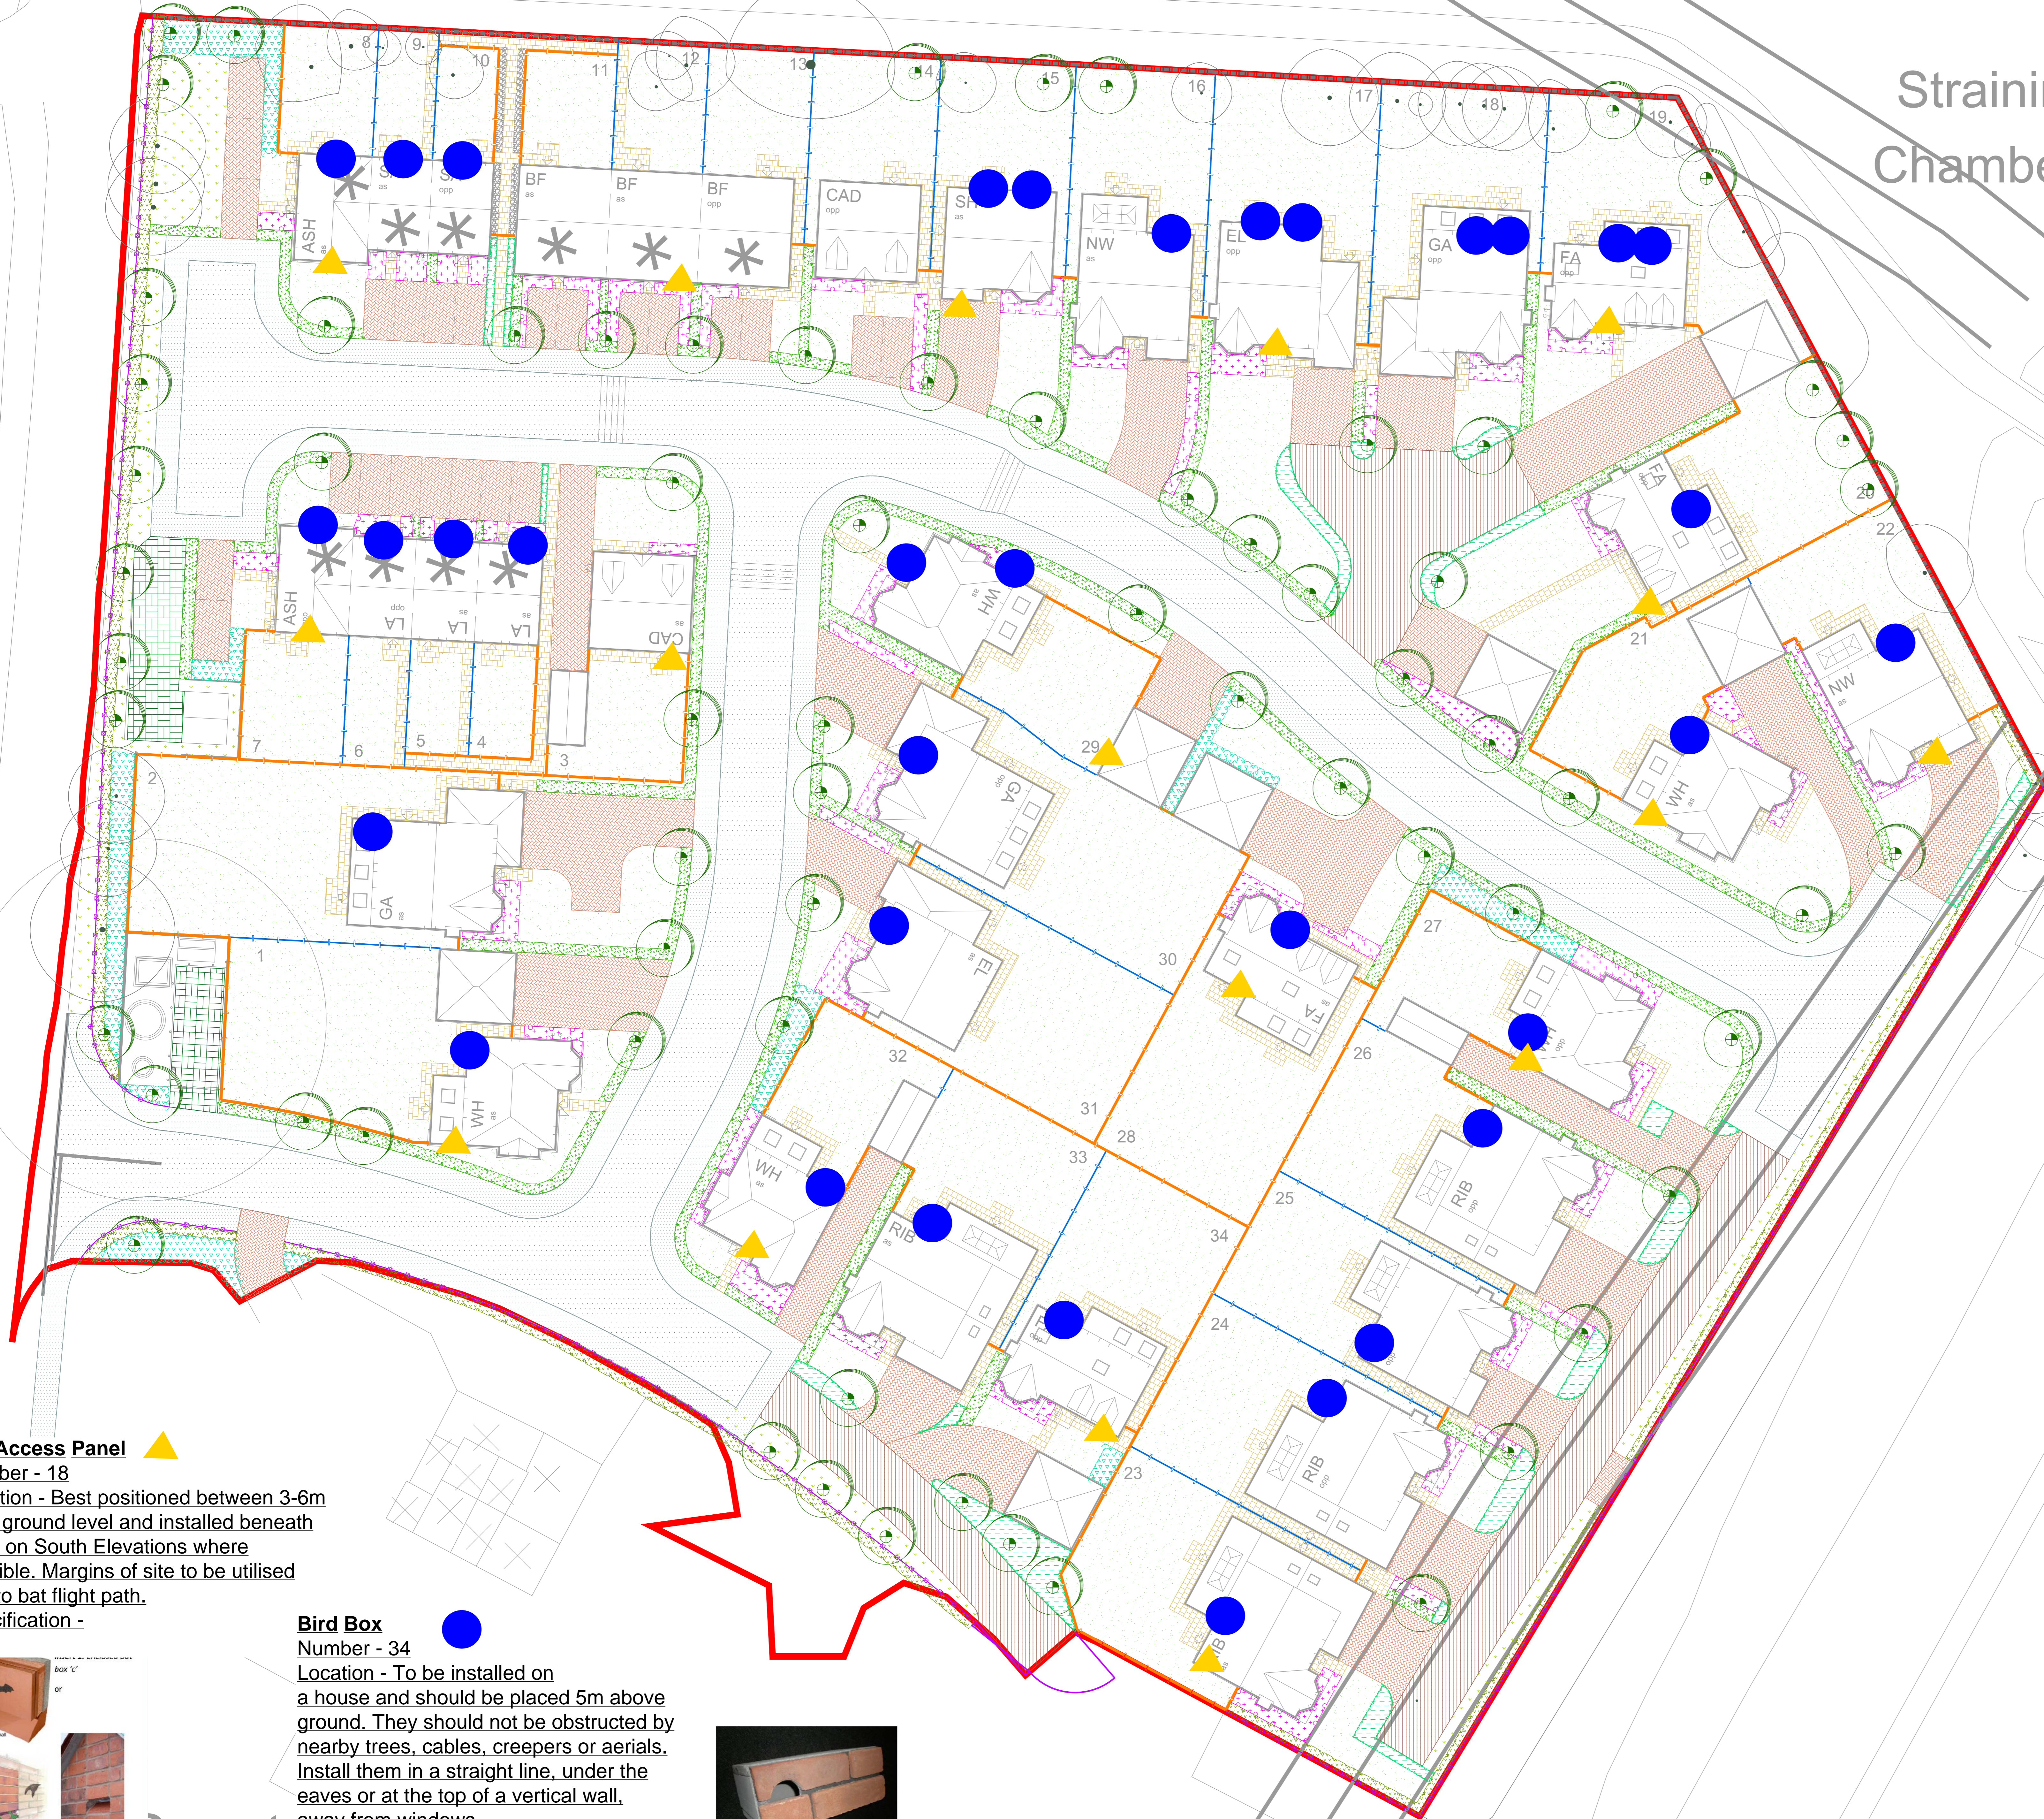


Track

Straining Chambers

Do not scale this drawing (printed or electronic version).  
 Contractors must check all dimensions from site.  
 This drawing is copyright and is for use on this site only. This drawing should be read in conjunction with all relevant consultants drawings and specialist subcontractors / supply chain drawings and specifications.  
 All works to be carried out in accordance with the latest British Standards / Codes of Practice unless specifically directed otherwise in the specification.  
 Responsibility for the reproduction of this drawing in paper form, or issued in electronic format, lies with the recipient to check that all information has been replicated in full and is correct when compared to the original paper or electronic image.  
 Graphical representations of equipment on this drawing have been co-ordinated, but are approximations only. Please refer to the specifications and / or details for actual sizes and / or specific contractor construction information.

Notes:-

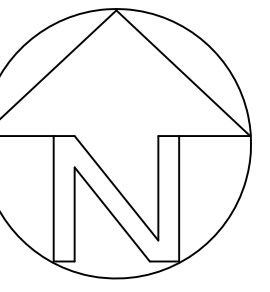

**Bat Access Panel** ▲  
 Number - 18  
 Location - Best positioned between 3-6m from ground level and installed beneath apex on South Elevations where possible. Margins of site to be utilised due to bat flight path.  
 Specification -

**Bird Box** ●  
 Number - 34  
 Location - To be installed on a house and should be placed 5m above ground. They should not be obstructed by nearby trees, cables, creepers or aerials. Install them in a straight line, under the eaves or at the top of a vertical wall, away from windows.  
 Specification - Swift Nest Brick



REV.	DATE	DESCRIPTION	DRAWN	CHK'D



**Create Developments (Longridge) Ltd**

Project: **Spout Hall Farm, Longridge**

Title: **Bird & Bat Box Location Plan**

Issue: **PLANNING PERMISSION SECTION 73**

Drawn: HP      Checked: AJB      Approved:

Project: SPF      Scale: NTS      Date: 13.12.21

Dwg No: SPBBL001      Revision: #

**spout**