




DO NOT SCALE EXCEPT FOR PLANNING APPLICATION PURPOSES. USE FIGURED DIMENSIONS. ANY DISCREPANCIES ARE TO BE REPORTED TO THIS OFFICE PRIOR TO THE CONTINUANCE OF WORKS. THIS DRAWING IS THE COPYRIGHT OF MALCOLM B J PERCY, BUILDING DESIGN & PLANNING CONSULTANCY, & MUST NOT BE REPRODUCED IN ANY FORMAT WITHOUT THE PRIOR WRITTEN AGREEMENT OF THIS OFFICE.

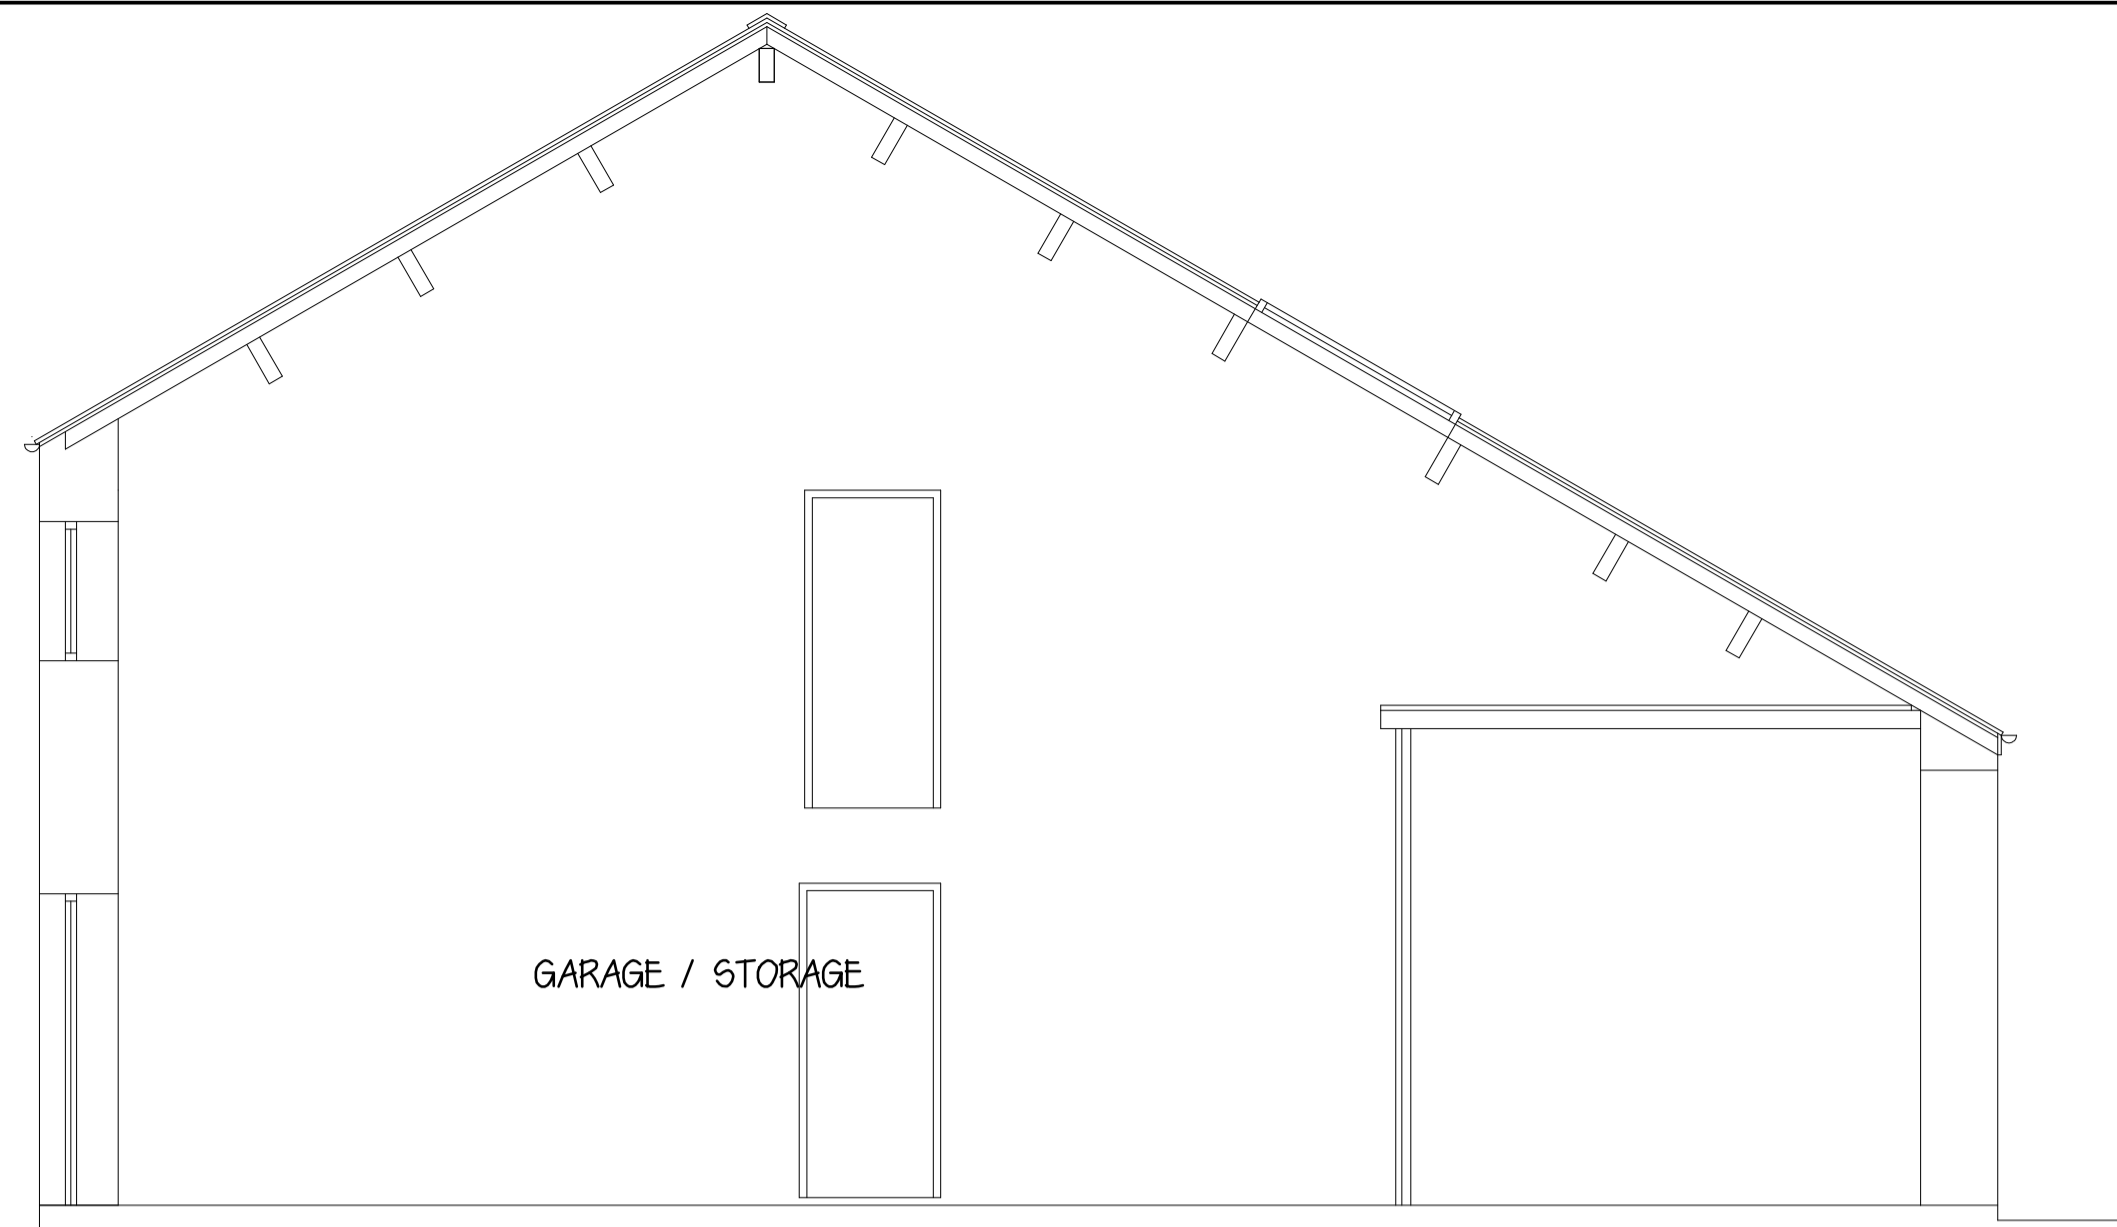


SECTION A - A

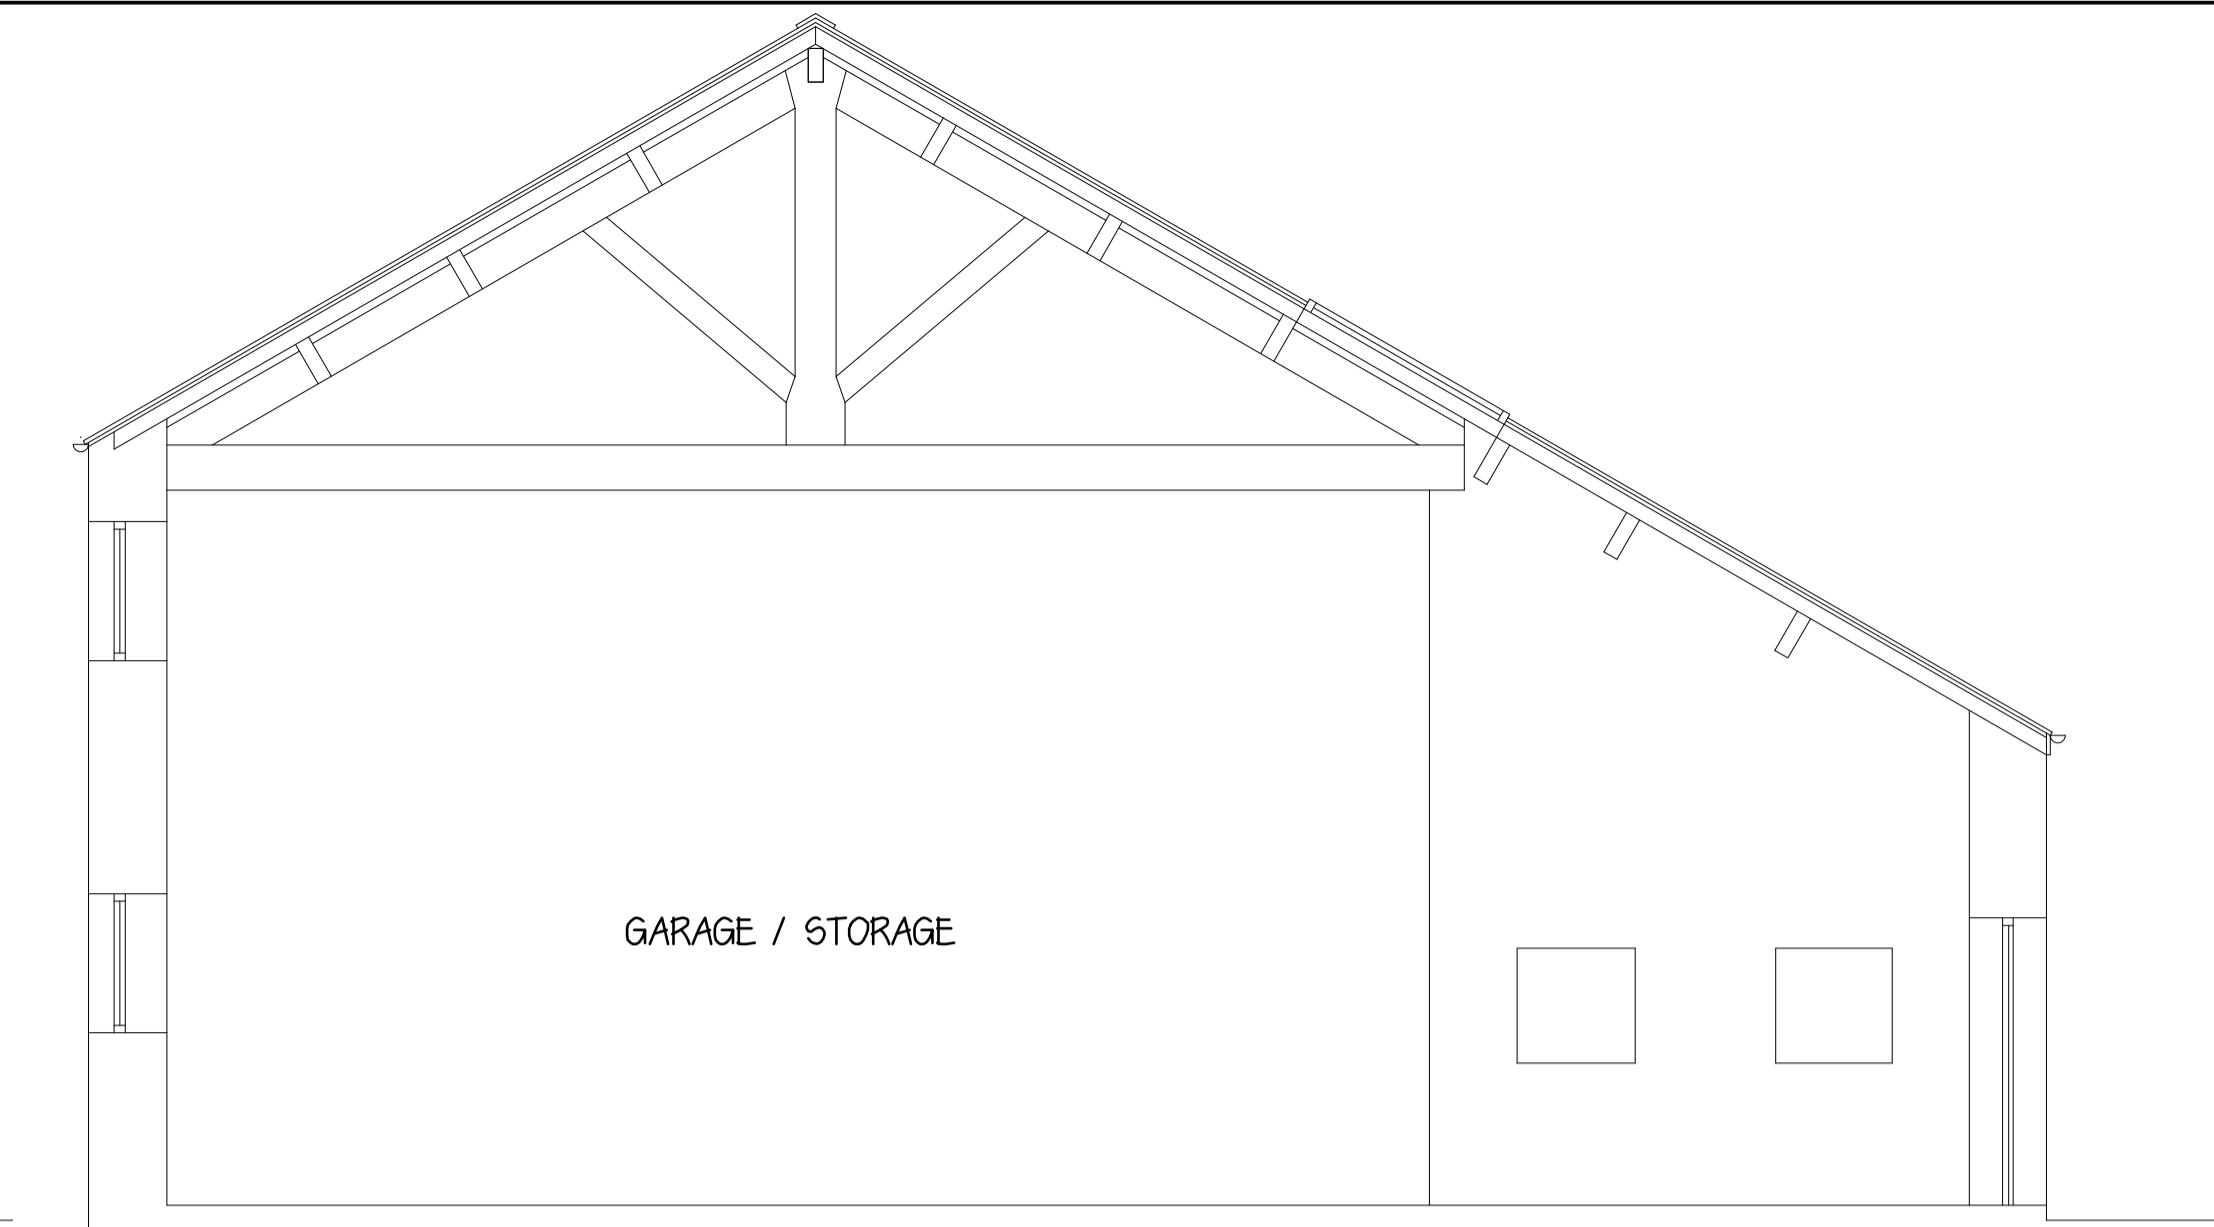


SECTION B - B

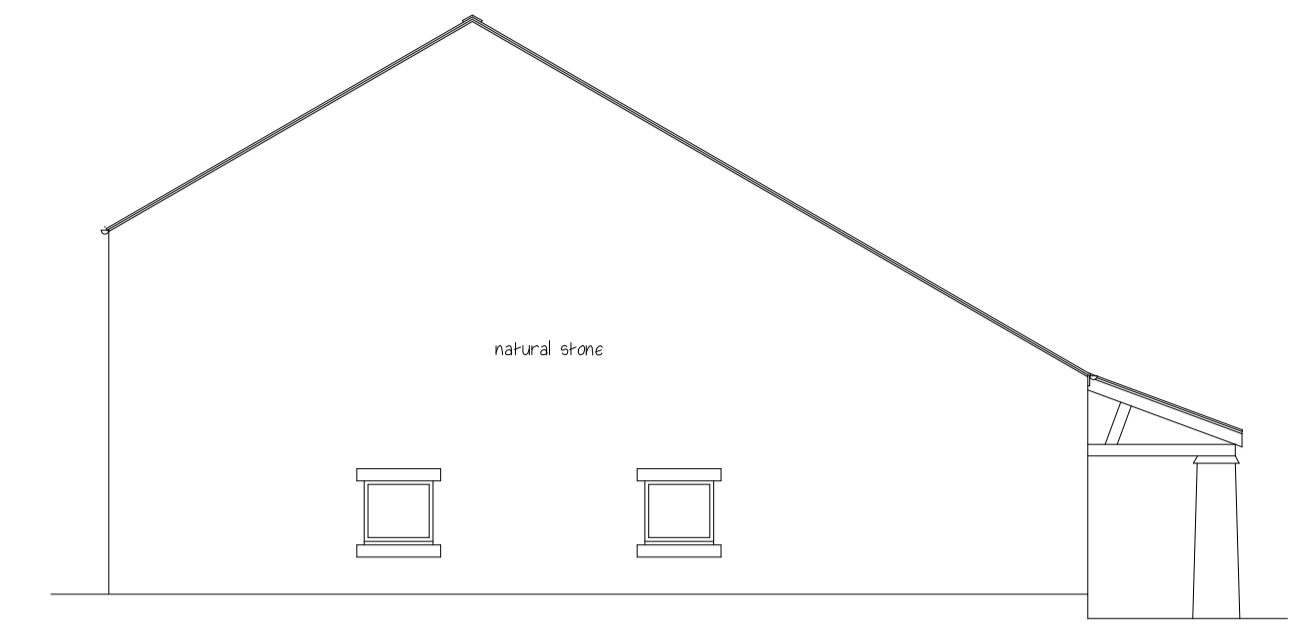


SIDE ELEVATION EXISTING

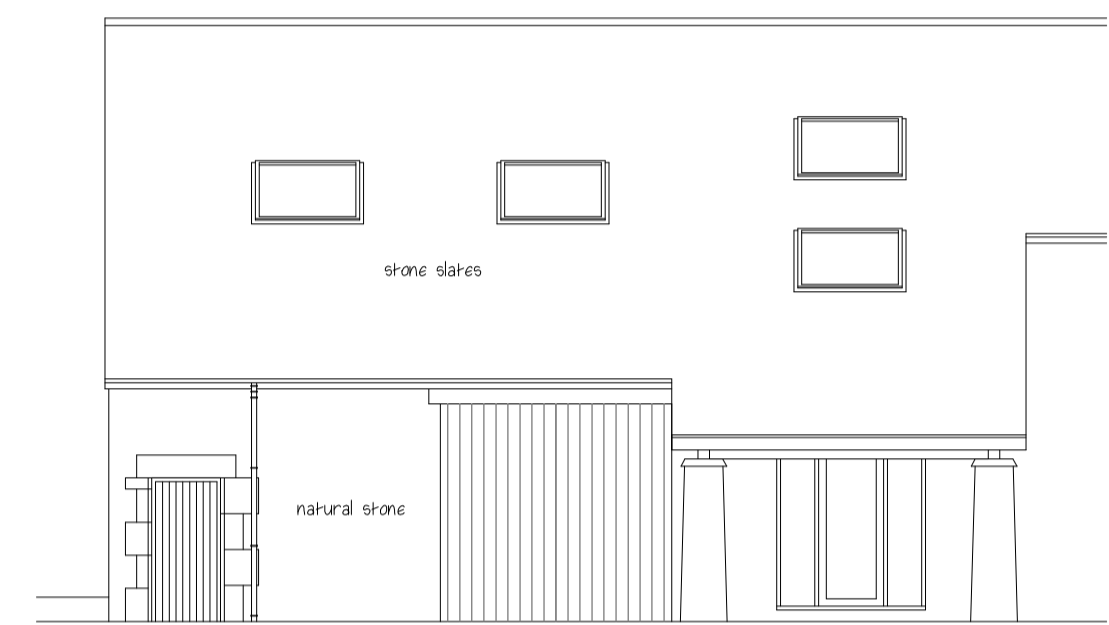


FRONT ELEVATION EXISTING

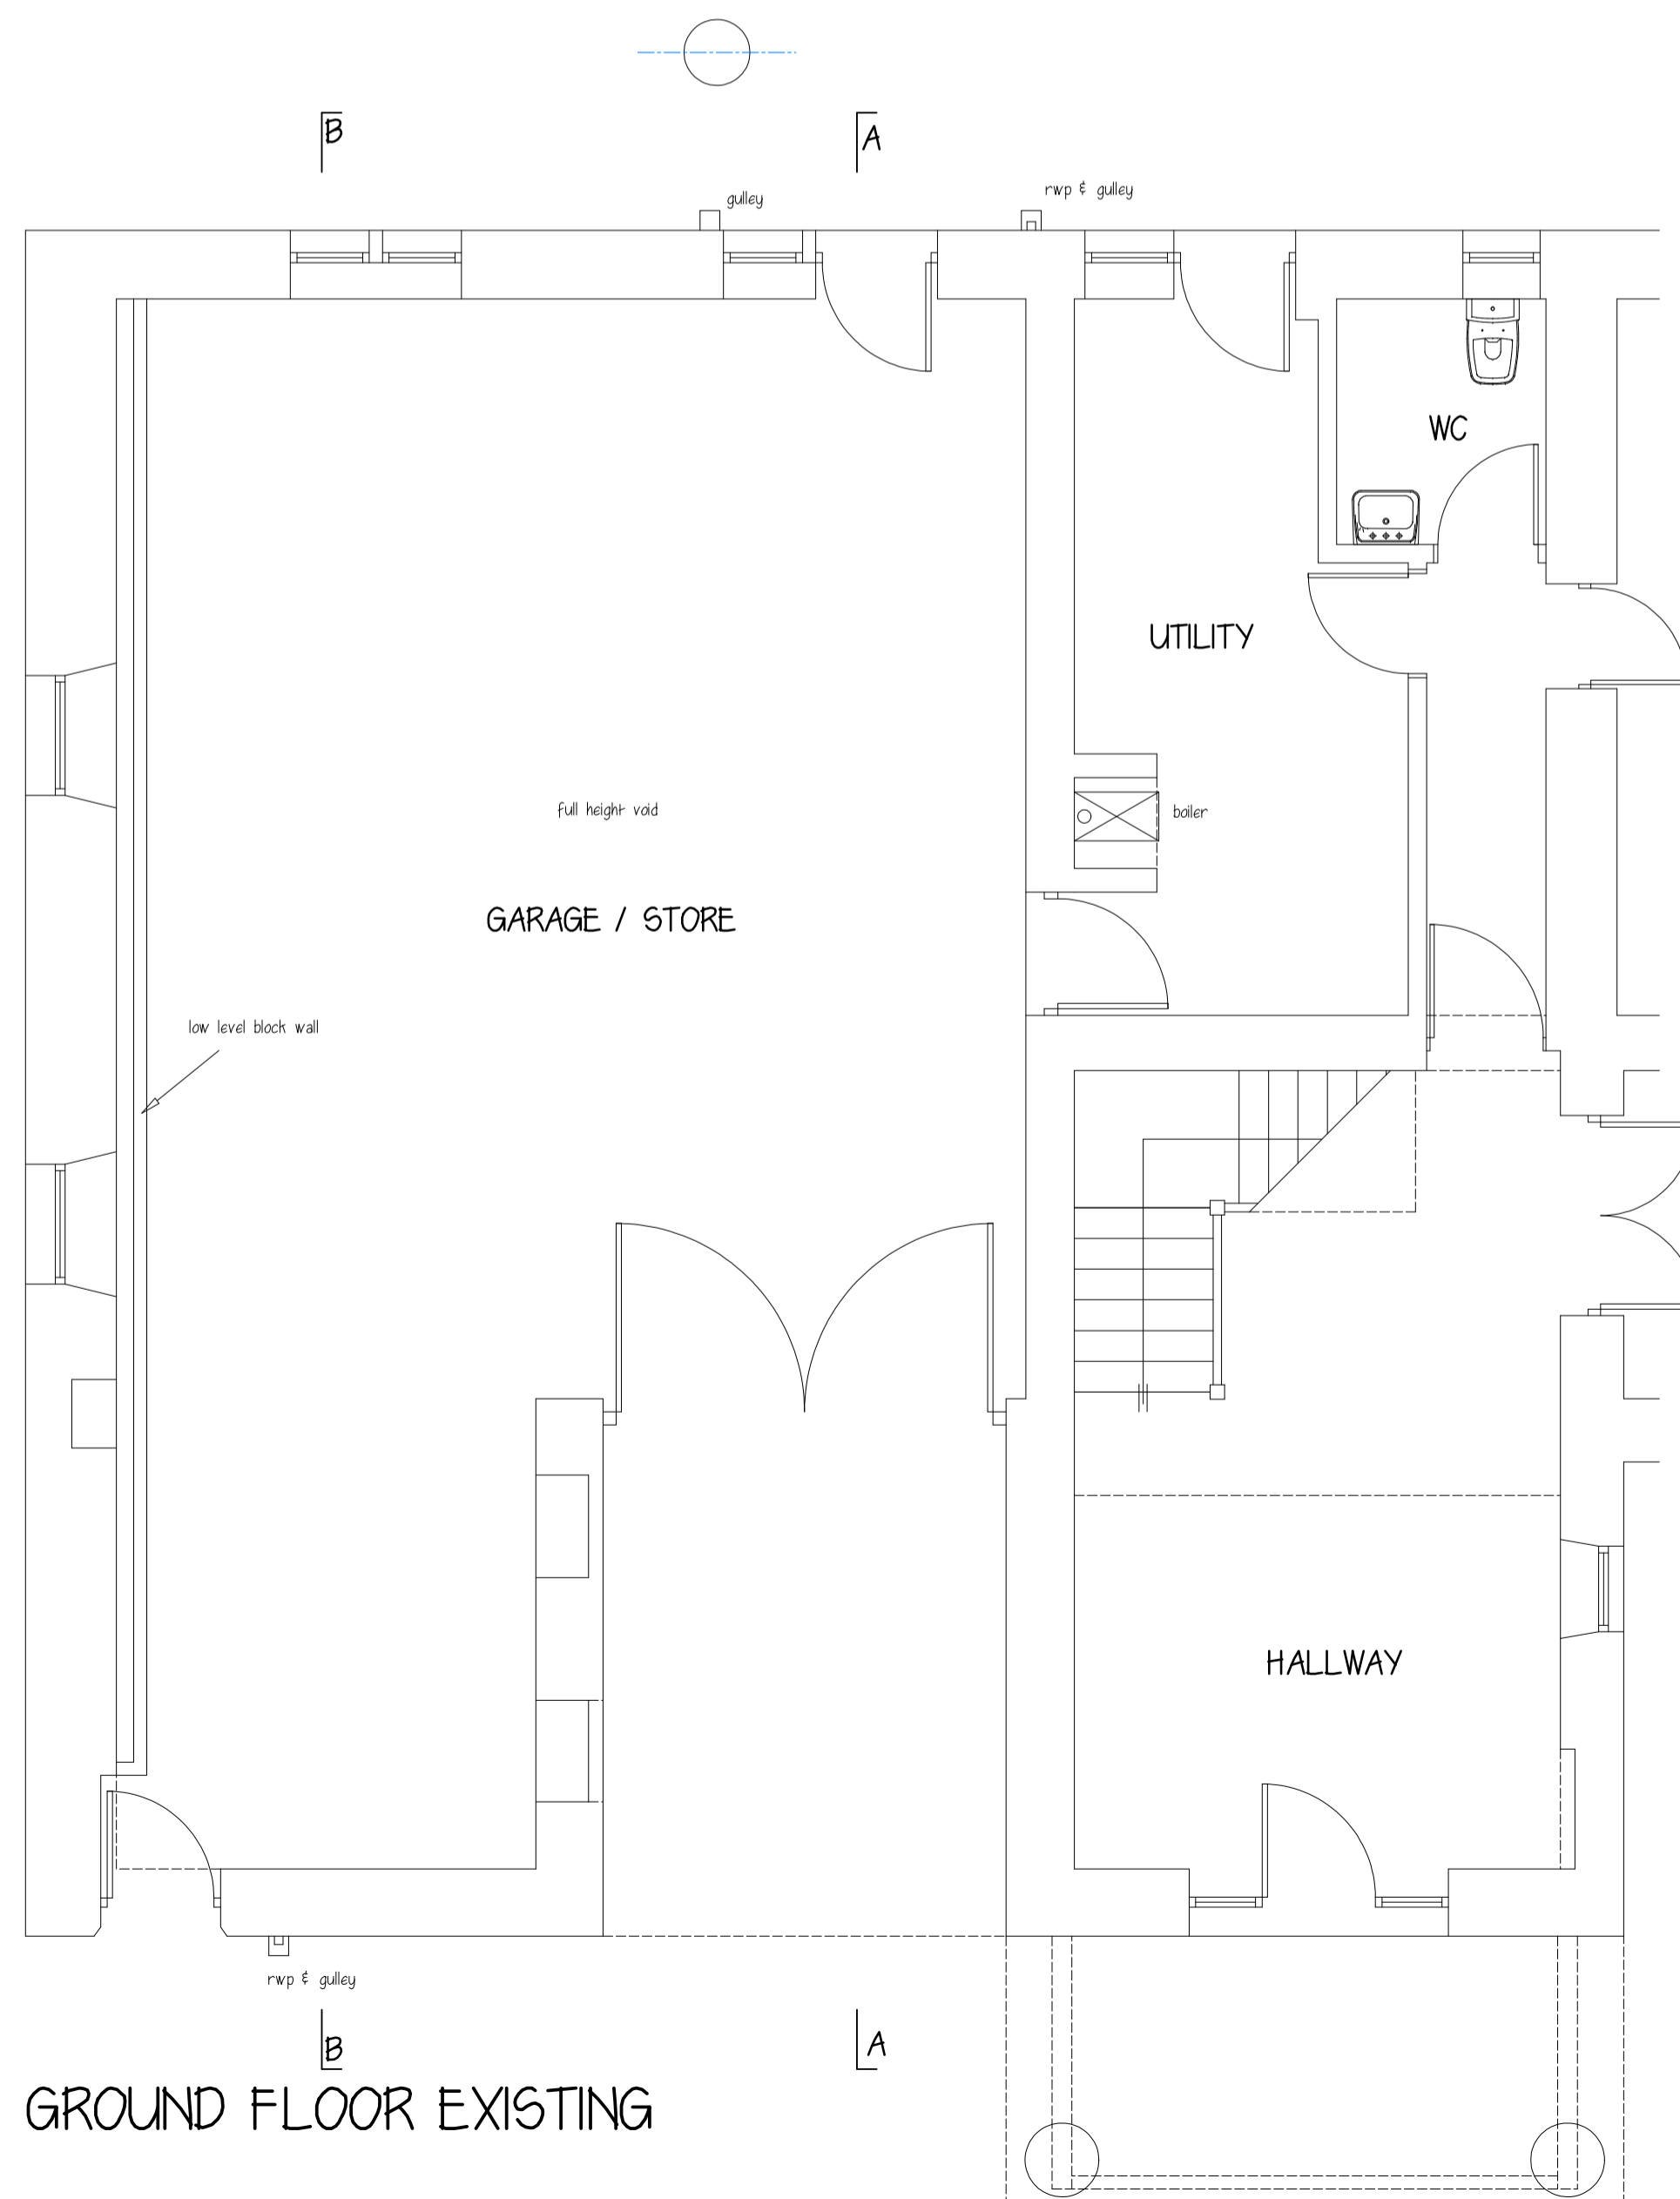


GROUND FLOOR EXISTING

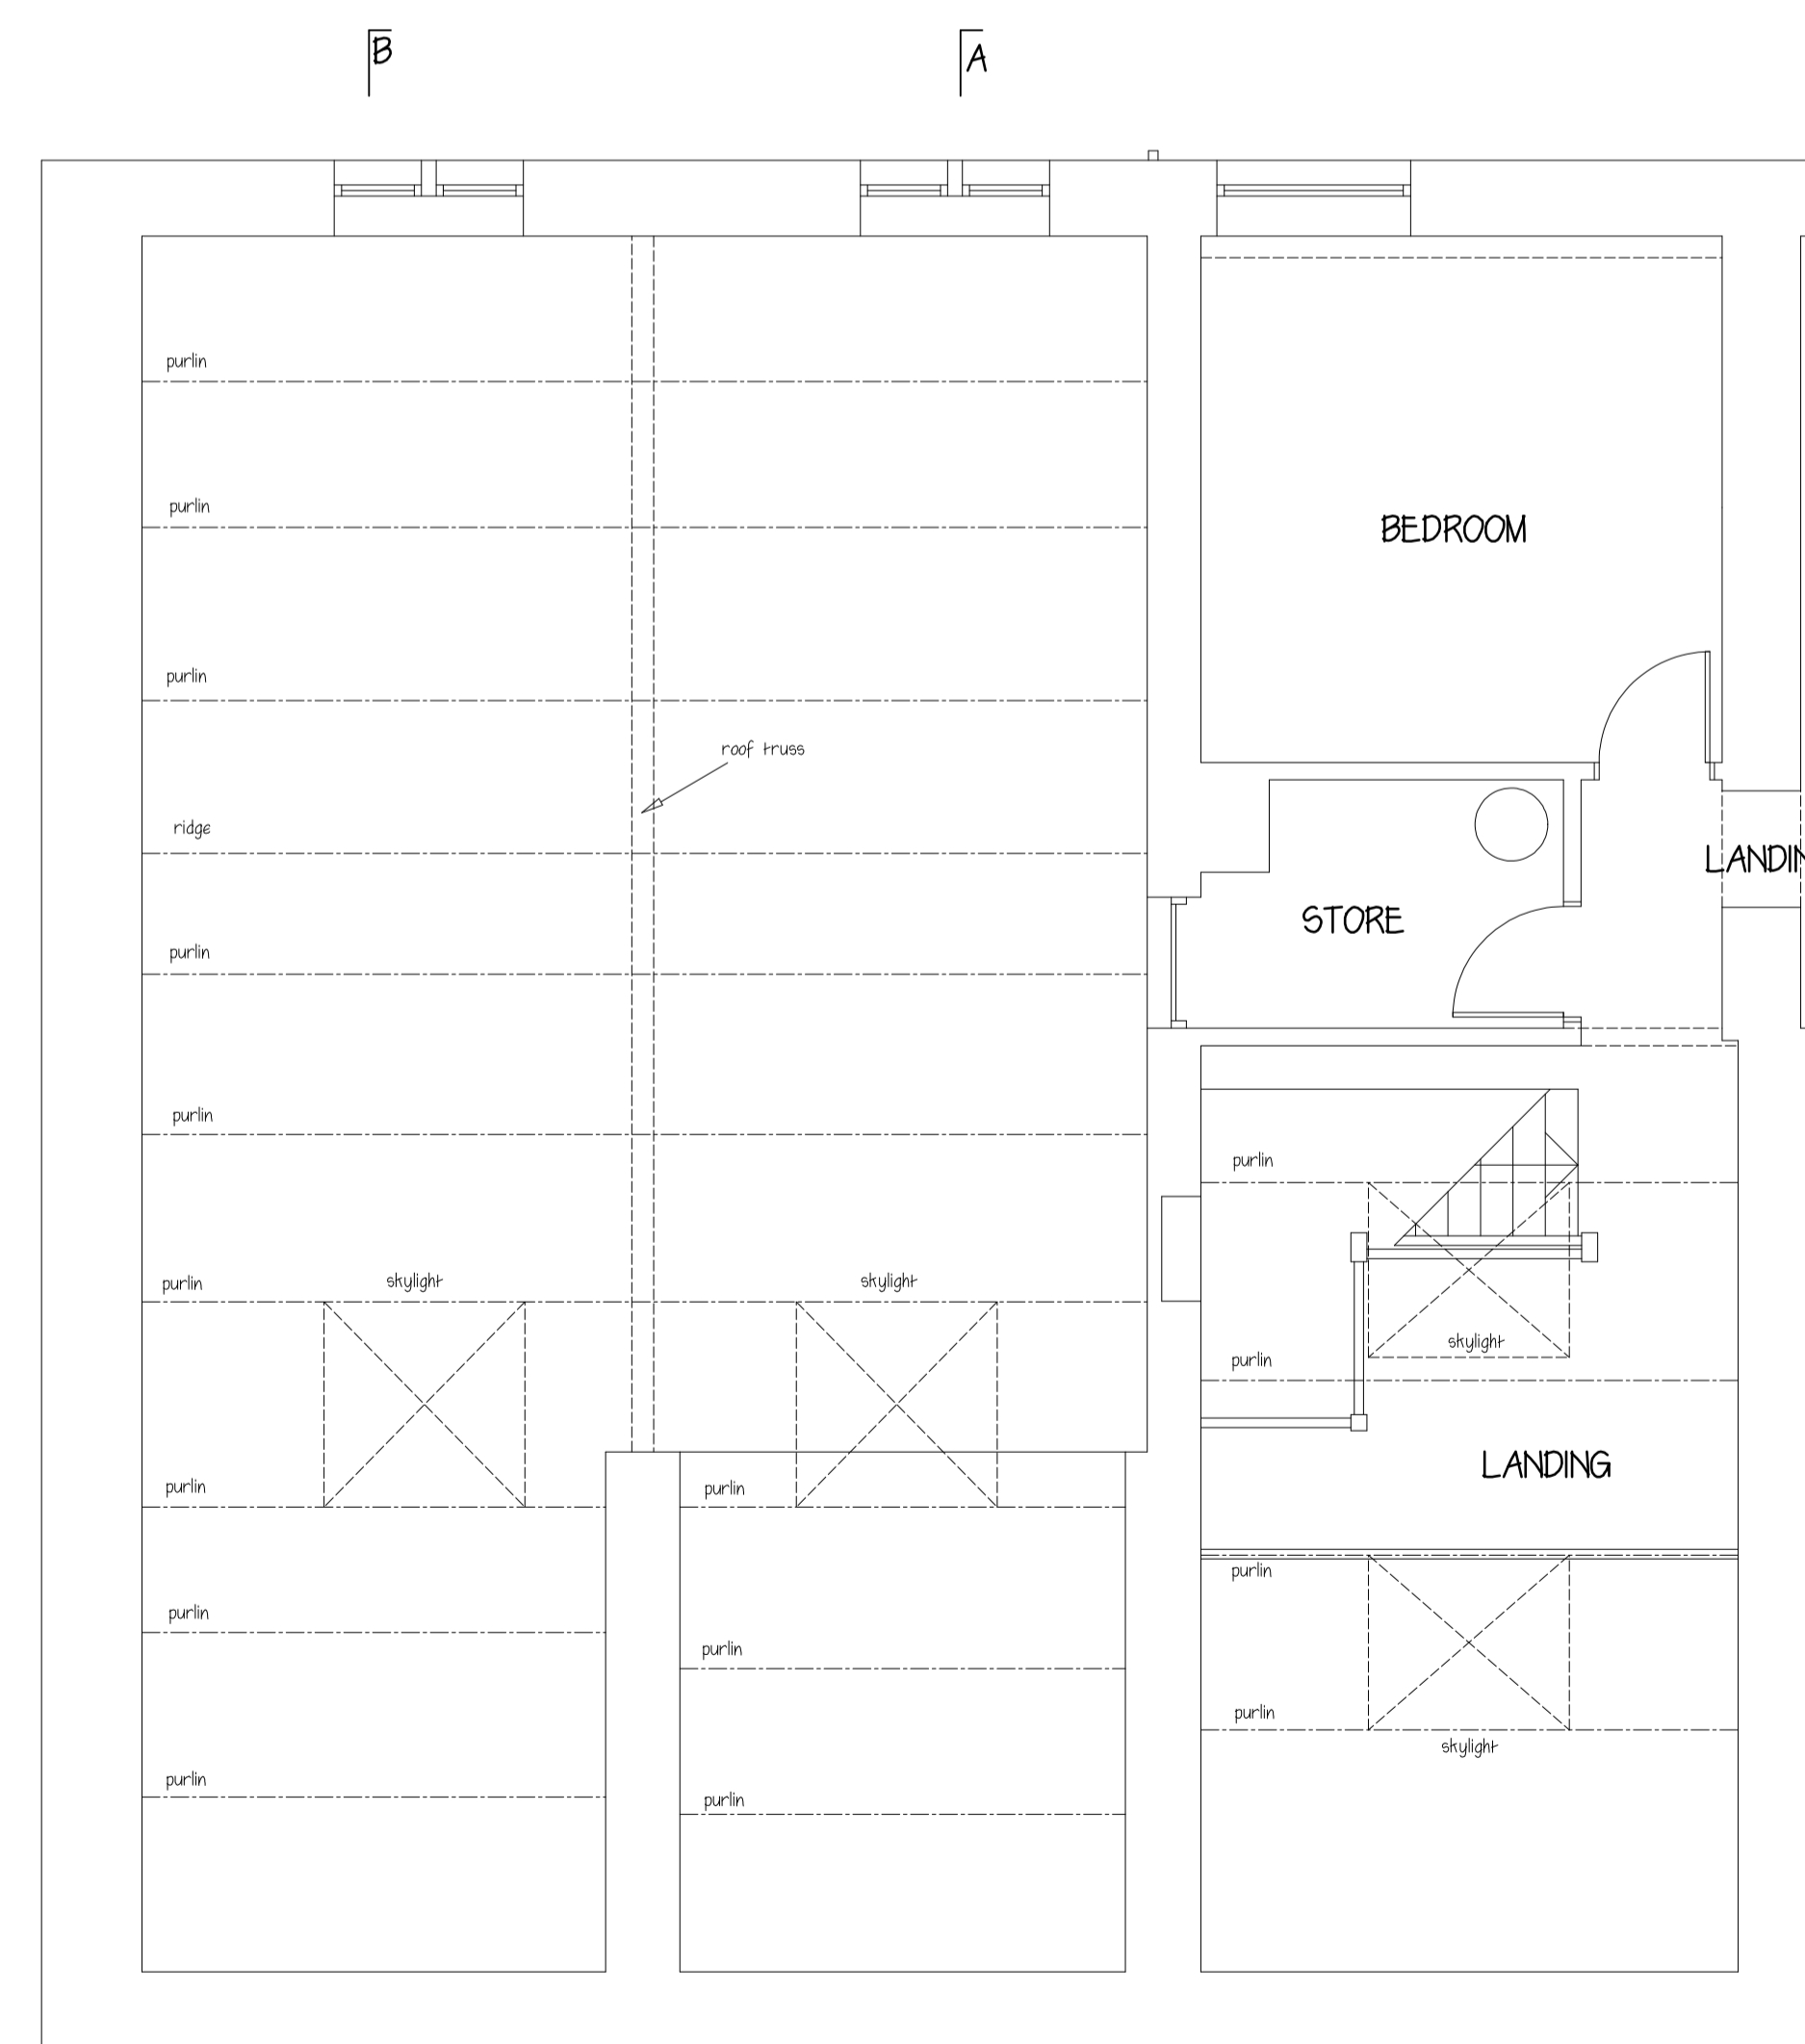

FIRST FLOOR EXISTING

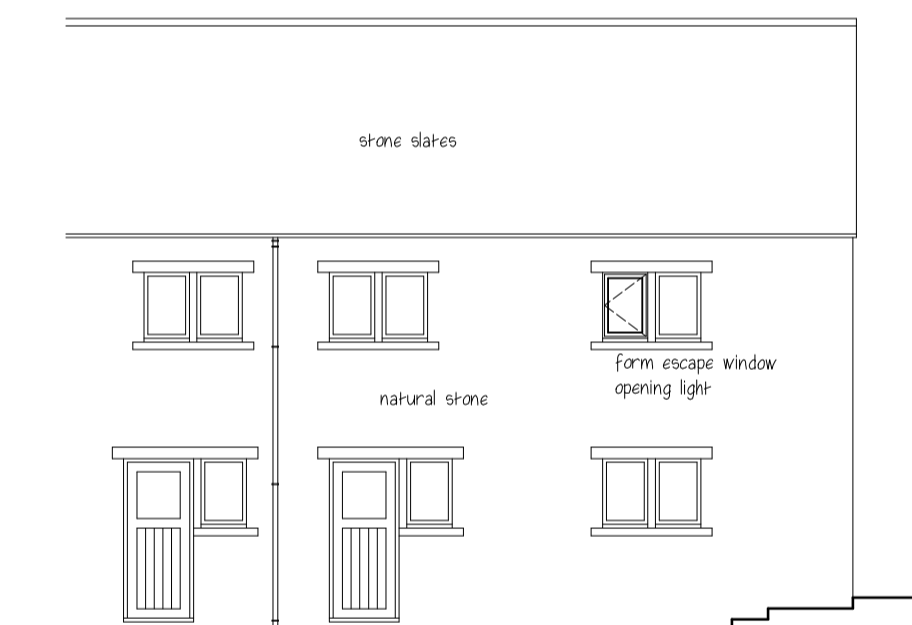

REAR ELEVATION PROPOSED

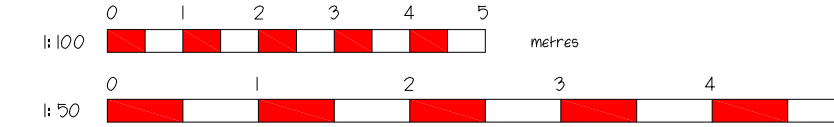

<p>Malcolm B. J. Percy, 5, Chorley Green Farm Barns, Nantwich Road, Chorley, Cheshire, CW5 8JR.          E-mail : malcolmpercy@hotmail.com          Mobile : 07802 663325</p>				
<p>BUILDING DESIGN AND PLANNING</p> <p><b>Consultancy</b></p>				
<p><b>PROJECT</b> CONVERSION OF BARN INTO LIVING ACCOMMODATION, SIMFIELD FARM, WOODHOUSE LANE, SLAIDBURN, BB7 3AH.</p>				
<p><b>CLIENT</b> MR &amp; MRS. D. MacGILL.</p>				
<p><b>TITLE</b> EXISTING FLOOR PLANS, ELEVATIONS &amp; SECTIONS.</p>				
<p><b>DATE</b> December 2021</p>	<p><b>SCALE</b> 1:100 &amp; 1:50 @ A1</p>	<p><b>DRAWN BY</b> mbjp</p>	<p><b>DRAWING NO.</b> 2278.01</p>	<p><b>REVISION</b></p>