




DO NOT SCALE EXCEPT FOR PLANNING APPLICATION PURPOSES. USE FIGURED DIMENSIONS. ANY DISCREPANCIES ARE TO BE REPORTED TO THIS OFFICE PRIOR TO THE CONTINUANCE OF WORKS. THIS DRAWING IS THE COPYRIGHT OF MALCOLM B J PERCY, BUILDING DESIGN & PLANNING CONSULTANCY, & MUST NOT BE REPRODUCED IN ANY FORMAT WITHOUT THE PRIOR WRITTEN AGREEMENT OF THIS OFFICE.

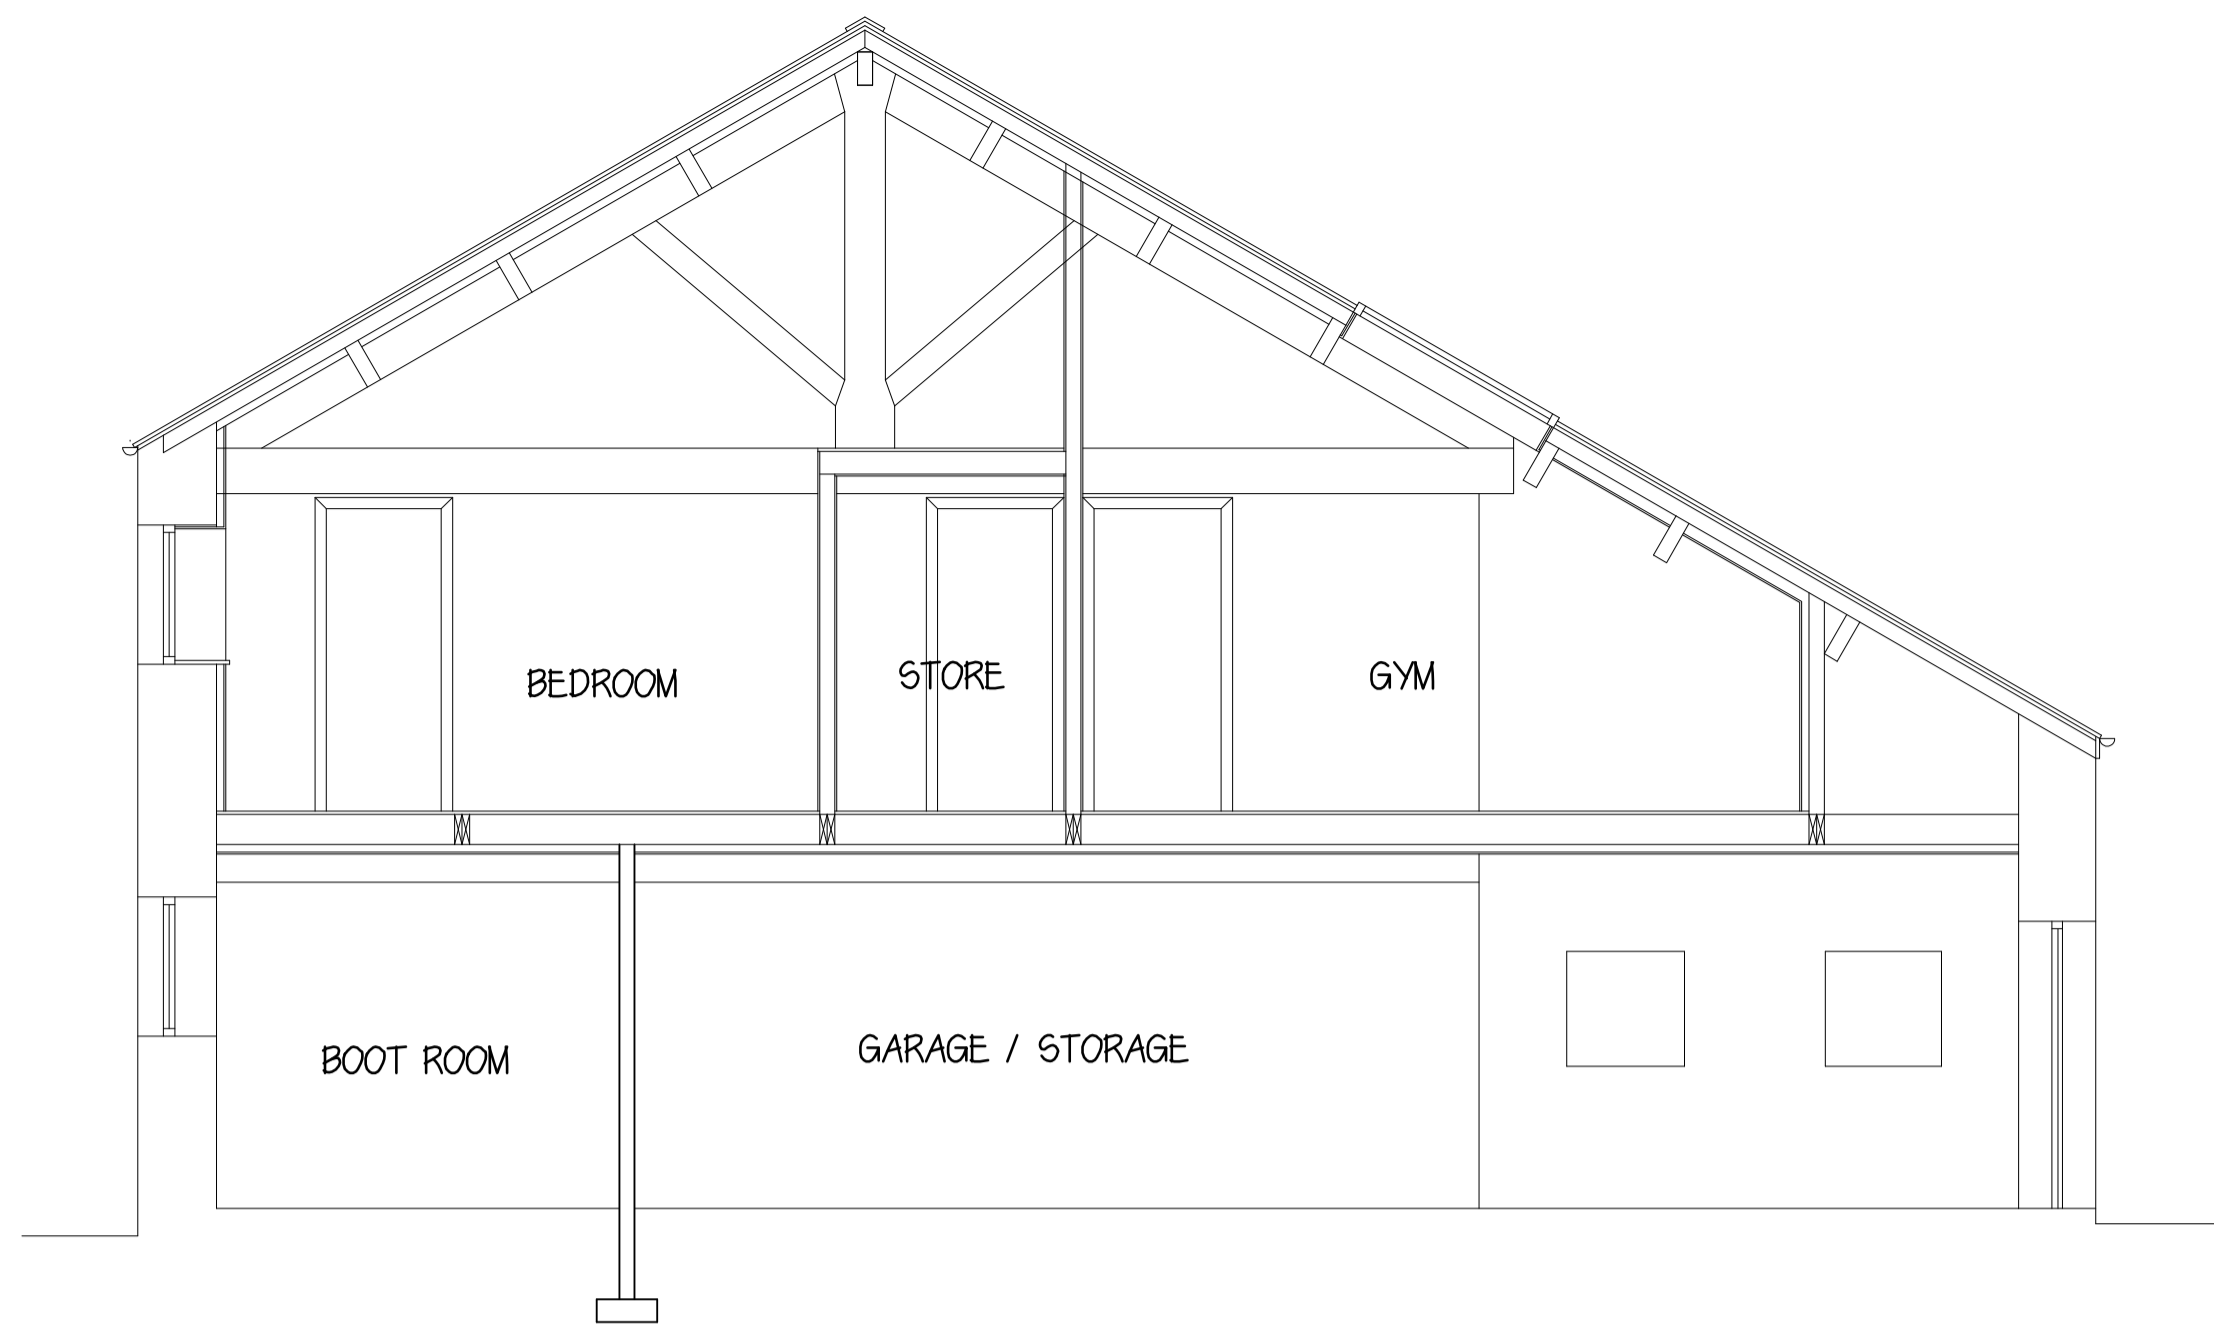


PROPOSED SECTION A - A

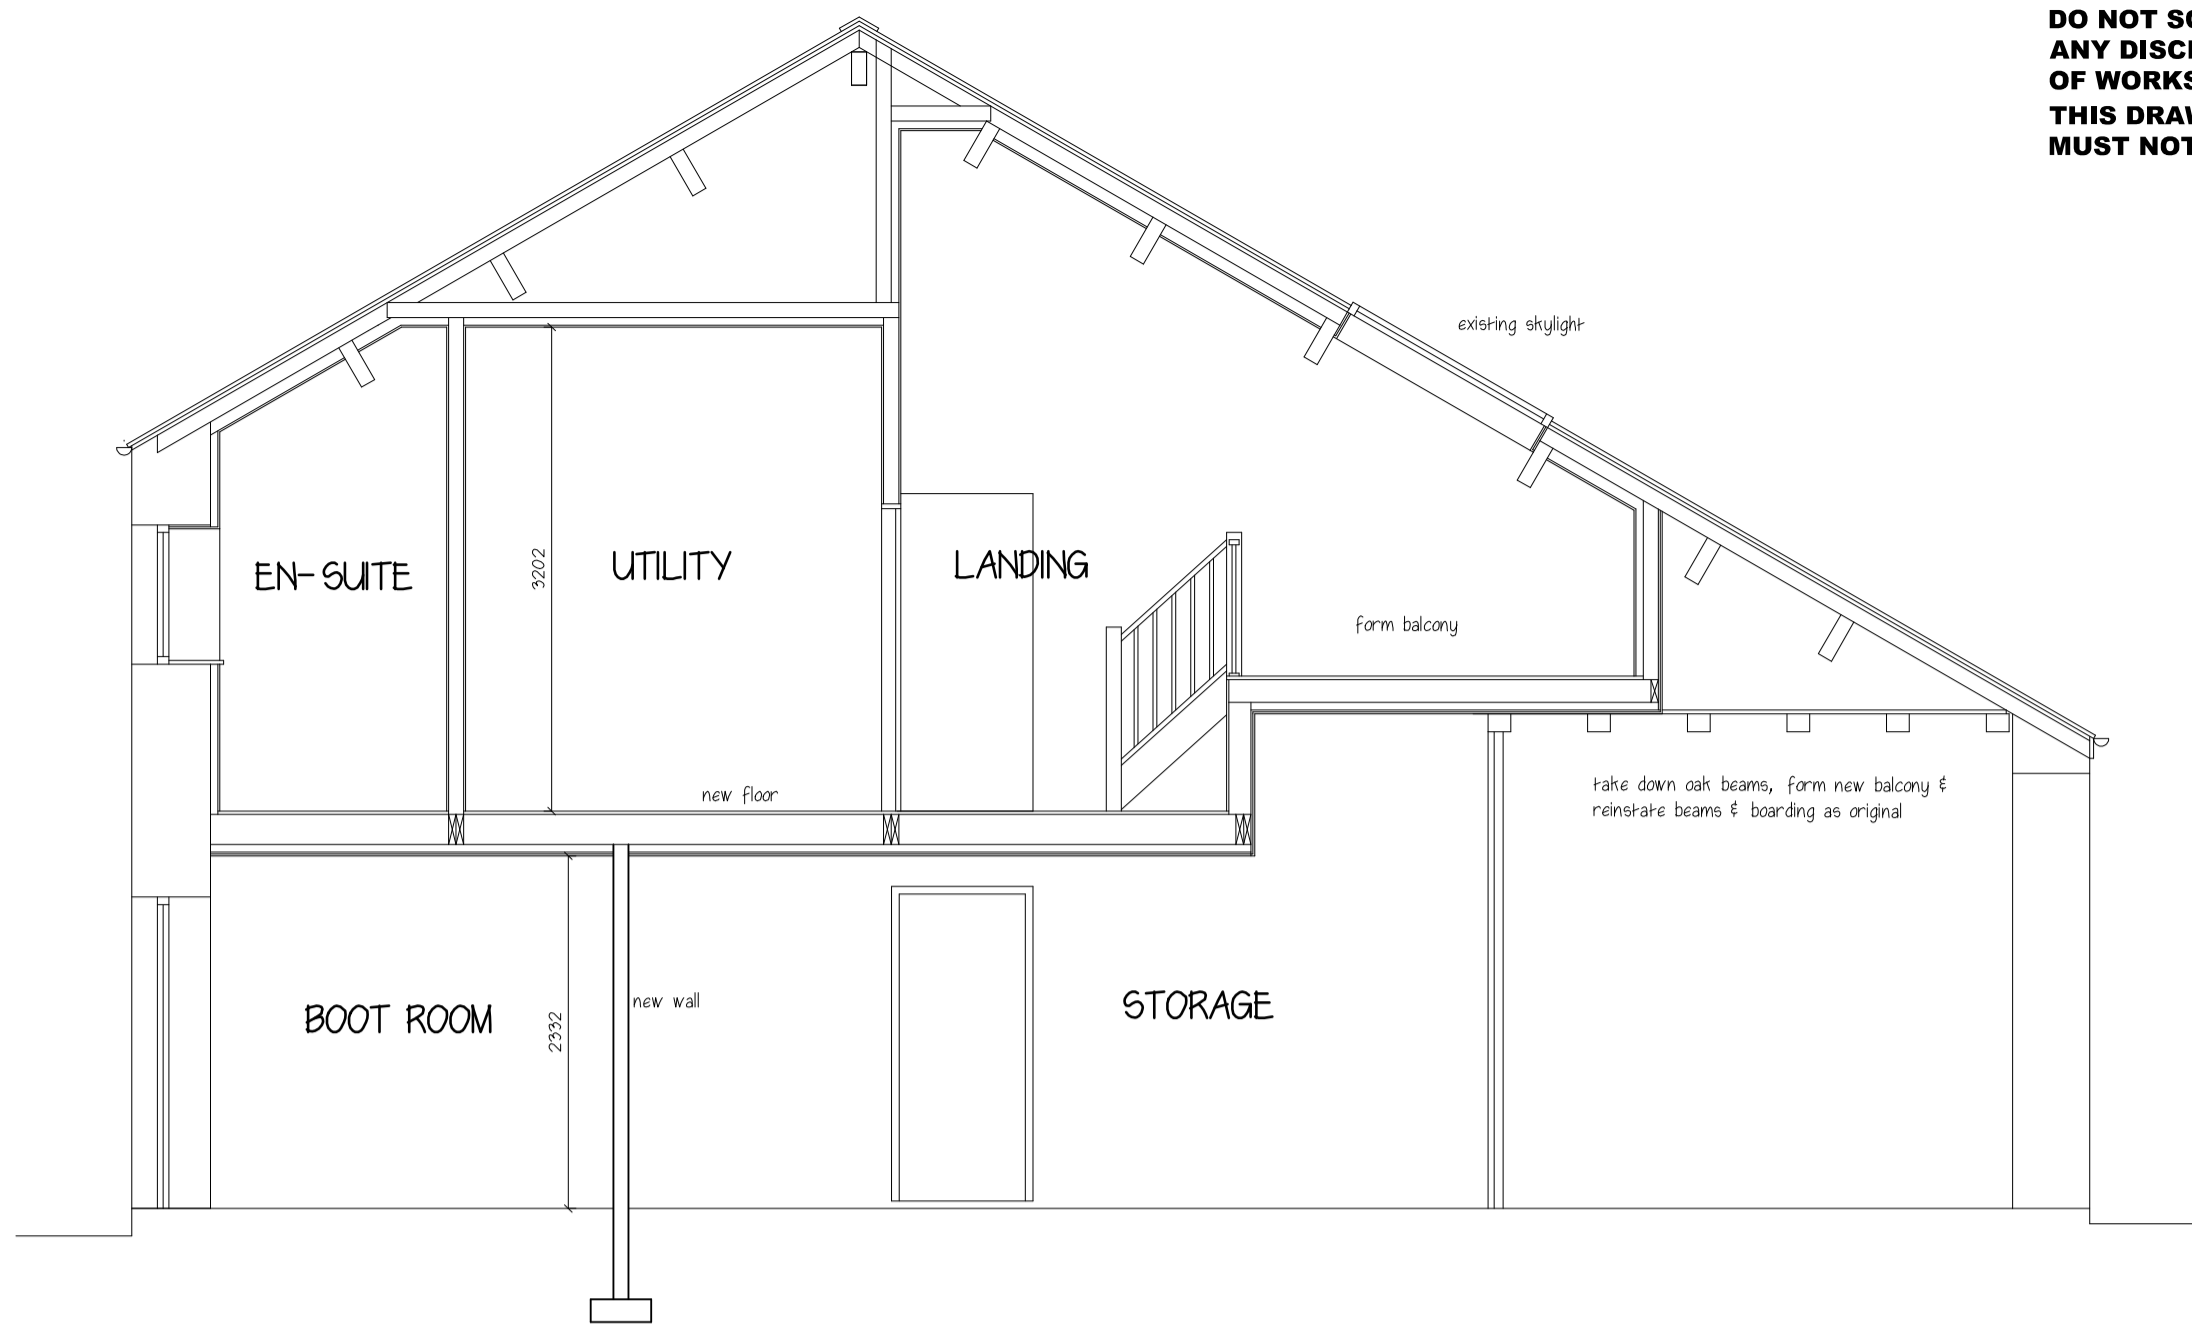


PROPOSED SECTION B - B

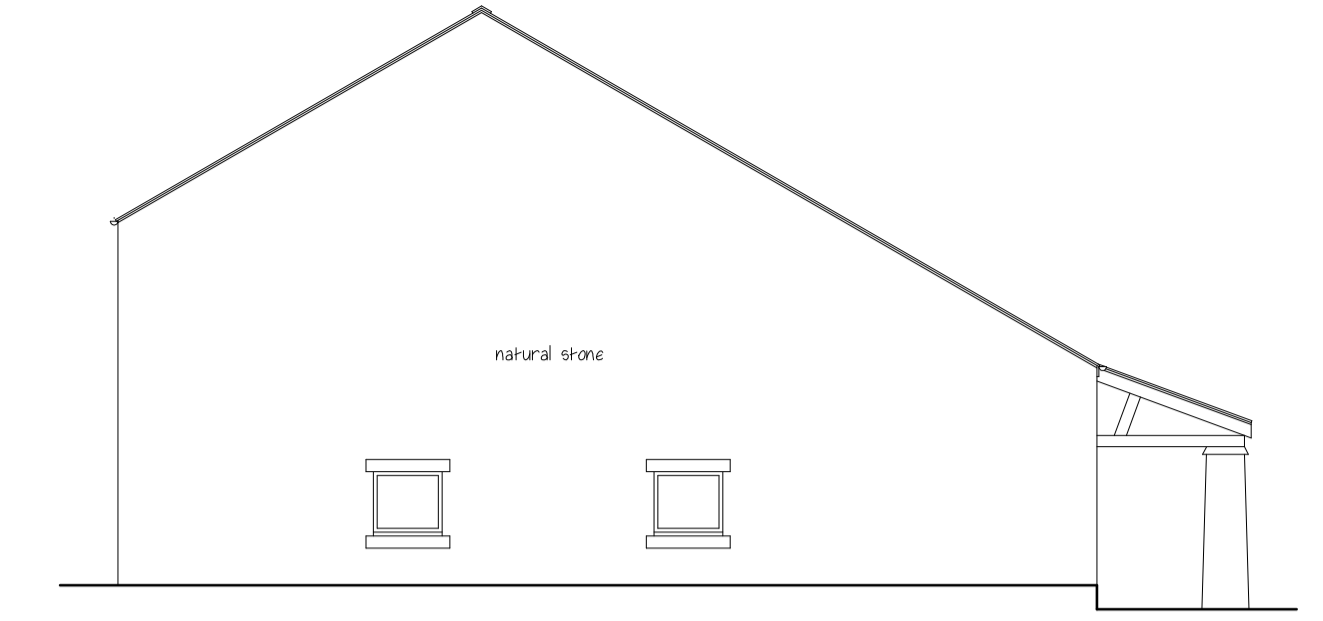


SIDE ELEVATION PROPOSED

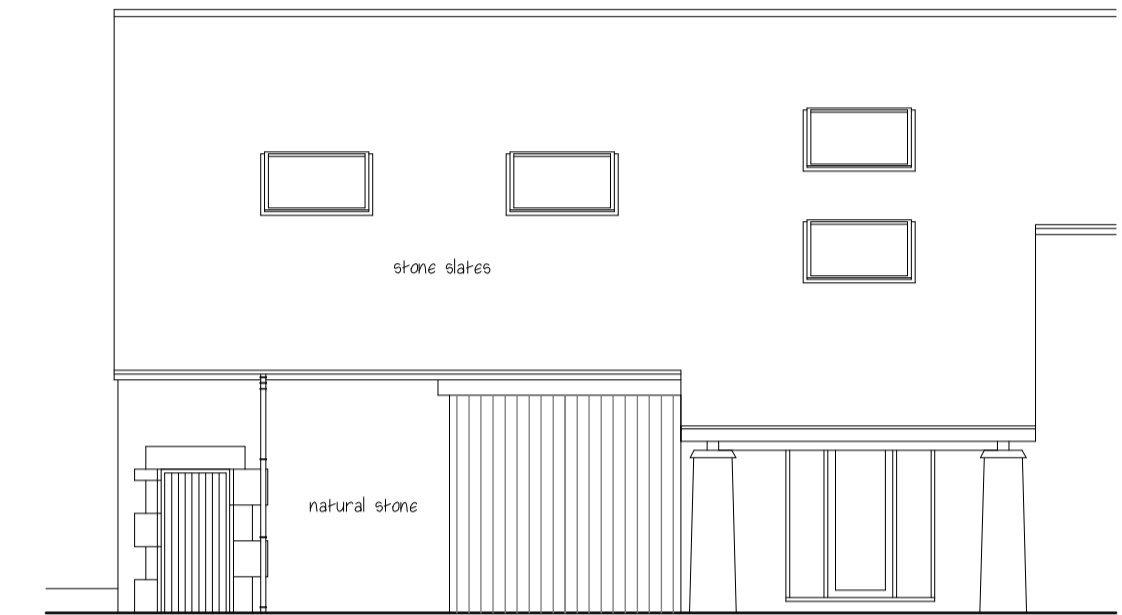

FRONT ELEVATION PROPOSED

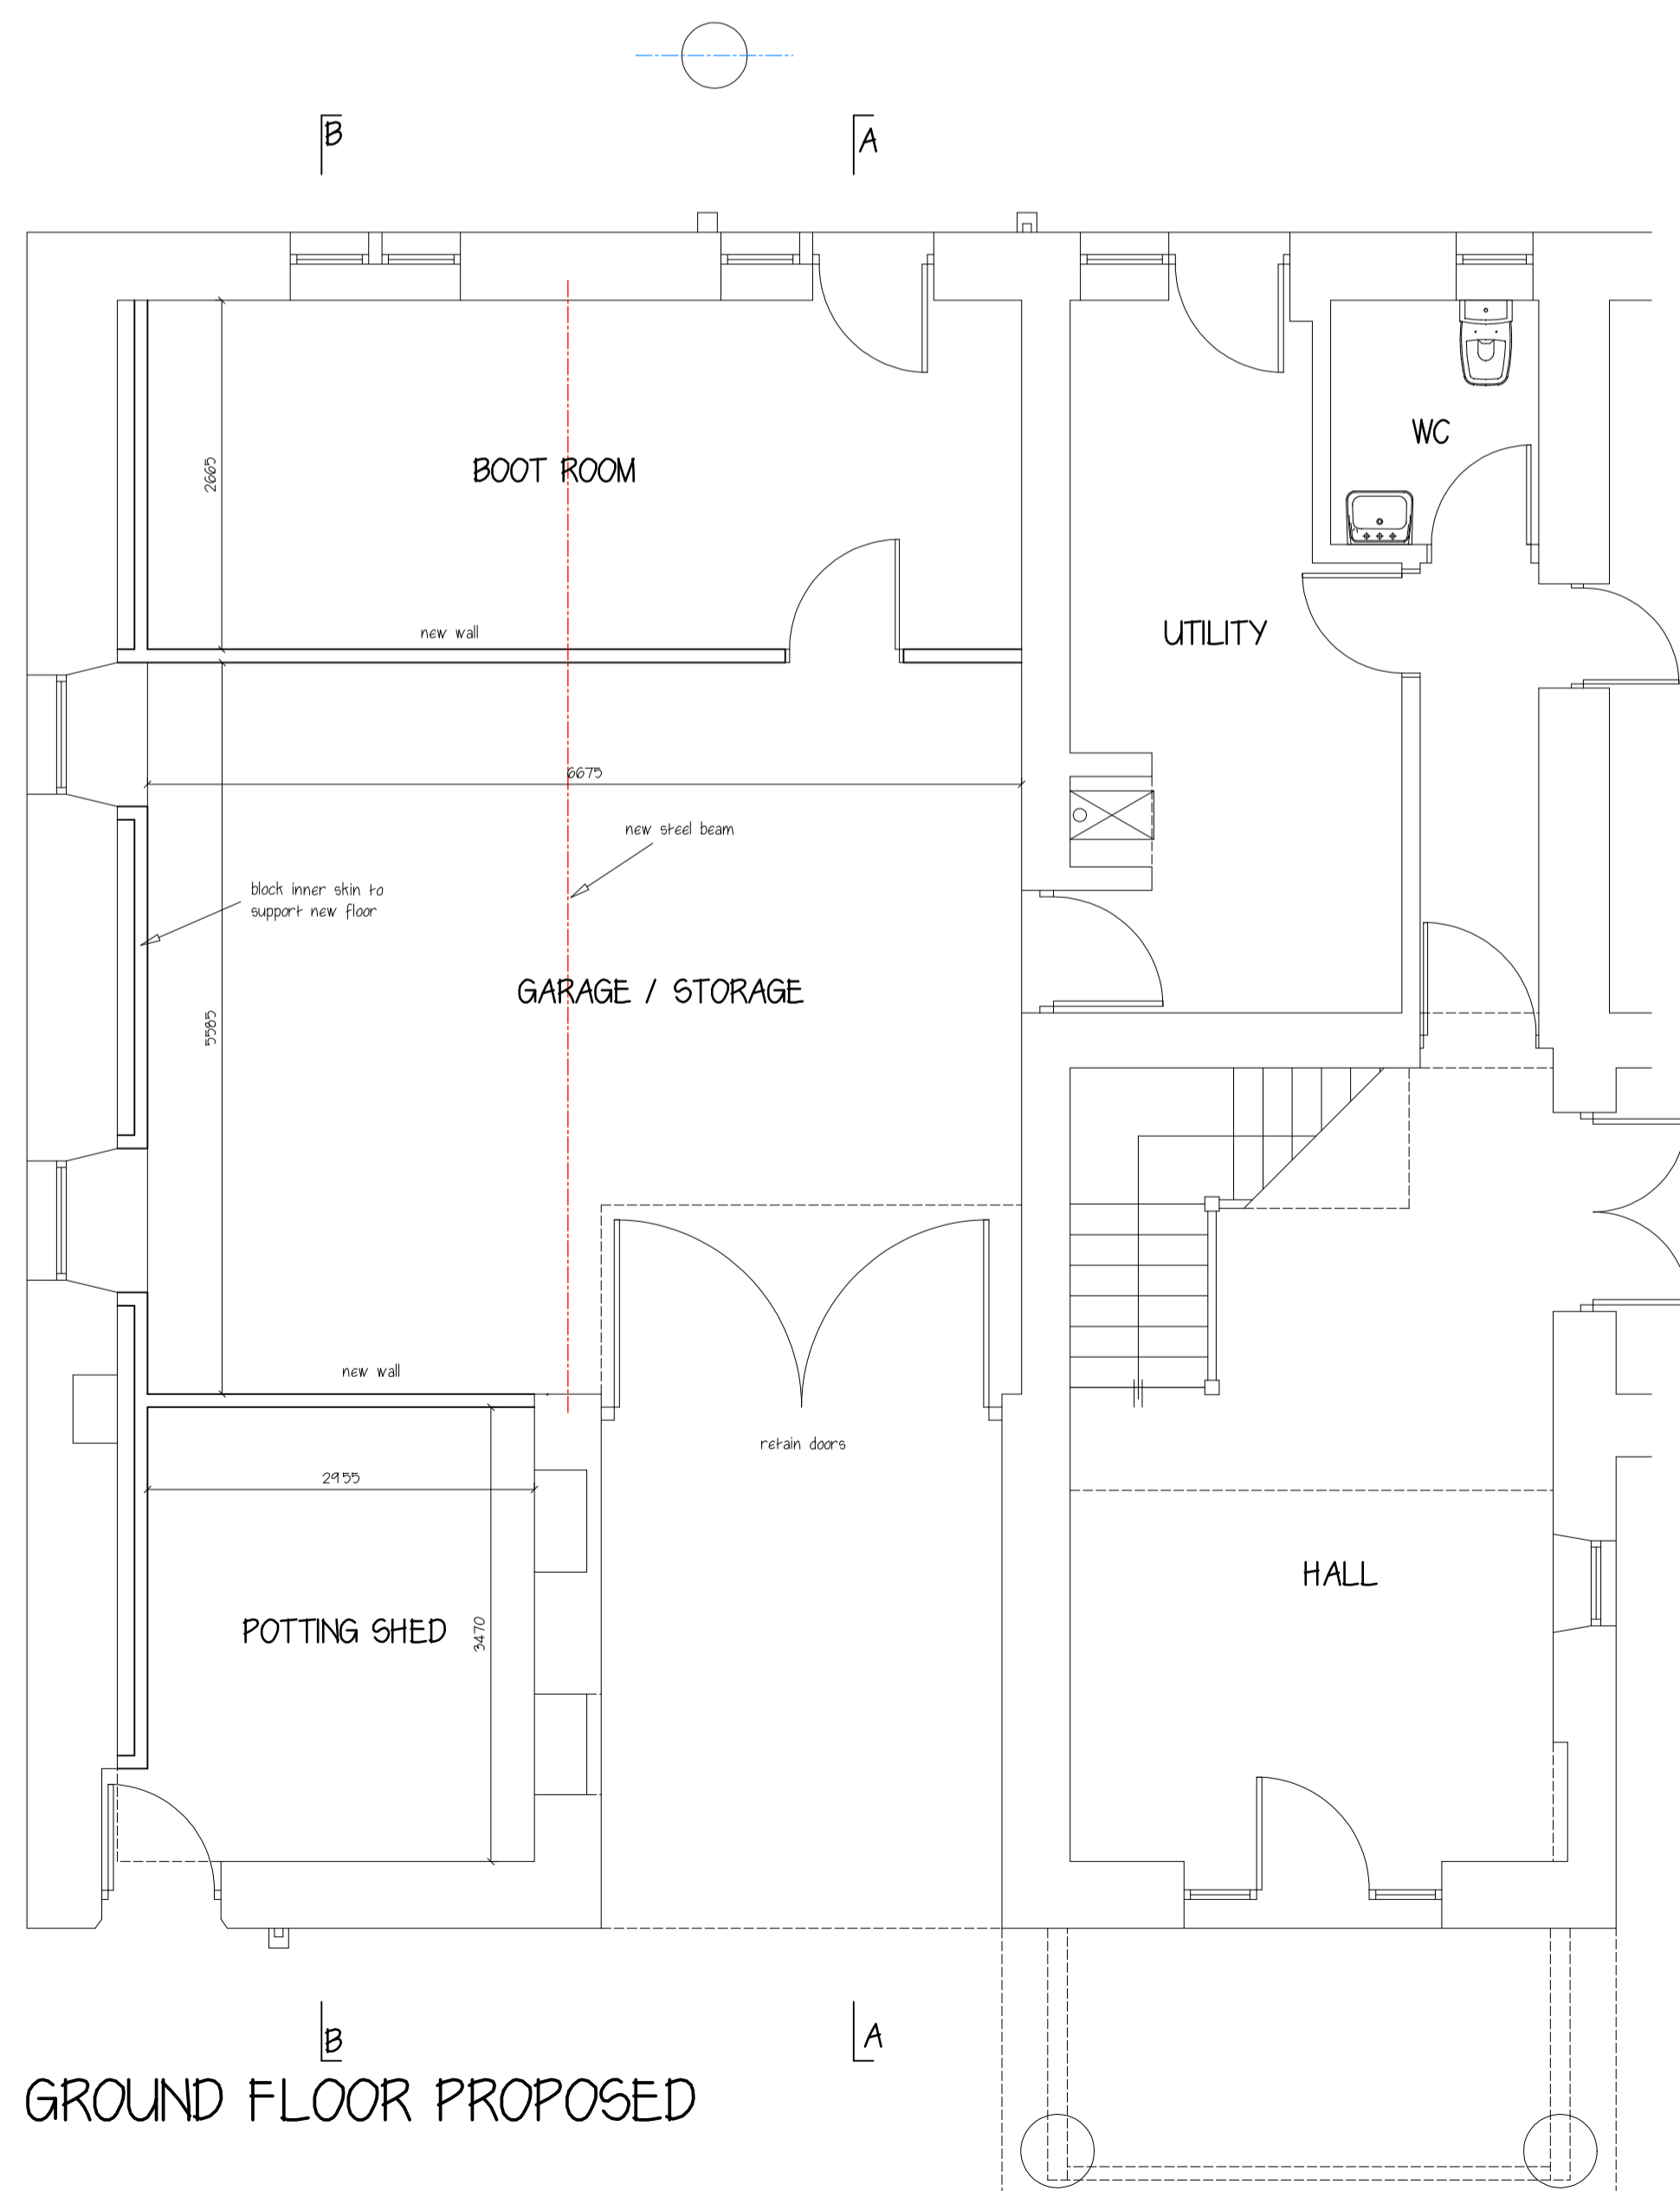

GROUND FLOOR PROPOSED

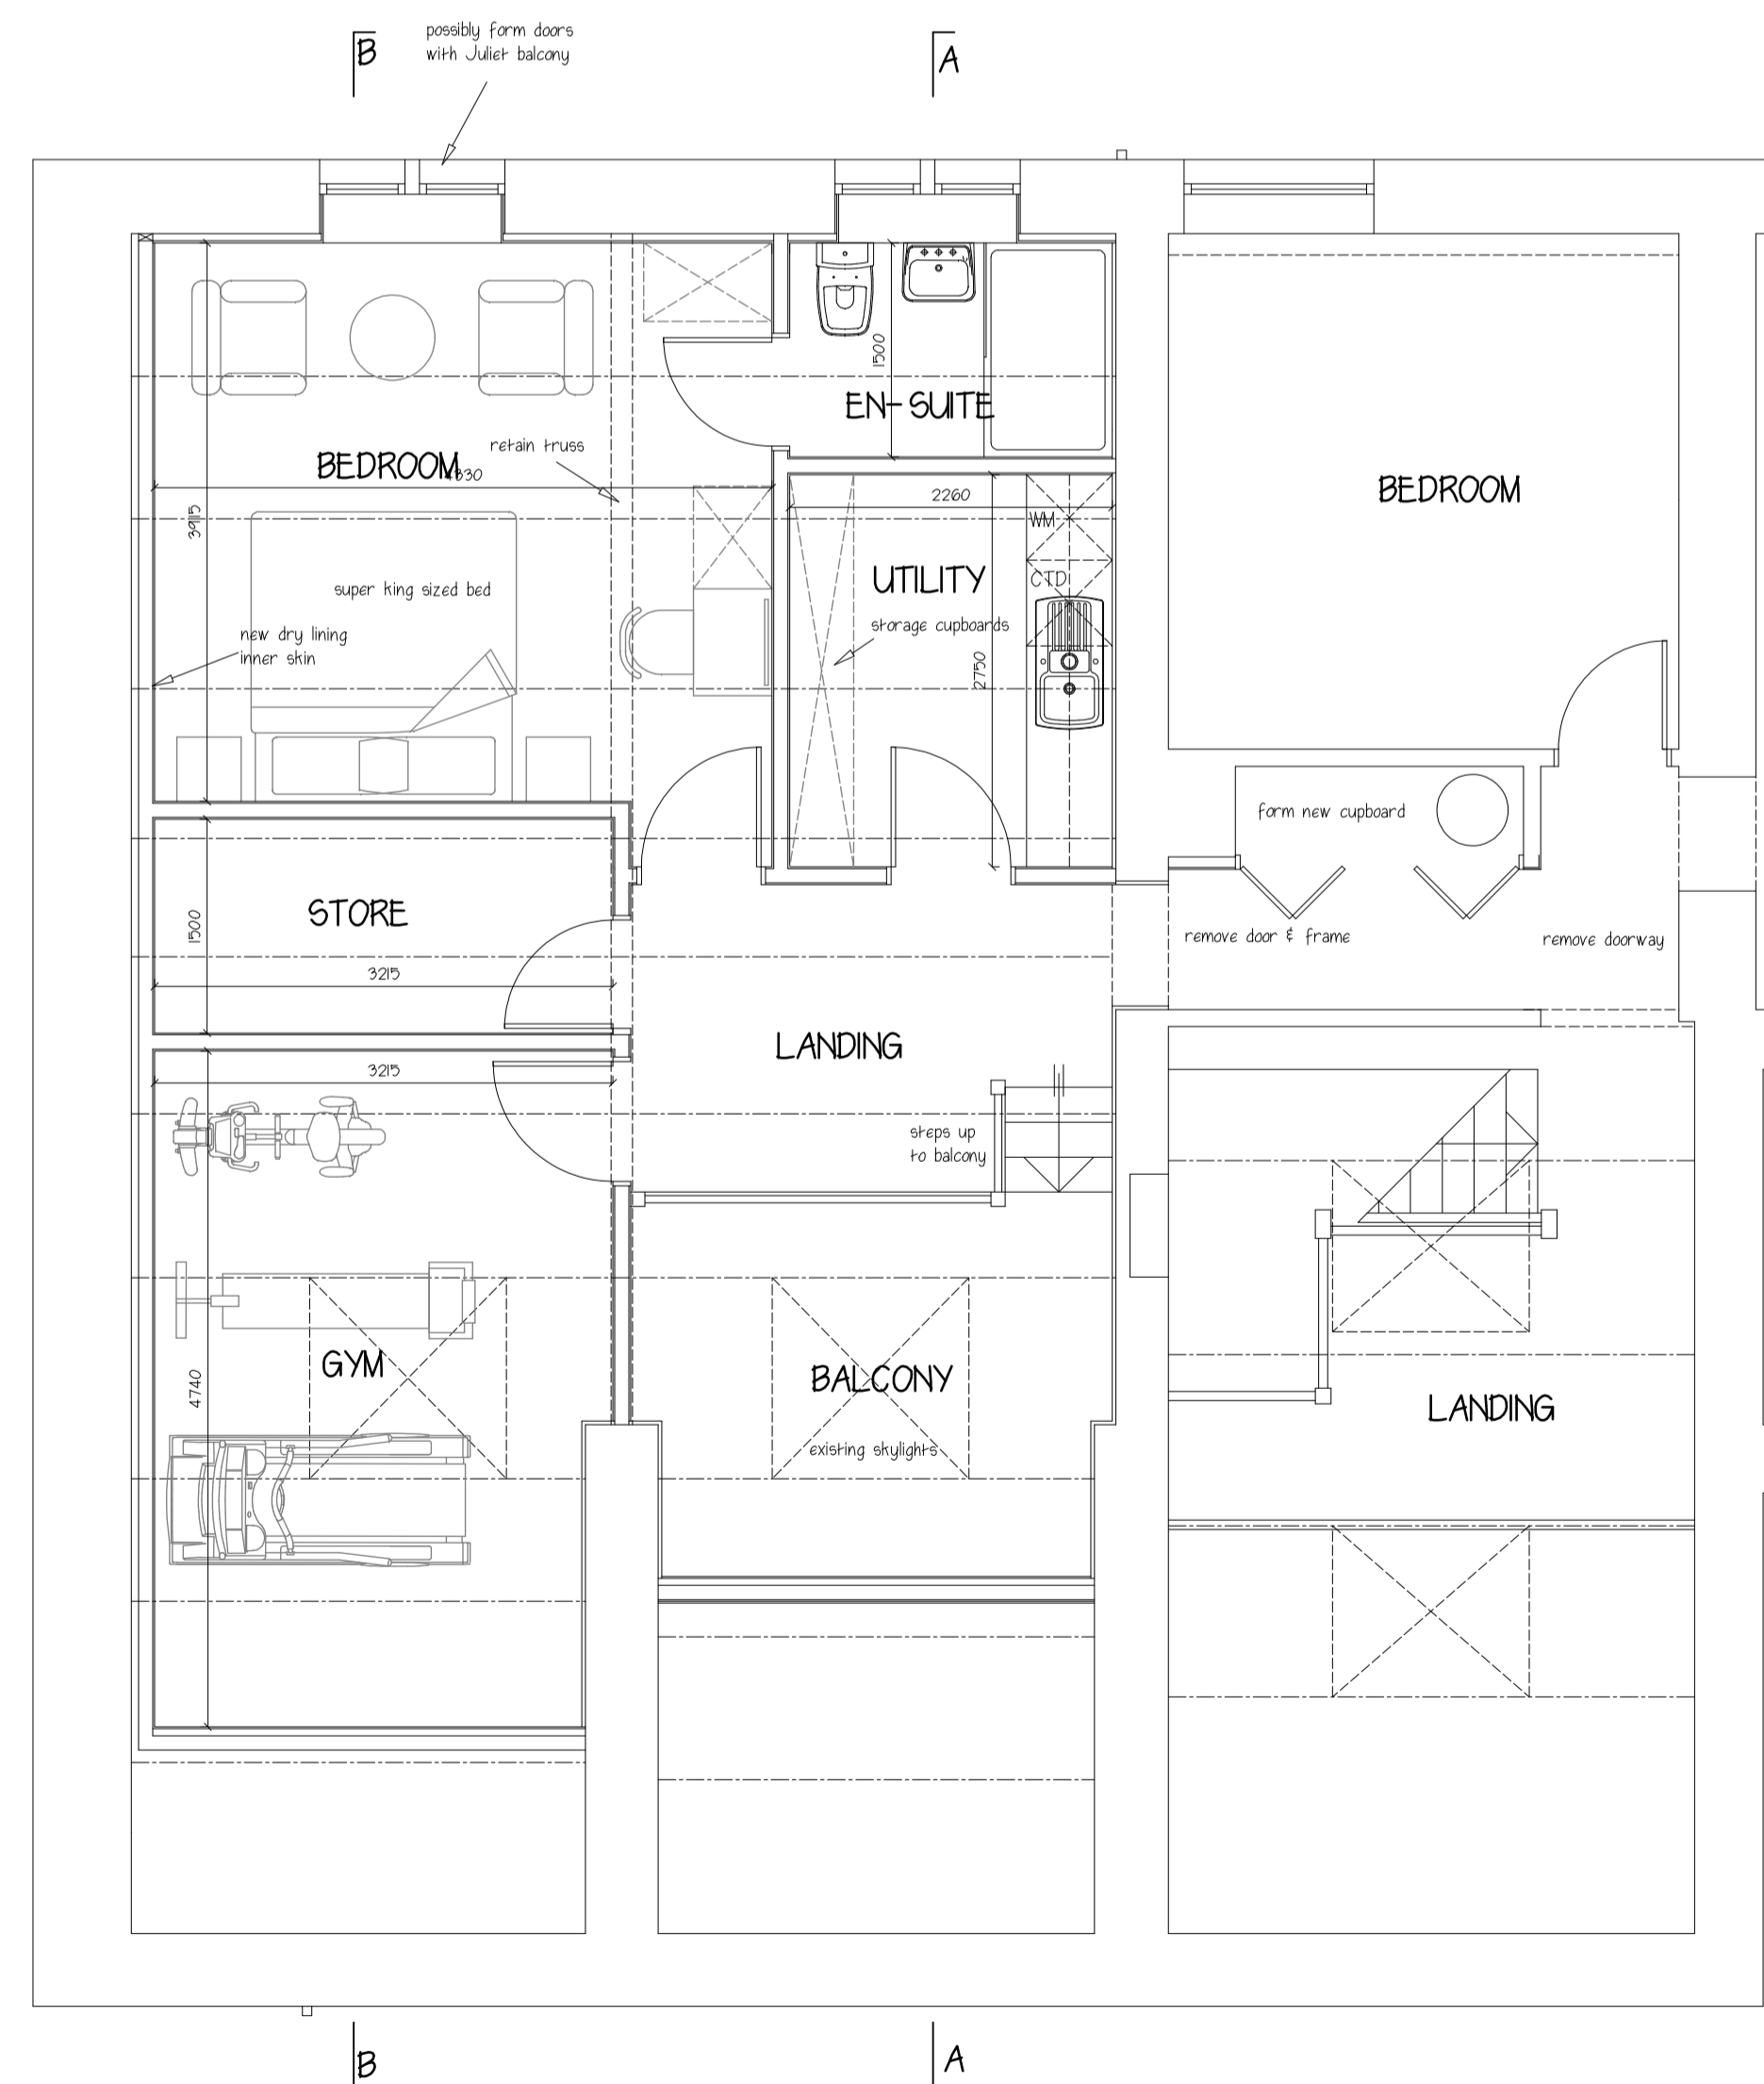

FIRST FLOOR PROPOSED




REAR ELEVATION PROPOSED

Malcolm B. J. Percy, 5, Chorley Green Farm Barns, Nantwich Road, Chorley, Cheshire, CW5 8JR.
 E-mail : malcolmpercy@hotmail.com
 Mobile : 07802 663325

BUILDING DESIGN
AND PLANNING

Consultancy

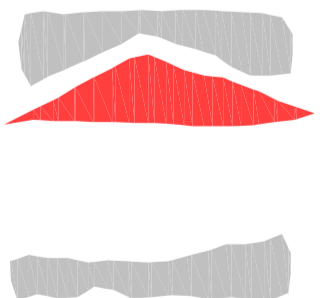

PROJECT CONVERSION OF BARN INTO LIVING ACCOMMODATION, SIMFIELD FARM, WOODHOUSE LANE, SLAIDBURN, BB7 3AH.

CLIENT MR & MRS. D. MacGILL.

TITLE PROPOSED FLOOR PLANS, ELEVATIONS & SECTIONS..

DATE	SCALE	DRAWN BY	DRAWING NO.	REVISION
December 2021	1:100 & 1:50 @ A1	mbjp	2278.02	

