




East Elevation Street Scene
1:100 Scale

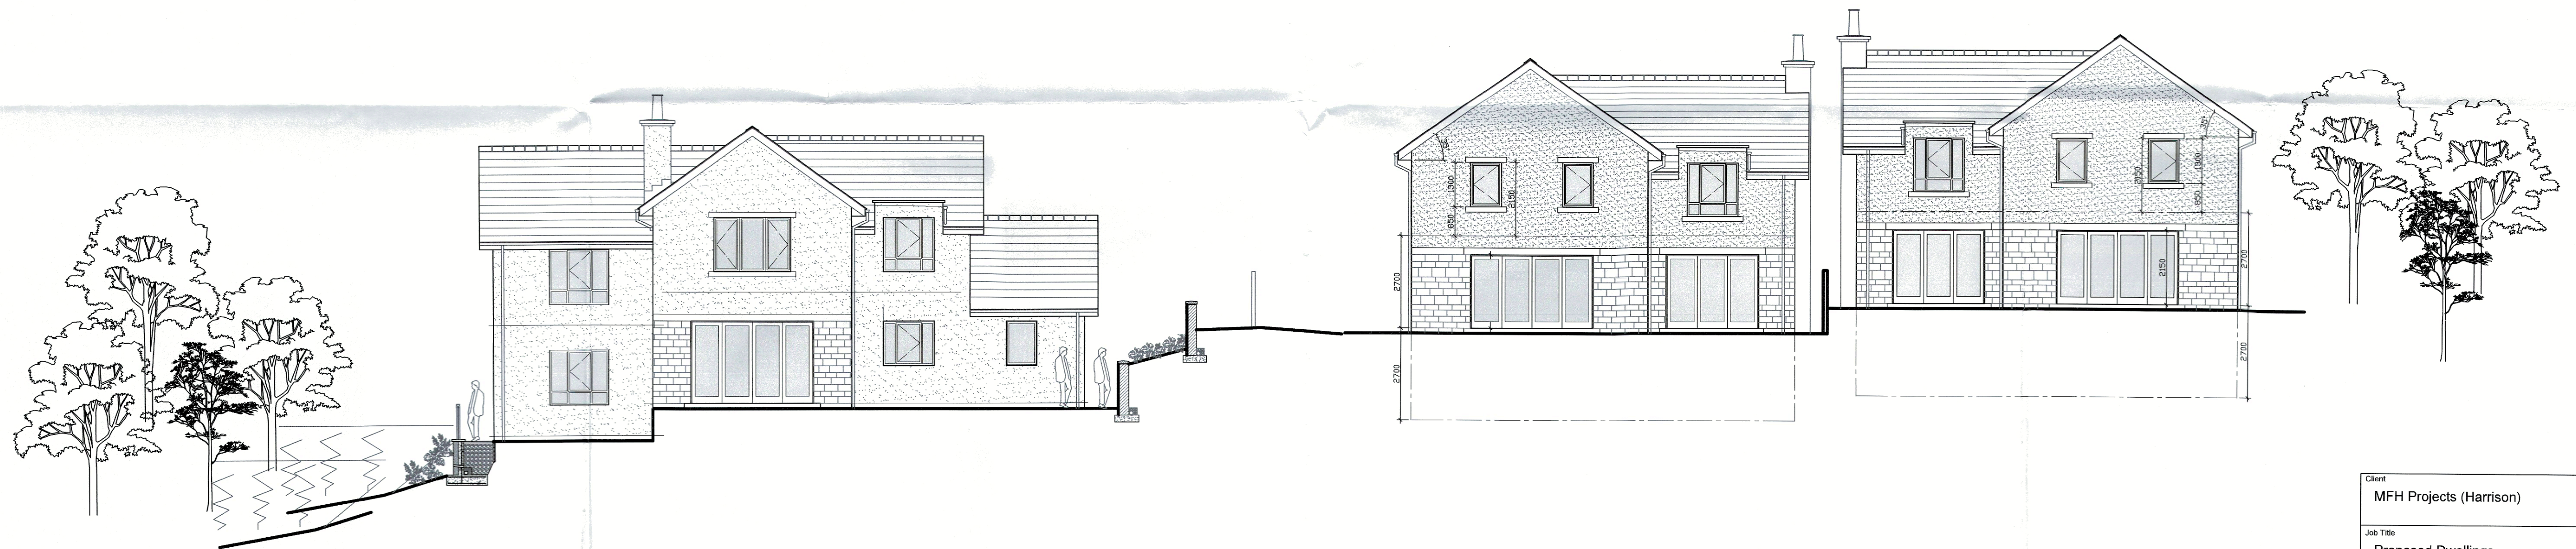

West Elevation (Rear)
1:100 Scale

Client		
MFH Projects (Harrison)		
Job Title		
Proposed Dwellings Land at Mellor Brook		
Drawing Title		
Proposed Elevations Streetscene		
Scale	Date	Drawn
1:100 @ A1	Dec 2021	Craig Harrison

