




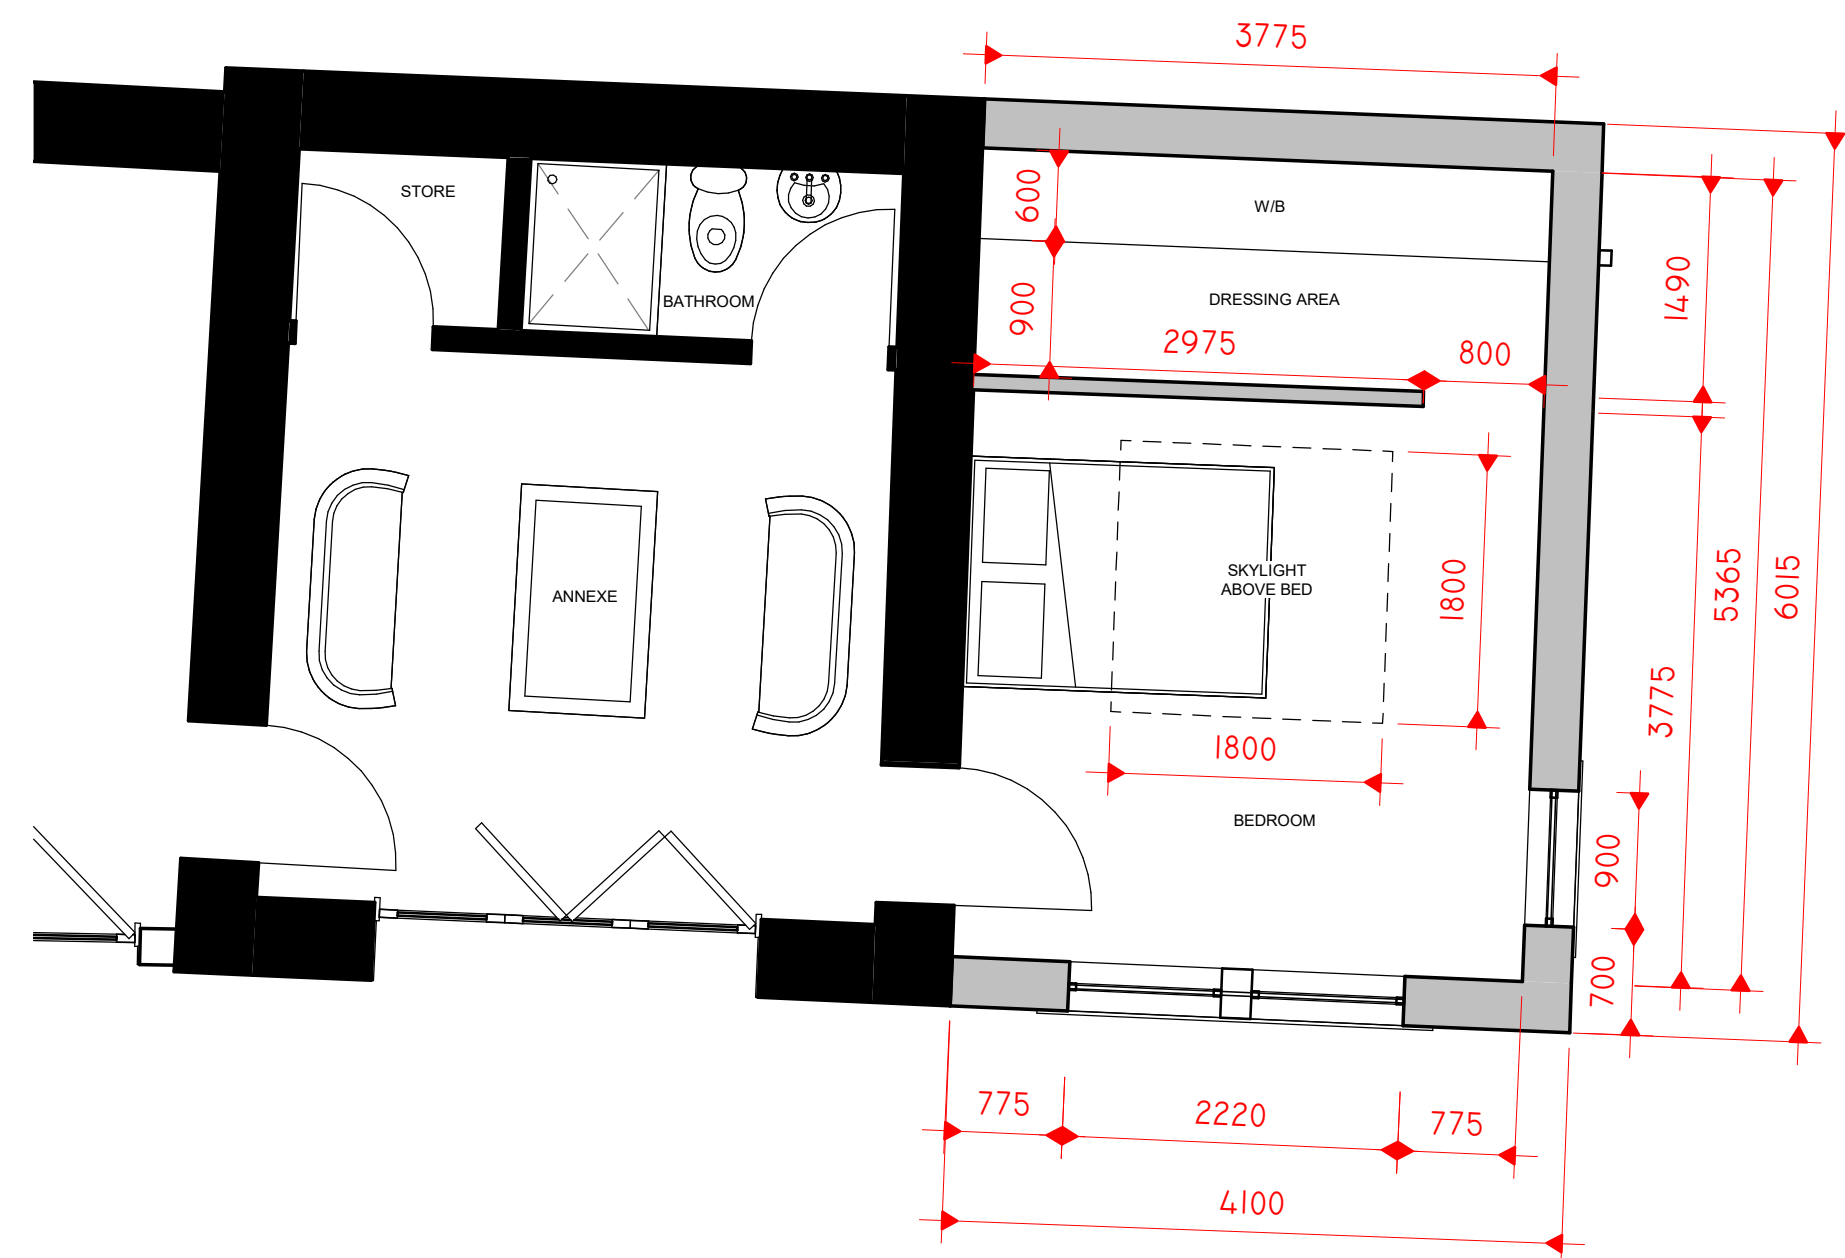


1 PROPOSED GROUND FLOOR PLAN OF EXTENSION
1 : 50

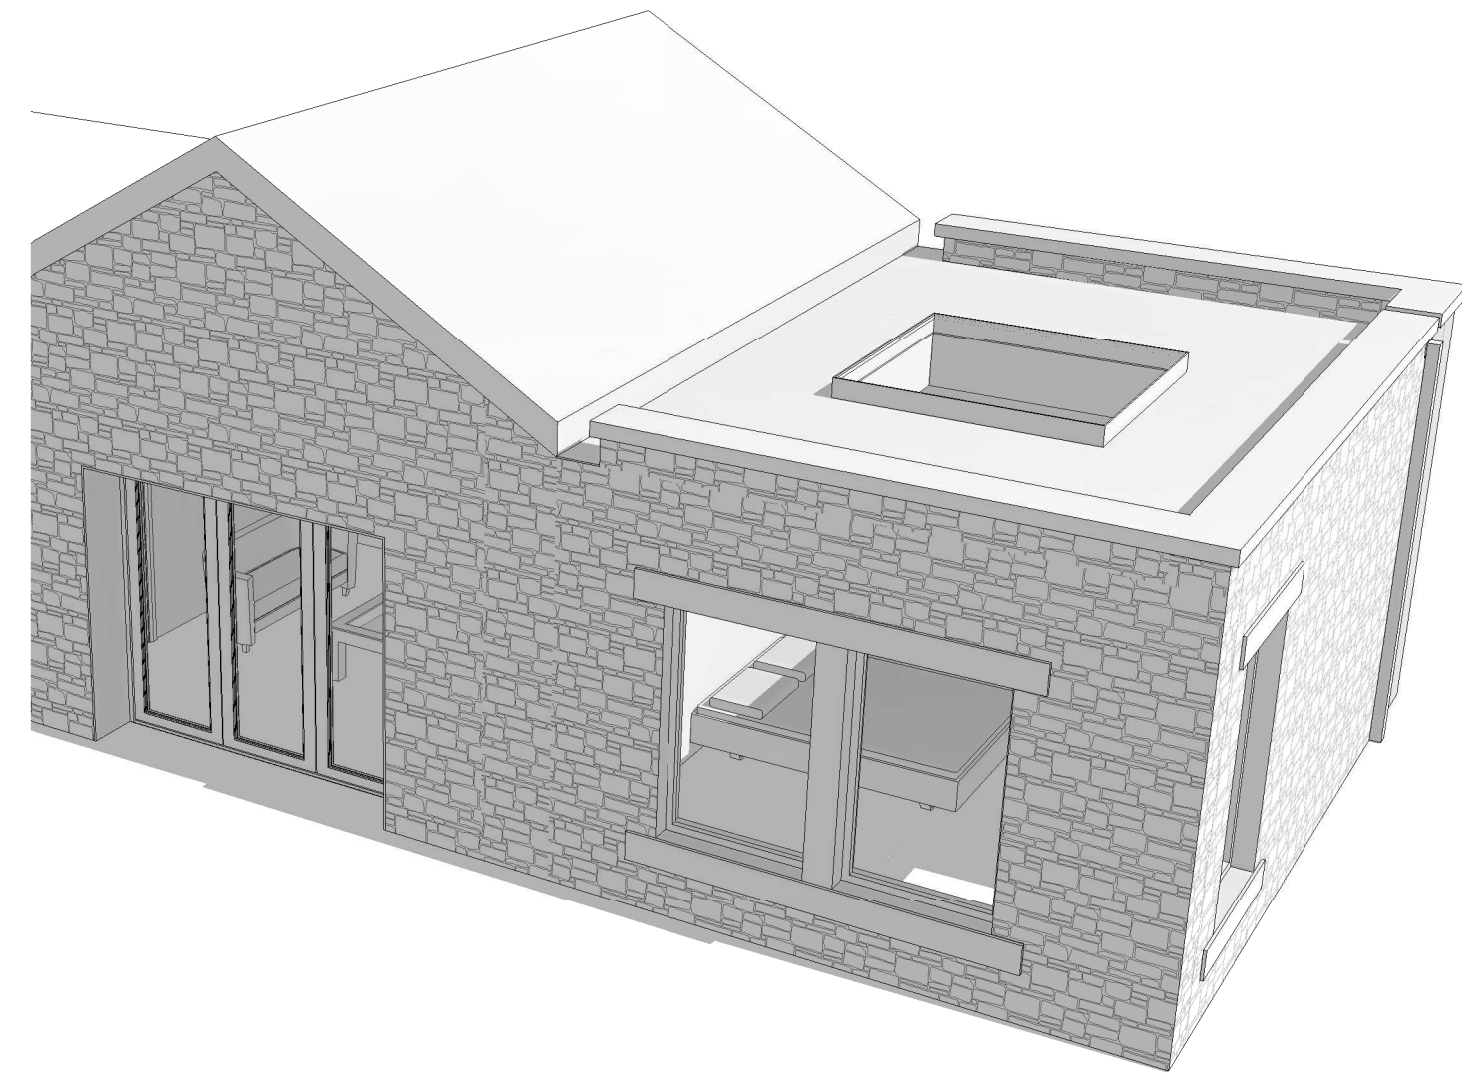

2 PROPOSED EXTENSION

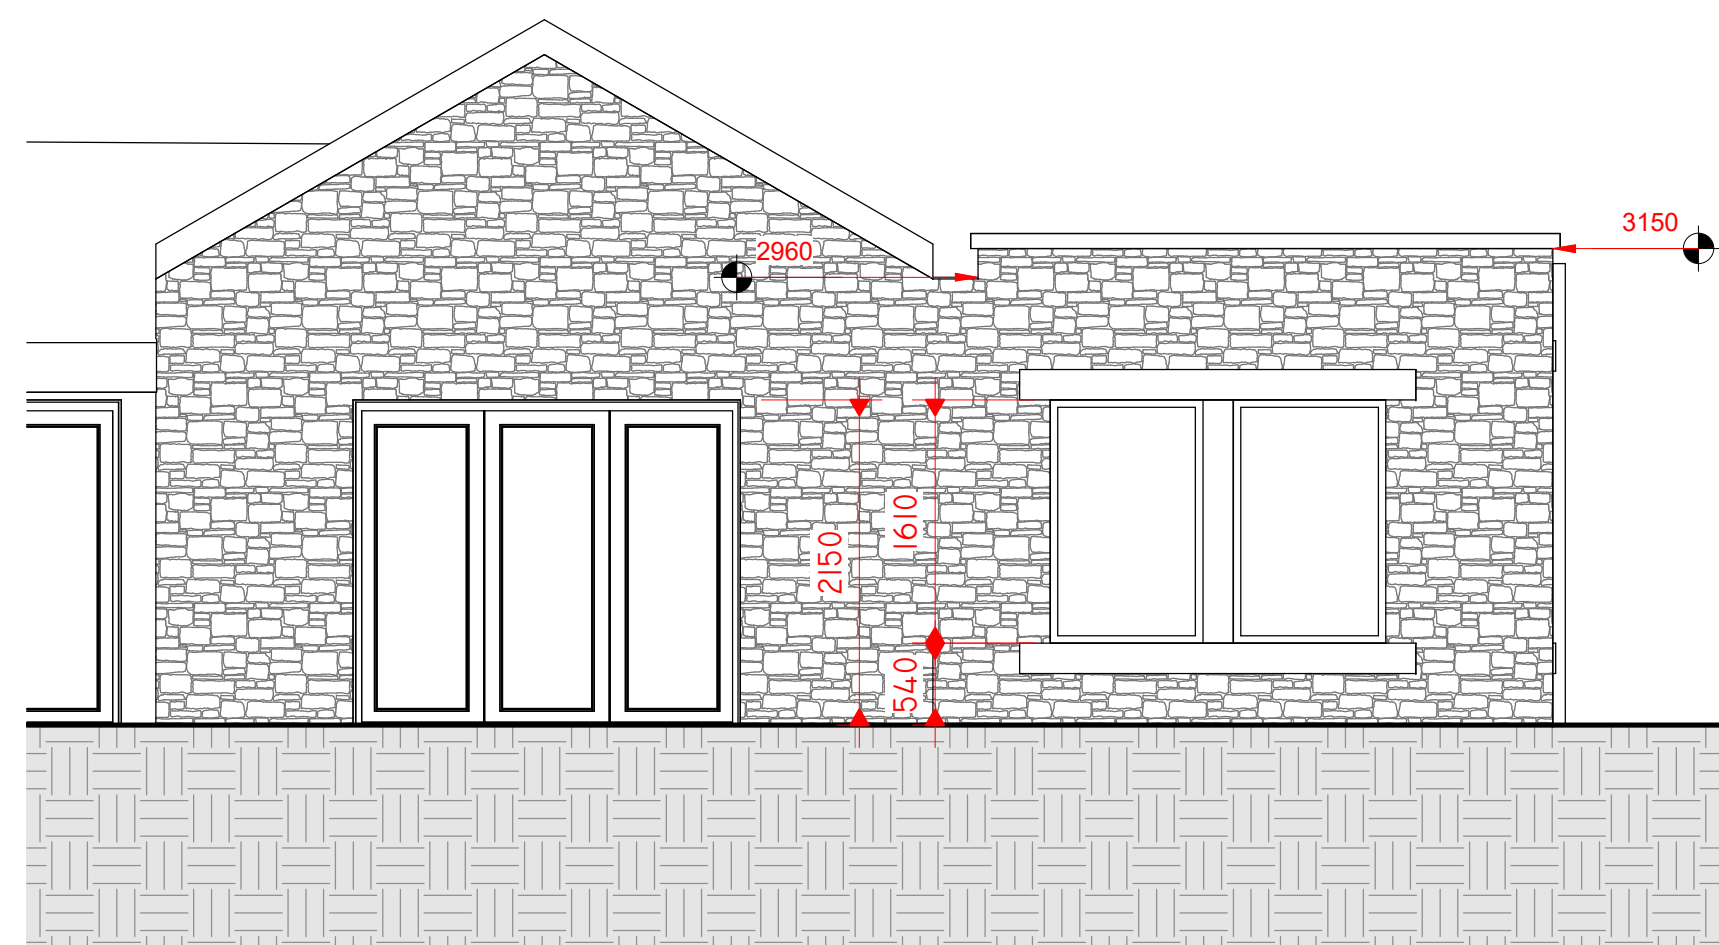

3 SOUTH ELEVATION OF EXTENSION
1 : 50

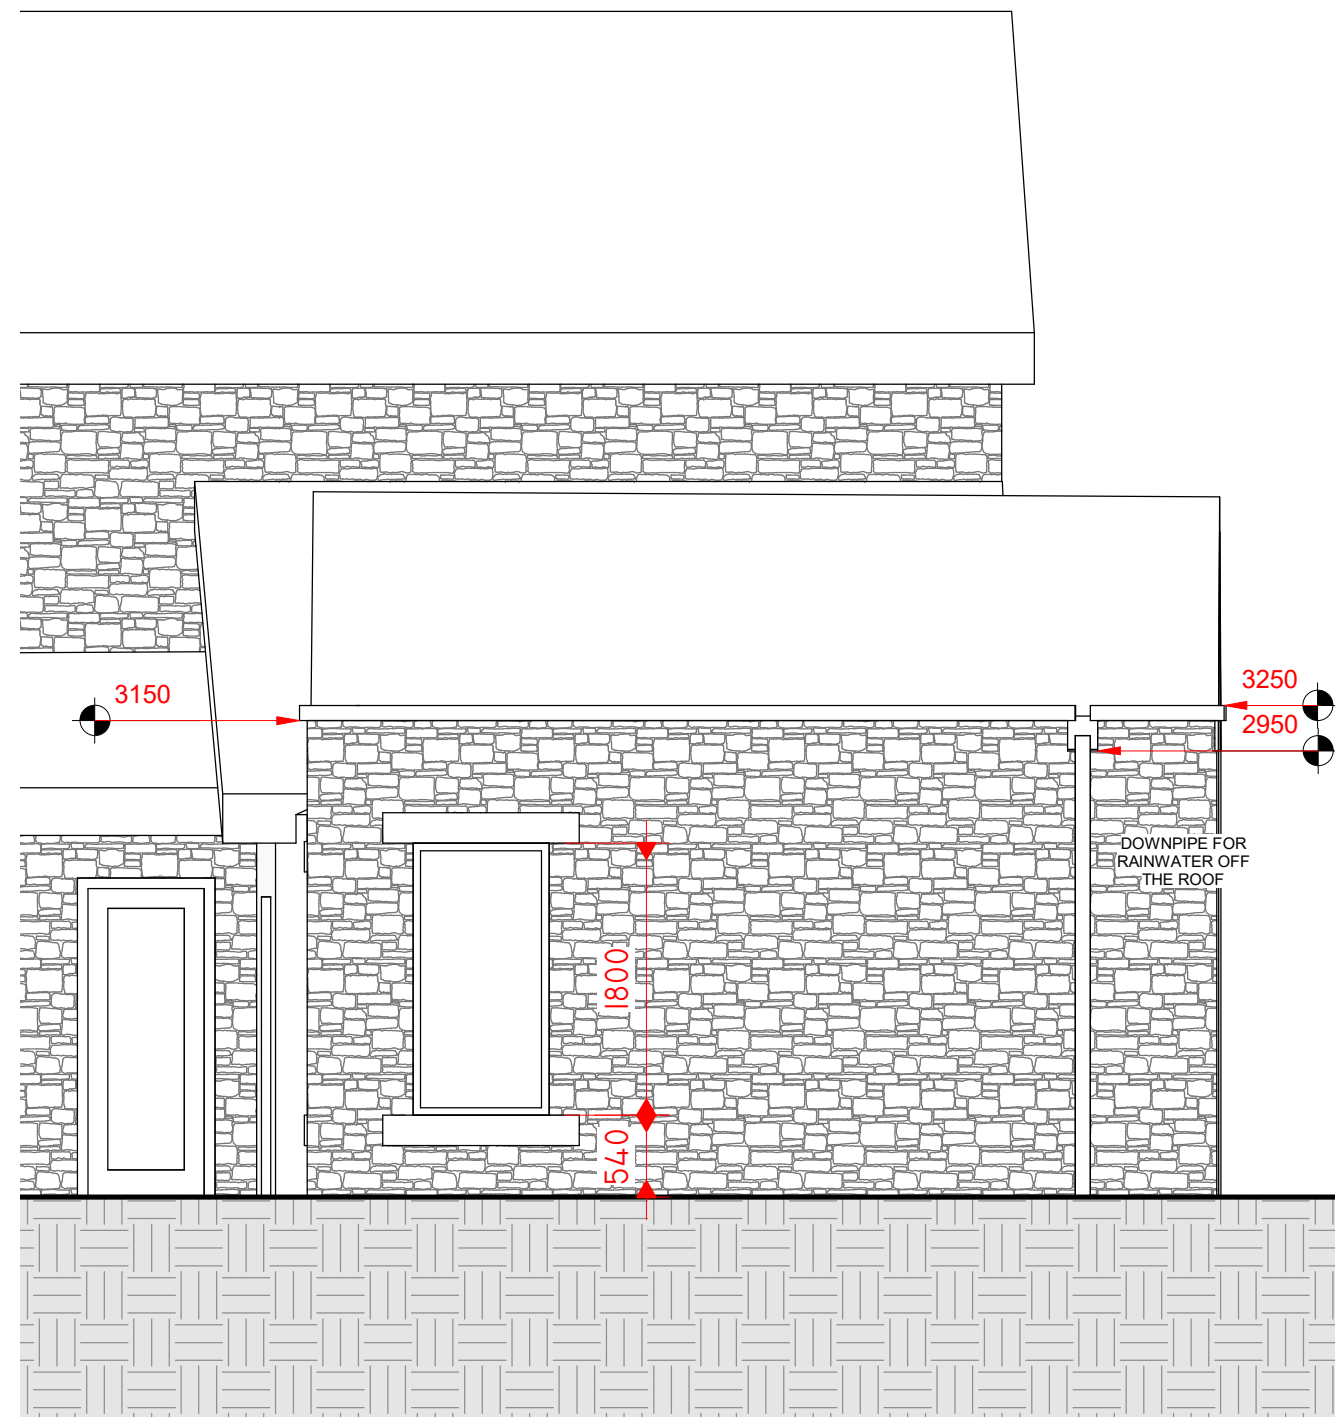

4 EAST ELEVATION OF EXTENSION
1 : 50

Peter Hitchen
Architects

Marathon House
The Sidings Business Park
Whalley, BB7 9SE

01254 823 885

www.peterhitchenarchitects.co.uk

NOTES:

No.	Description	Date

CLIENT:

MR & MRS PODEVYN

PROJECT:

WYTHENSTOCKS BARN

SHEET:

PROPOSED
EXTENSION

Project number PHA/698

Date 22/12/2021

Drawn by DC

Checked by PH

A1.4

Scale 1 : 50

Sheet size A1