




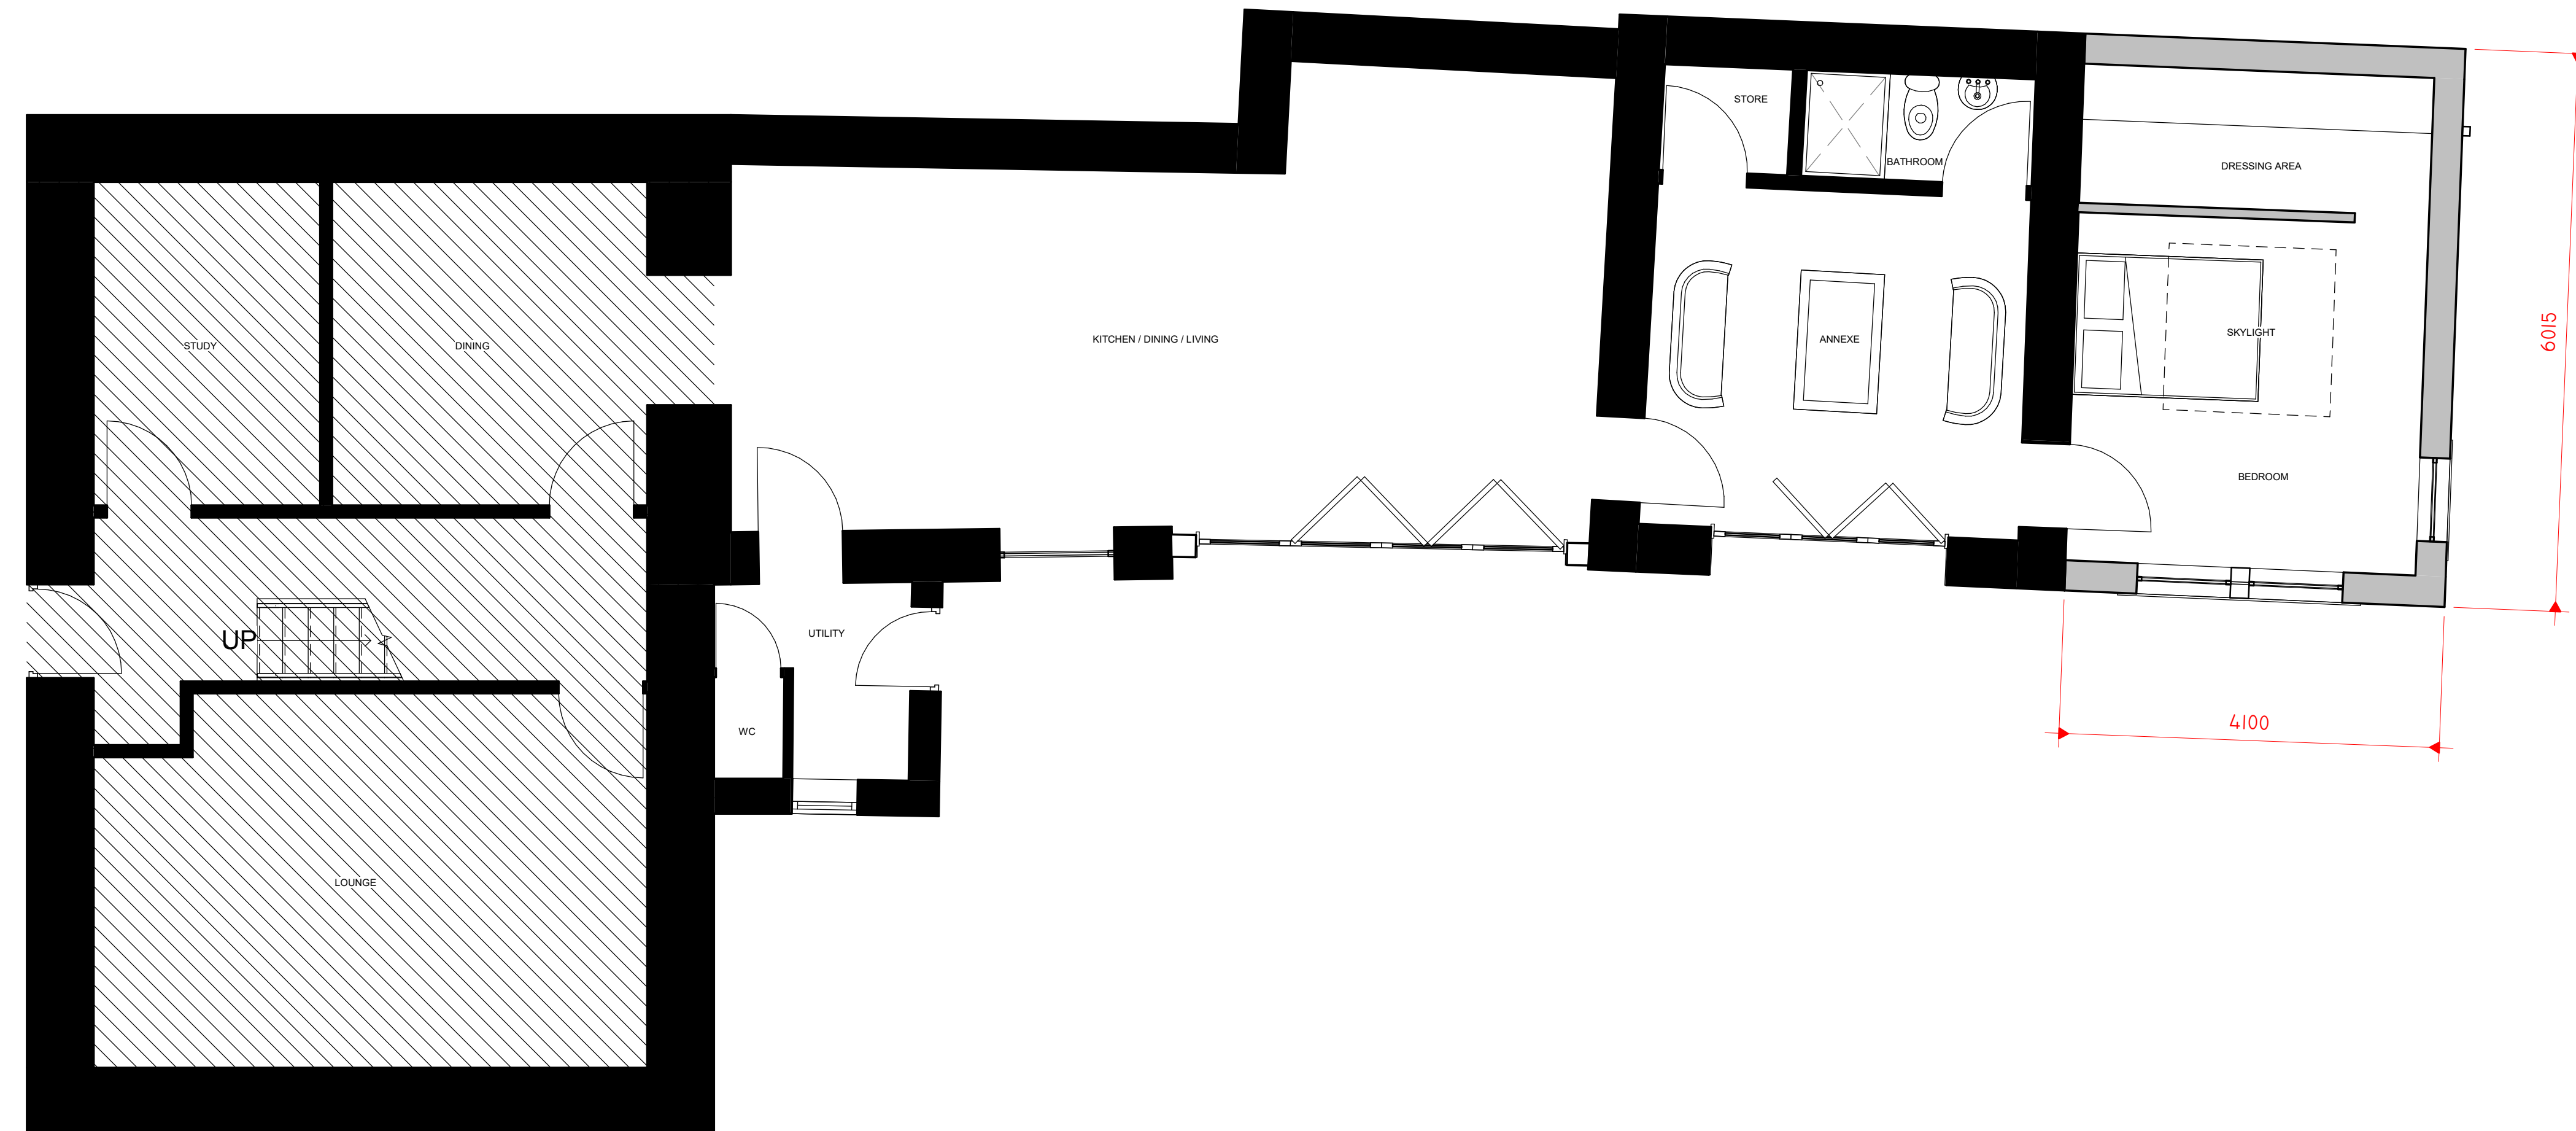

1 0 PROPOSED GROUND FLOOR
1 : 50

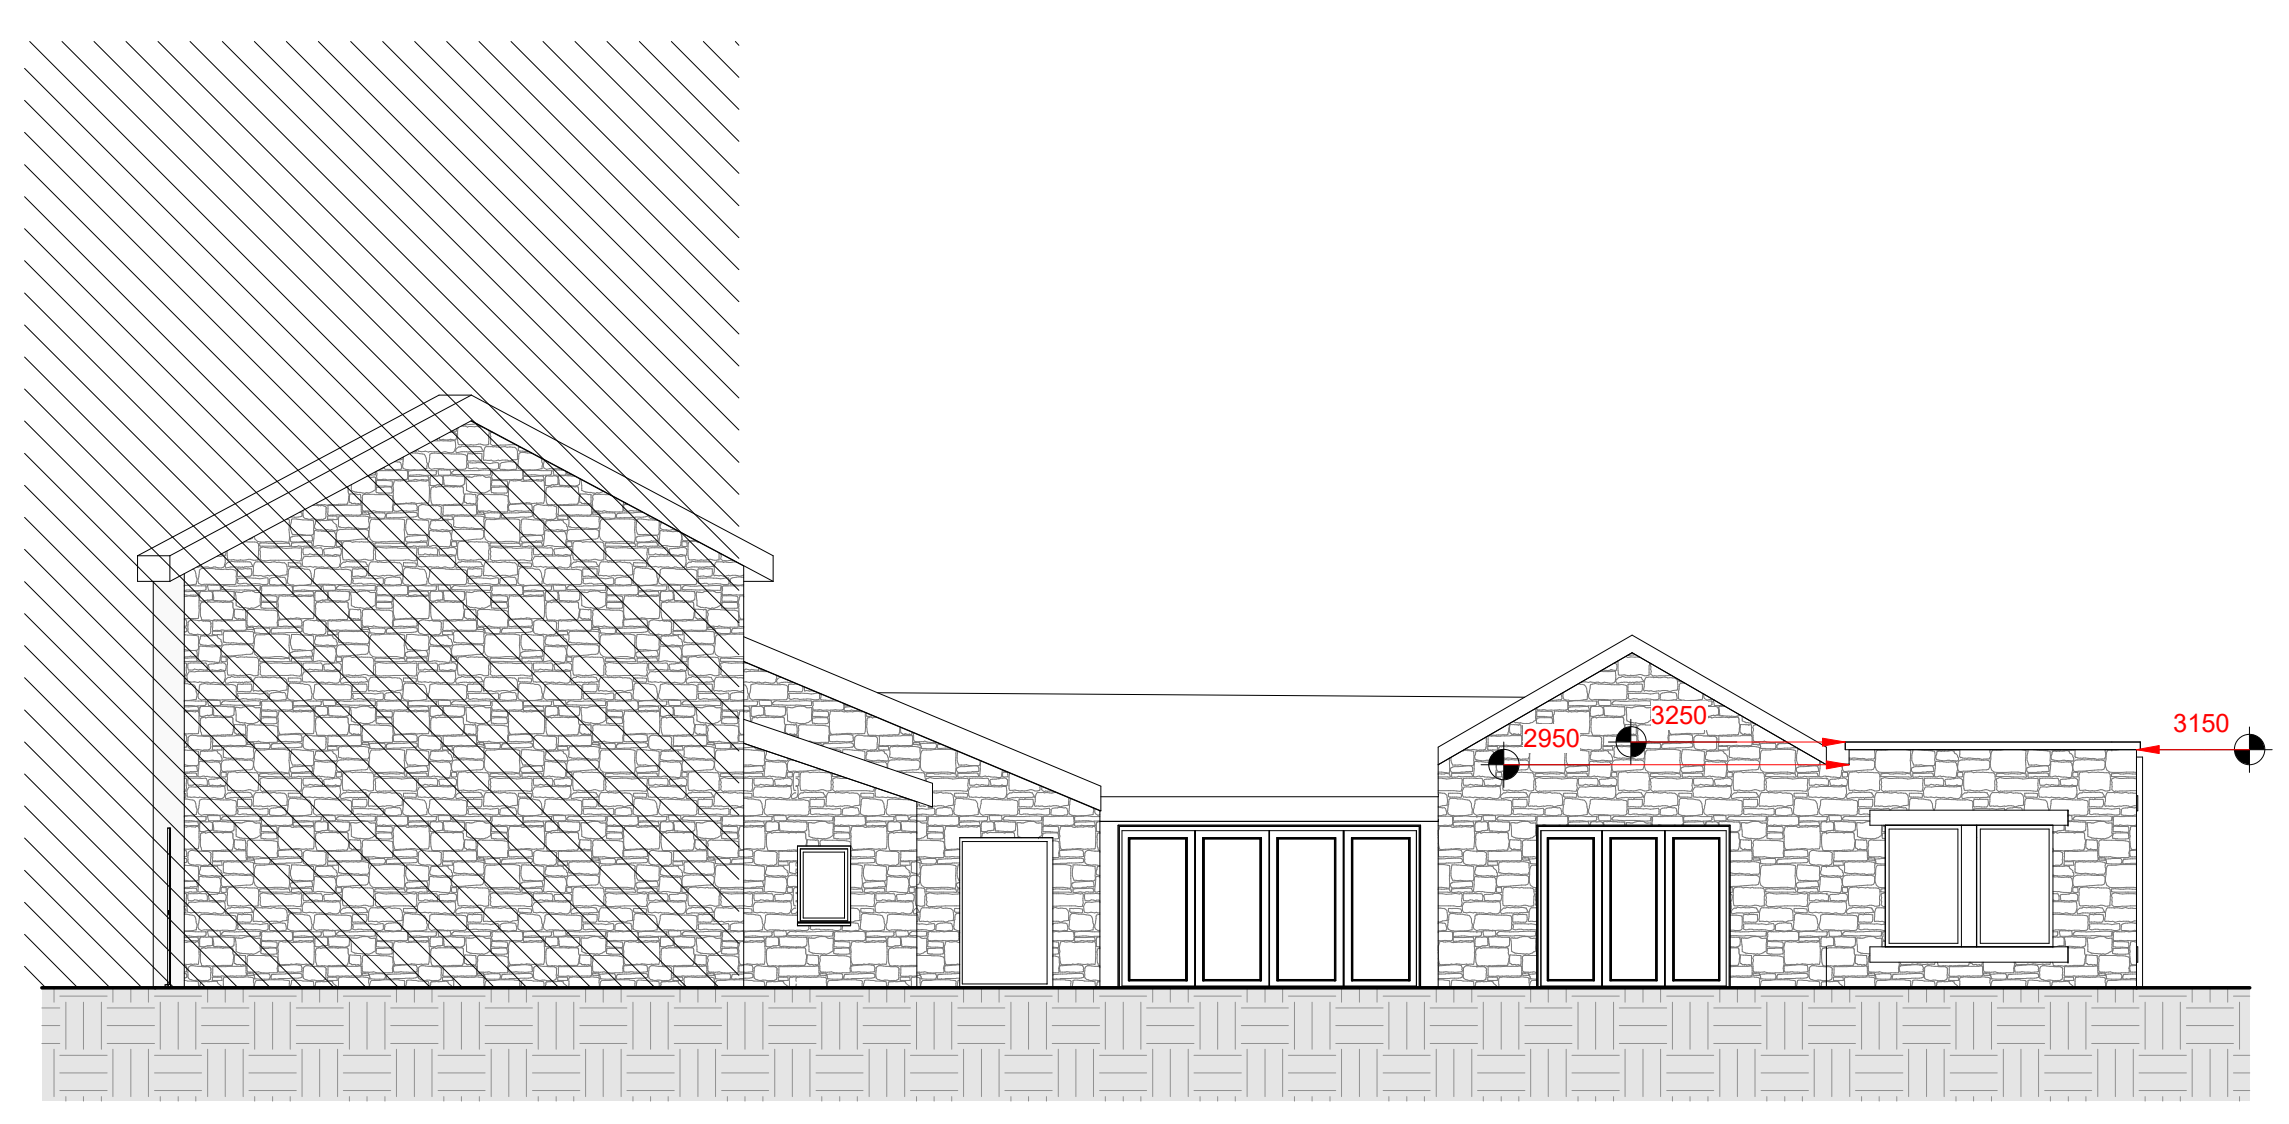

2 SOUTH ELEVATION
1 : 100

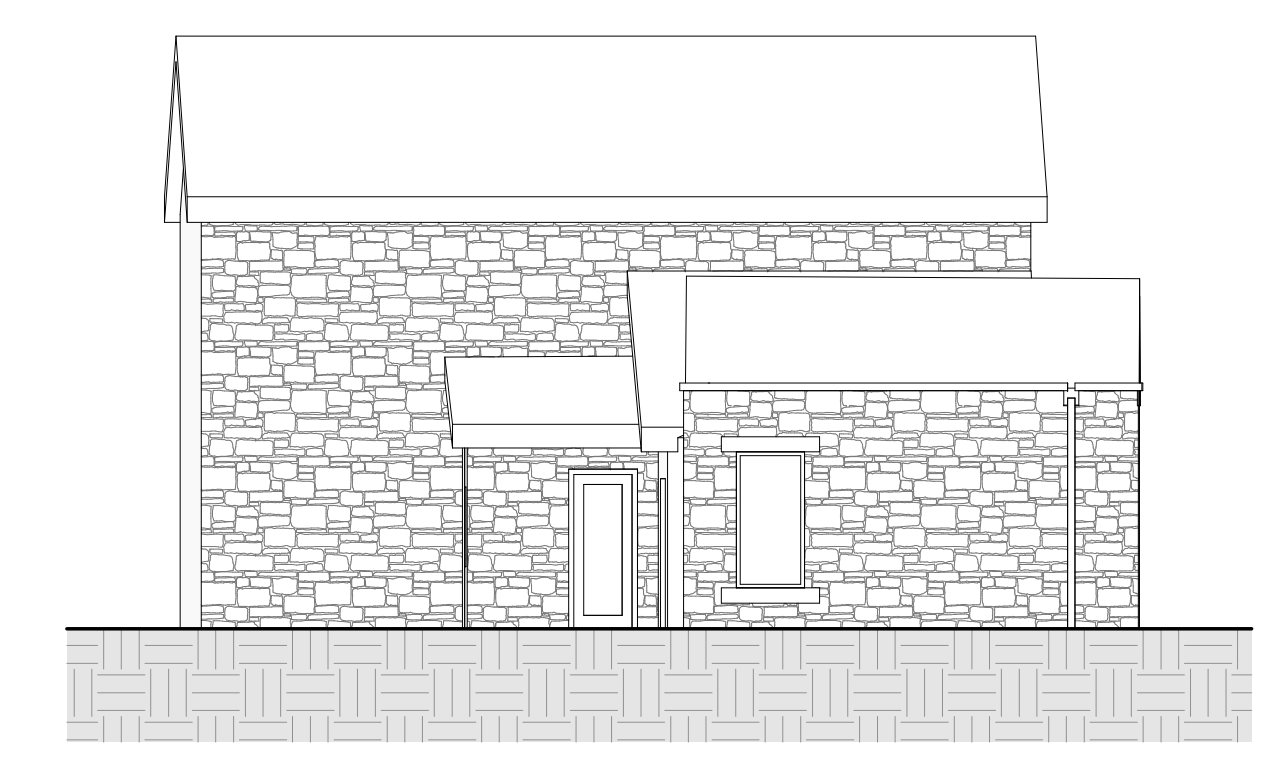

3 EAST ELEVATION
1 : 100

Peter Hitchen
Architects

Marathon House
The Sidings Business Park
Whalley, BB7 9SE

01254 823 885

www.peterhitchenarchitects.co.uk

NOTES:

No.	Description	Date

CLIENT:

MR & MRS PODEVYN

PROJECT:

WYTHENSTOCKS BARN

SHEET:

PROPOSED PLANS & ELEVATIONS

Project number	PHA/698
Date	22/12/2021
Drawn by	DC
Checked by	PH

A1.3

Scale	As indicated
Sheet size	A1