

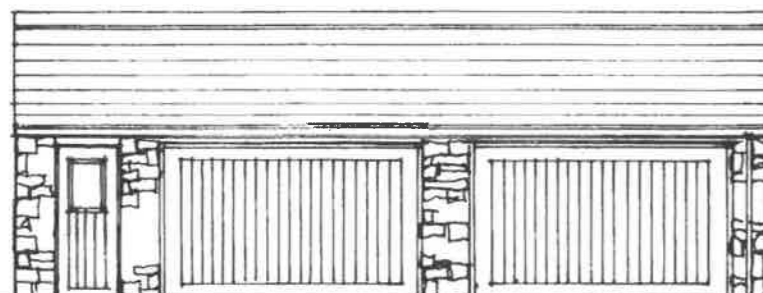
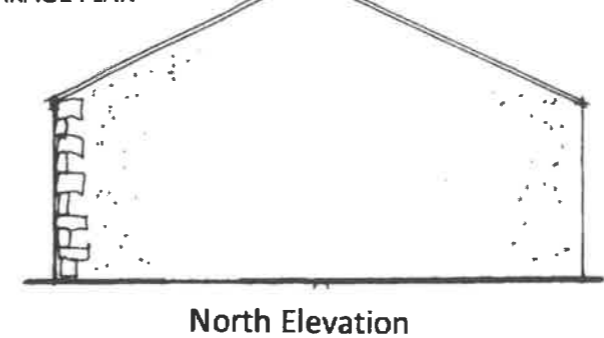
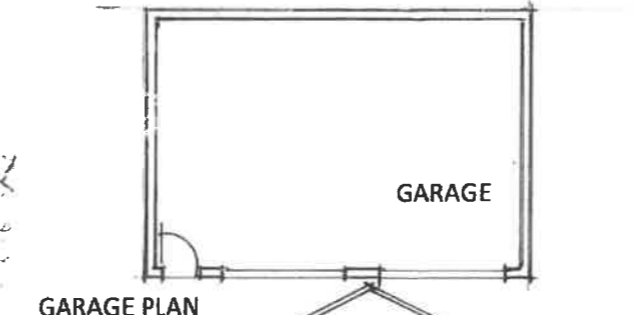
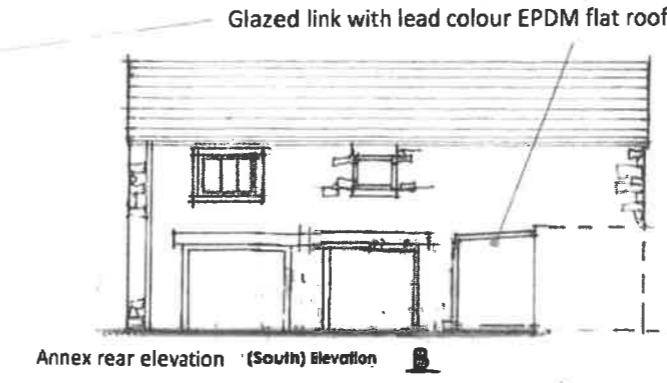



The drawing is to be read in conjunction with all relevant Architect consultants and specialist drawings and specifications. The Architect is to be notified of any discrepancies before proceeding. Do not scale from this drawing. All dimensions, any levels and to be checked on site. This drawing is subject to copyright. No work carried out before Planning and Building Permission has been granted is at the contractor's risk.

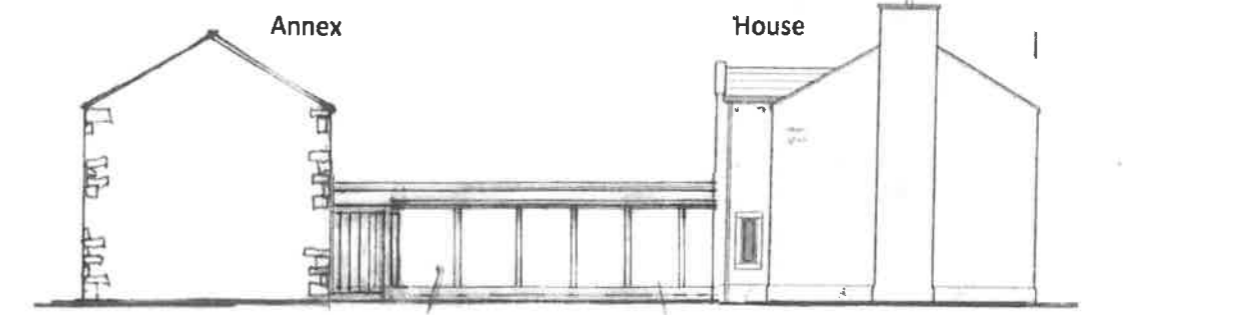

East Elevation

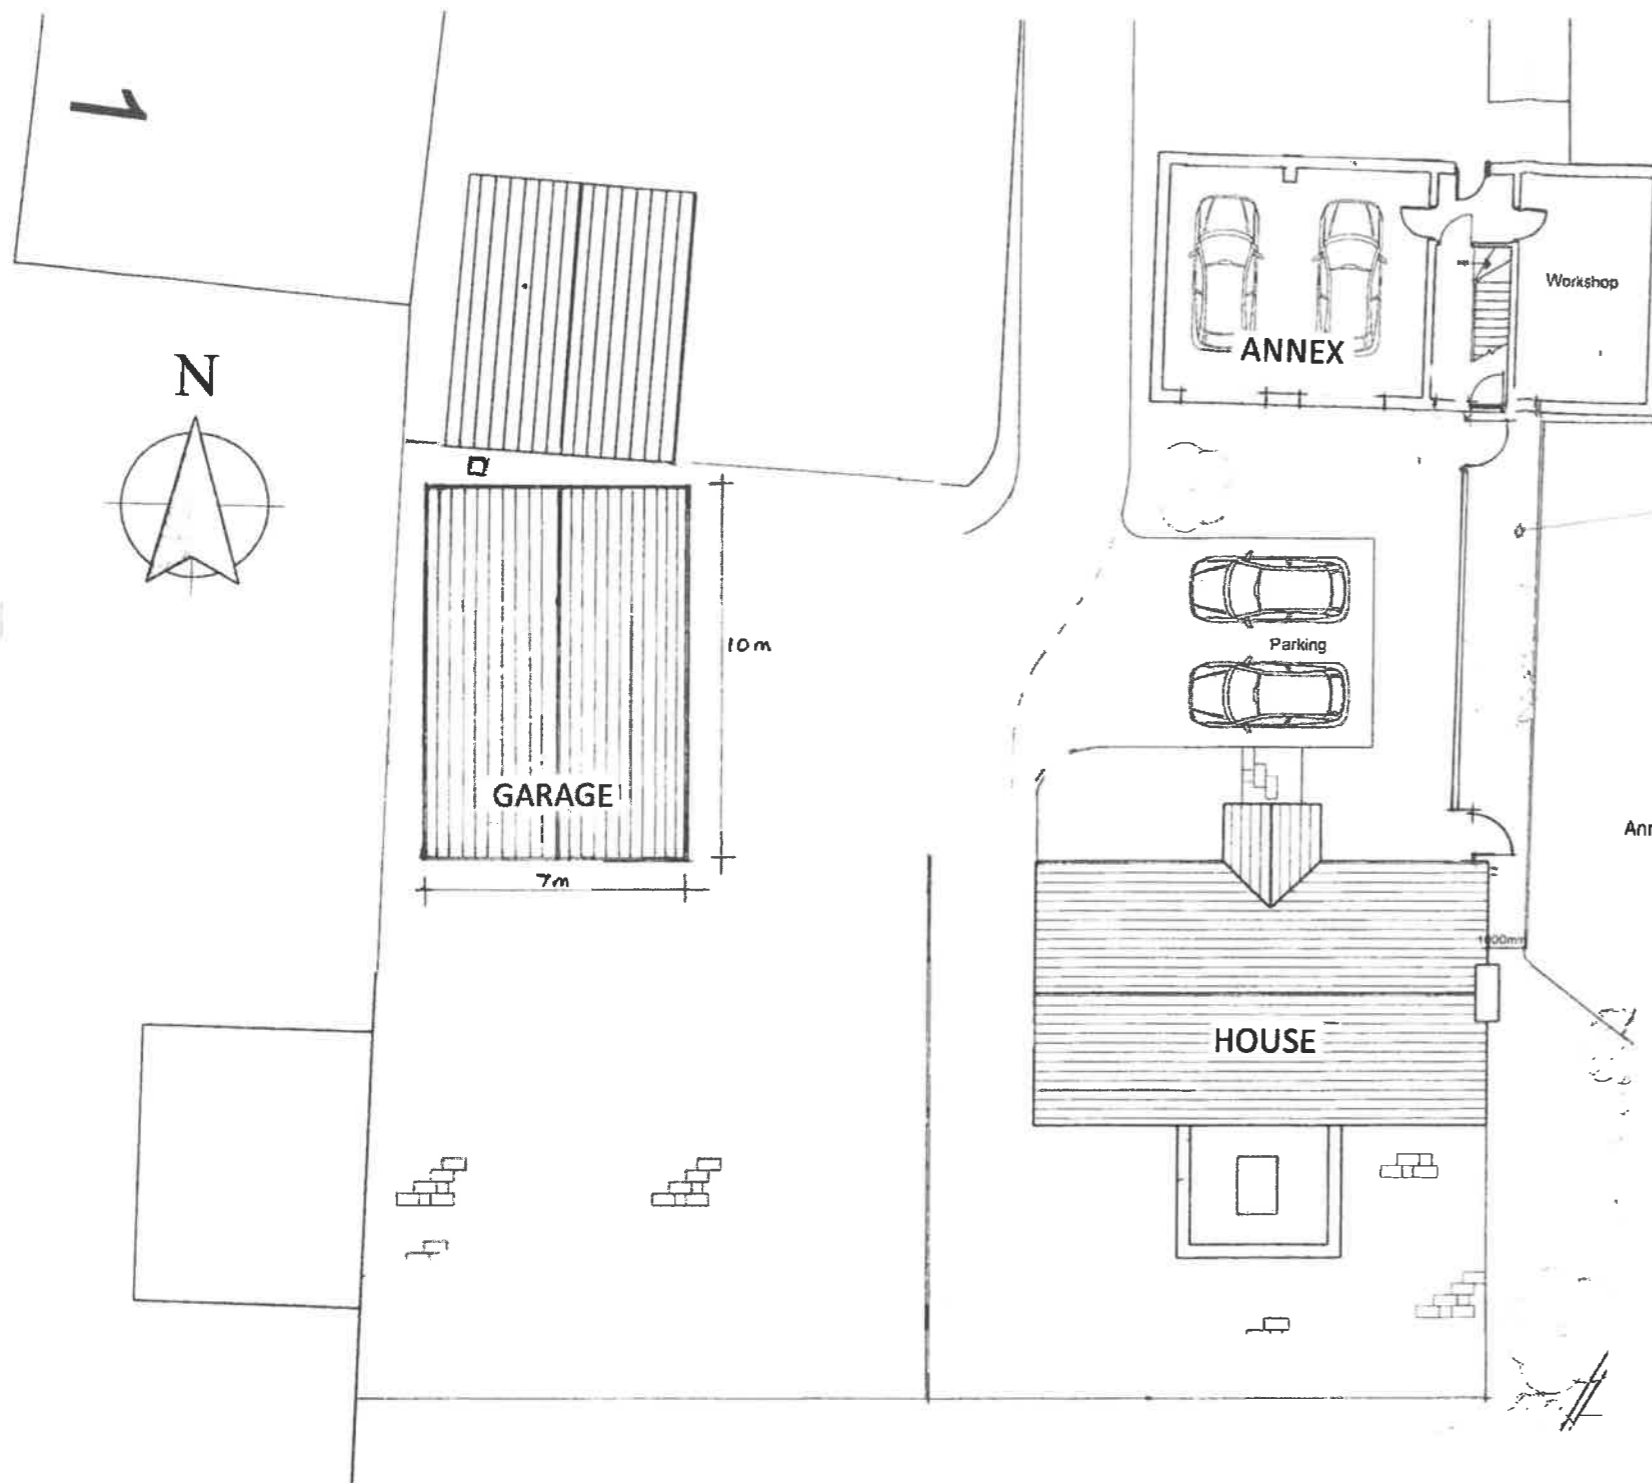

South Elevation

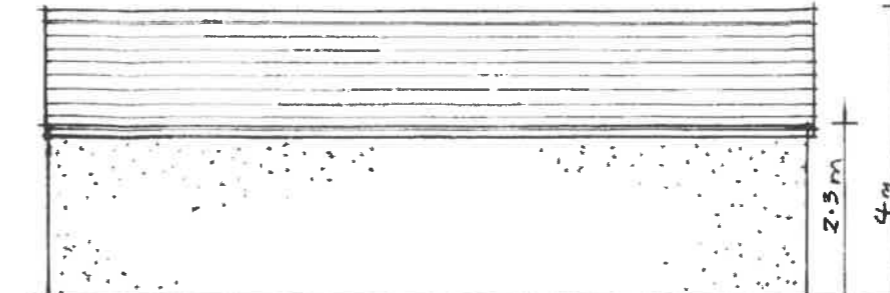

West Elevation

Client
Mr A. Jackson

Job Title
Proposed new garage and glazed link at 9 Downham road Chatburn

Drawing Title
Proposed Plan and Elevations

Scale 1:200 1:100 Date Nov 21 Drawn LKR

spa ARCHITECTS

SUNDERLAND PEACOCK & ASSOCIATES LTD.
 HAZELMERE, PIMALICO ROAD, CLITHEROE, LANCASHIRE, BB7 2AG
 T 01200 423178 F 01200 427328
 E info@sunderlandpeacock.com
 www.sunderlandpeacock.com

5203 -3 -2