

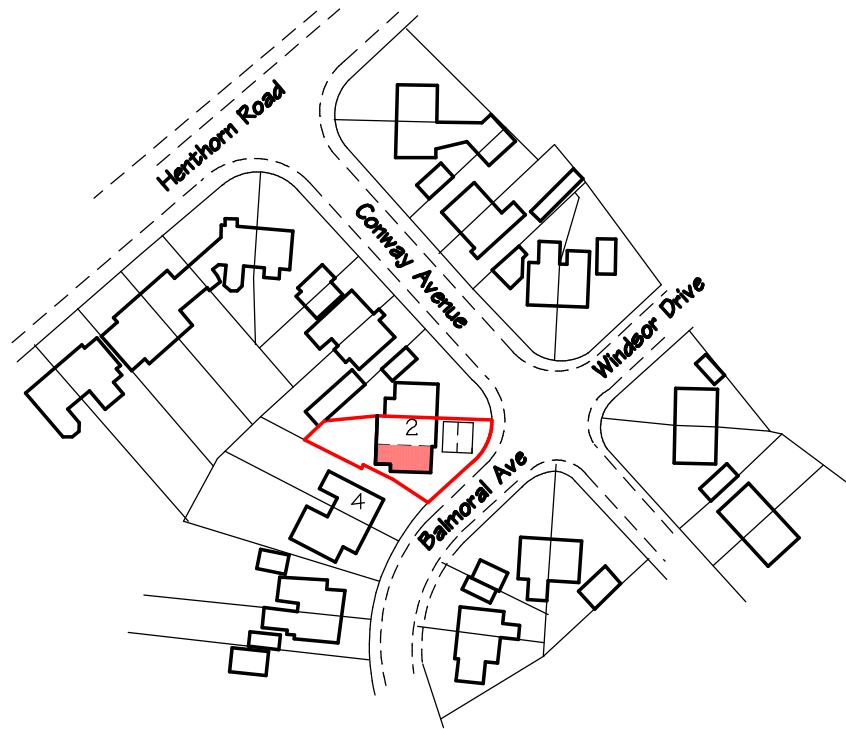


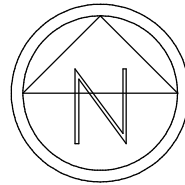

Location Plan 1:1250

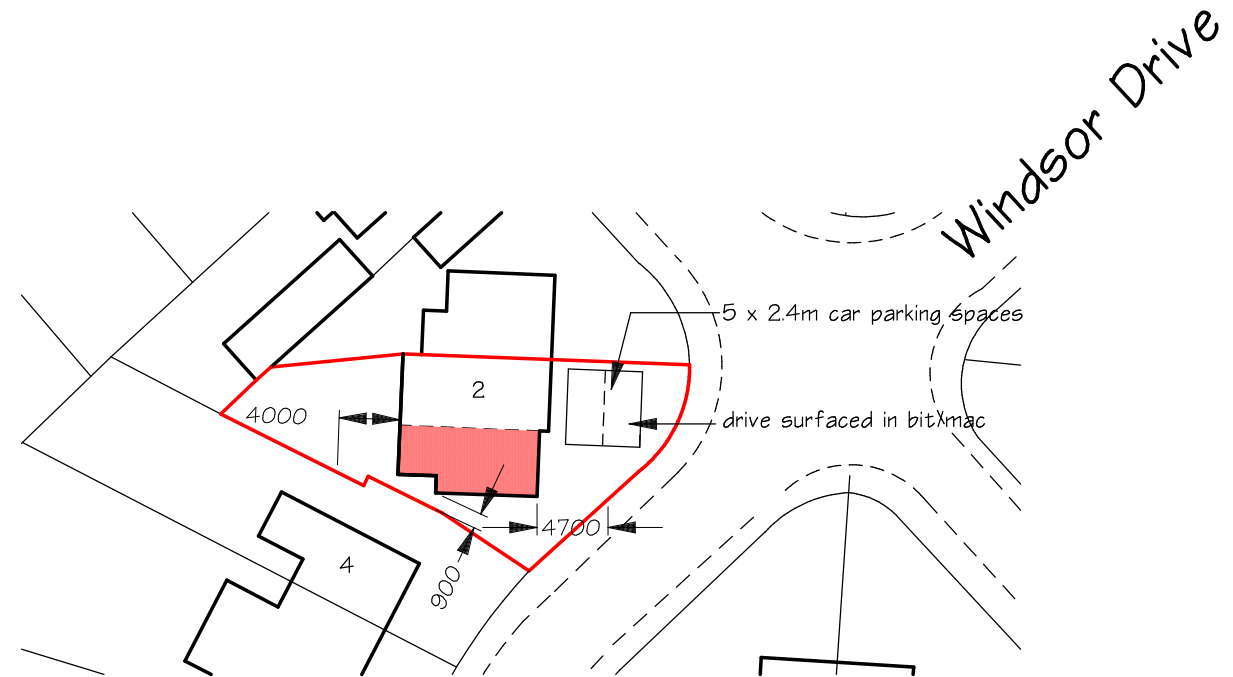

Site plan 1:500

A	Revised footprint	6/1/22
No	AMENDMENT	DATE



Stonehaven,
Jenny Lane,
Roughlee, Burnley Lancashire BB12 9LL
mobile 07831585063
e-mail roughlee@aol.com

Location & Site Plan
of
No 2 Balmral Ave,
Clitheroe
for
Mr J Walker

Geoff Hook retains all copyright
to this drawing, do not scale this drawing.
Check all dimensions on site. In the event
of a discrepancy refer queries to the
address below.

SCALE 1:1250 & 1:500 DATE 10/4/13
DRG No 2021/32/3A