


ALL SUBJECT TO FINAL DETAILED DESIGN

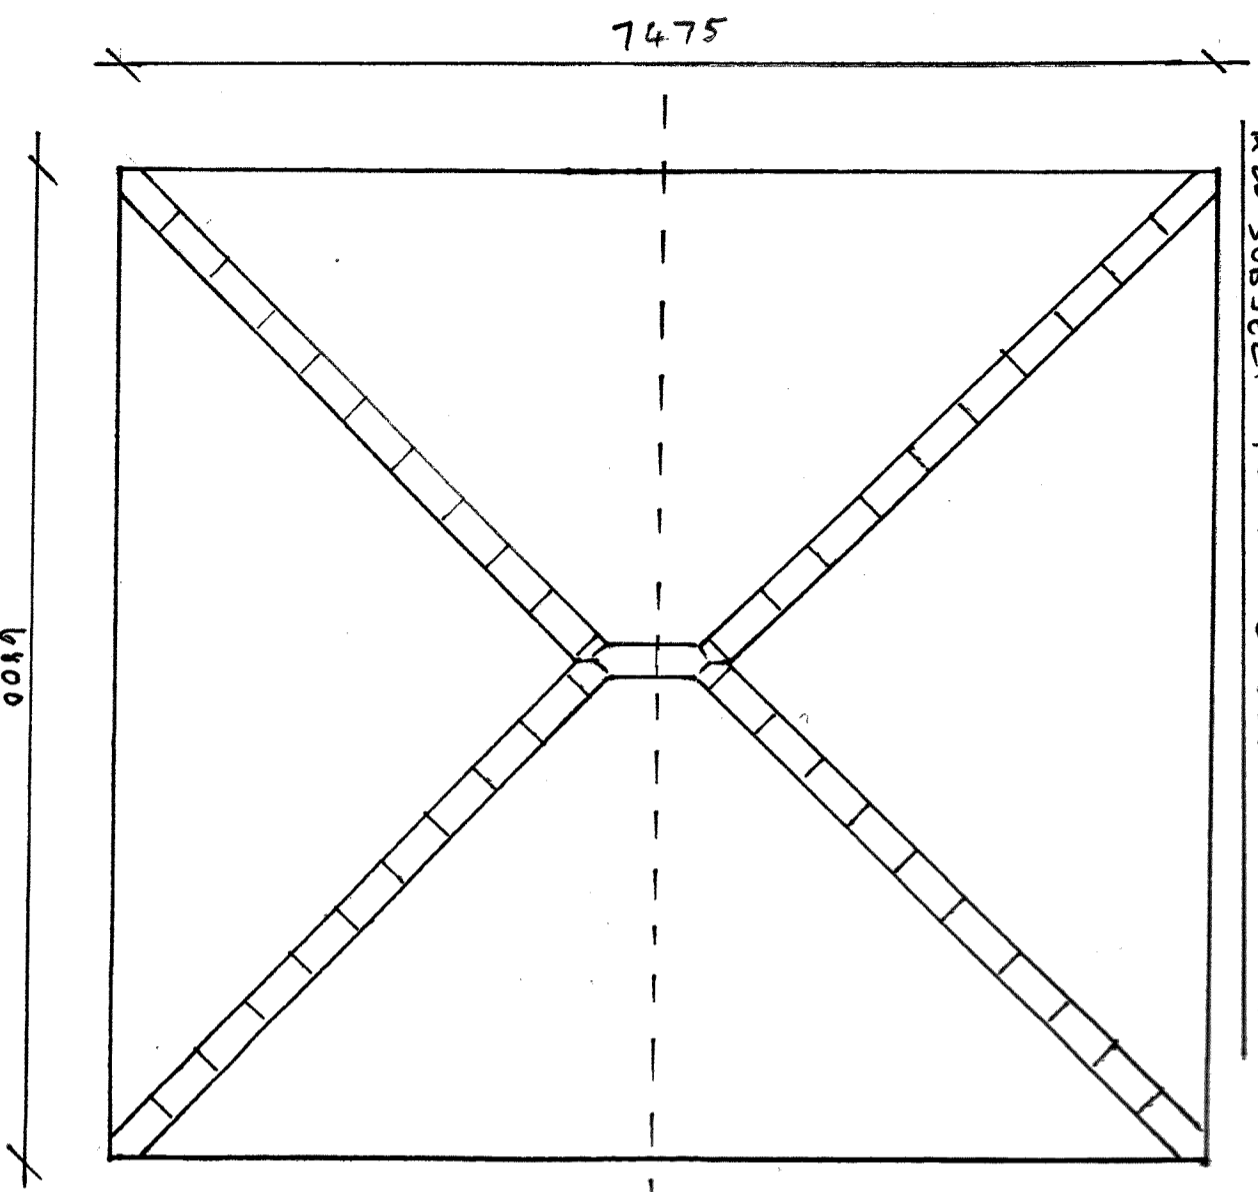


ROOF PLAN  
PITCH 22°

NEW GARAGES TO REAR OF AFTERGLOW  
AND SUNNYDALE, BALDWIN ROAD  
CLITHEROE, 887 2ED


AS PROPOSED ELEVATIONS AND  
ROOF PLAN  
SCALE 1:50

03.01.2022  
REV -

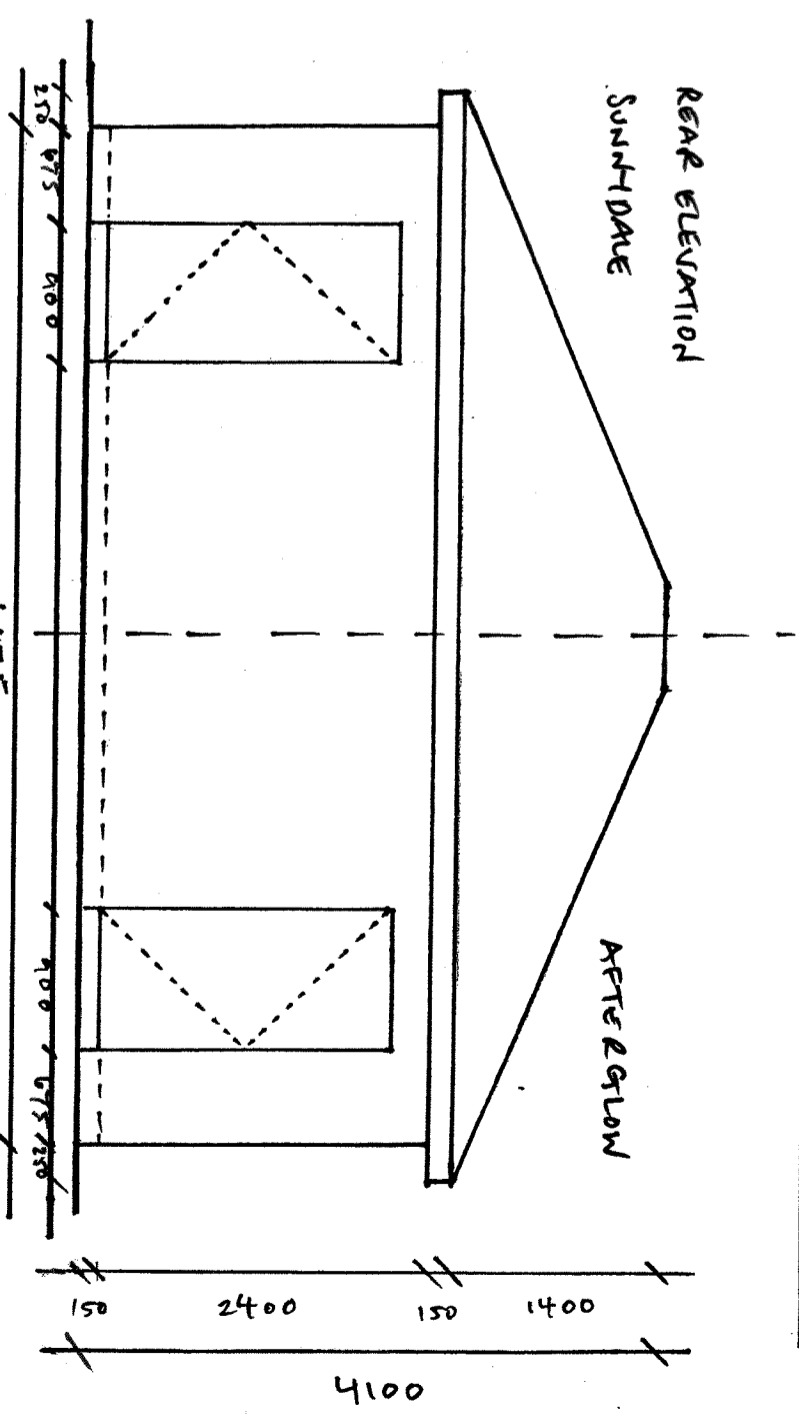


REAR ELEVATION  
SUNSHADE

AFTERGLOW

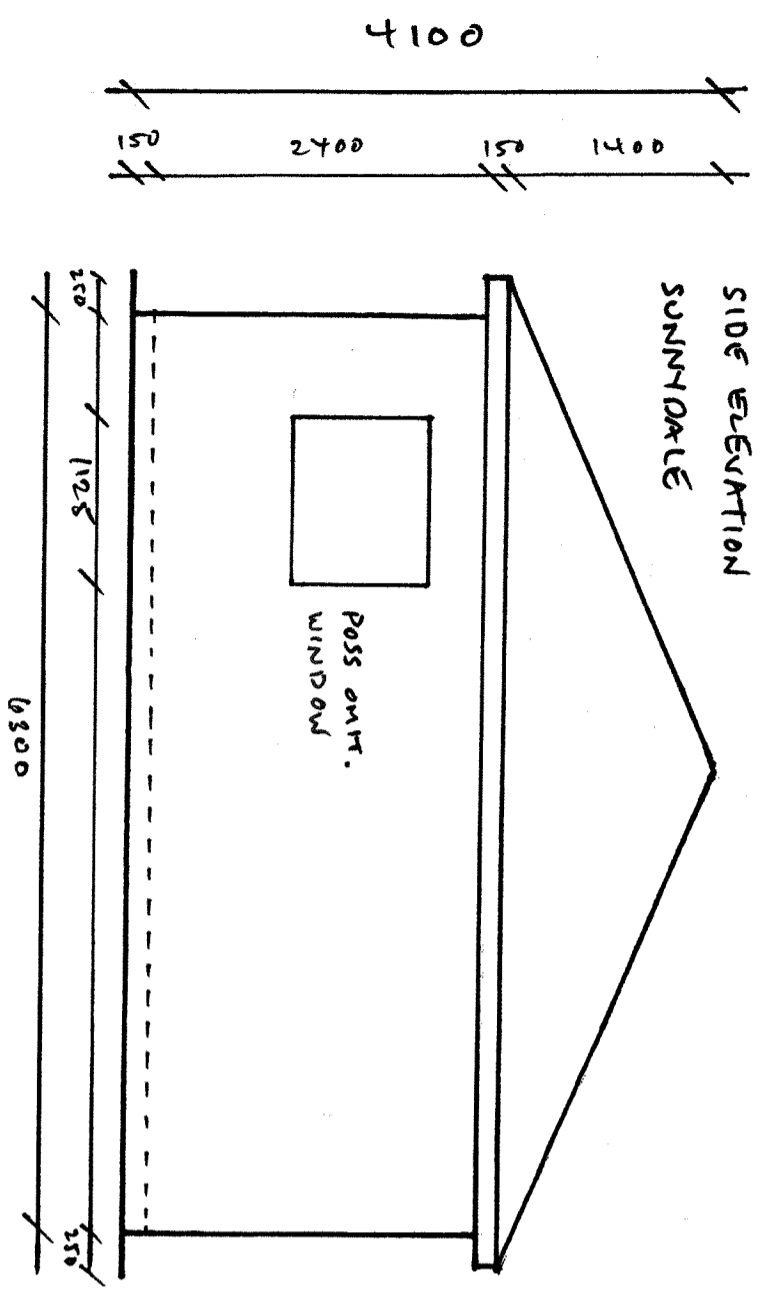

SIDE ELEVATION  
SUNSHADE

POSS. WINT.  
WINDOW

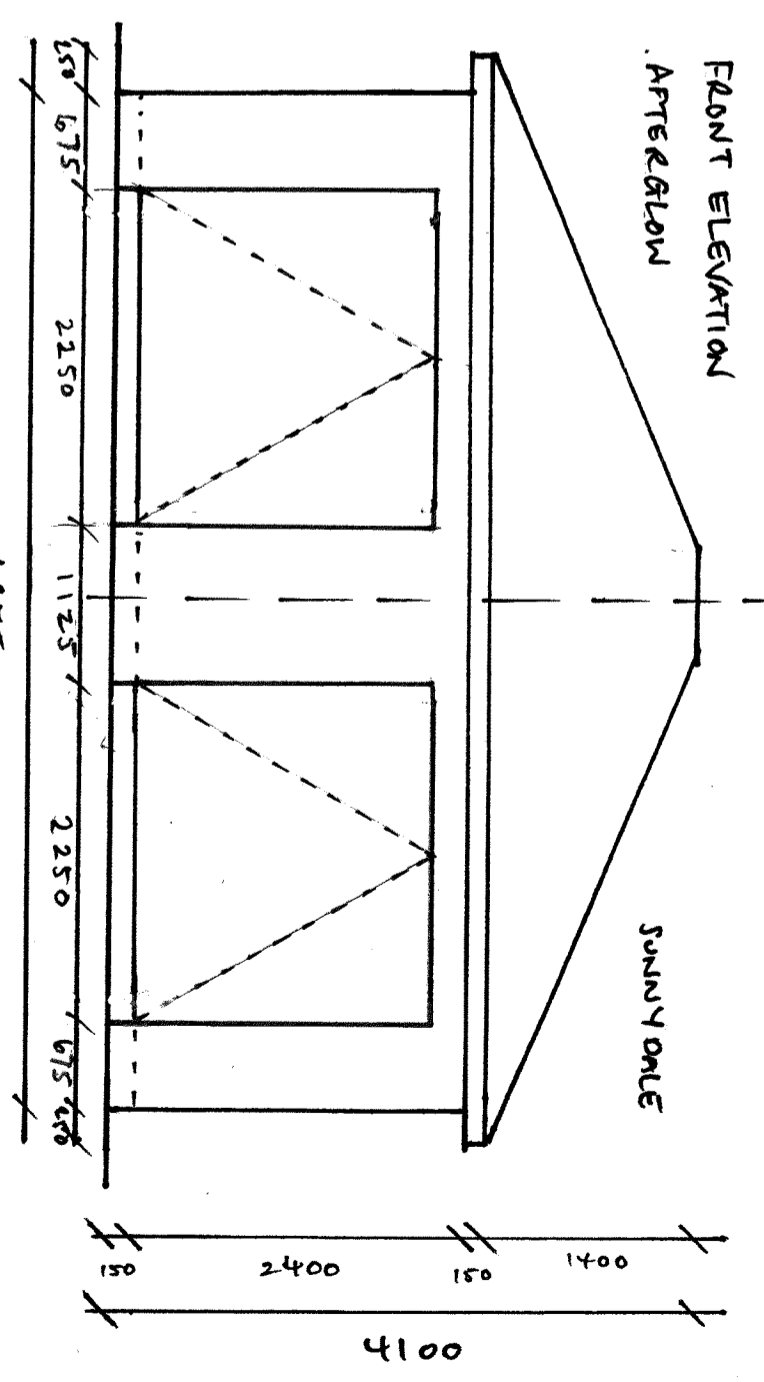

FRONT ELEVATION  
AFTERGLOW

SUNNYDALE

4100