


Ground Floor Plan



First Floor Plan

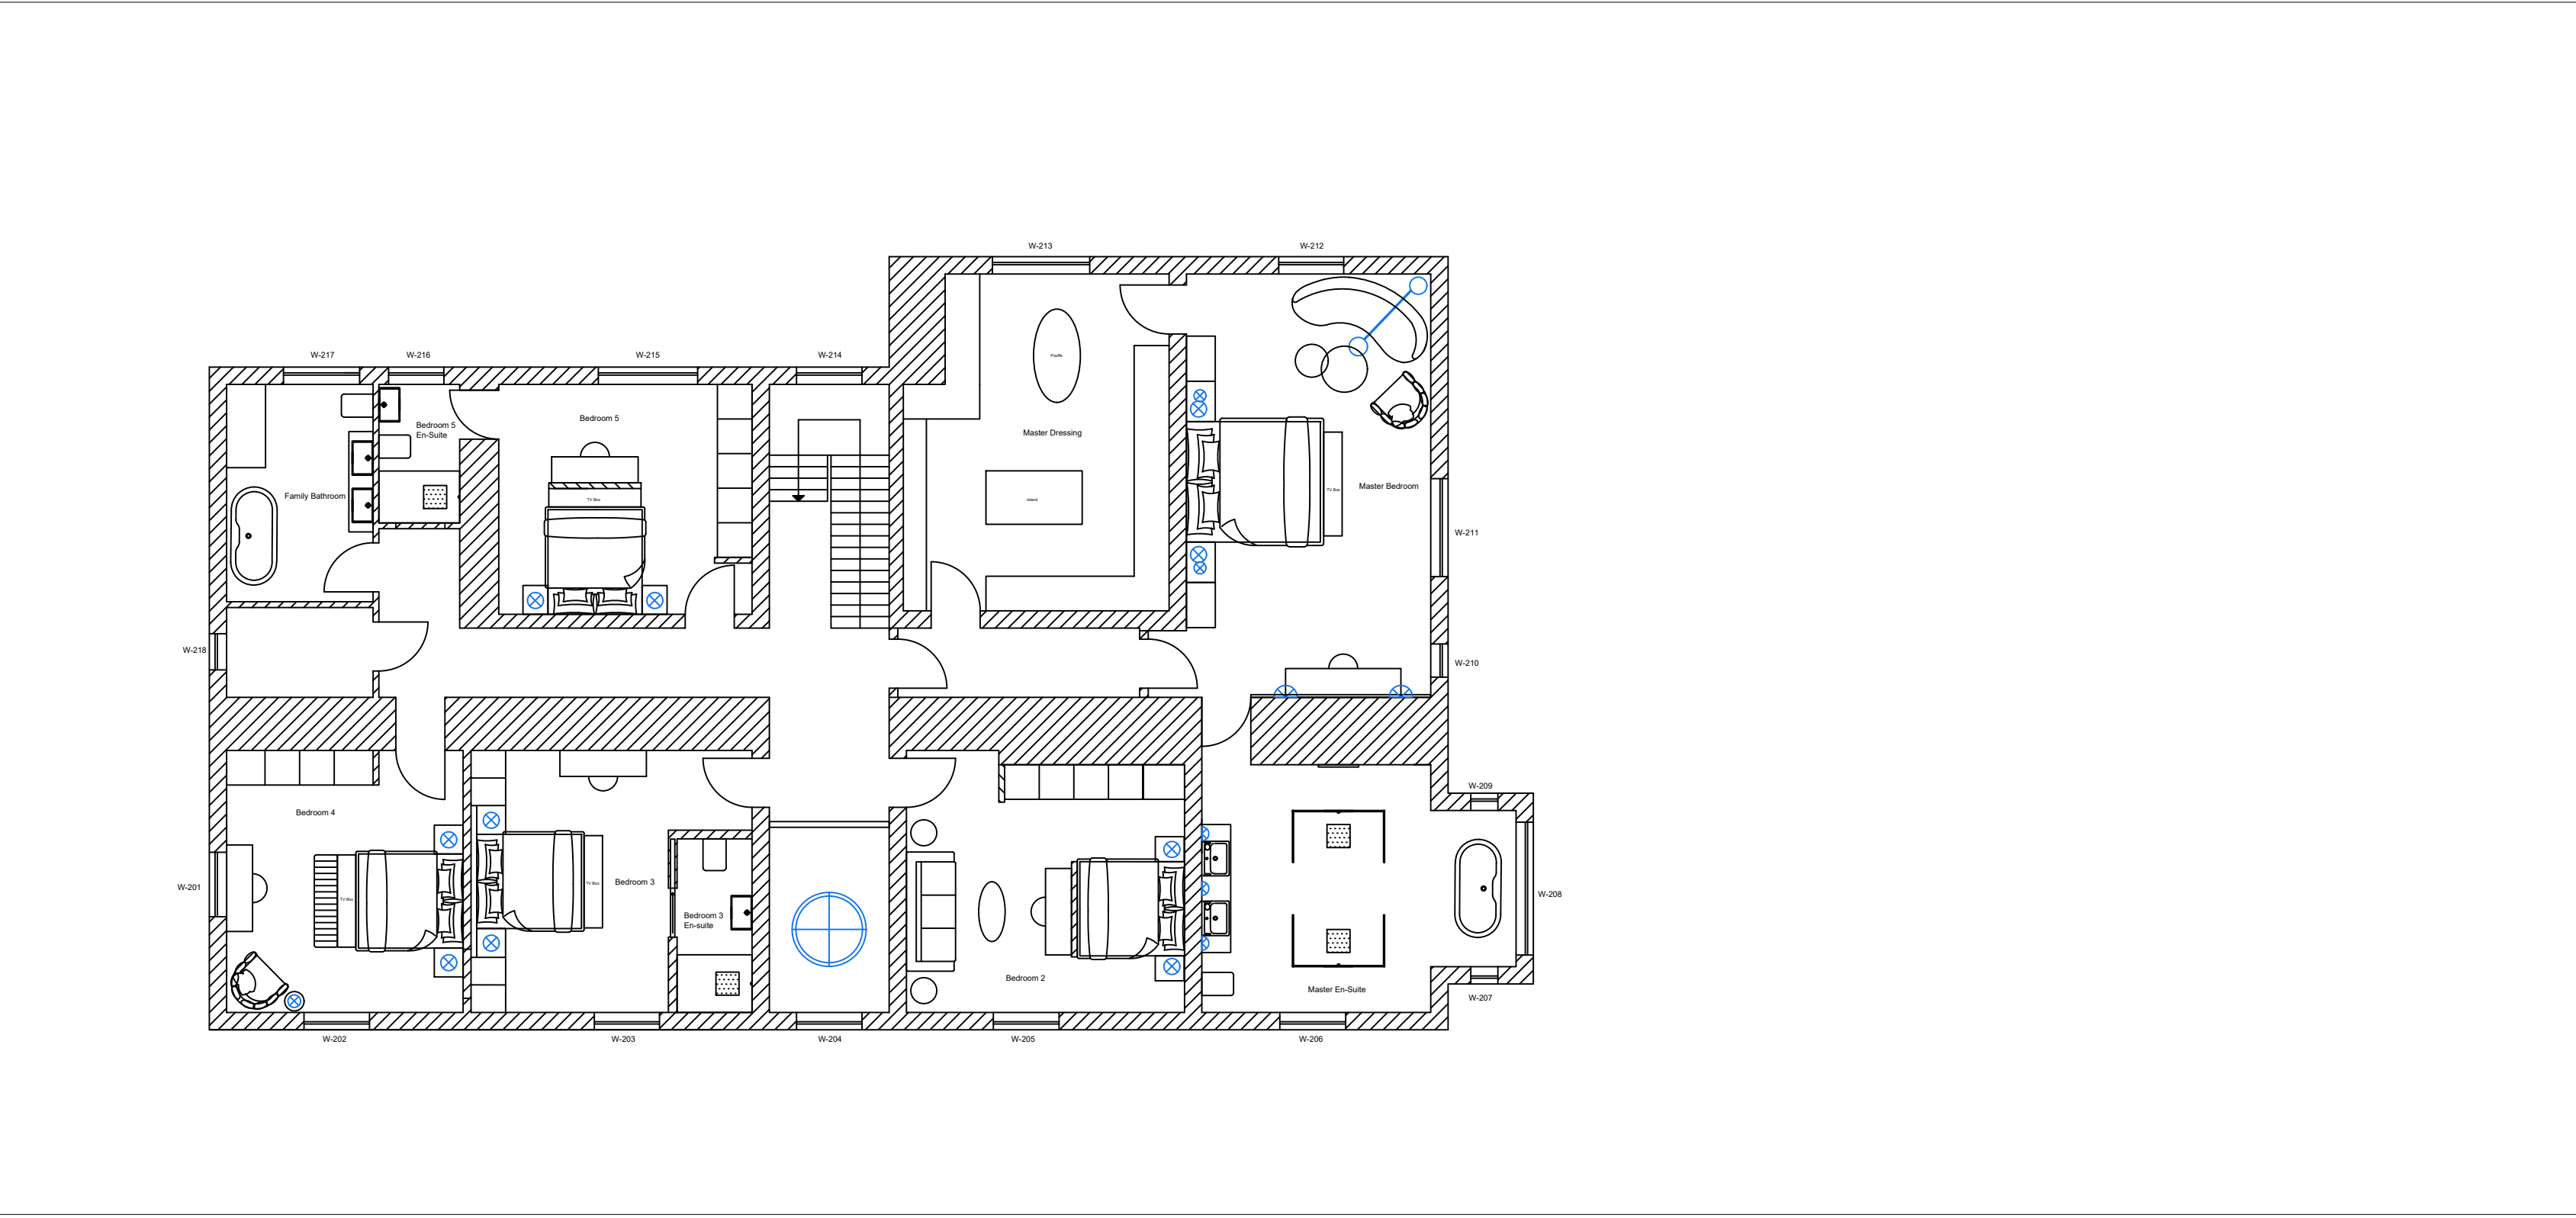

Warford Hall, Warford Hall Drive, Merrymans Lane,
Great Warford, Cheshire, SK9 7TP
Tel: 0845 056 5600 Fax: 0845 056 0650
E-mail: enquiries@aristadesign.co.uk www.arista-design.co.uk

Project:
Hall Foot,
Worston,
Clitheroe
BB7 1QA

Drawing Title:
Proposed Plans inc swimming pool

Drawing Status: Planning	Date Created: 29.11.2021	Drawing Scales @ A1: 1:100
Drawing No. 187-HLF-003	Revision: EF	Checked by: ?