


location

0 10 20 30 40 50 60m 1:1250

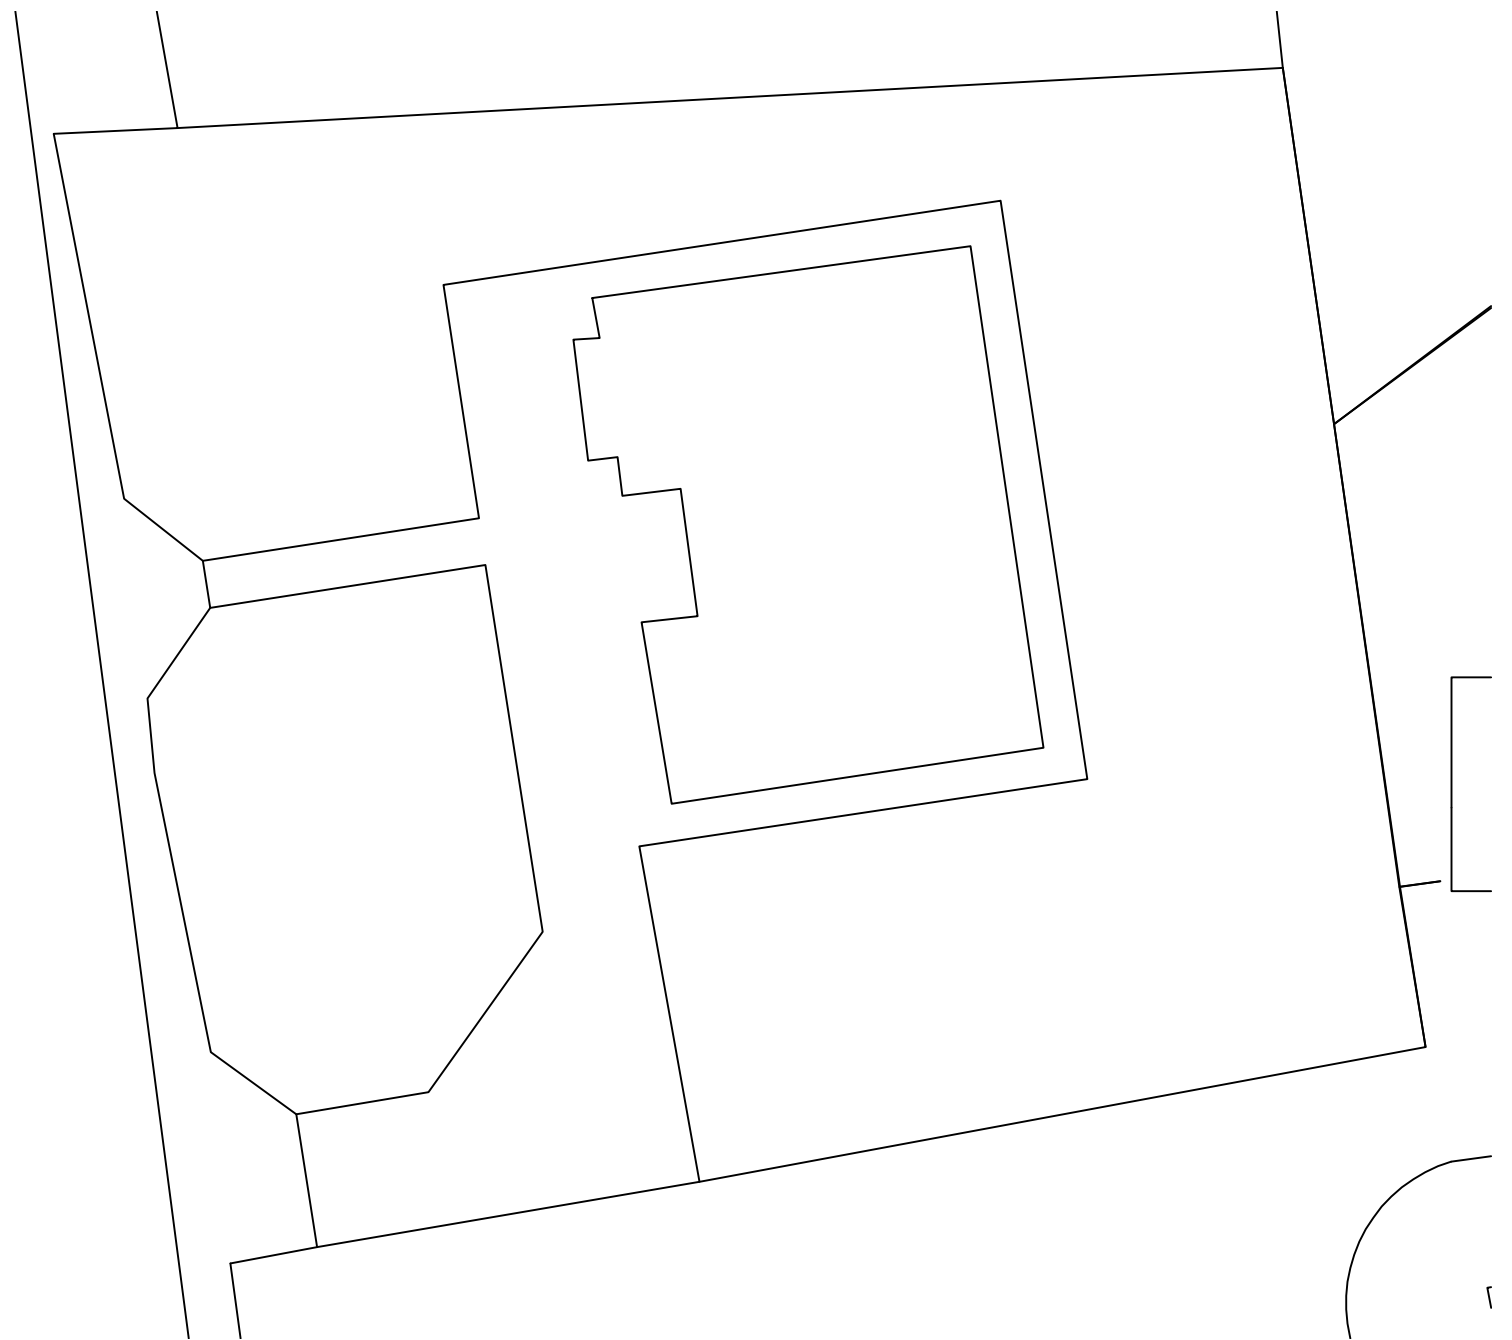

site

0 1 2 3 4 5 6 7 8 9 10m 1:200

**swift
building design**

104 mossy lea road
wrightington
wigan
lancashire
WN6 9RD

0161 818 8884
info@swiftbuildingdesign.co.uk
www.swiftbuildingdesign.co.uk



drawing

location and site plans

project

integral garage conversion to cinema room
42 Knowsley Road, Wilpshire, Blackburn
BB1 9PN

drawn

cjw

date

01/22

scales @ A3

1:200, 1250

drawing no.

21.052.pl.01

1 of 2