


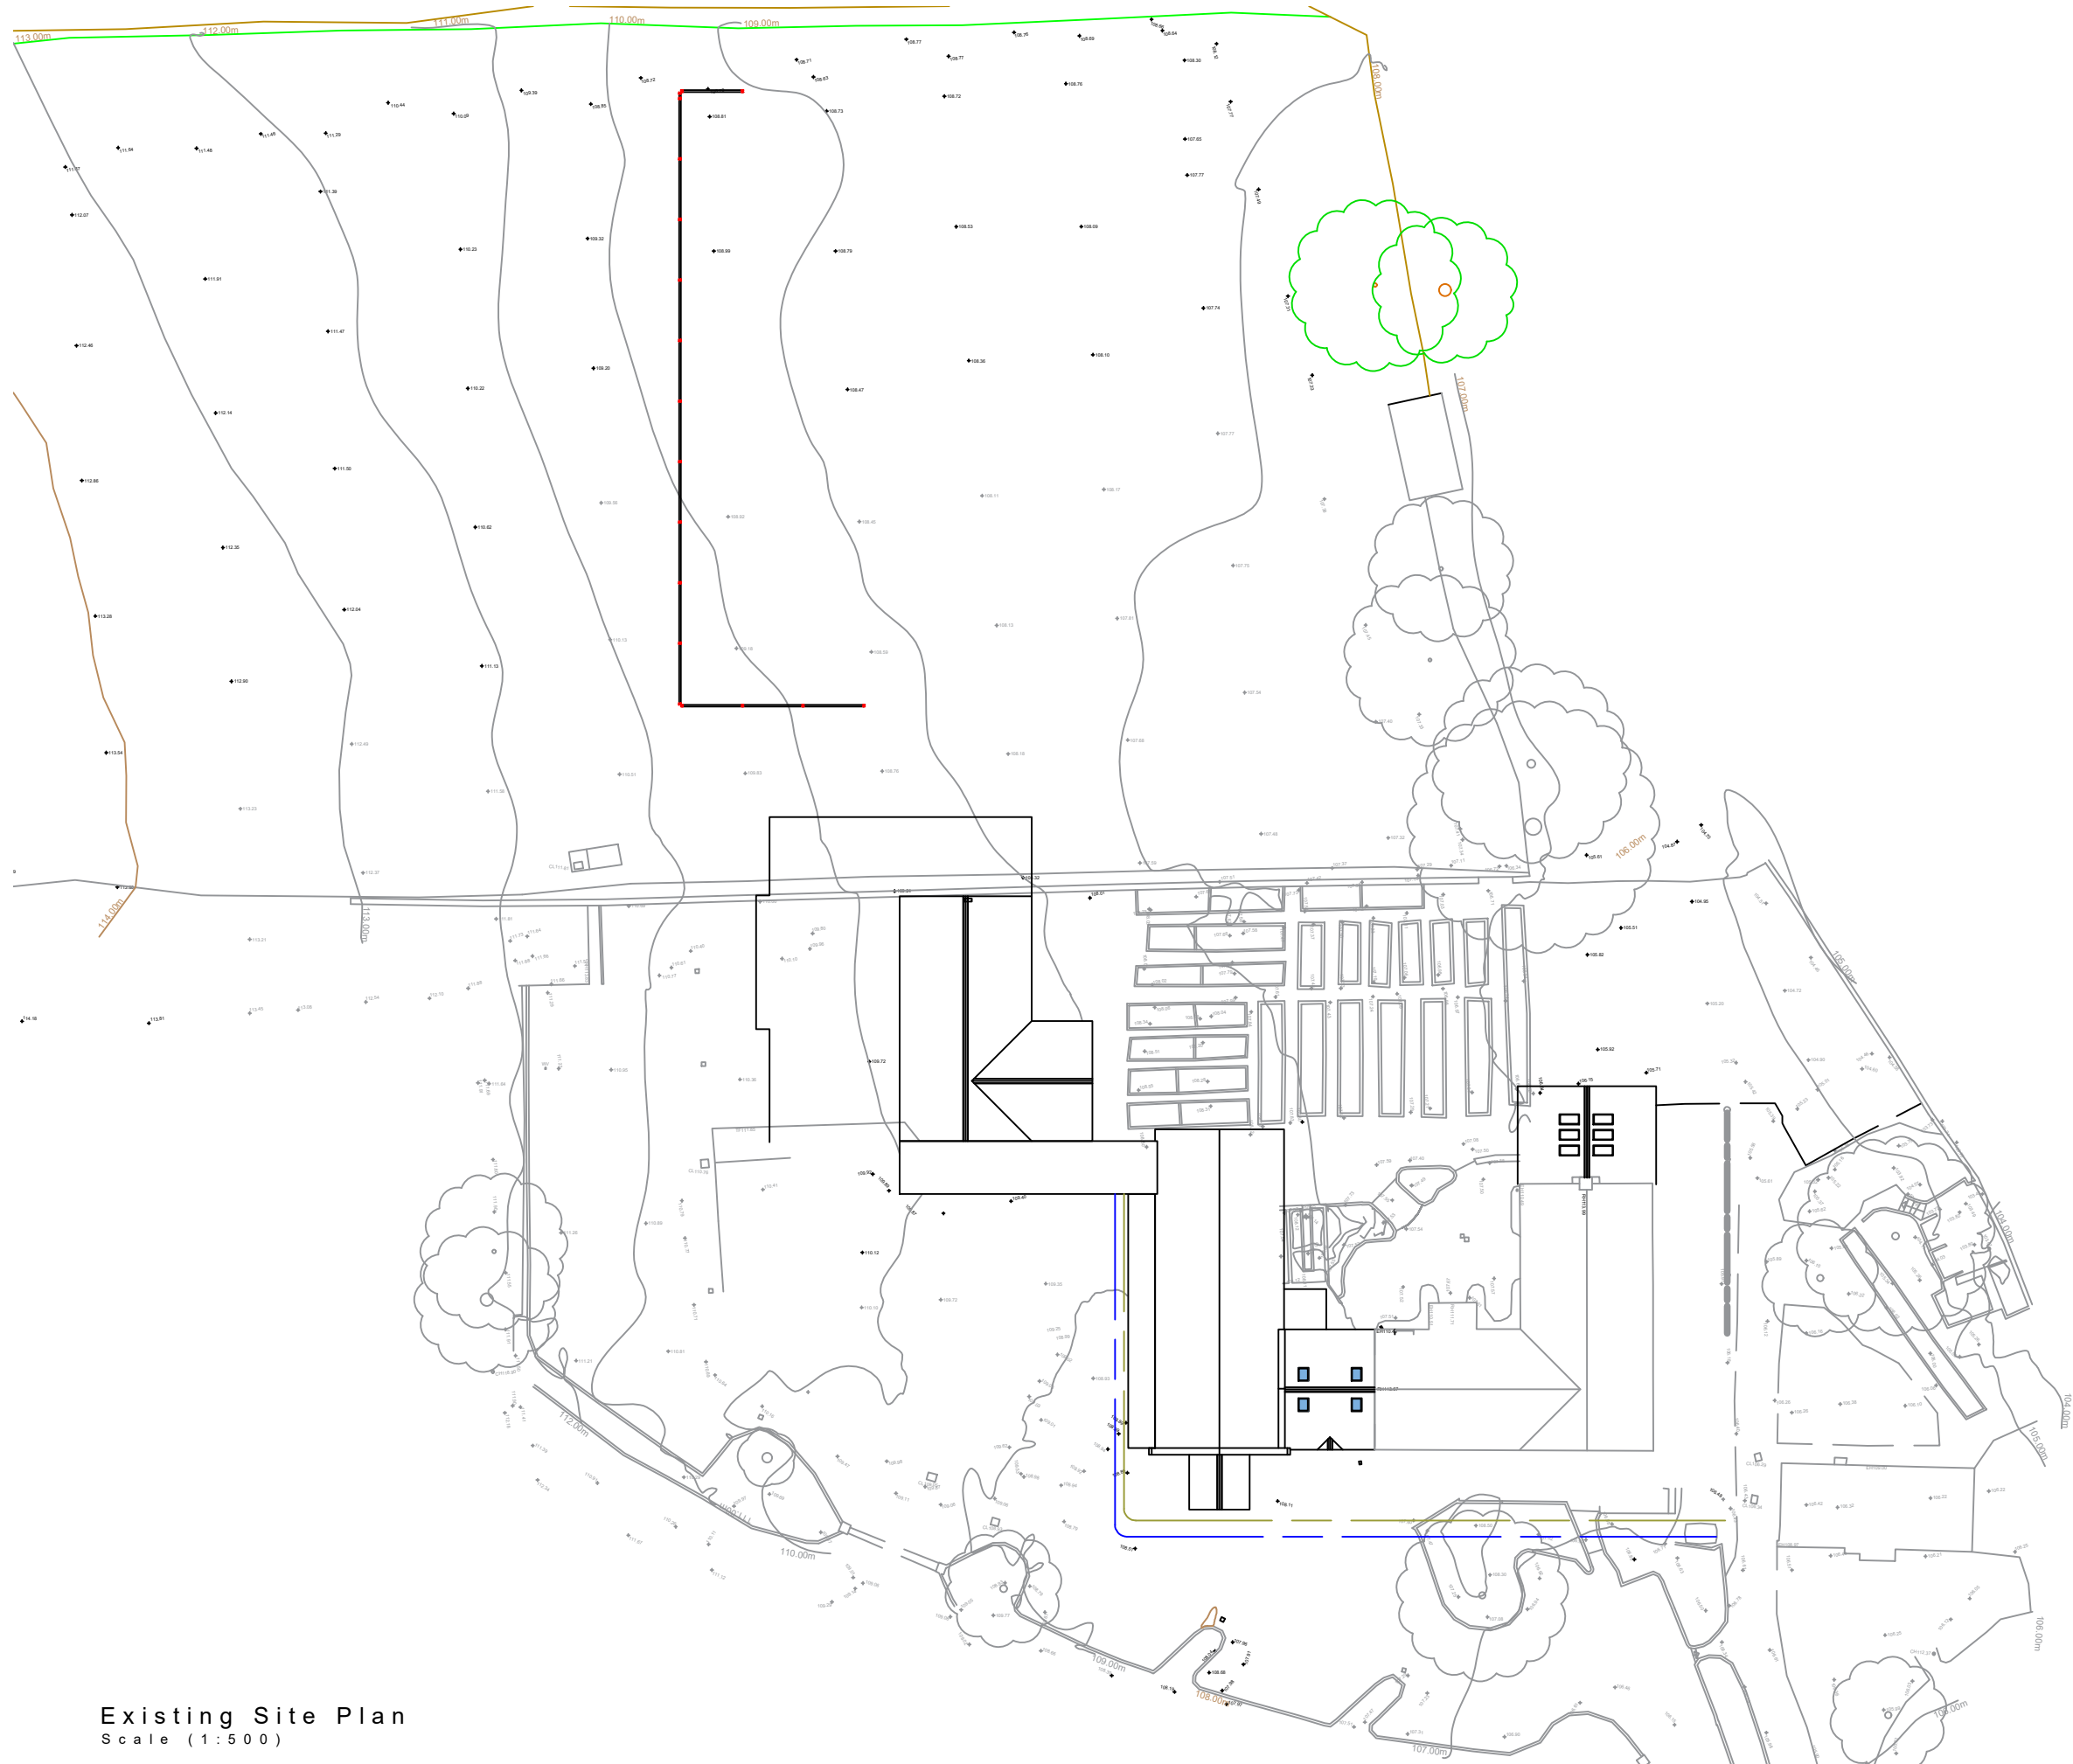

Existing Site Plan
Scale (1:500)

Revision		Date



83 Blackburn Road,
Rimington, BB1 4ER

Mob: 07738162386
Email: james@holdenlanc.com
Web: www.holdenlanc.com

Drawing Title:	
Proposed Plan	

Site Location:	
Holden Clough Nurseries, Holden Lane, Holden, Bolton by Bowland, BB7 4PF	

Drawing Status:	
Existing Site Plan	

Date:	07/07/20	Drawn by:	JHolden
Scale:	1:500@ A3	Ref:	20-03
Client:	Mr J. Foley		