


This drawing is to be read in conjunction with all relevant Architect, consultants' and specialists' drawings and specifications. The Architect is to be notified of any discrepancies before proceeding. Do not scale from this drawing. All dimensions and levels are to be checked on site. This drawing is subject to copyright. All work carried out before Planning and Building Permission has been granted is at the contractor's risk.
 Note: proposed drawing based on OS dwg information. All illustrated dimensions are approximate and all site dimensions are to be checked on site and subject to site survey.




PROPOSED GROUND FLOOR PLAN SCALE 1:100




PROPOSED SOUTH EAST ELEVATION SCALE 1:100

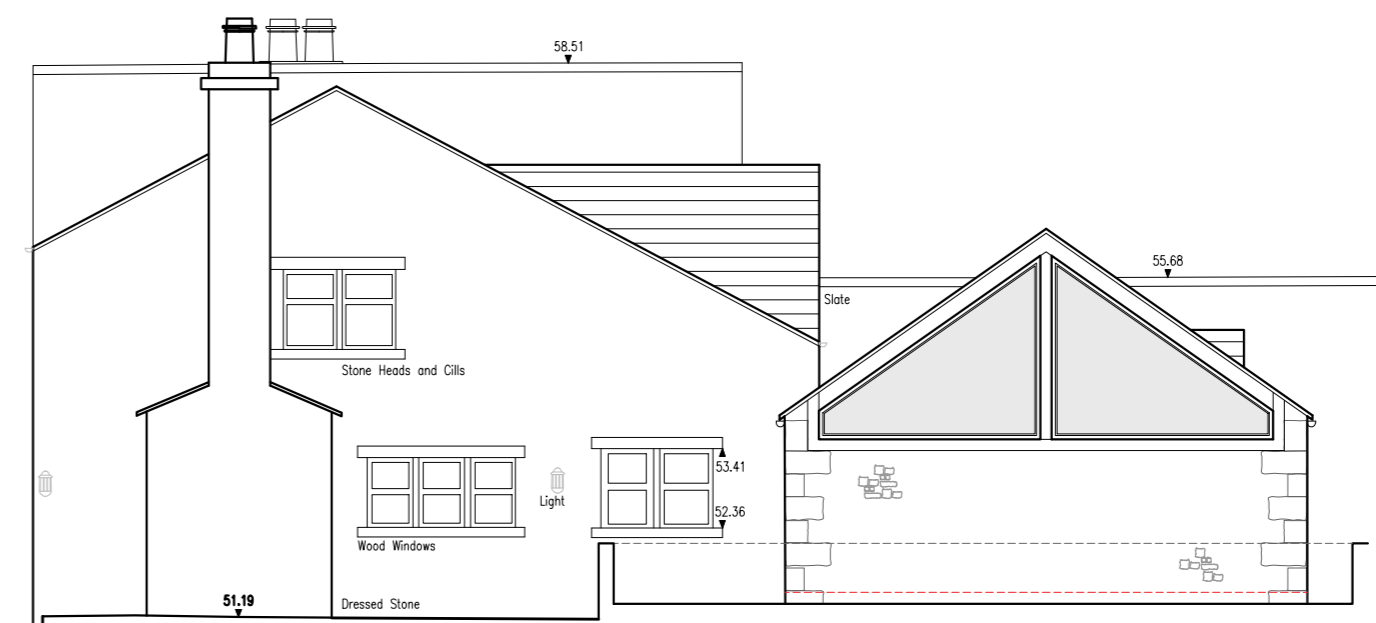

PROPOSED NORTH EAST ELEVATION SCALE 1:100

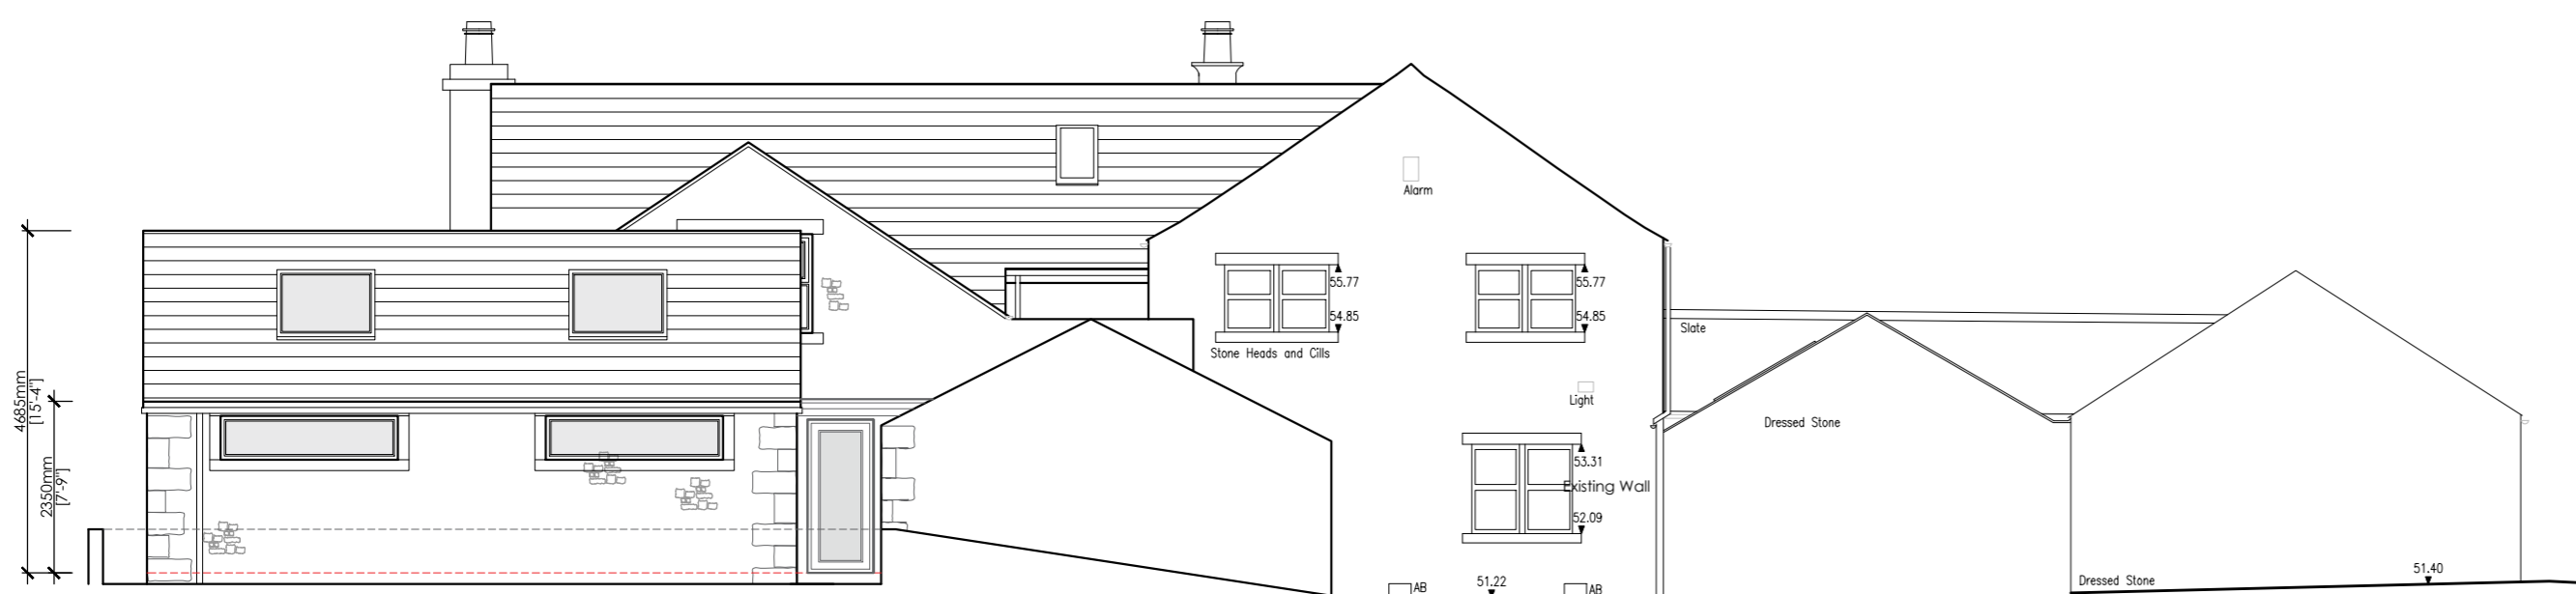

PROPOSED NORTH WEST ELEVATION SCALE 1:100

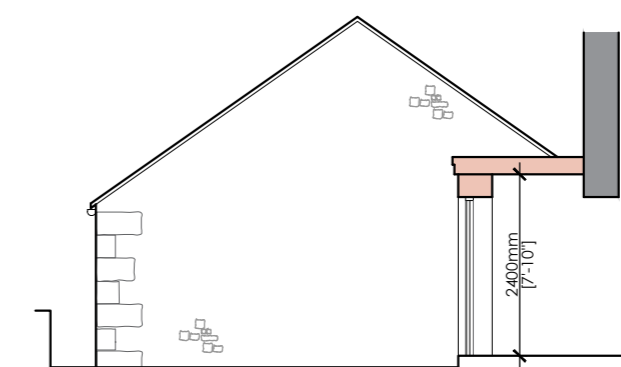

PROPOSED SOUTH WEST ELEVATION SCALE 1:100

Client
Mr K Horkin

Job Title
**Proposed Extensions and Alterations to
 Old Eaves Hall
 West Bradford**

Drawing Title
Proposed Plans and Elevations

Scale
1:100 @ A2

Date
January 22

Drawn
BWT

spa
SUNDERLAND PEACOCK ARCHITECTS
 SUNDERLAND PEACOCK & ASSOCIATES LTD.
 HAZELMERE, PIMLICO ROAD, CLITHEROE
 LANCASHIRE, BB7 2AG
 T 01200 423178 F 01200 427328
 E info@sunderlandpeacock.com
 www.sunderlandpeacock.com

6048 - P05

REV
 -