


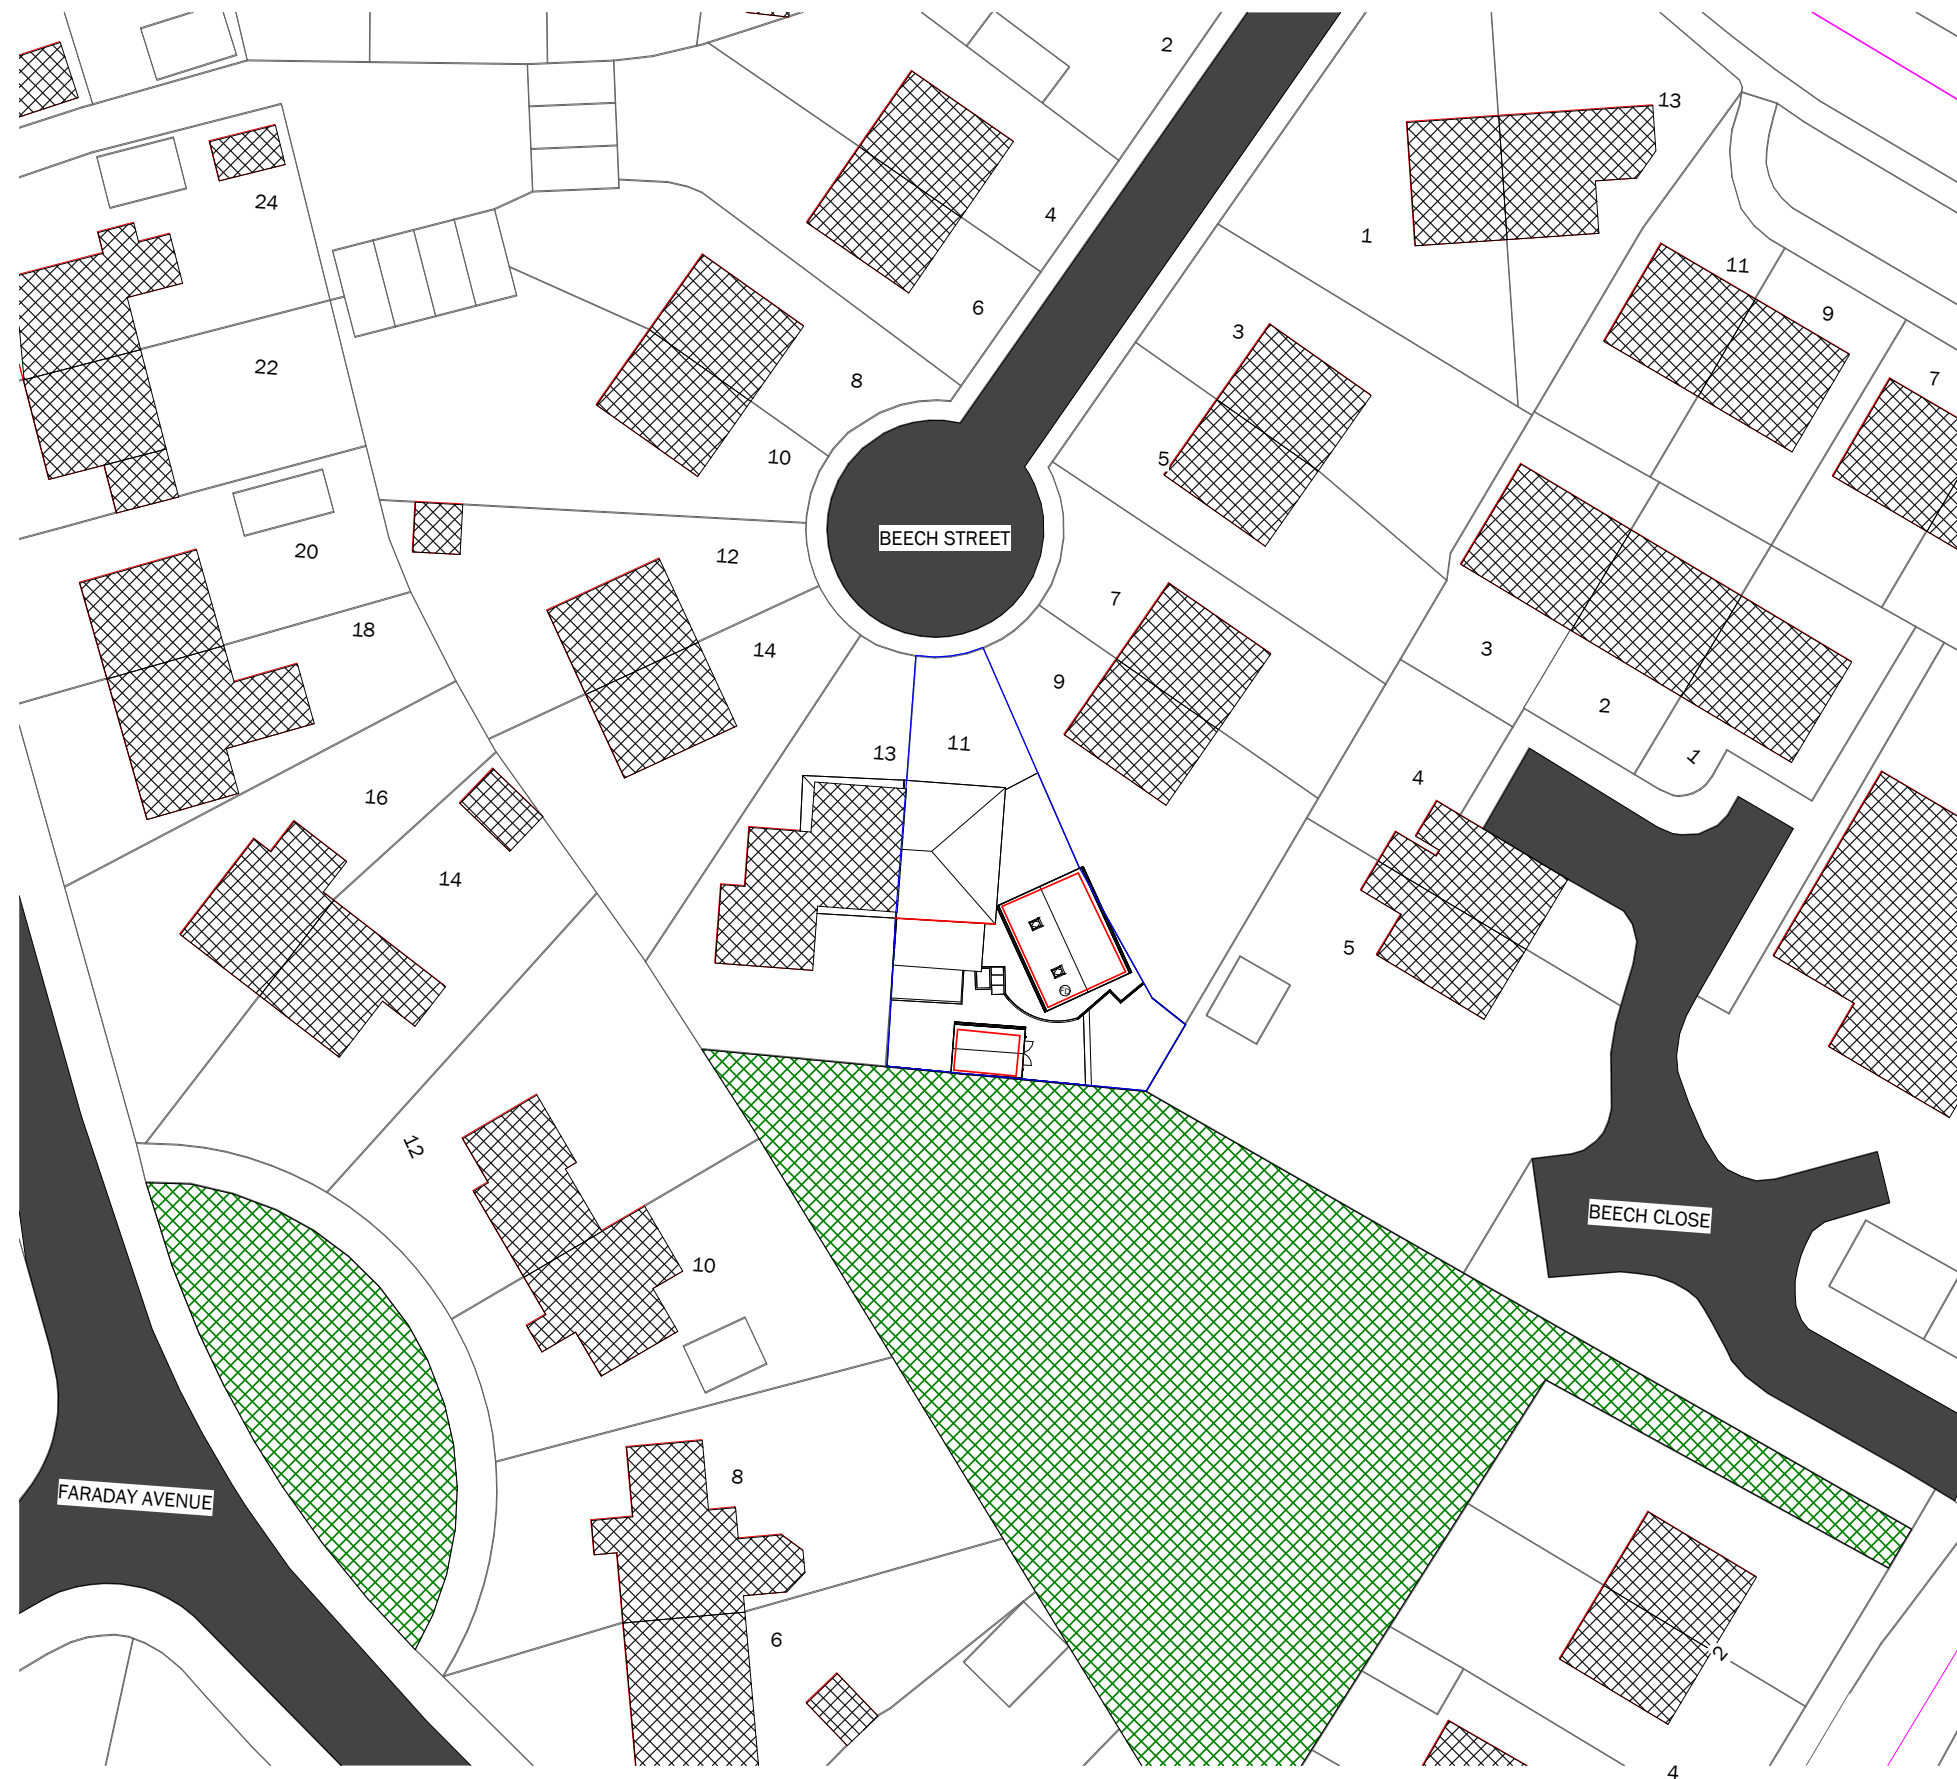

1 PROPOSED SITE PLAN
1 : 200

Peter Hitchen
Architects

Marathon House
The Sidings Business Park
Whalley, BB7 9SE

01254 823 885

www.peterhitchenarchitects.co.uk

NOTES:
FOR PLANNING APPROVAL ONLY

No.	Description	Date

CLIENT: MRS WHITWORTH AND MRS
SLATER
11 Beech Drive
Clitheroe
BB7 2LL

PROJECT:
PROPOSED ANNEXE ,
WORKSHOP AND
ALTERATIONS

SHEET:
**PROPOSED
CONTEXT PLAN**

Project number PHA/690

Date 14/1/2022

Drawn by LW

Checked by PH

A1.2

Scale 1 : 200

Sheet size A1