



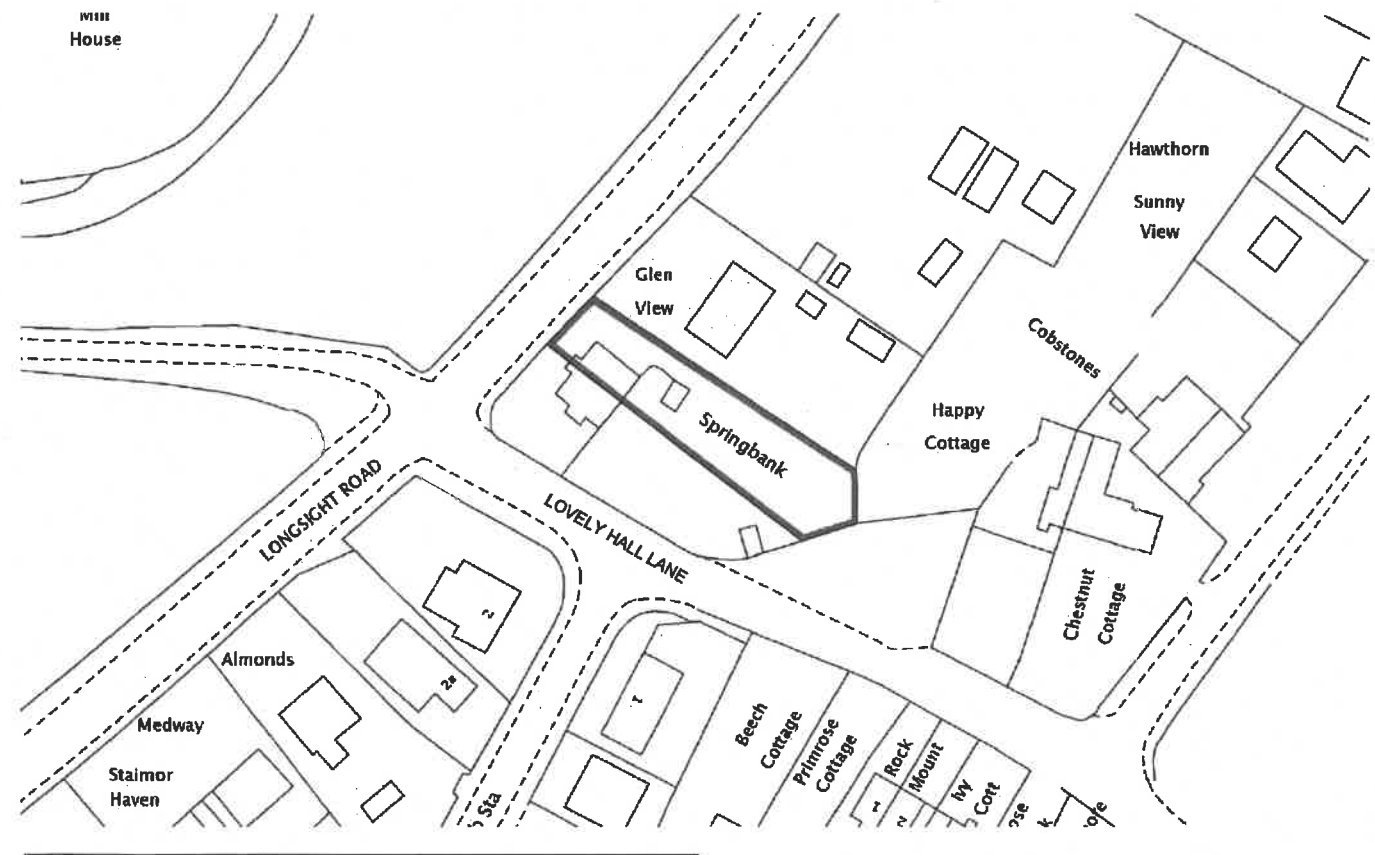


LOCATION PLAN




320180776P


	Project Title SPRINGBANK LONGSIGHT_RD COPSTER_GREEN PROPOSED_EXTENSION_AND INTERNAL_ALTERATIONS	Drawing Title LOCATION_PLAN	Rev		Date	Scale 1:1250		Job Number 0001	First Issue AUG_18	Checked
						Sheet A3	Author	Drawing Number P/01		Revision

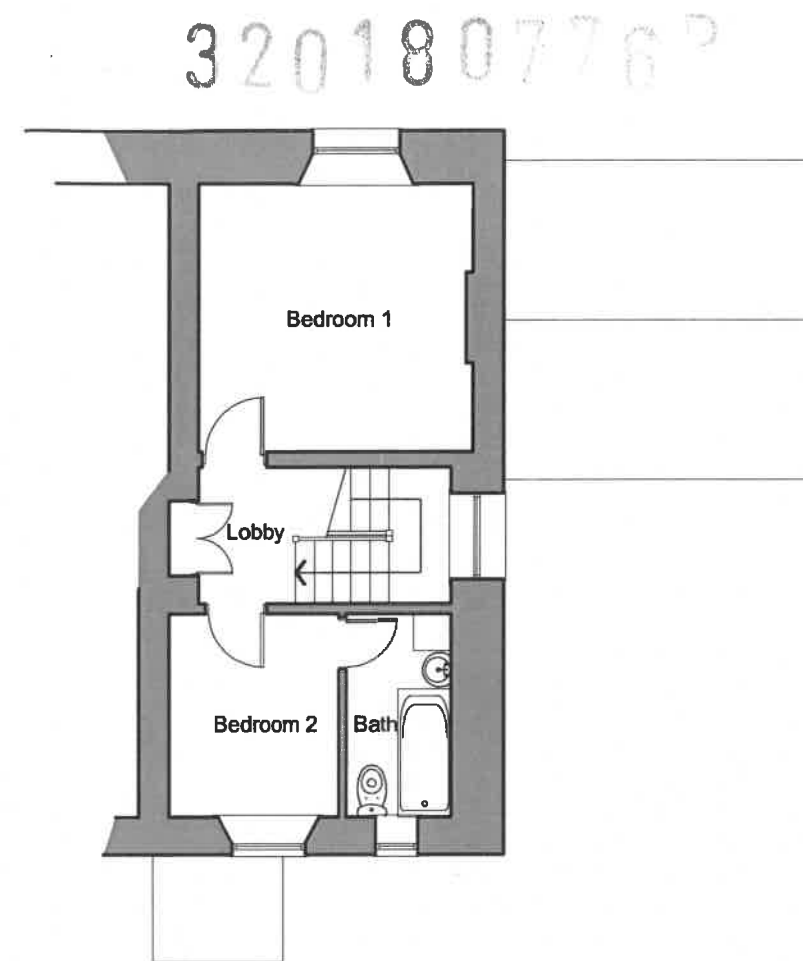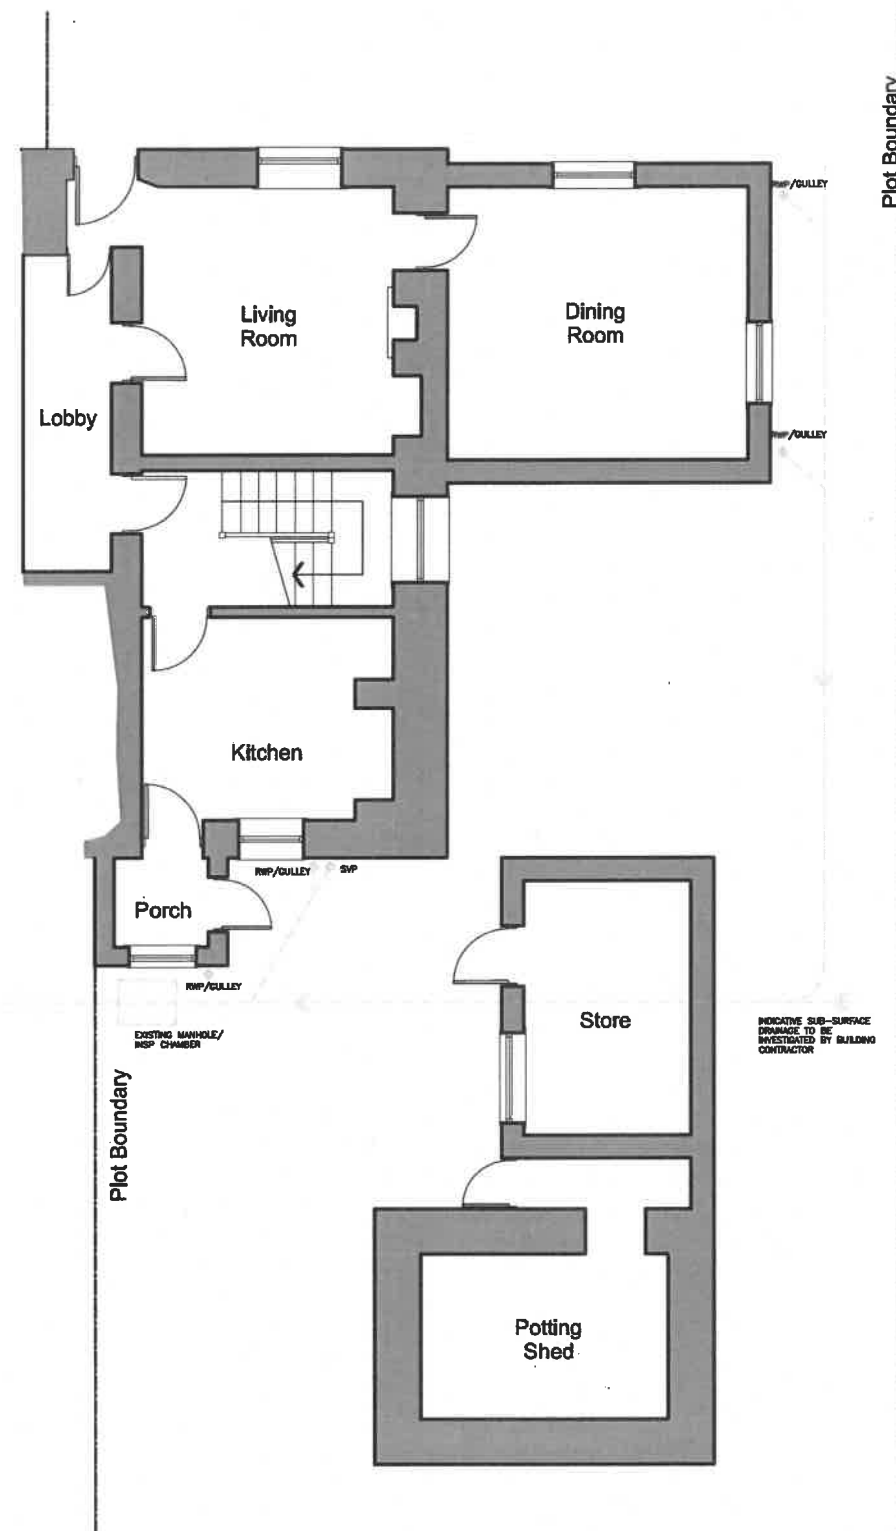


Project Title SPRINGBANK_LONGSIGHT_RD COPSTER_GREEN PROPOSED_EXTENSION_AND INTERNAL_ALTERATIONS	Drawing Title EXISTING_FLOOR_PLANS	Rev		Date		Scale 1:100		Job Number 0001	First Issue AUG_18	Checked
						Sheet A3	Author	Drawing Number P/02		Revision

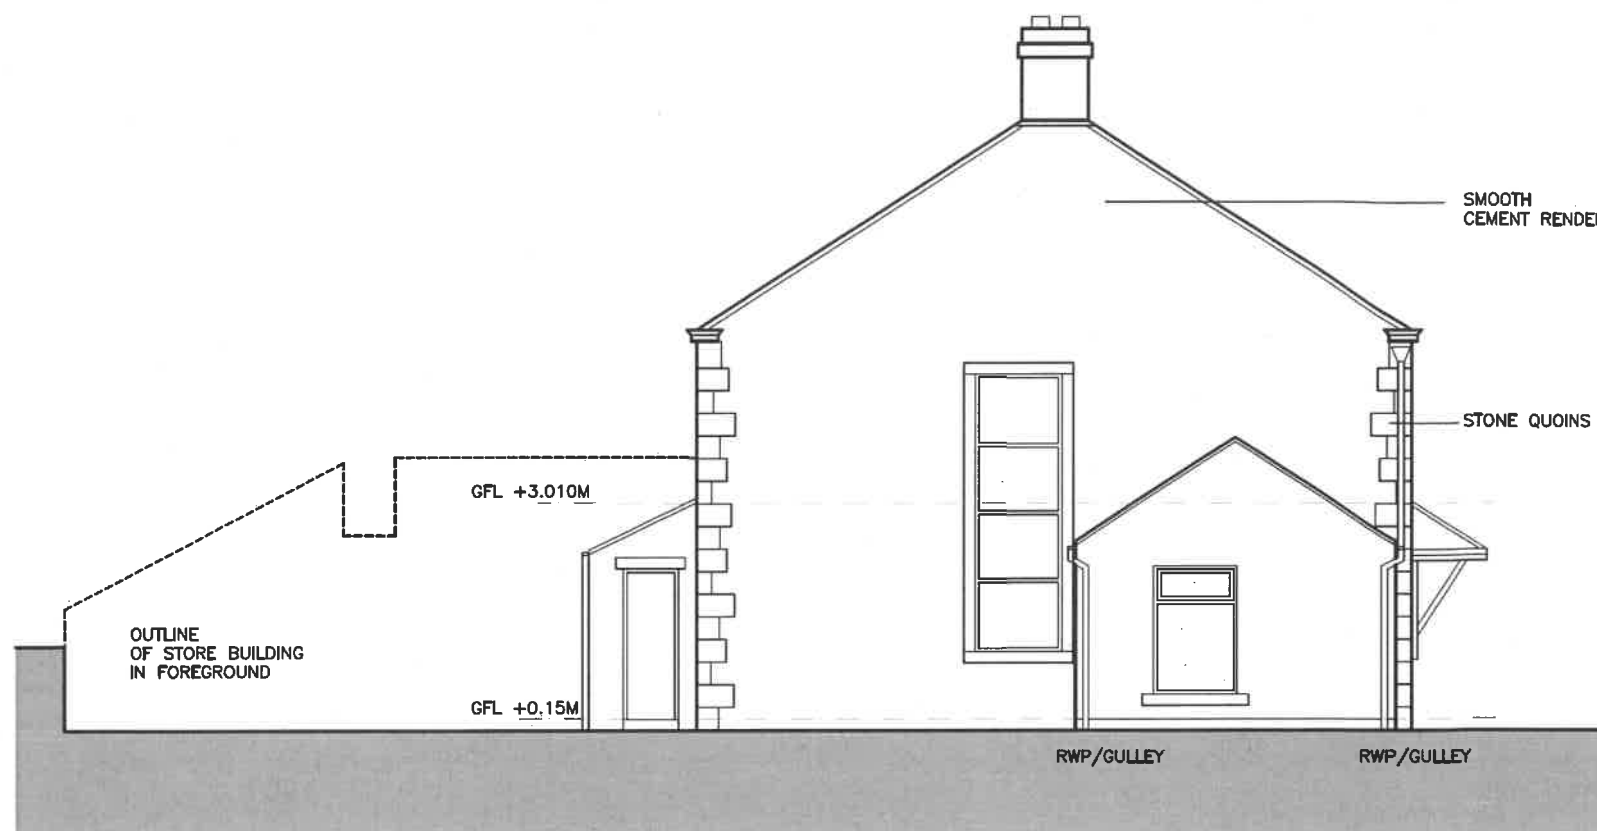


EXISTING SIDE (NE) ELEVATION

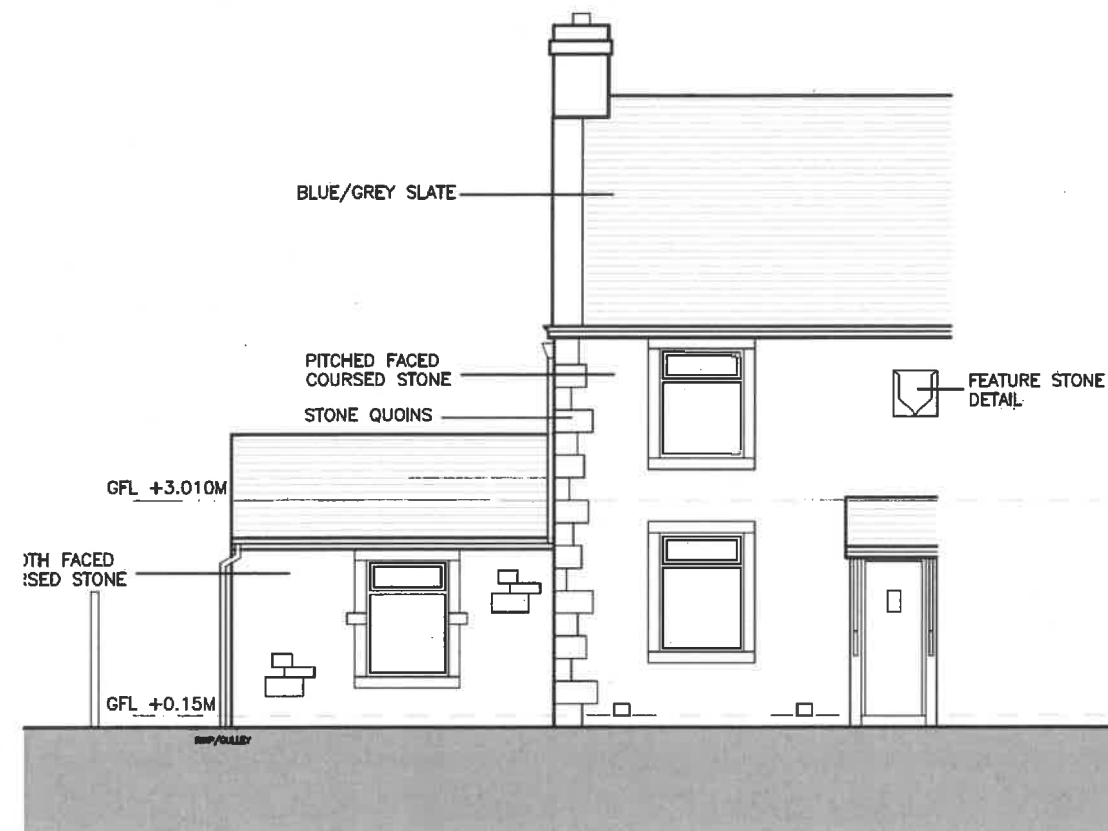

EXISTING FRONT (NW) ELEVATION

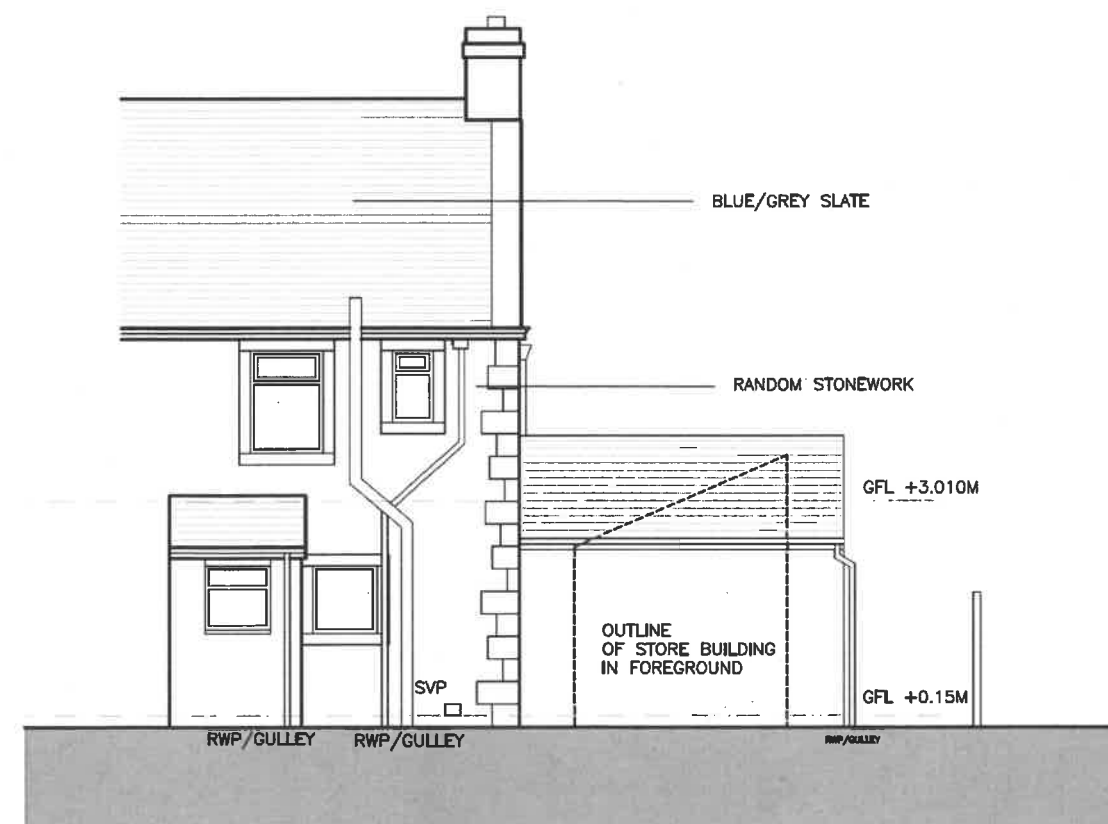


EXISTING REAR (SE) ELEVATION

 


Project Title
**SPRINGBANK LONGSIGHT_RD
 COPSTER_GREEN
 PROPOSED_EXTENSION_AND
 INTERNAL_ALTERATIONS**

Drawing Title
EXISTING_ELEVATIONS

Rev	Date	Scale	Job Number	First Issue	Checked
		1:100	0001	AUG_18	
Sheet	Author	Drawing Number	Revision		
A3		P/03			

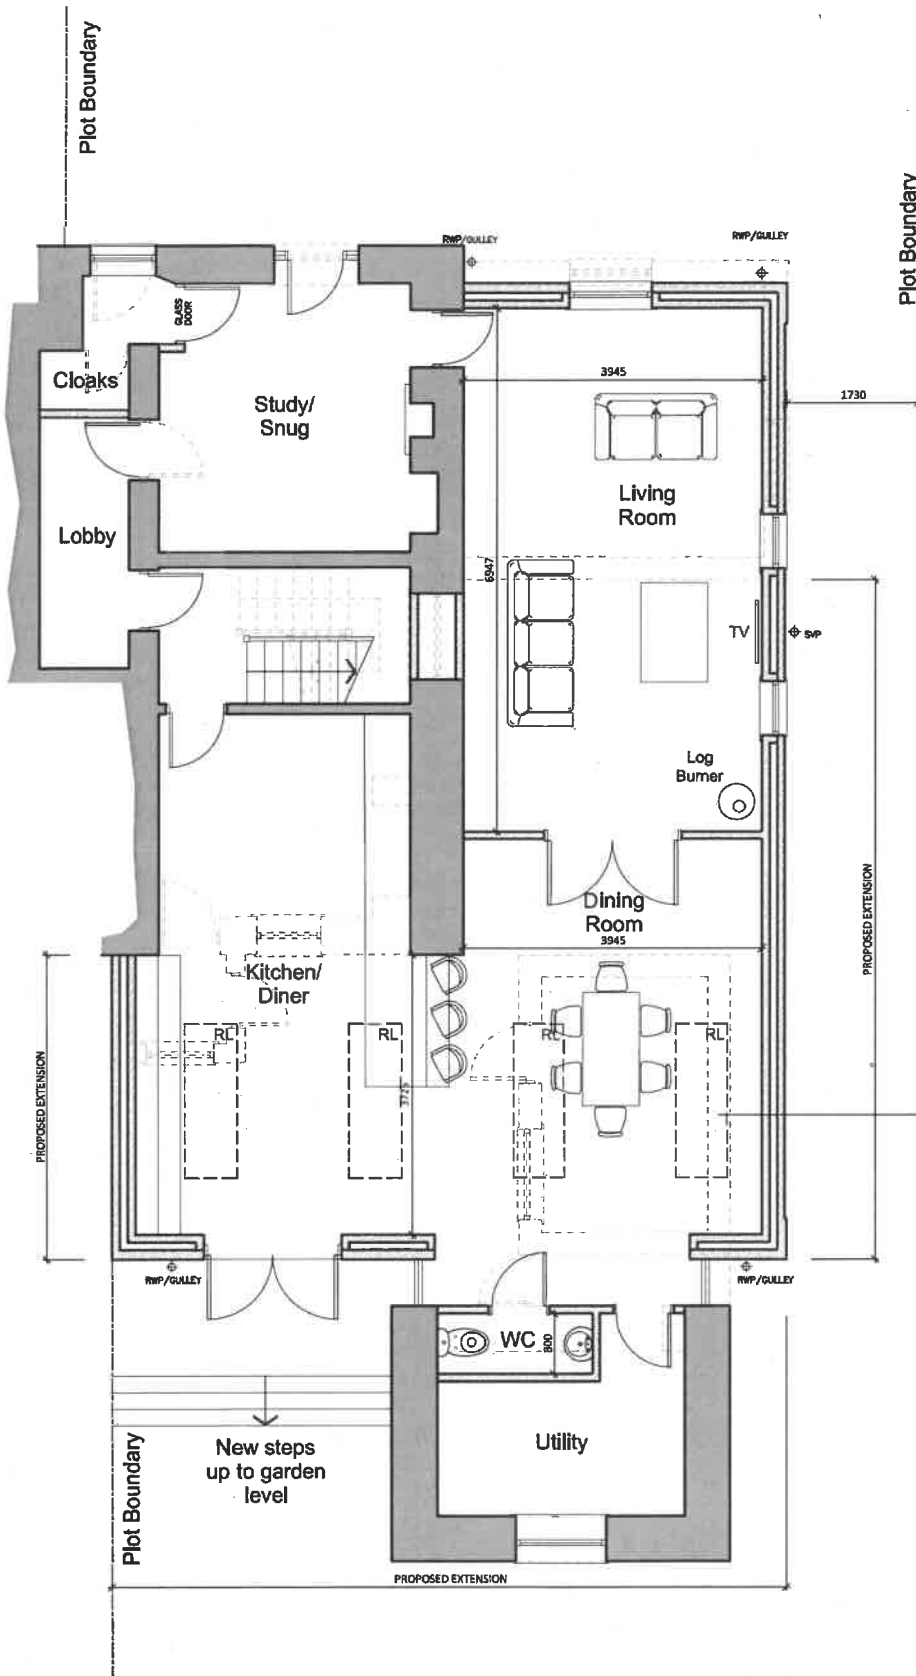


PROPOSED GROUND FLOOR PLAN

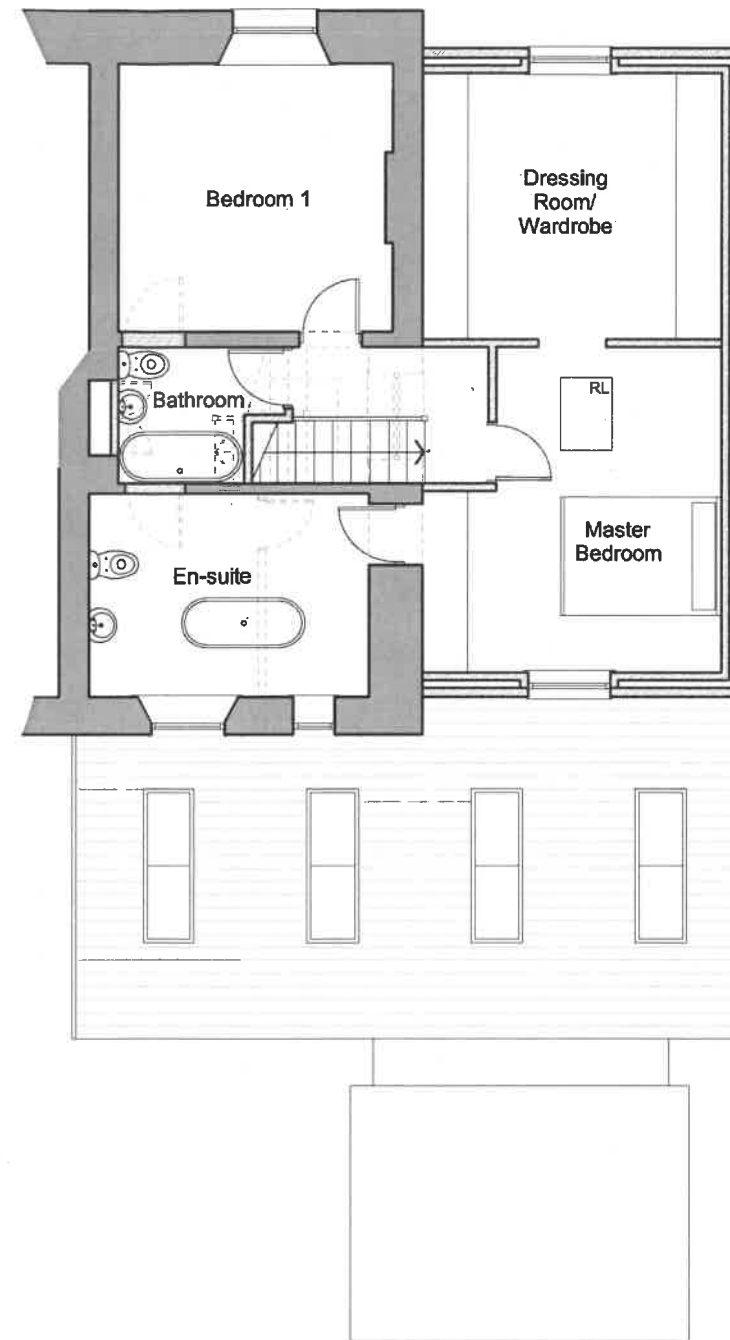

PROPOSED FIRST FLOOR PLAN



	Project Title WILD ROSE COTTAGE LONGSIGHT_RD COPSTER_GREEN PROPOSED_EXTENSION_AND INTERNAL_ALTERATIONS	Drawing Title PROPOSED_FLOOR_PLANS OPTION_3	Rev	Date	Scale 1:100		Job Number 0001	First Issue AUG_18	Checked
					Sheet A3	Author	Drawing Number P/08		Revision A

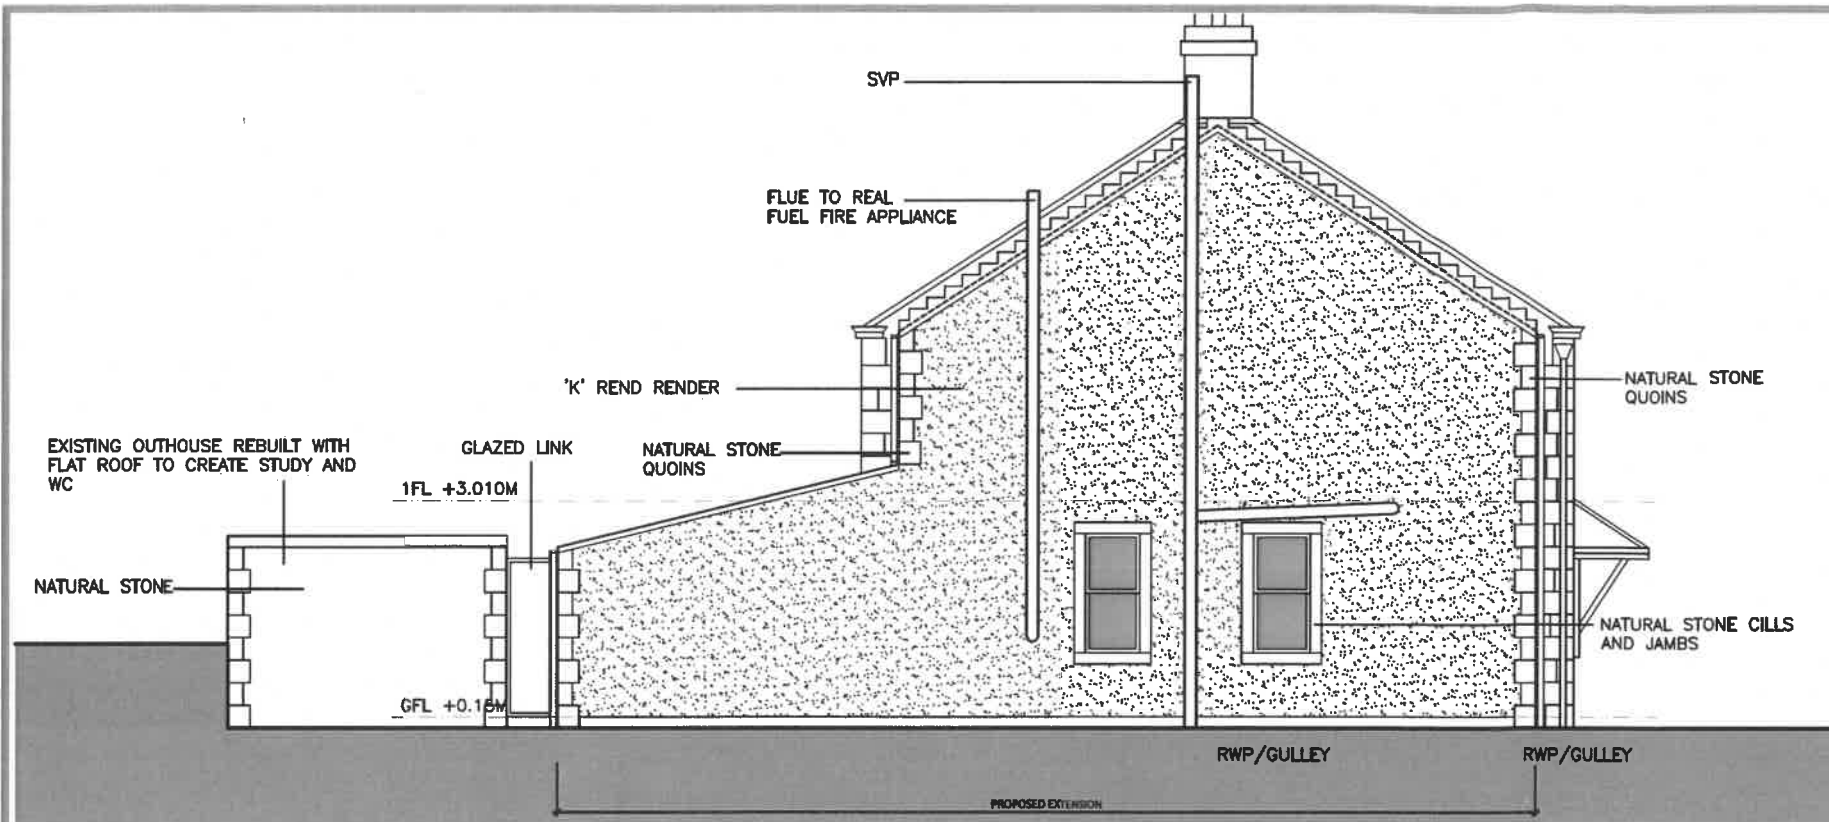

PROPOSED SIDE (NE) ELEVATION




PROPOSED FRONT (NW) ELEVATION



PROPOSED REAR (SE) ELEVATION
ON LINE OF LEAN-TO EXTENSION



	Project Title WILD_ROSE_COTTAGE_LONGSIGHT_RD COPSTER_GREEN PROPOSED_EXTENSION_AND INTERNAL_ALTERATIONS	Drawing Title PROPOSED_ELEVATIONS OPTION_3	Rev	Date	Scale 1:100		Job Number 0001	First Issue AUG_18	Checked
					Sheet A3	Author	Drawing Number P/09		Revision A

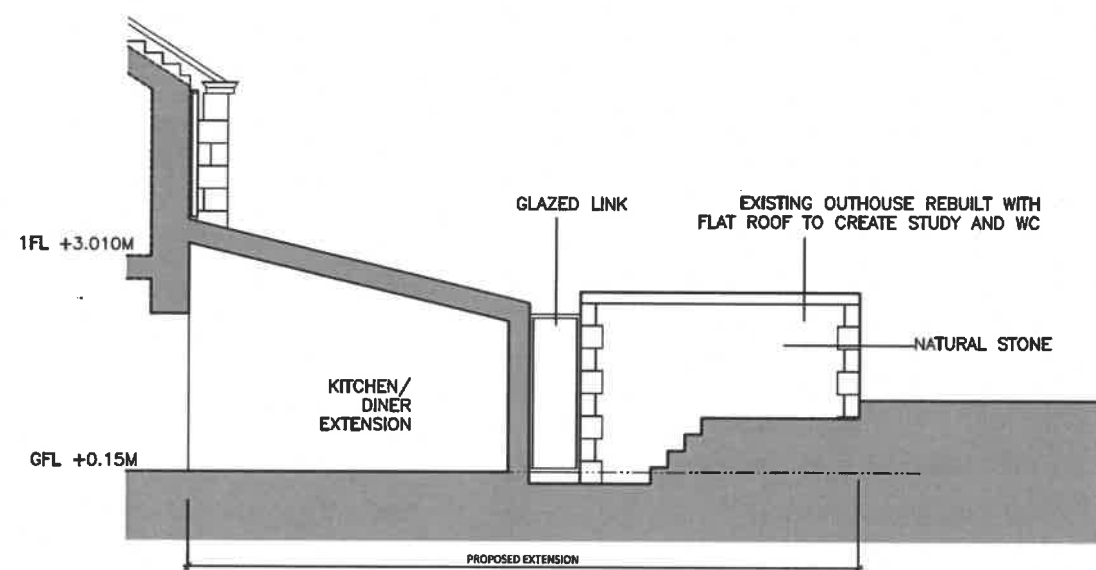

PROPOSED SIDE (NE) ELEVATION



PROPOSED REAR (SE) ELEVATION
FROM ELEVATED GARDEN LEVEL



	Project Title WILD ROSE COTTAGE_LONGSIGHT_RD COPSTER_GREEN PROPOSED_EXTENSION_AND INTERNAL_ALTERATIONS	Drawing Title PROPOSED_ELEVATIONS OPTION_3	Rev		Date	Scale 1:100		Job Number 0001	First Issue AUG_18	Checked
						Sheet A3	Author	Drawing Number P/10		Revision