




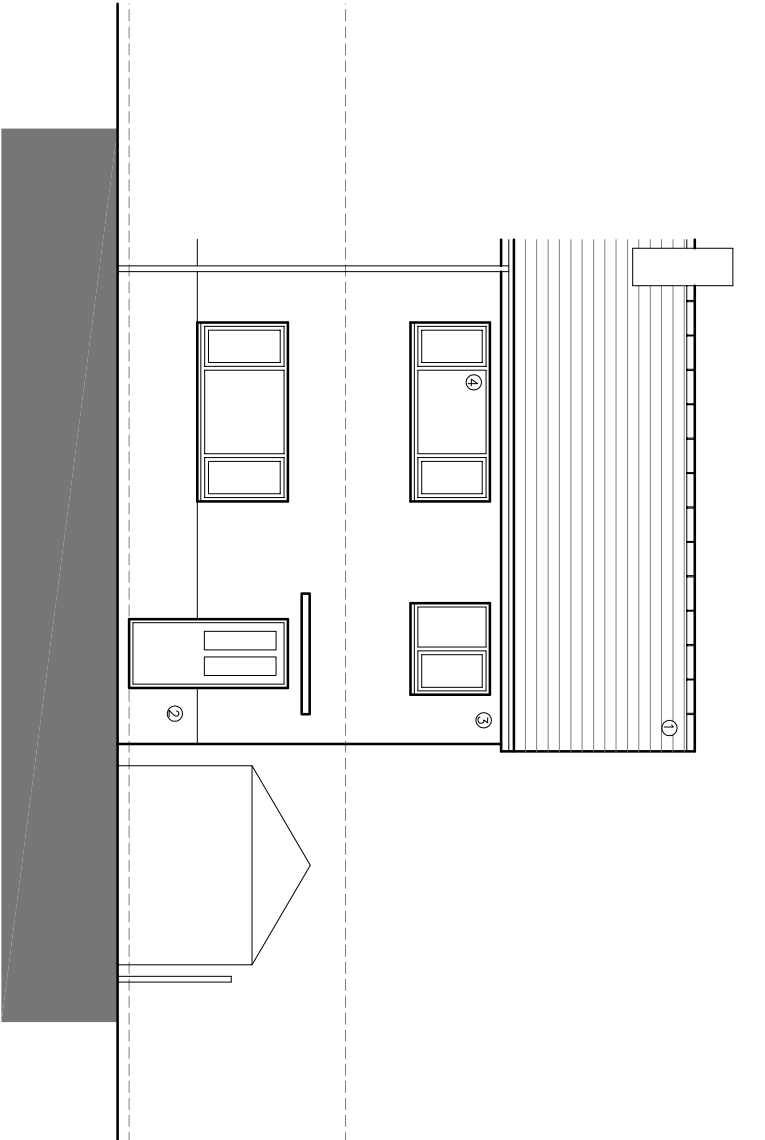

EXISTING WEST ELEVATION (1)

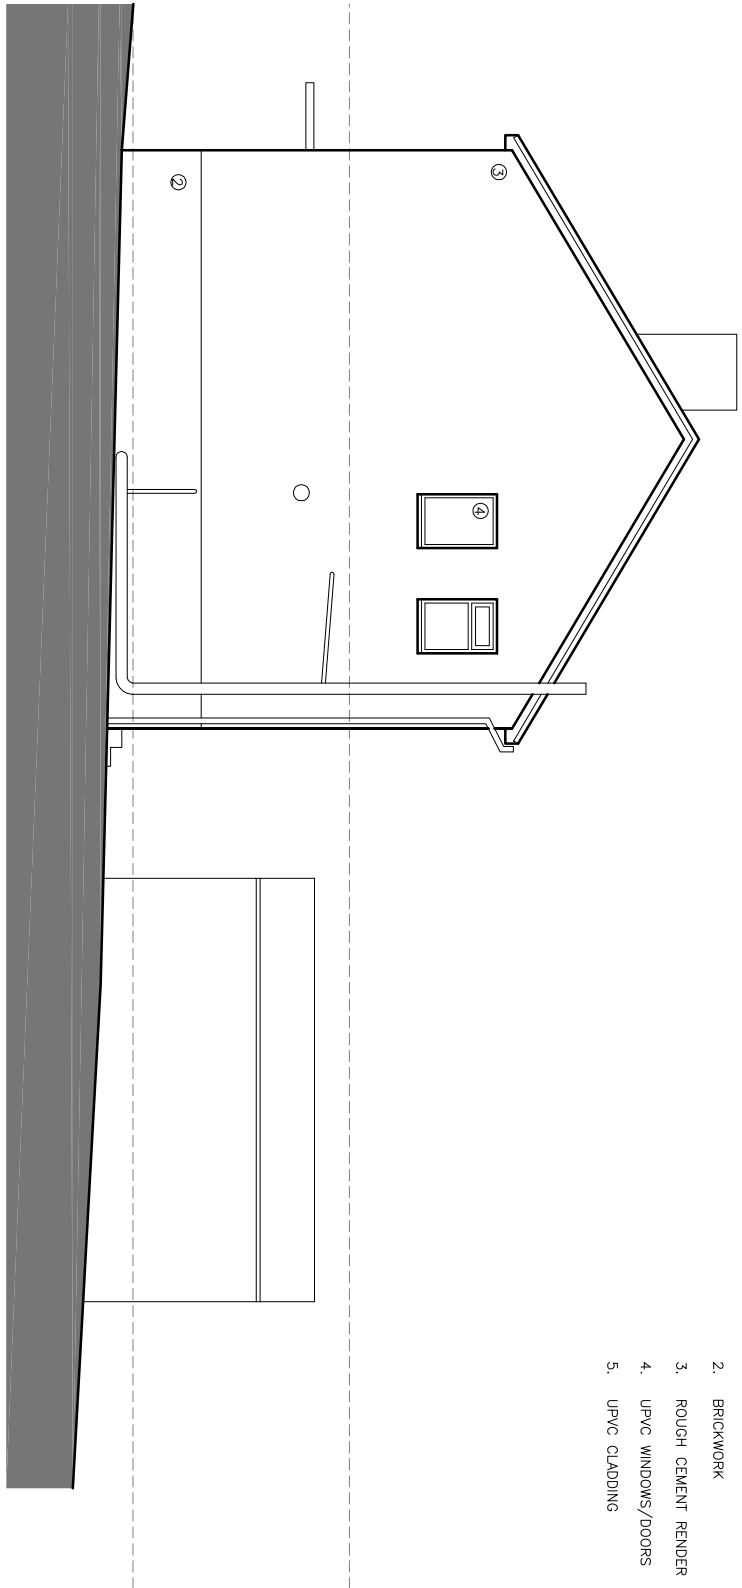

EXISTING SOUTH ELEVATION (2)

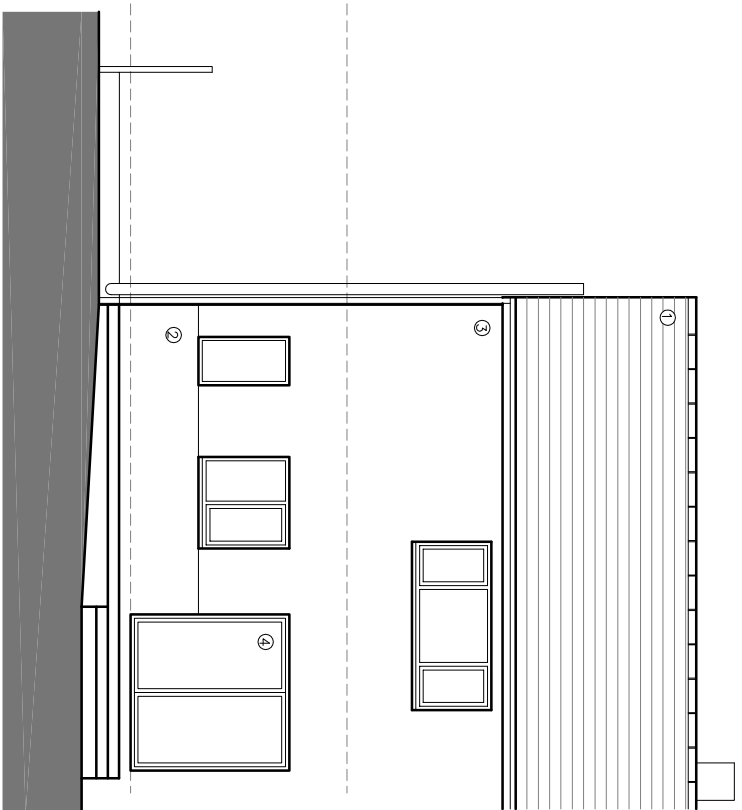

EXISTING NORTH ELEVATION (3)

- MATERIALS KEY
1. INTERLOCKING CONCRETE TILES
 2. BRICKWORK
 3. ROUGH CEMENT RENDER
 4. UPVC WINDOWS/DOORS
 5. UPVC CLADDING

©QW+Q architects Ltd 2020 | This Drawing is to be used in conjunction with all other project associated drawings and information. Do not scale from this drawing. Report all errors, omissions and discrepancies to drawing author prior to construction or modification. This drawing is copyright and is the property of QW+Q architects Ltd.

QW+Q architects Private Residential Housing Commercial Conservation Domestic Tel: 01254 485848 Email: info@qw-architects.com Web: www.qw-architects.com The Annexe Lowerfield Farm Oswaldtwistle 85540A Architects Registration Board	Client	DARREN LYNCH	Scale	1:100	Sheet Size	A3	Job Number	21-083	Drawn By	AW	Checked	AW
	Project	4_MAYFIELD_AVENUE CLITHEROE	Drawing Title	EXISTING_ELEVATIONS	Drawing Status	PLANNING	Drawing Number	PL/04	Revision	-	First Issue	JAN_2022