




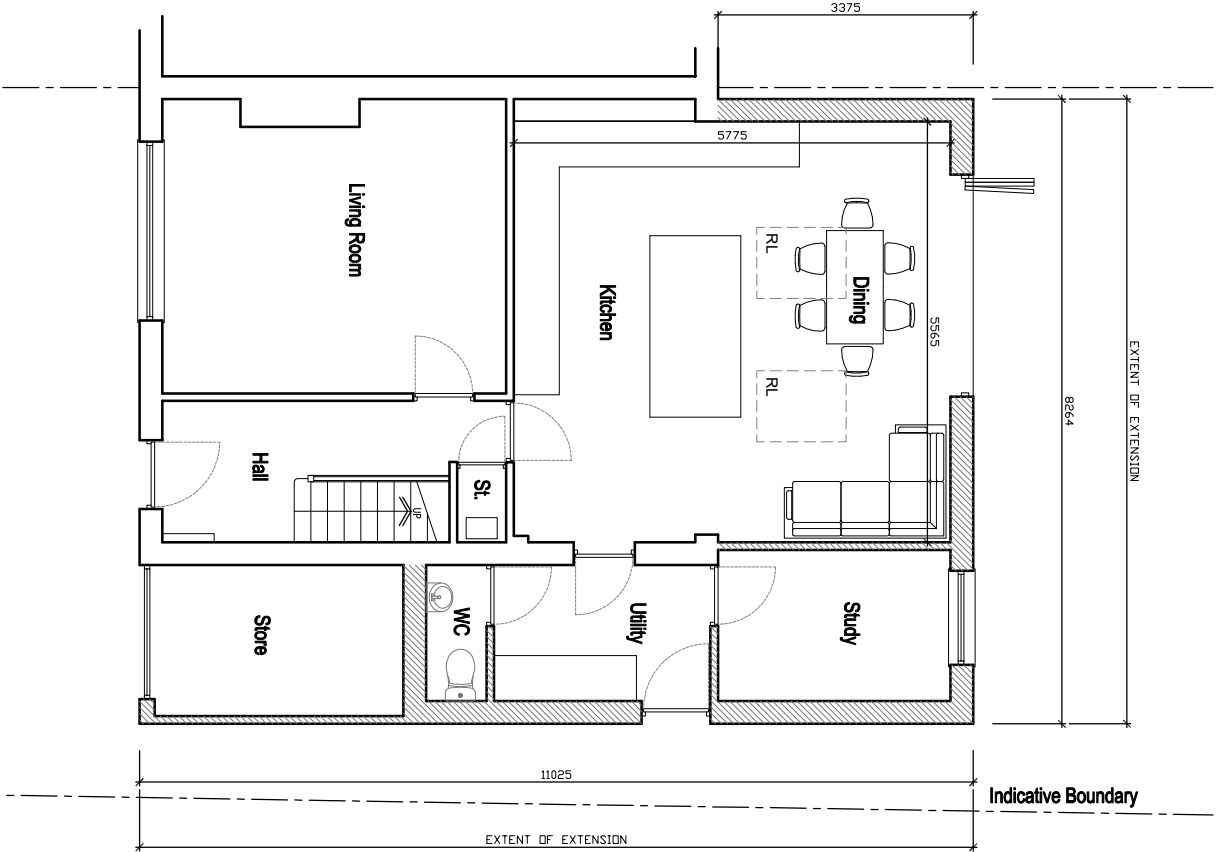

PROPOSED GROUND FLOOR PLAN

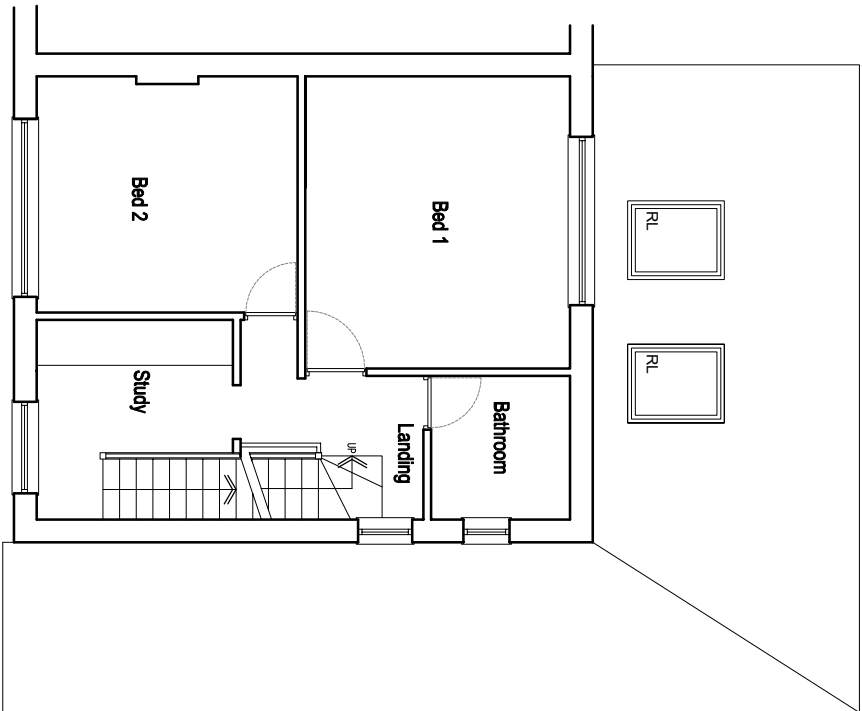

PROPOSED FIRST FLOOR PLAN

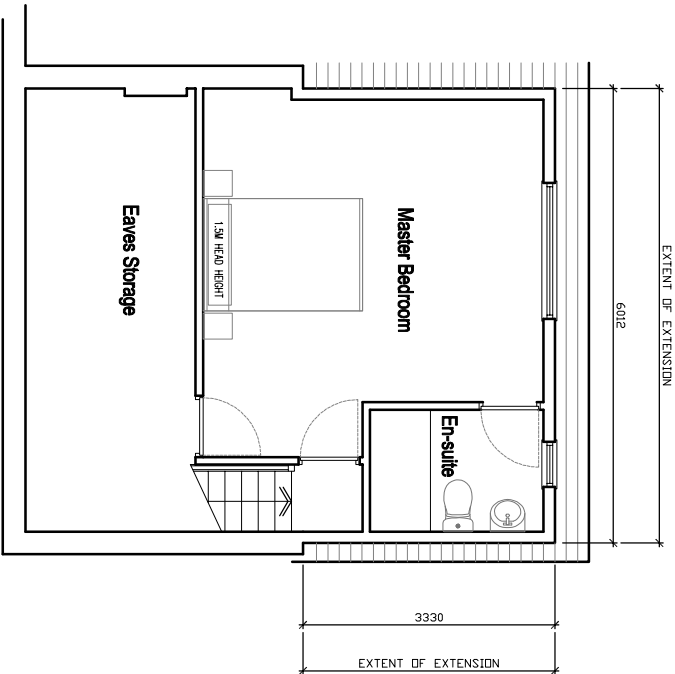

PROPOSED SECOND FLOOR PLAN

©www.architects ltd 2020 | This Drawing is to be used in conjunction with all other project associated drawings and information. Do not scale from this drawing. Report of errors, omissions and discrepancies to drawing author prior to construction or modification. This drawing is copyright and is the property of www.architects ltd

qww+q architects The Annexe Lowerfield Farm Oswaldtwistle Lancs BS340JA Architects Registration Board Private Residential Housing Commercial Conservation Domestic Tel: 01254 485848 Email: info@qw-architects.com Web: www.qw-architects.com		Client DARREN_LYNCH	Scale 1:100	Sheet Size A3	Drawing Title PROPOSED_FLOOR_PLANS	Drawing Status PLANNING	Job Number 21-083	Drawing By AW	Checked AW
Project 4_MAYFIELD_AVENUE CLITHEROE							Drawing Number PL/06	Revision A	First Issue JAN_2022