



**EXISTING SOUTH WEST ELEVATION**  
Scale 1:100




**EXISTING SOUTH EAST ELEVATION**  
Scale 1:100




**EXISTING NORTH EAST ELEVATION**  
Scale 1:100




**EXISTING NORTH WEST ELEVATION**  
Scale 1:100

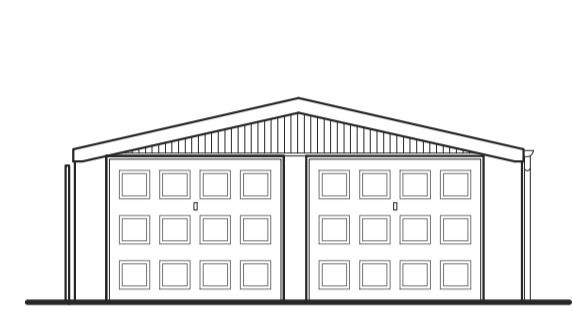


**EXISTING GARAGE SOUTH EAST ELEVATION**  
Scale 1:100

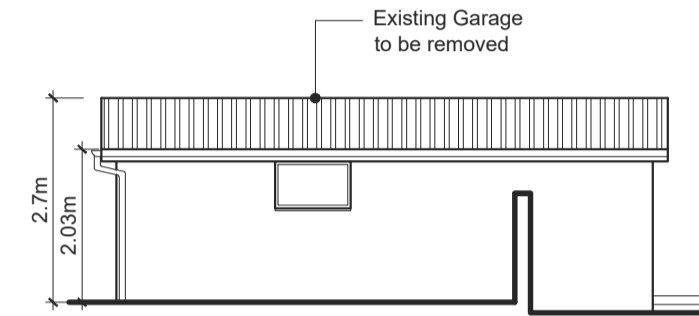


**EXISTING GARAGE NORTH EAST ELEVATION**  
Scale 1:100

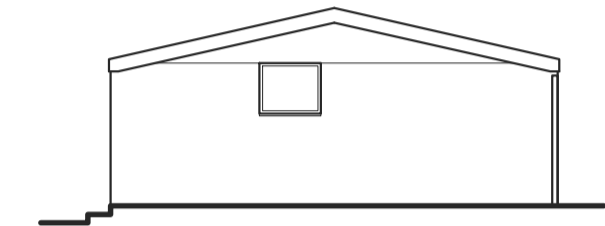


**EXISTING GARAGE NORTH WEST ELEVATION**  
Scale 1:100

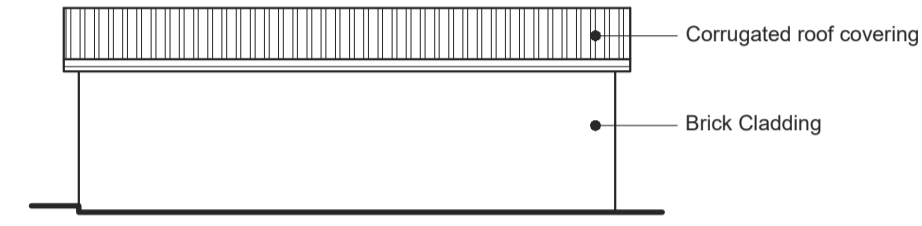

**EXISTING GARAGE SOUTH WEST ELEVATION**  
Scale 1:100

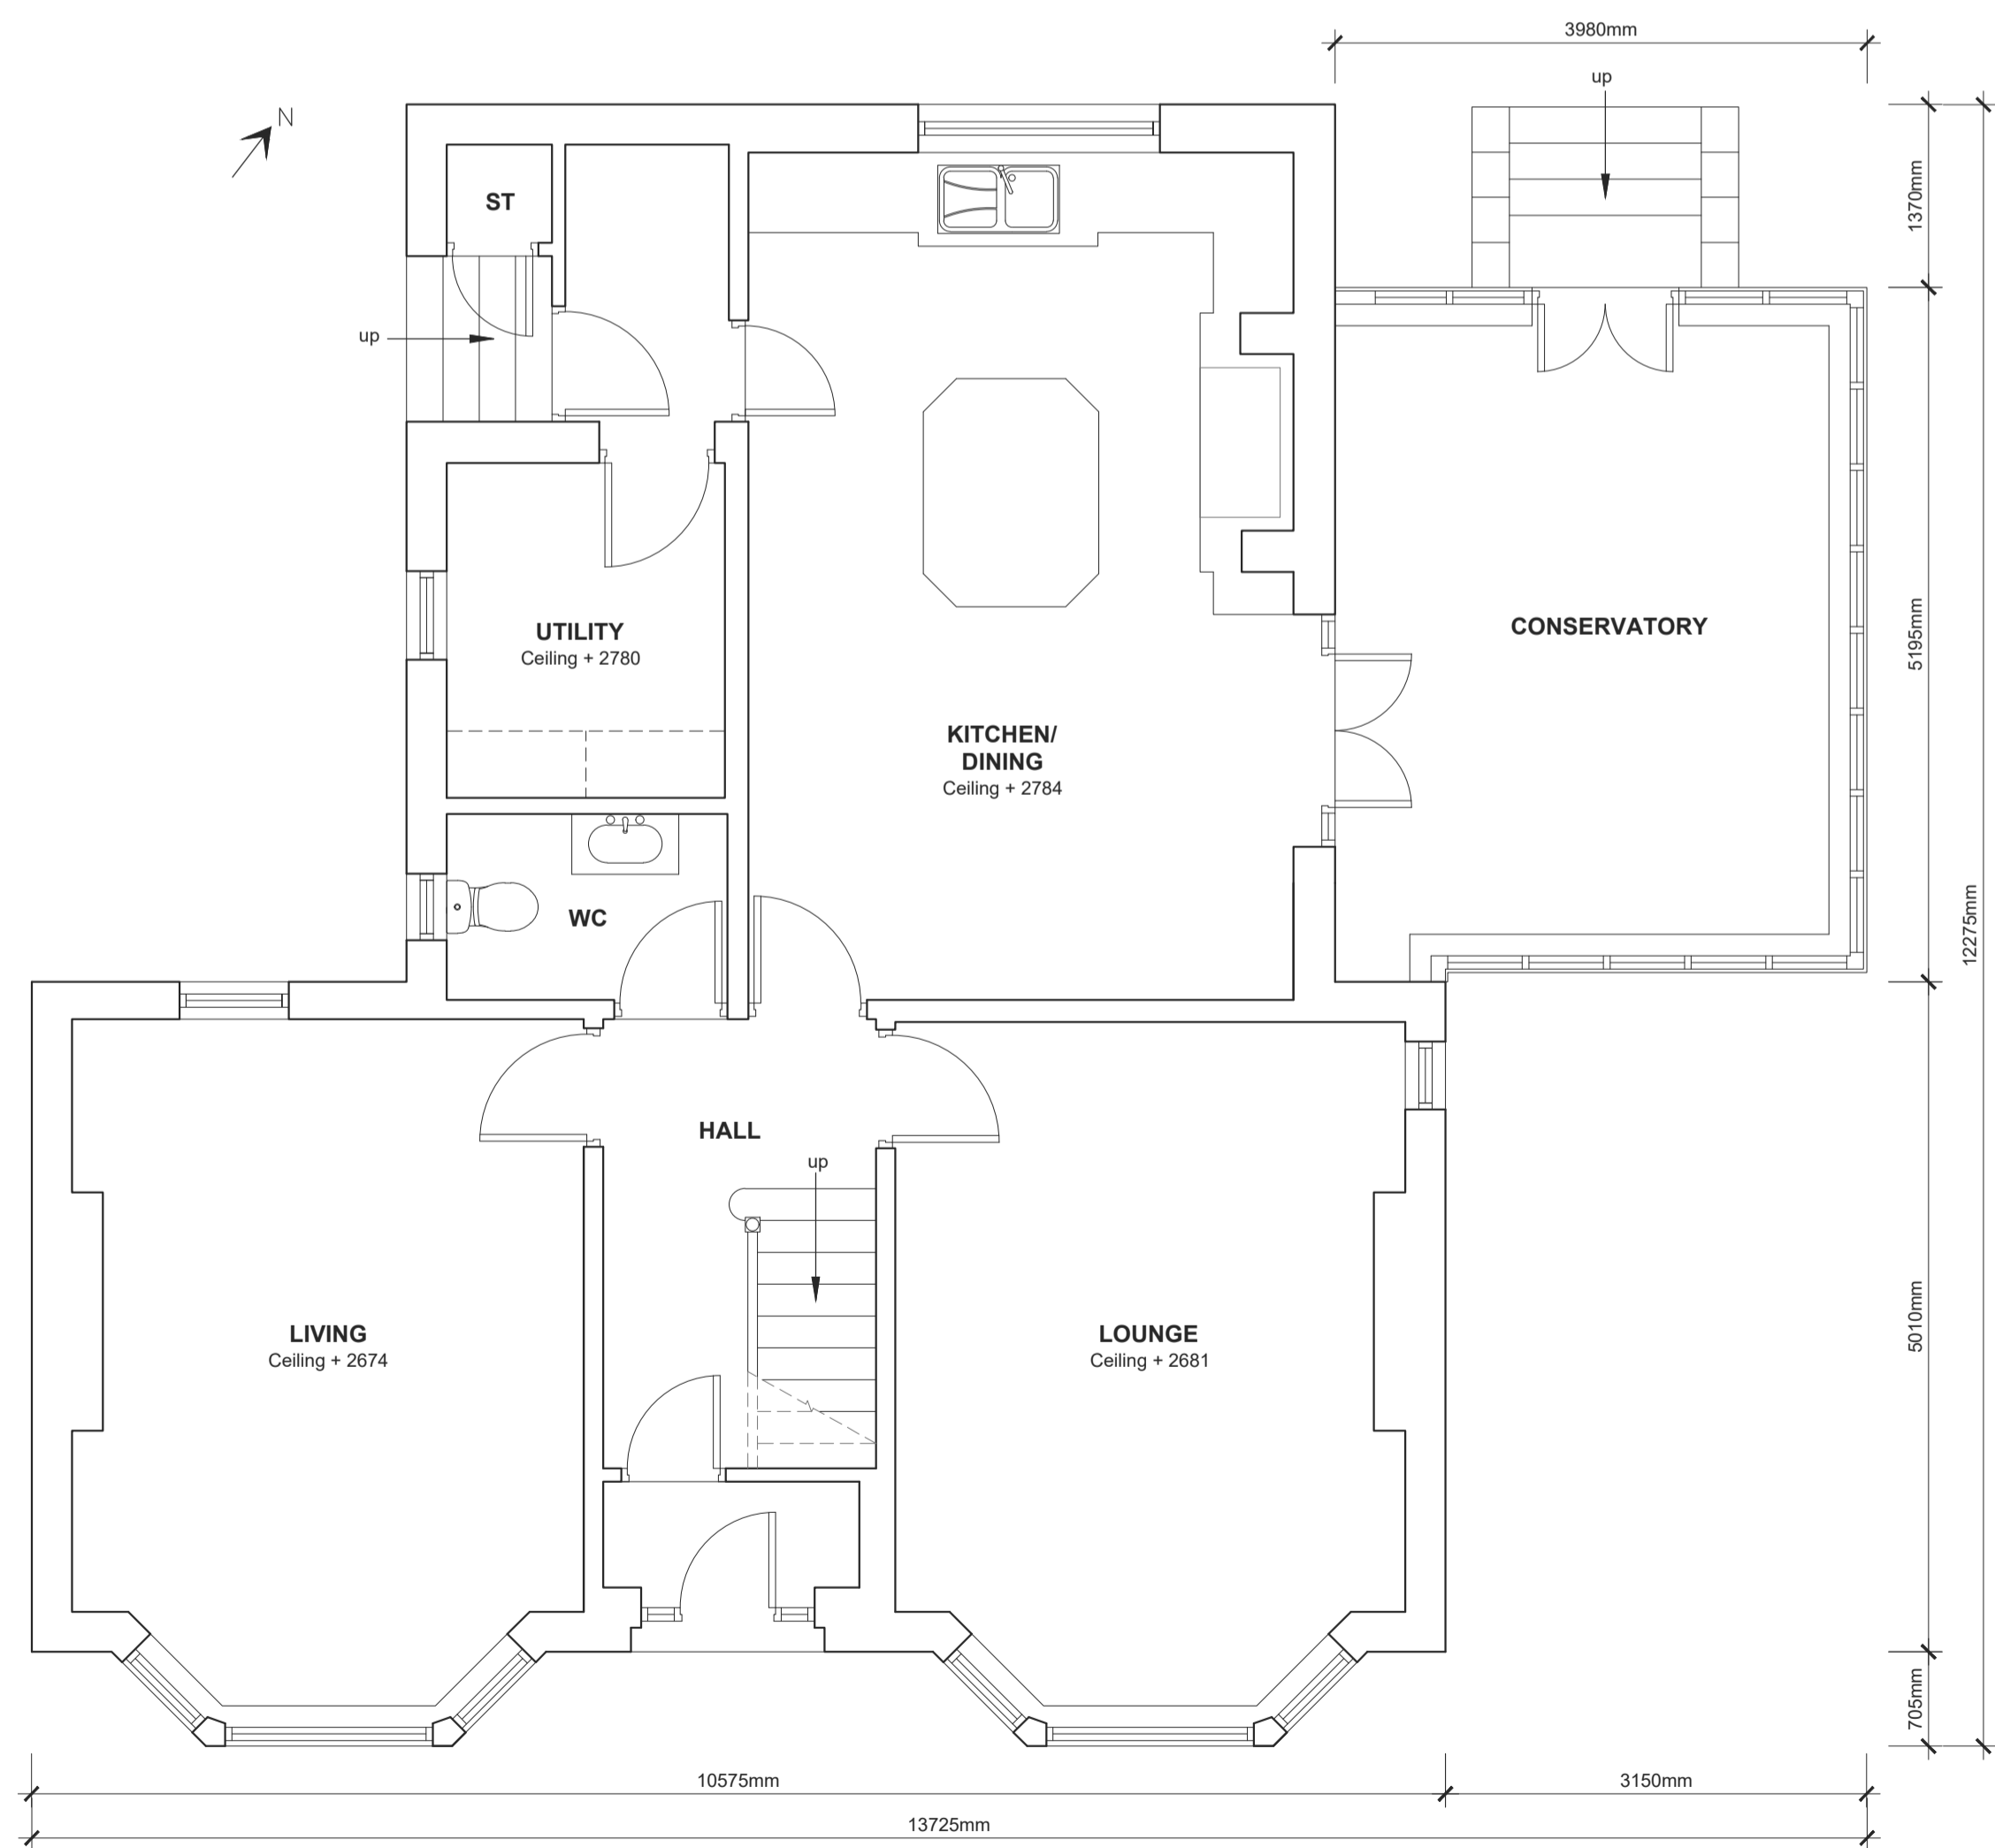

**EXISTING GROUND FLOOR PLAN**  
Scale 1:50

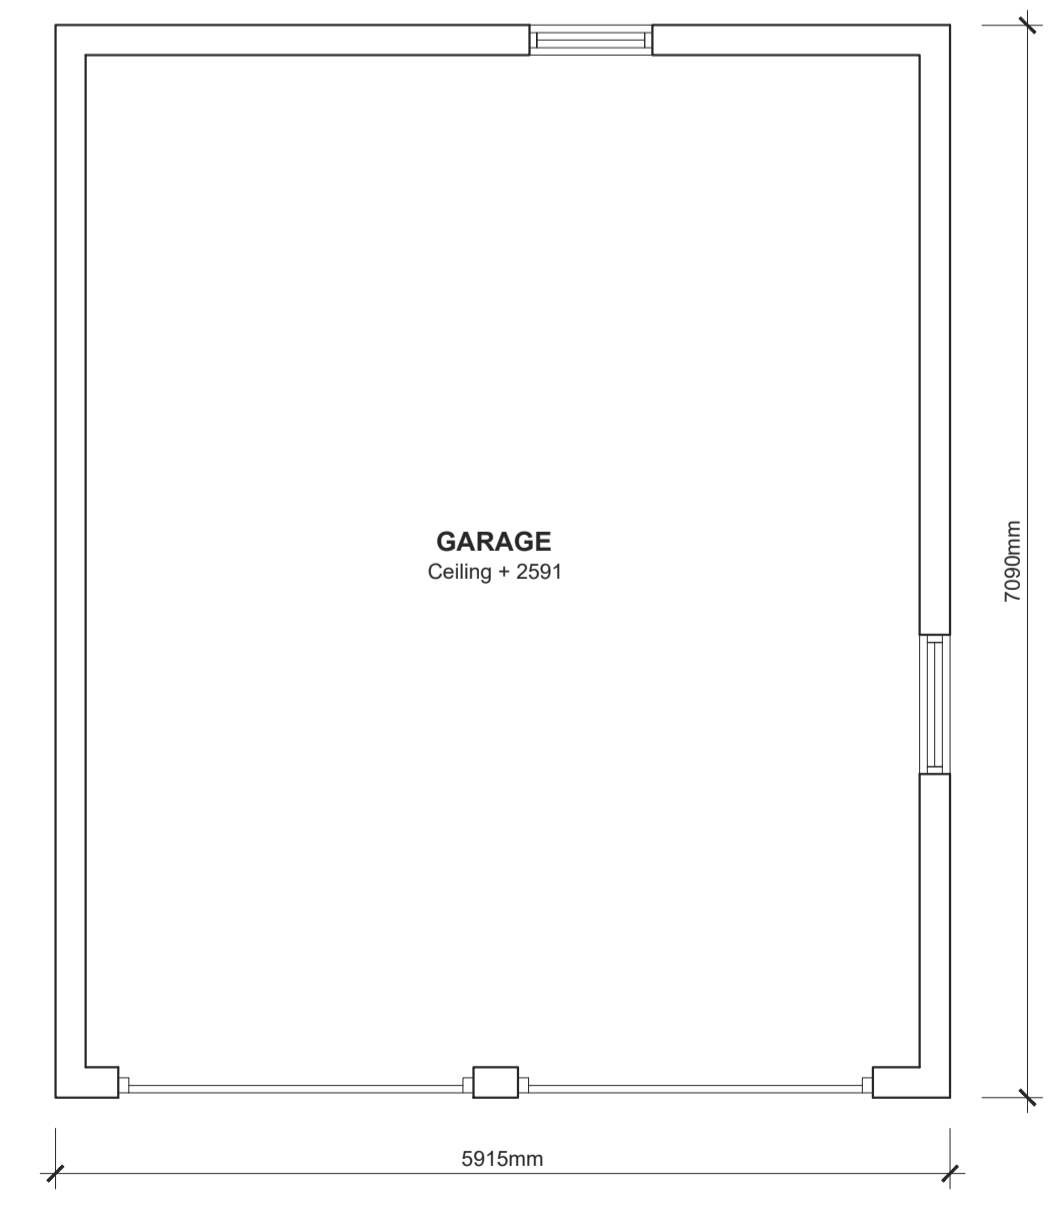

**EXISTING GARAGE FLOOR PLAN**  
Scale 1:50



**EXISTING SITE PLAN**  
Scale 1:200