



PROPOSED SOUTH WEST ELEVATION  
Scale 1:100



PROPOSED SOUTH EAST ELEVATION  
Scale 1:100



PROPOSED NORTH EAST ELEVATION  
Scale 1:100



PROPOSED NORTH WEST ELEVATION  
Scale 1:100




PROPOSED ANNEX SOUTH EAST ELEVATION  
Scale 1:100




PROPOSED ANNEX NORTH EAST ELEVATION  
Scale 1:100




PROPOSED ANNEX NORTH WEST ELEVATION  
Scale 1:100

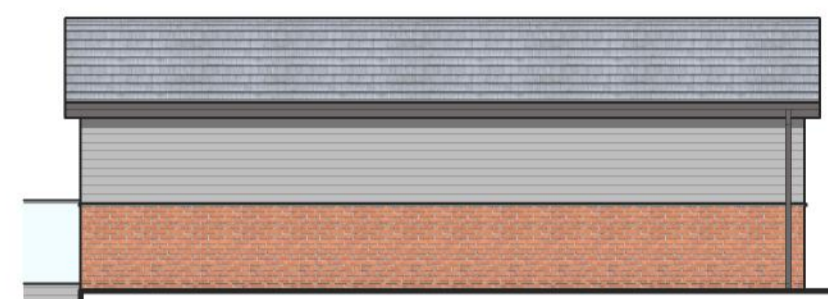


PROPOSED ANNEX SOUTH WEST ELEVATION  
Scale 1:100

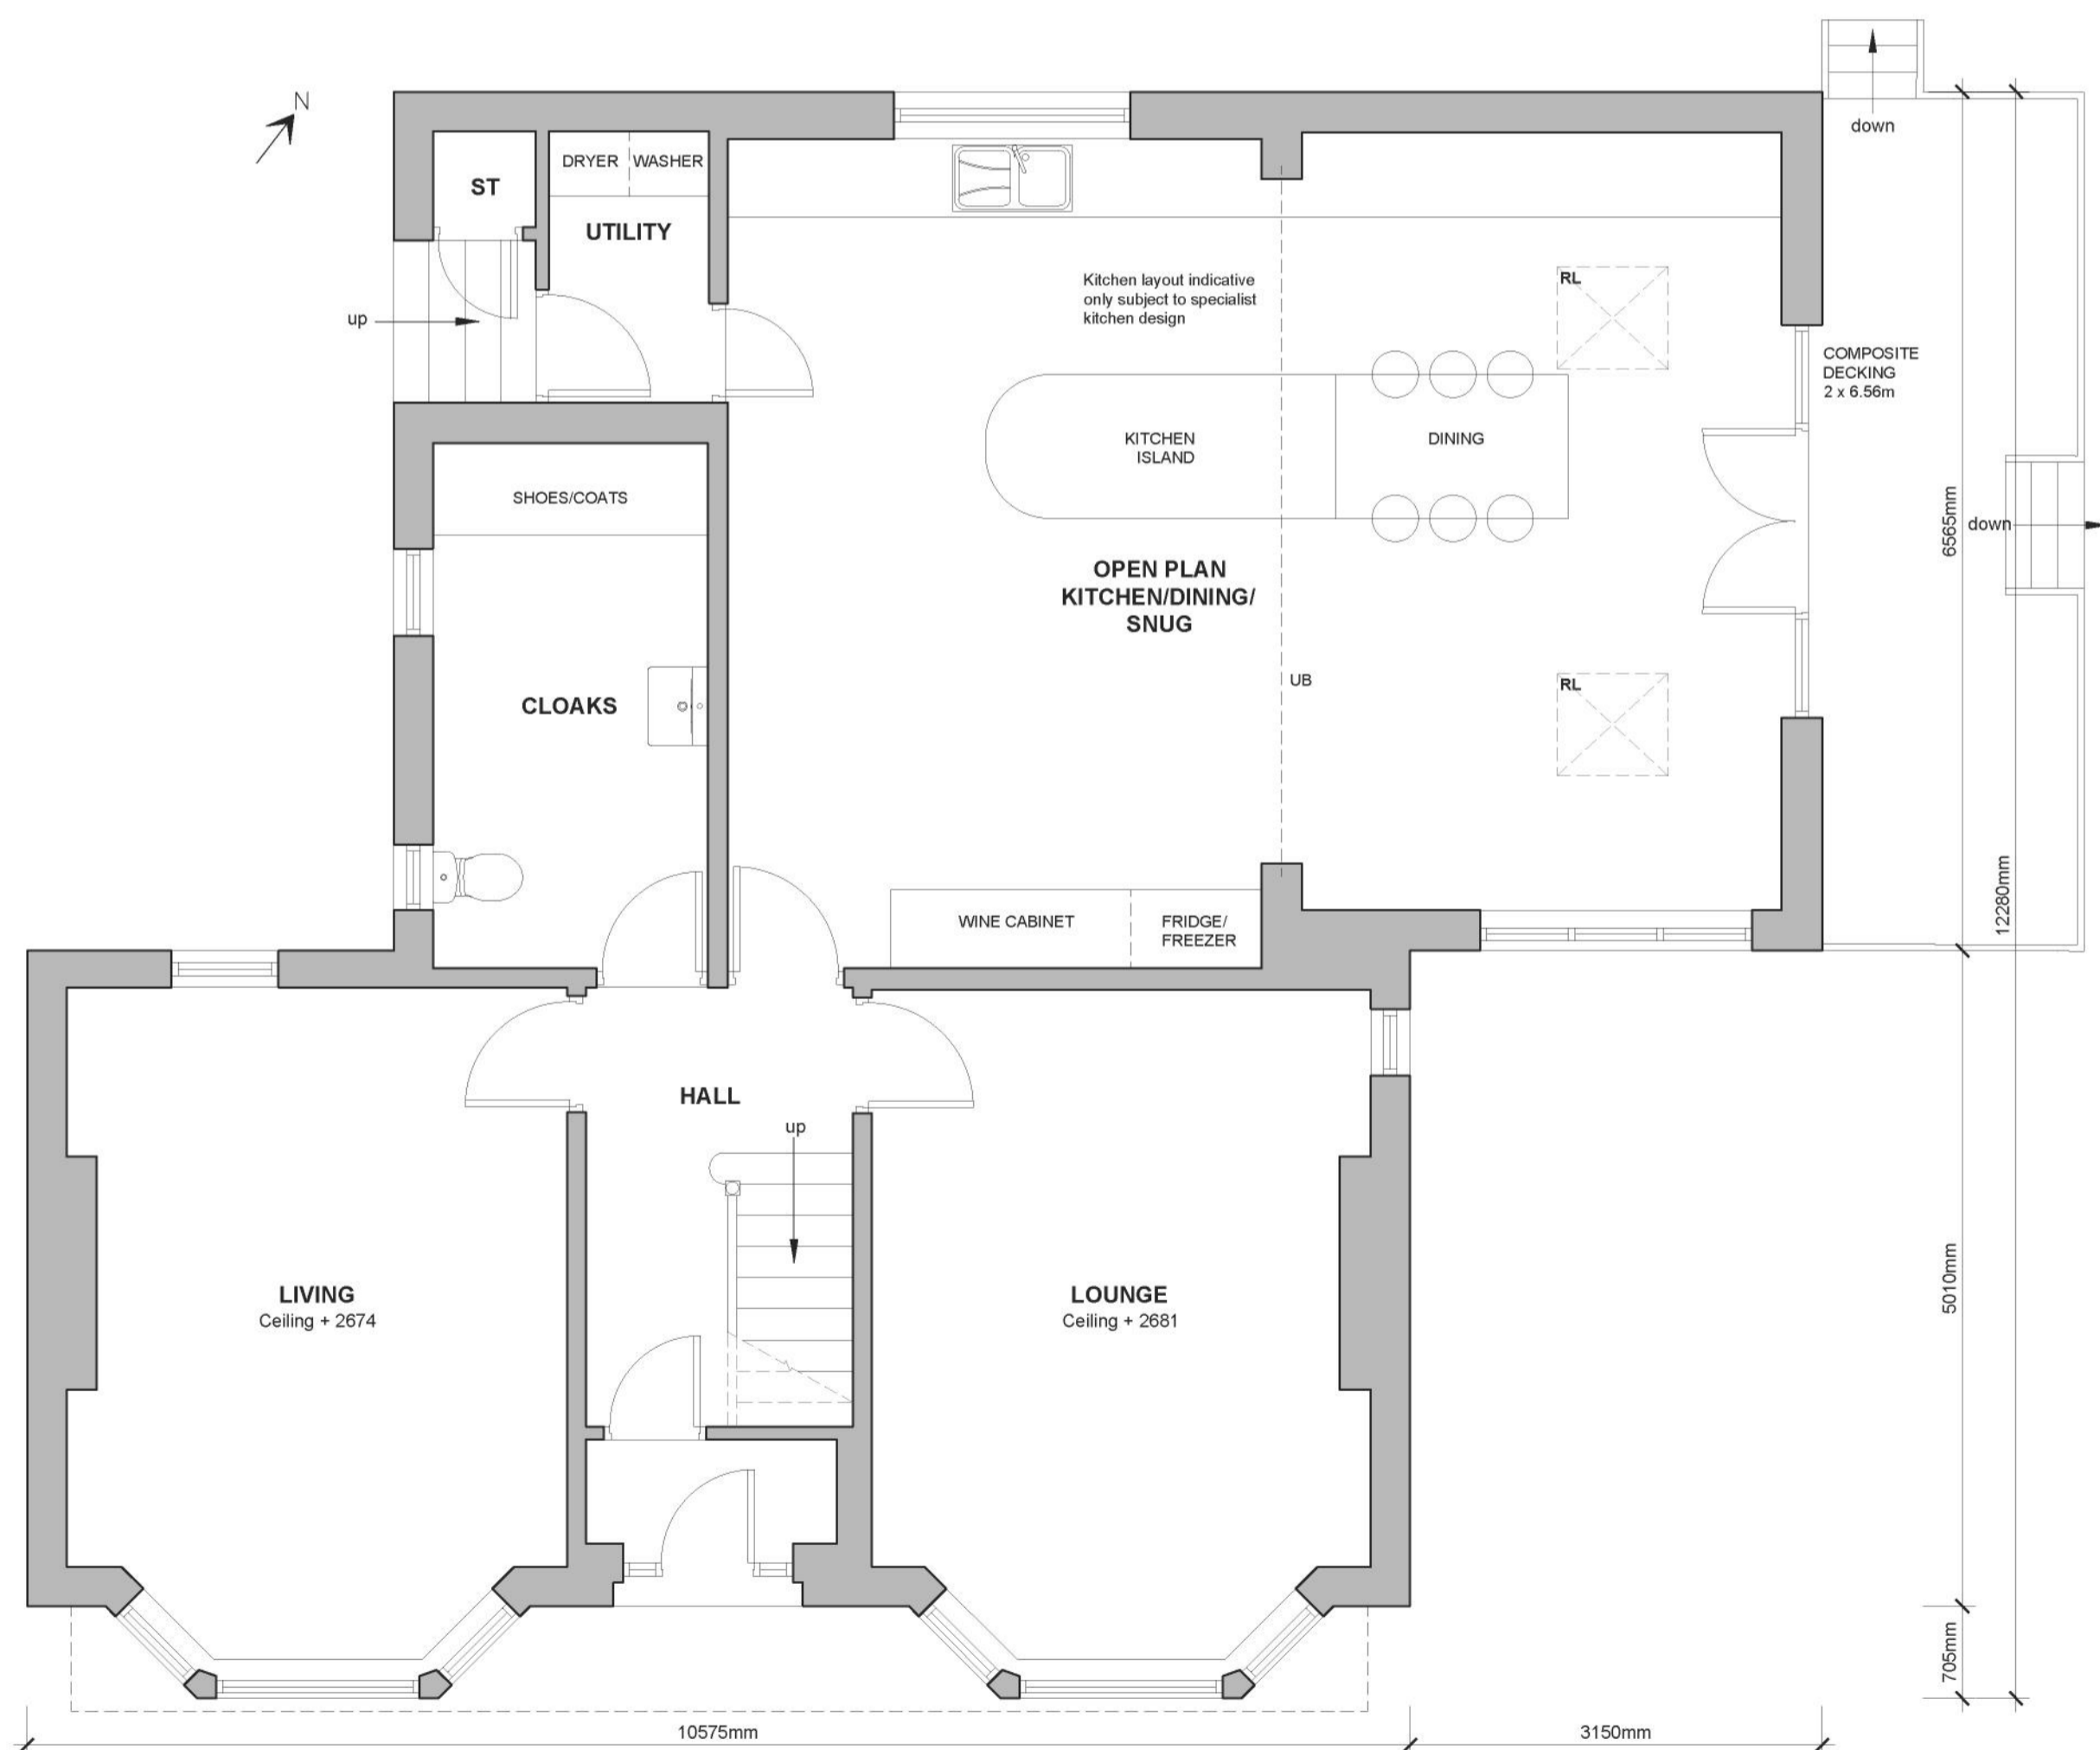

PROPOSED GROUND FLOOR PLAN  
Scale 1:50

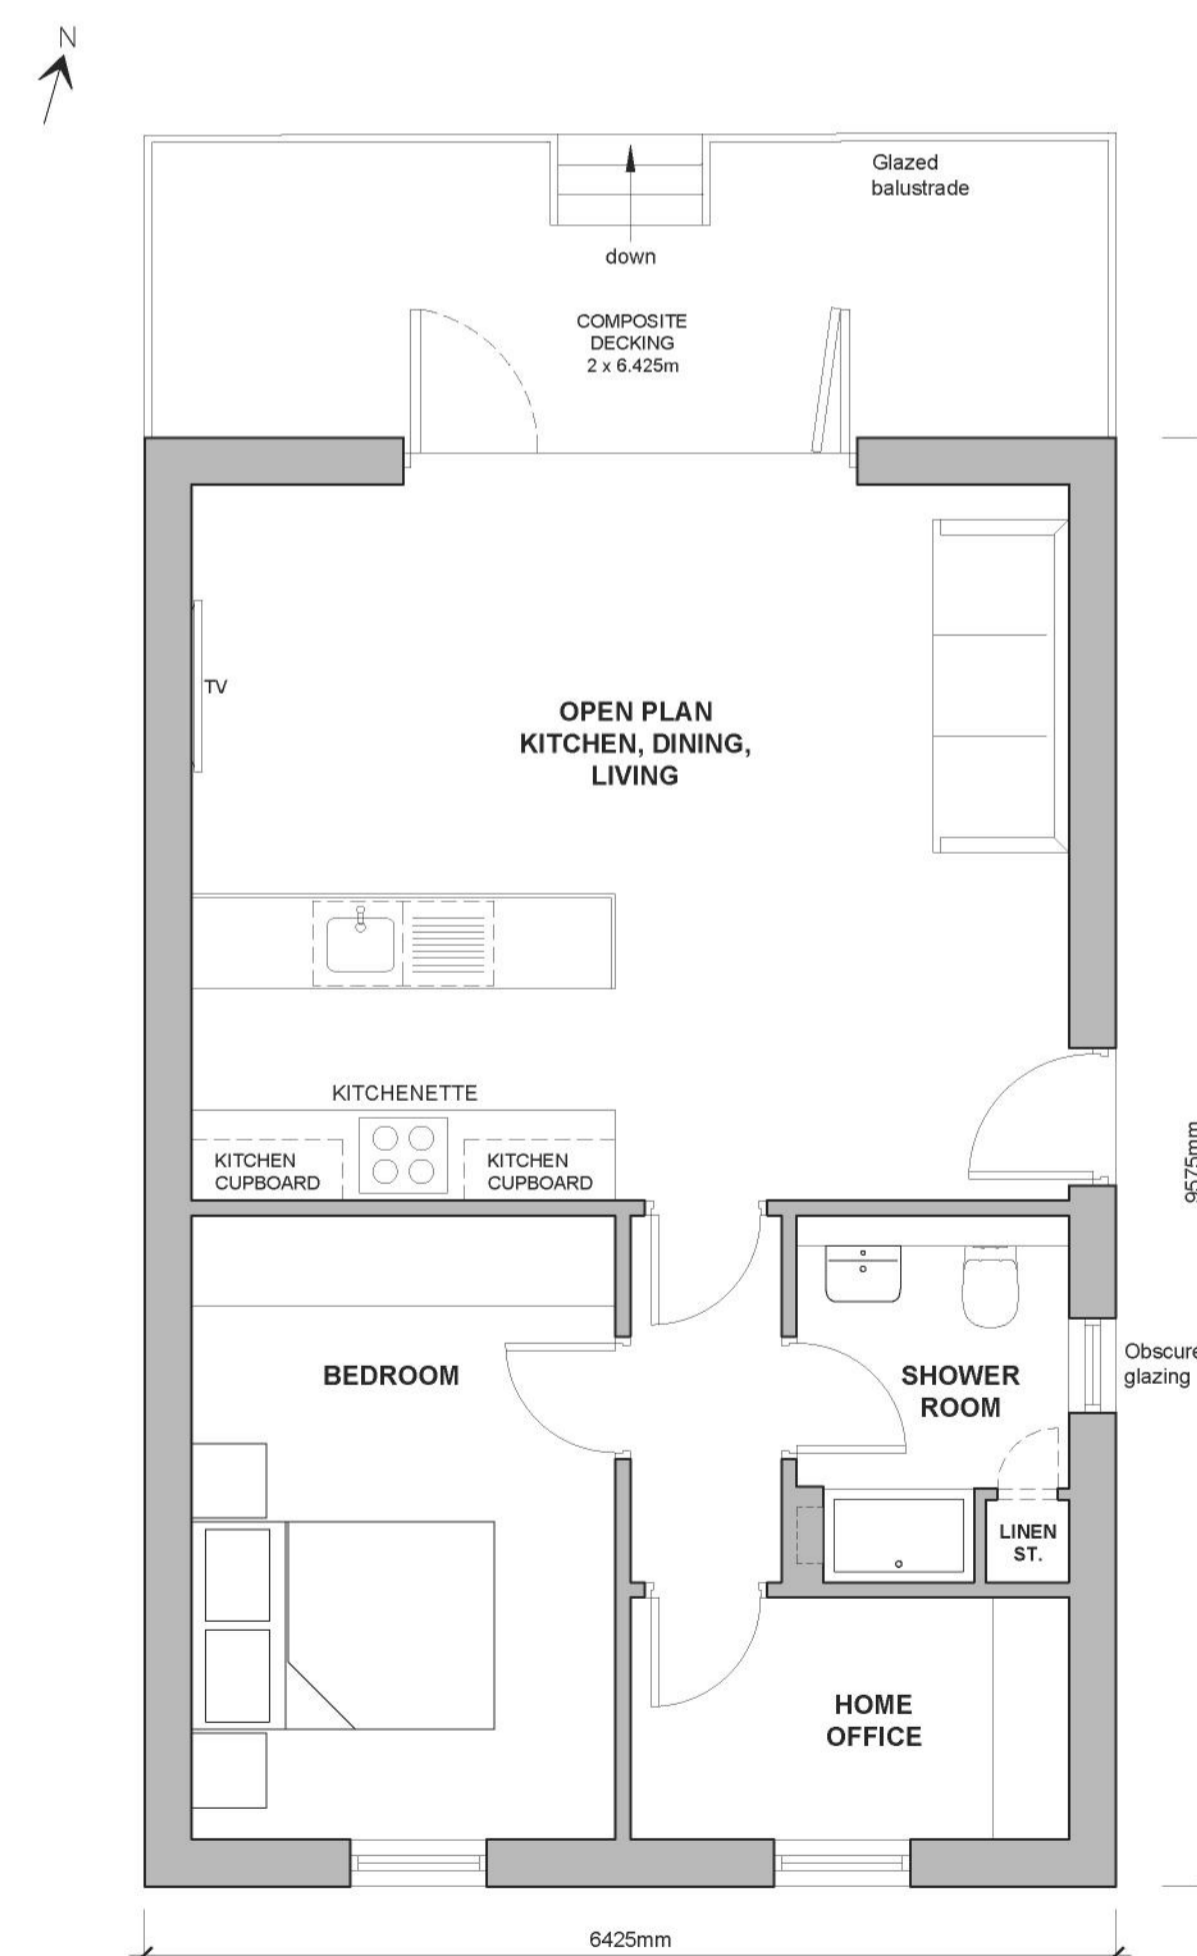

PROPOSED ANNEX FLOOR PLAN  
Scale 1:50

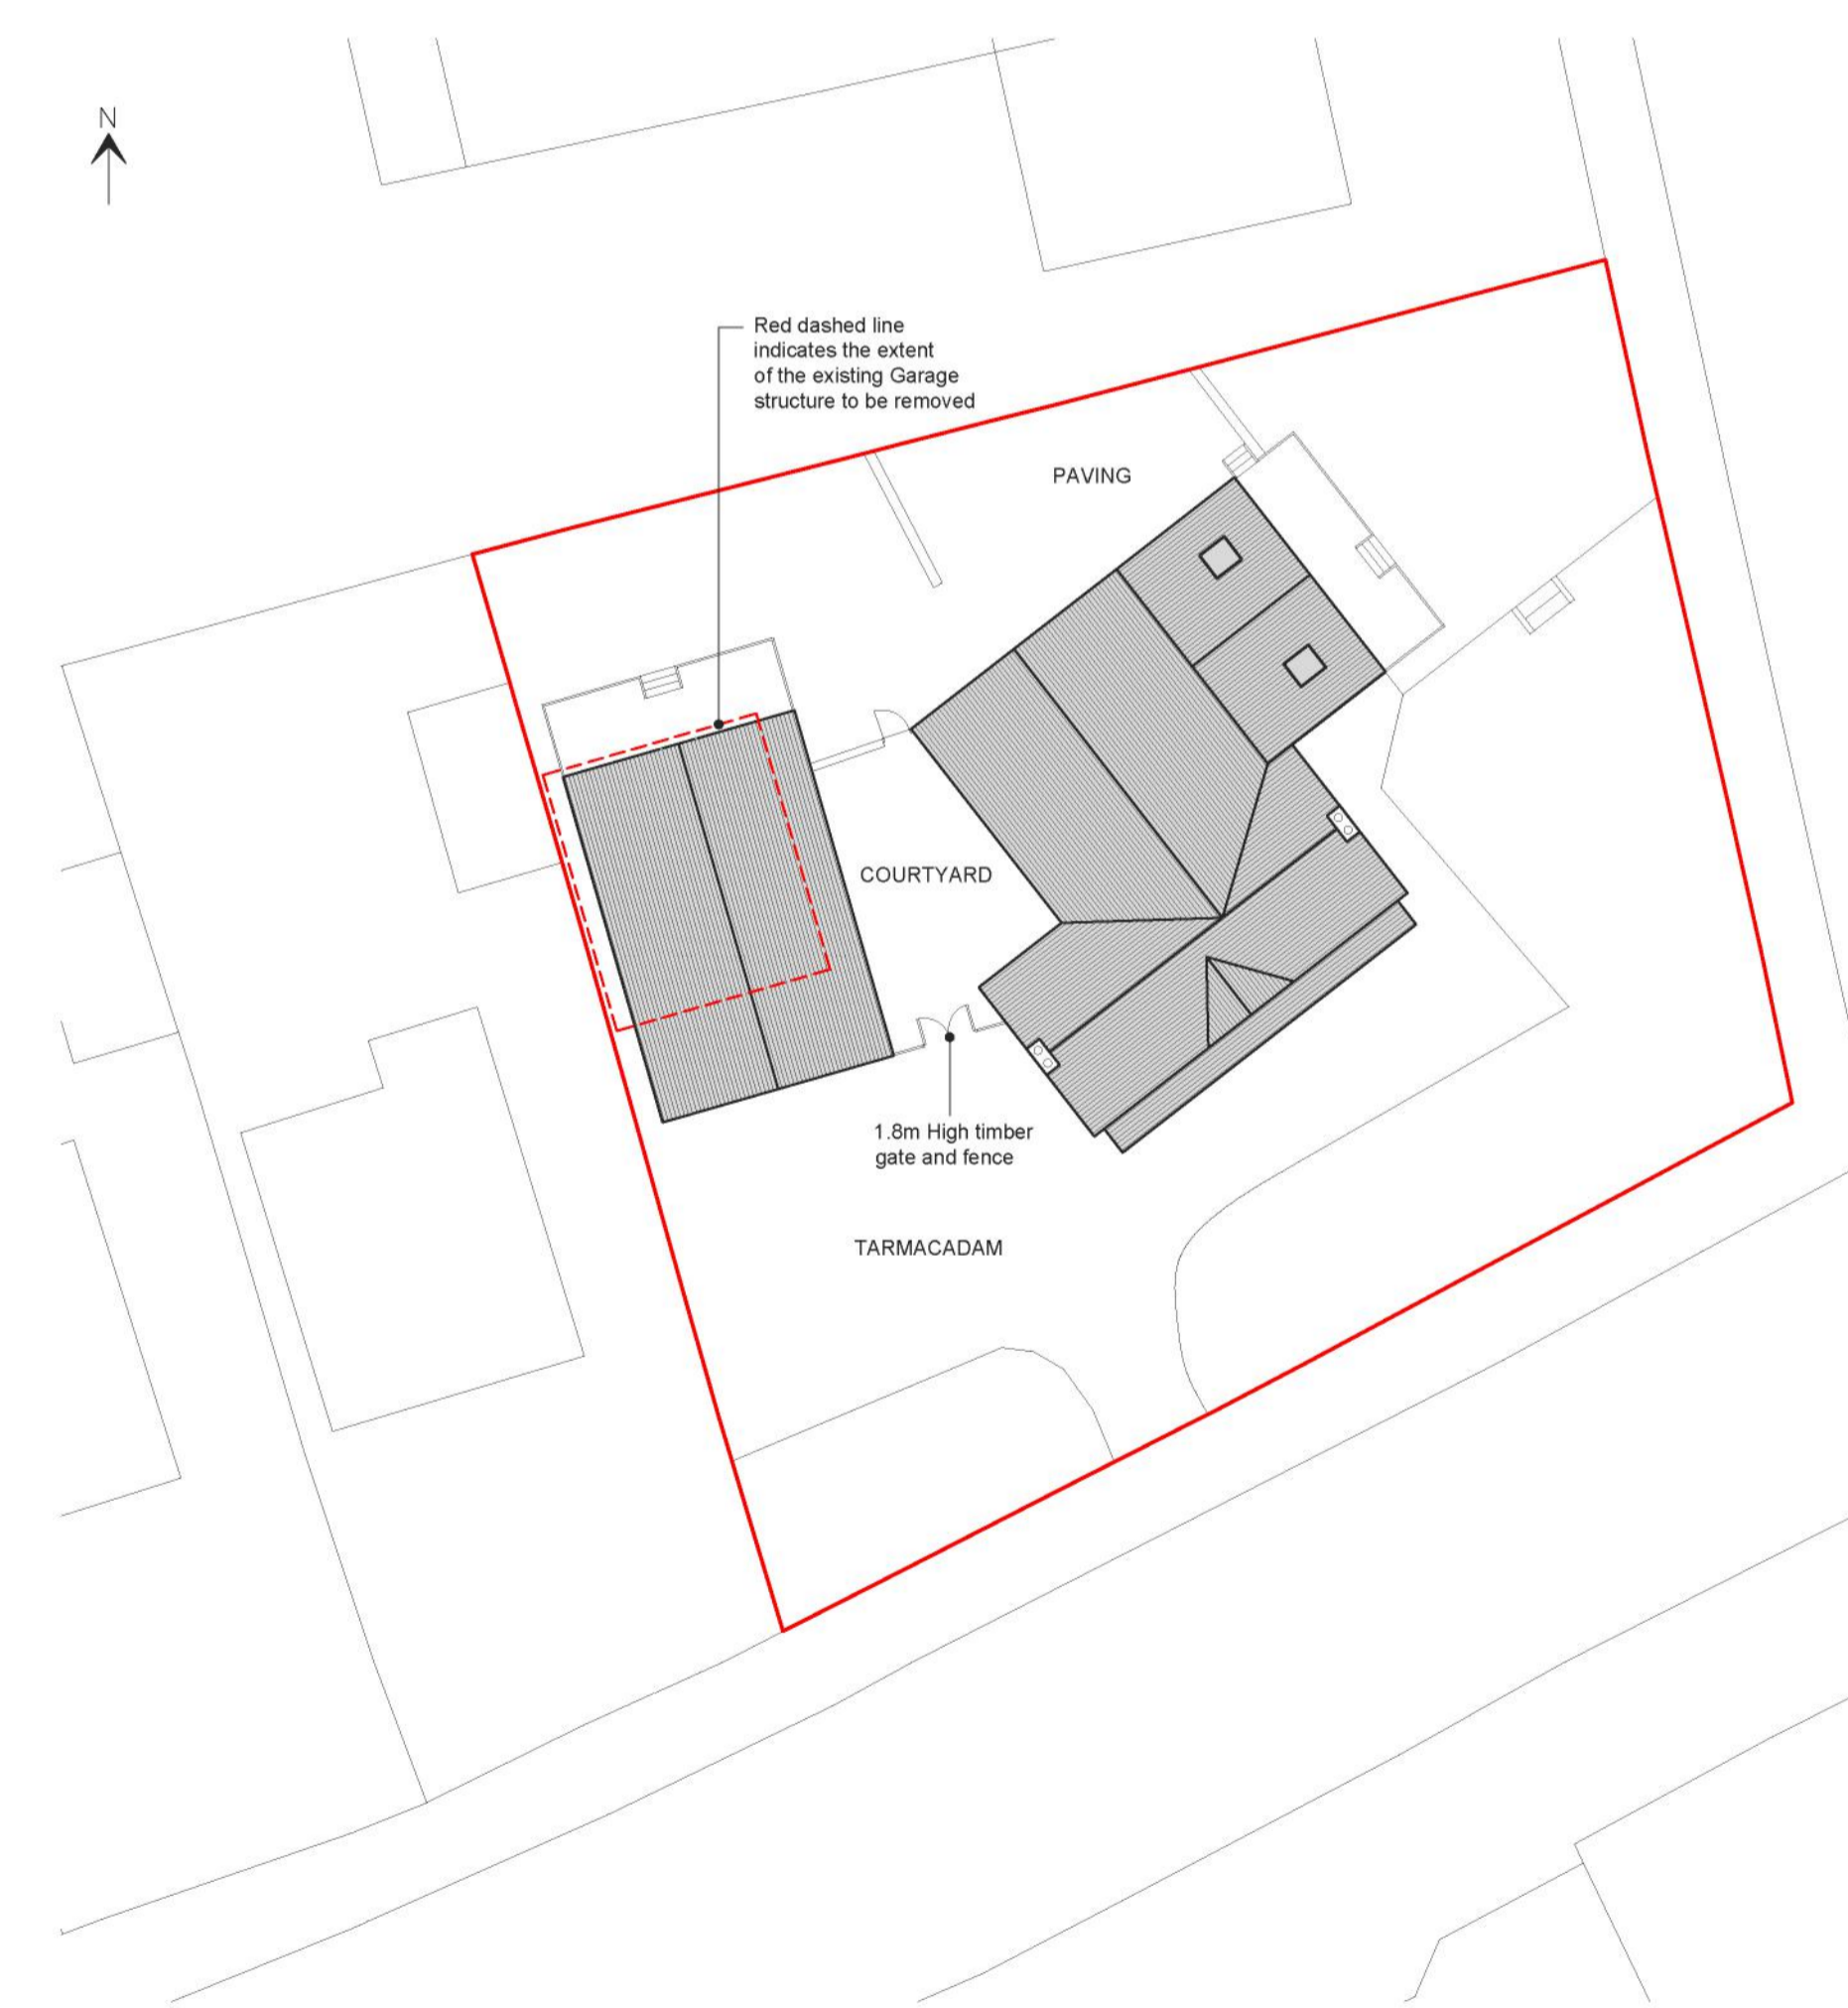

PROPOSED SITE PLAN  
Scale 1:200

NO.	BY	REVISION	DATE
A	PRG	Revised following client consultation	15.12.2021