


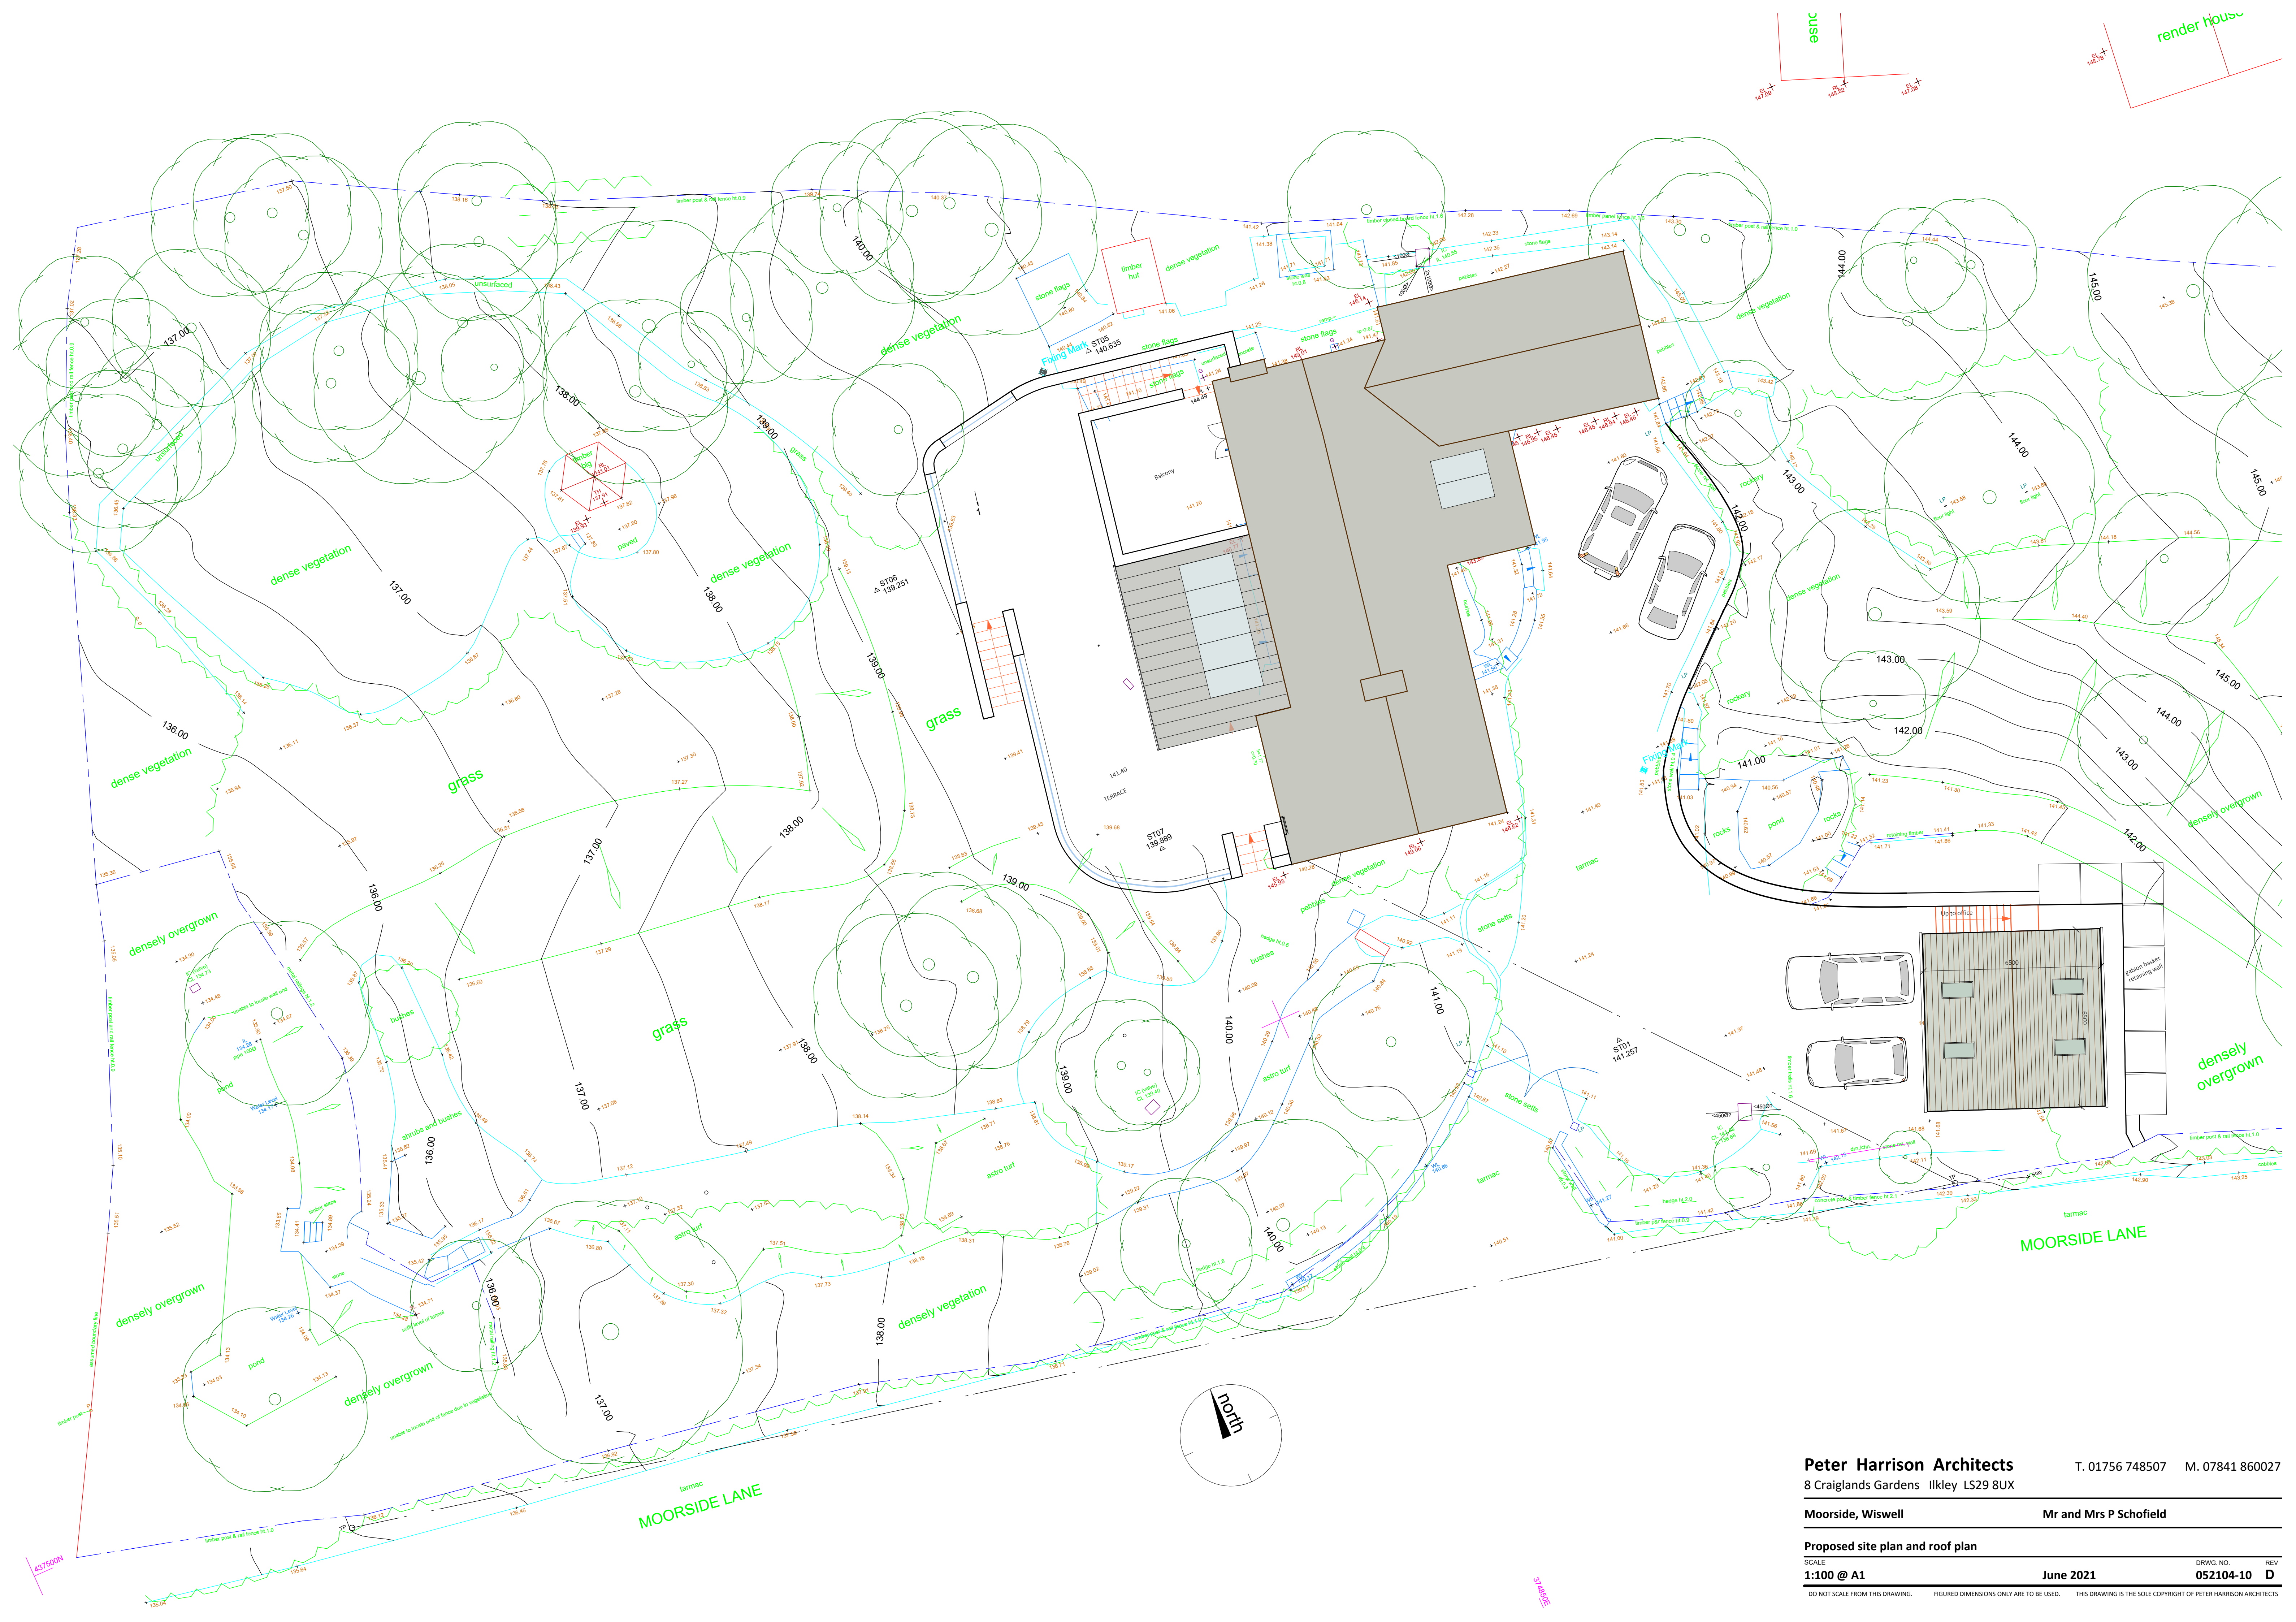

Peter Harrison Architects
8 Craiglands Gardens Ilkley LS29 8UX

T. 01756 748507 M. 07841 860027

Moorside, Wiswell Mr and Mrs P Schofield

Proposed site plan and roof plan

SCALE 1:100 @ A1 June 2021

DRWG. NO. 052104-10 REV D

DO NOT SCALE FROM THIS DRAWING. FIGURED DIMENSIONS ONLY ARE TO BE USED. THIS DRAWING IS THE SOLE COPYRIGHT OF PETER HARRISON ARCHITECTS