



THIS DRAWING TOGETHER WITH THE DESIGN IS COPYRIGHT OF THE ARCHITECT. FIGURED DIMENSIONS SHOULD BE FOLLOWED AND SCALED DIMENSIONS SHOULD BE CHECKED WITH THE ARCHITECT. ANY DISCREPANCY MUST BE REPORTED TO THE ARCHITECT IMMEDIATELY AND PRIOR TO PROCEEDING.


REVISIONS

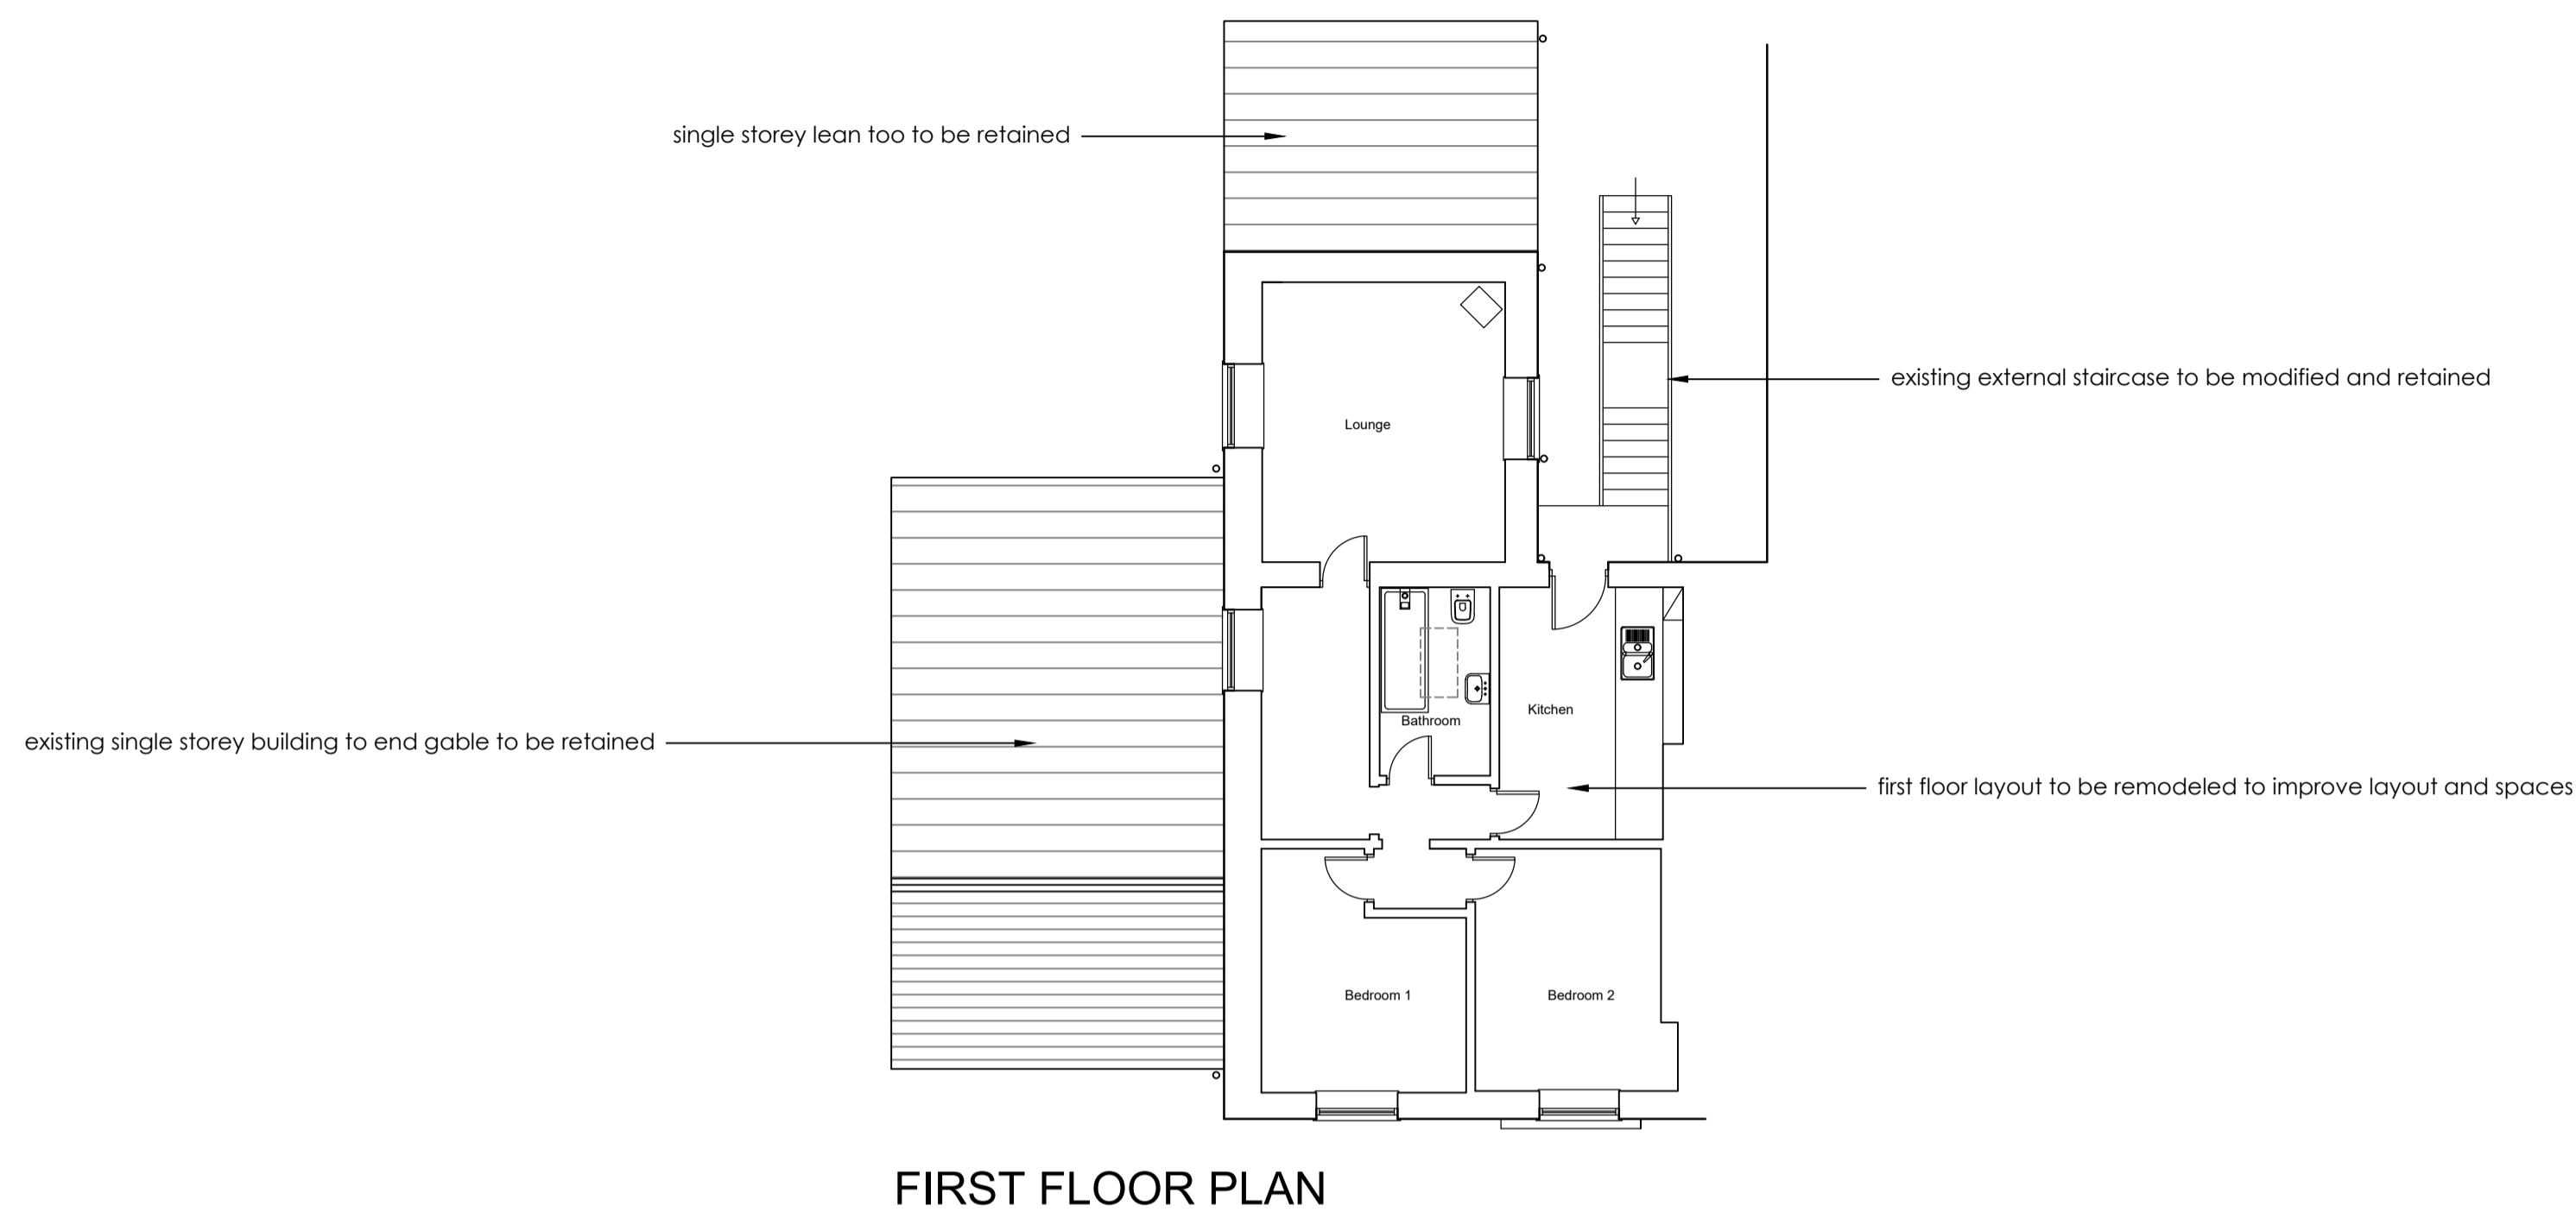


FIRST FLOOR PLAN

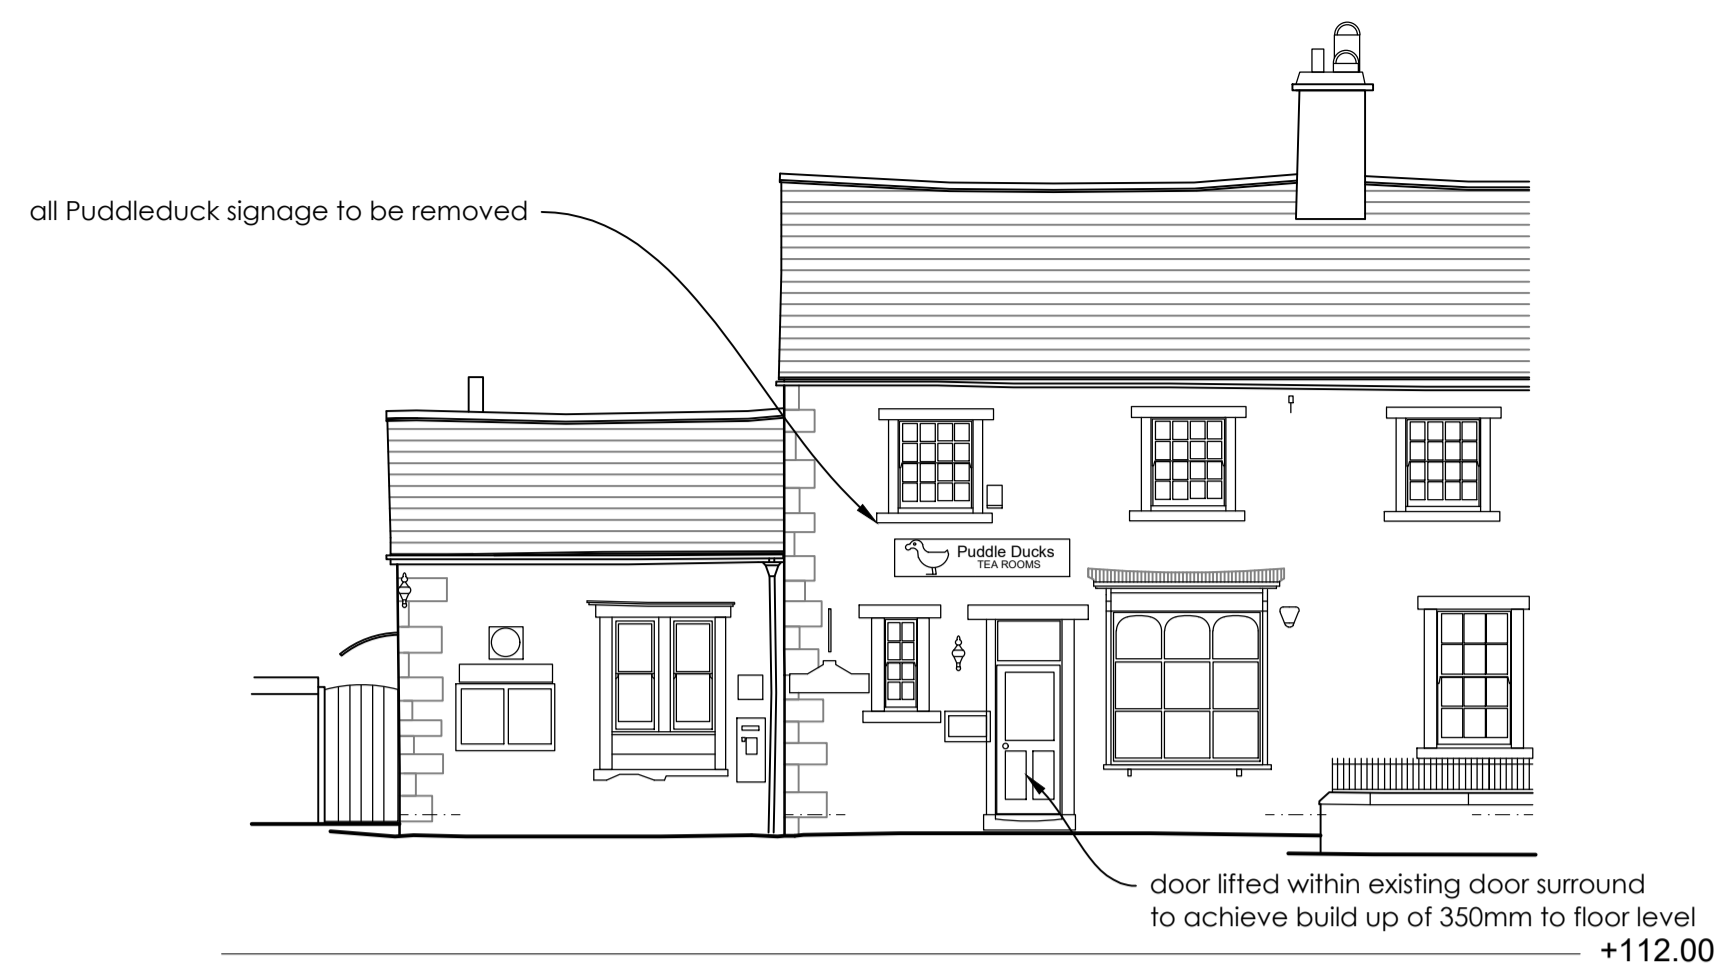


SOUTH ELEVATION

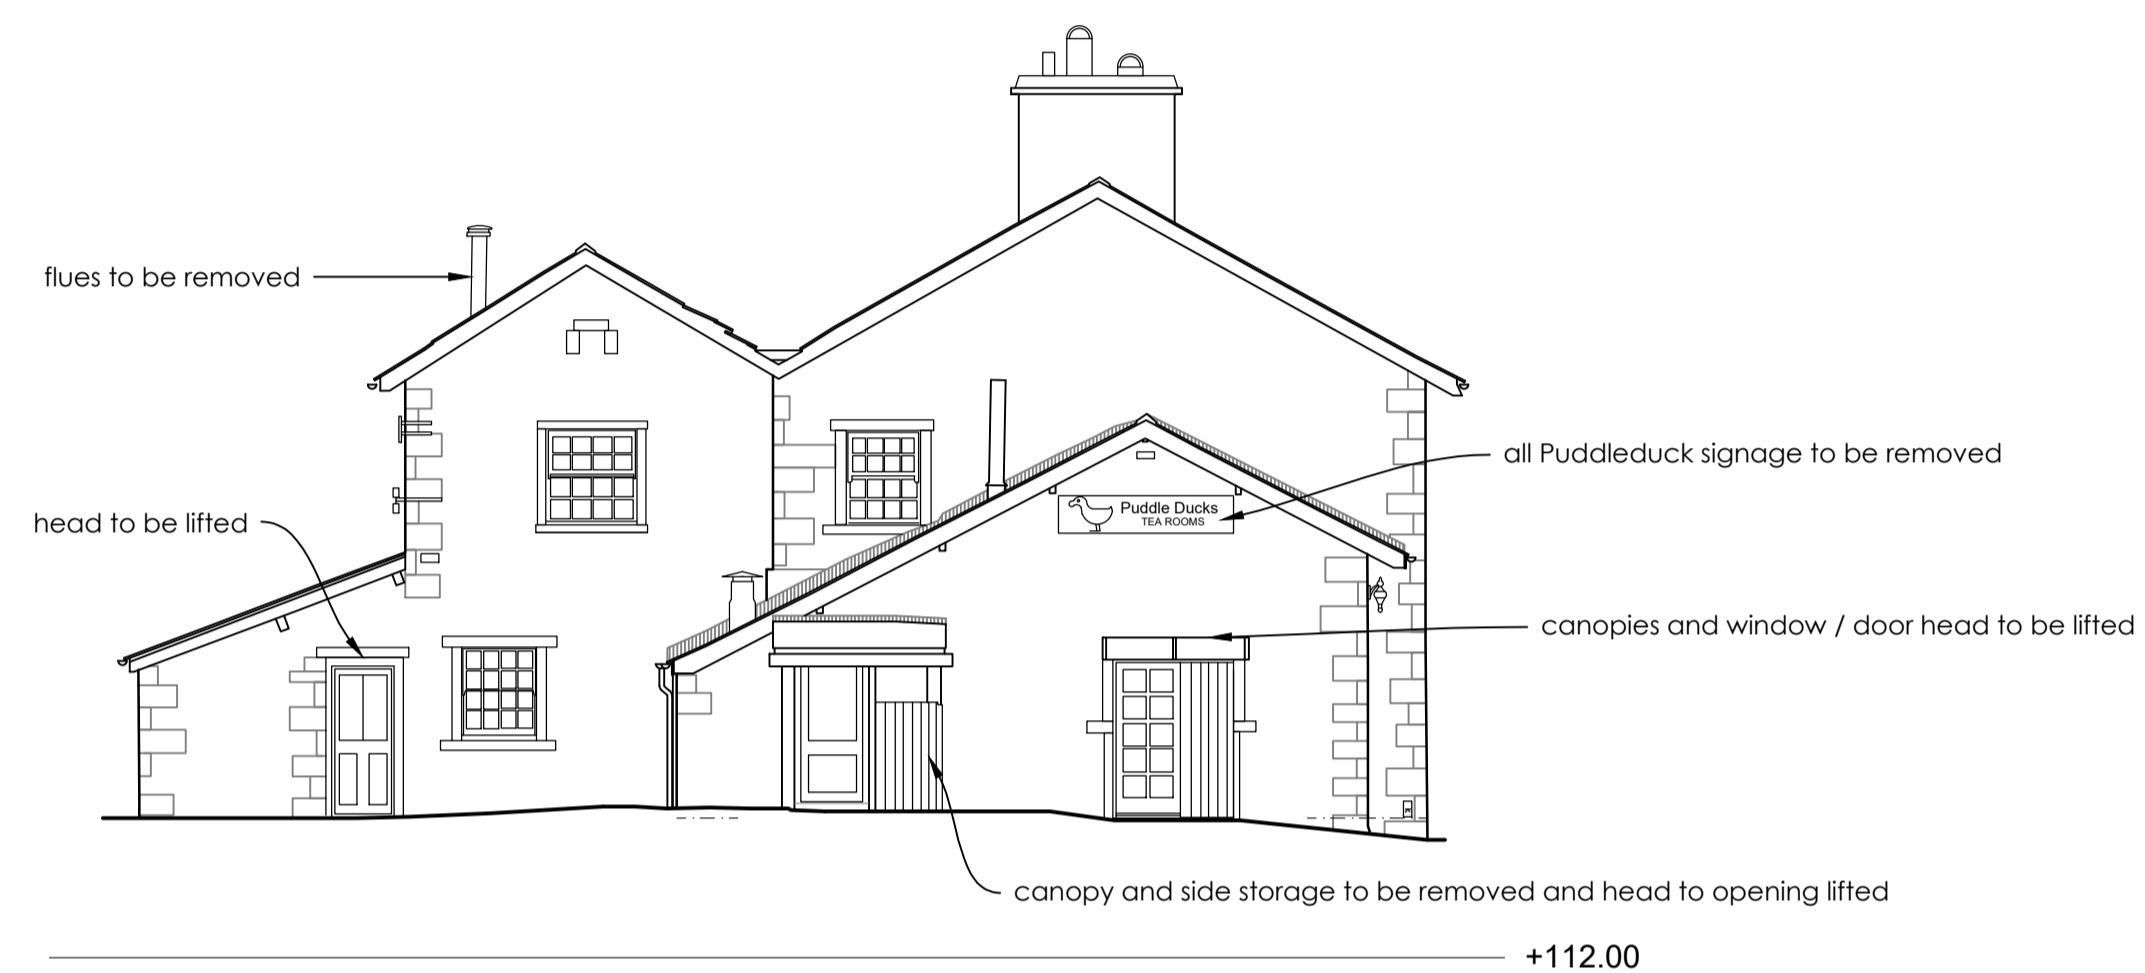


WEST ELEVATION

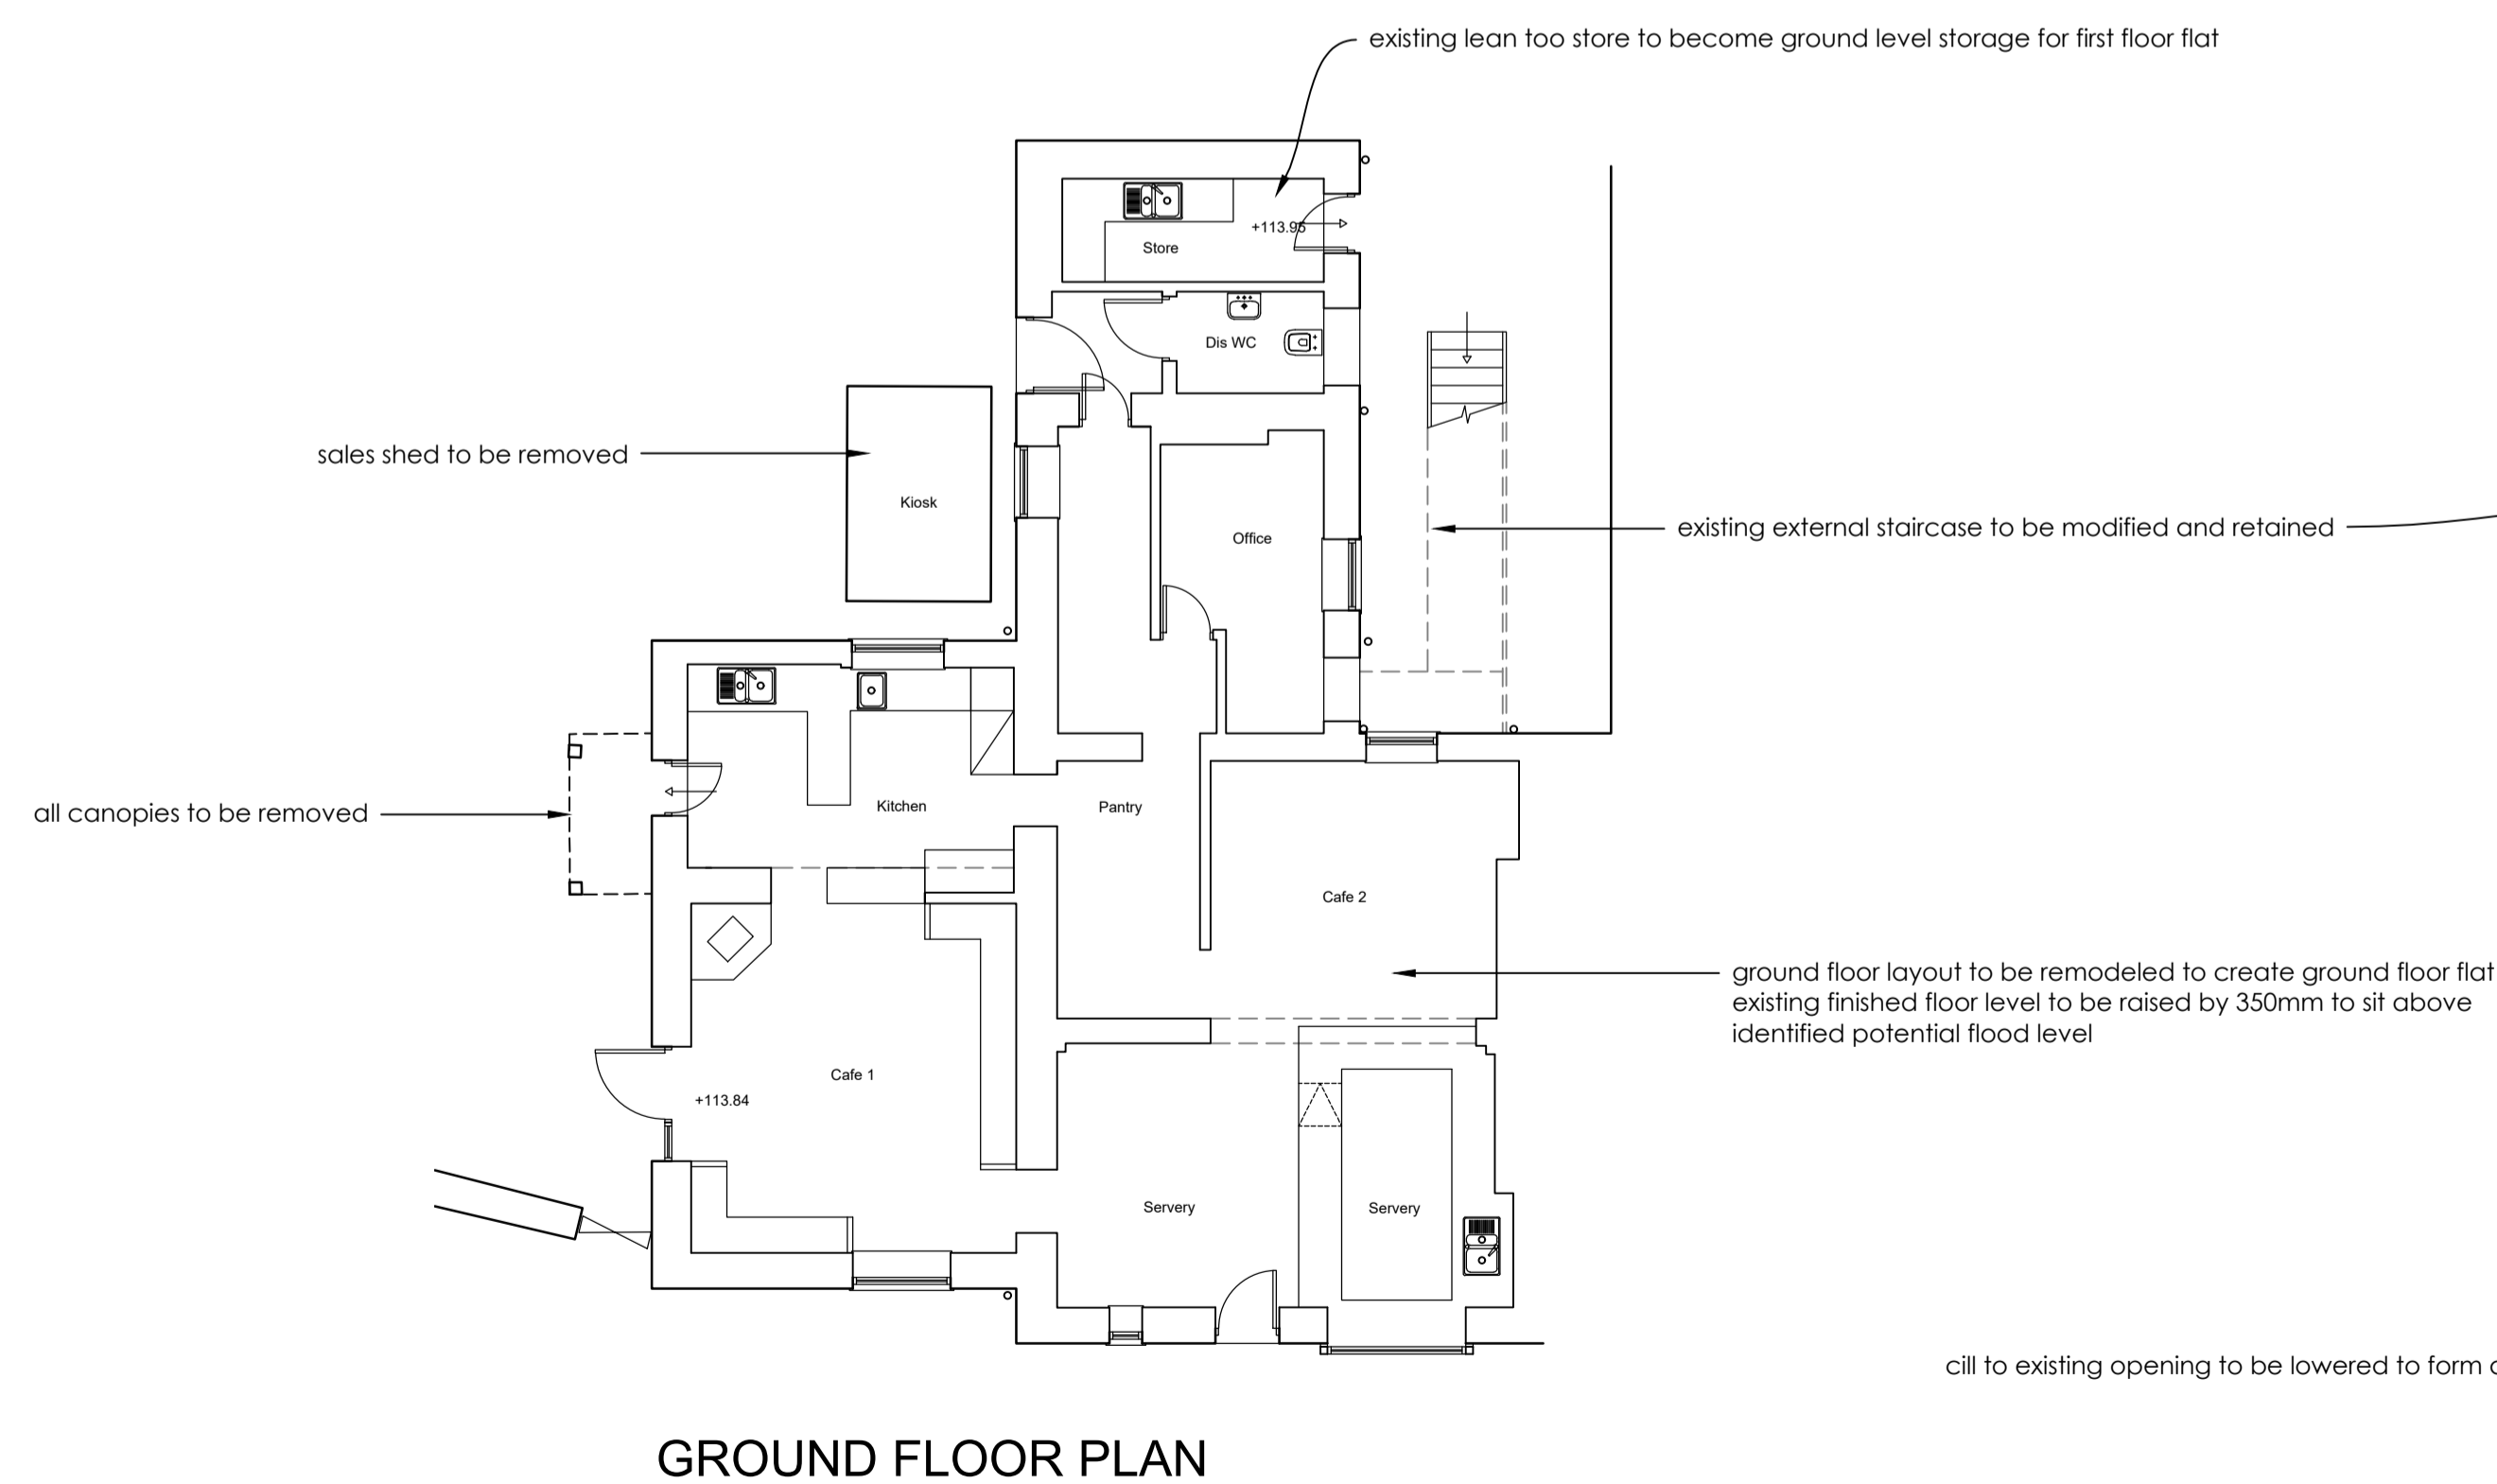


GROUND FLOOR PLAN

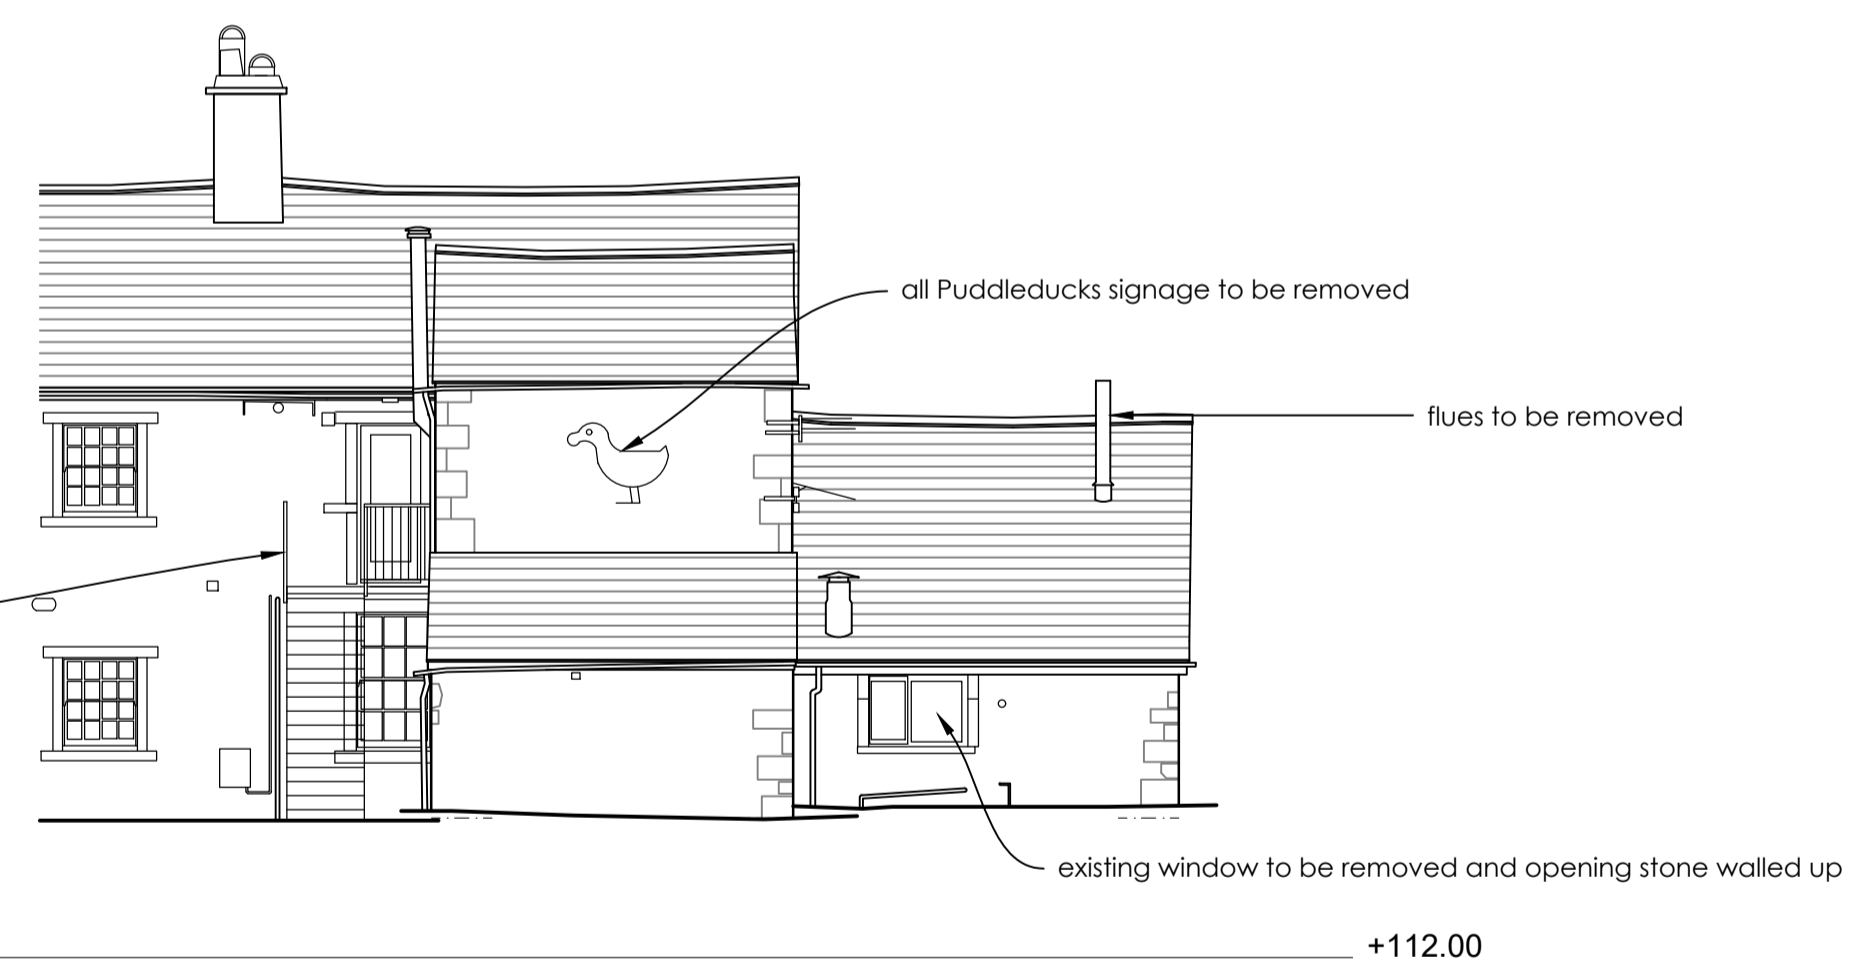


NORTH ELEVATION

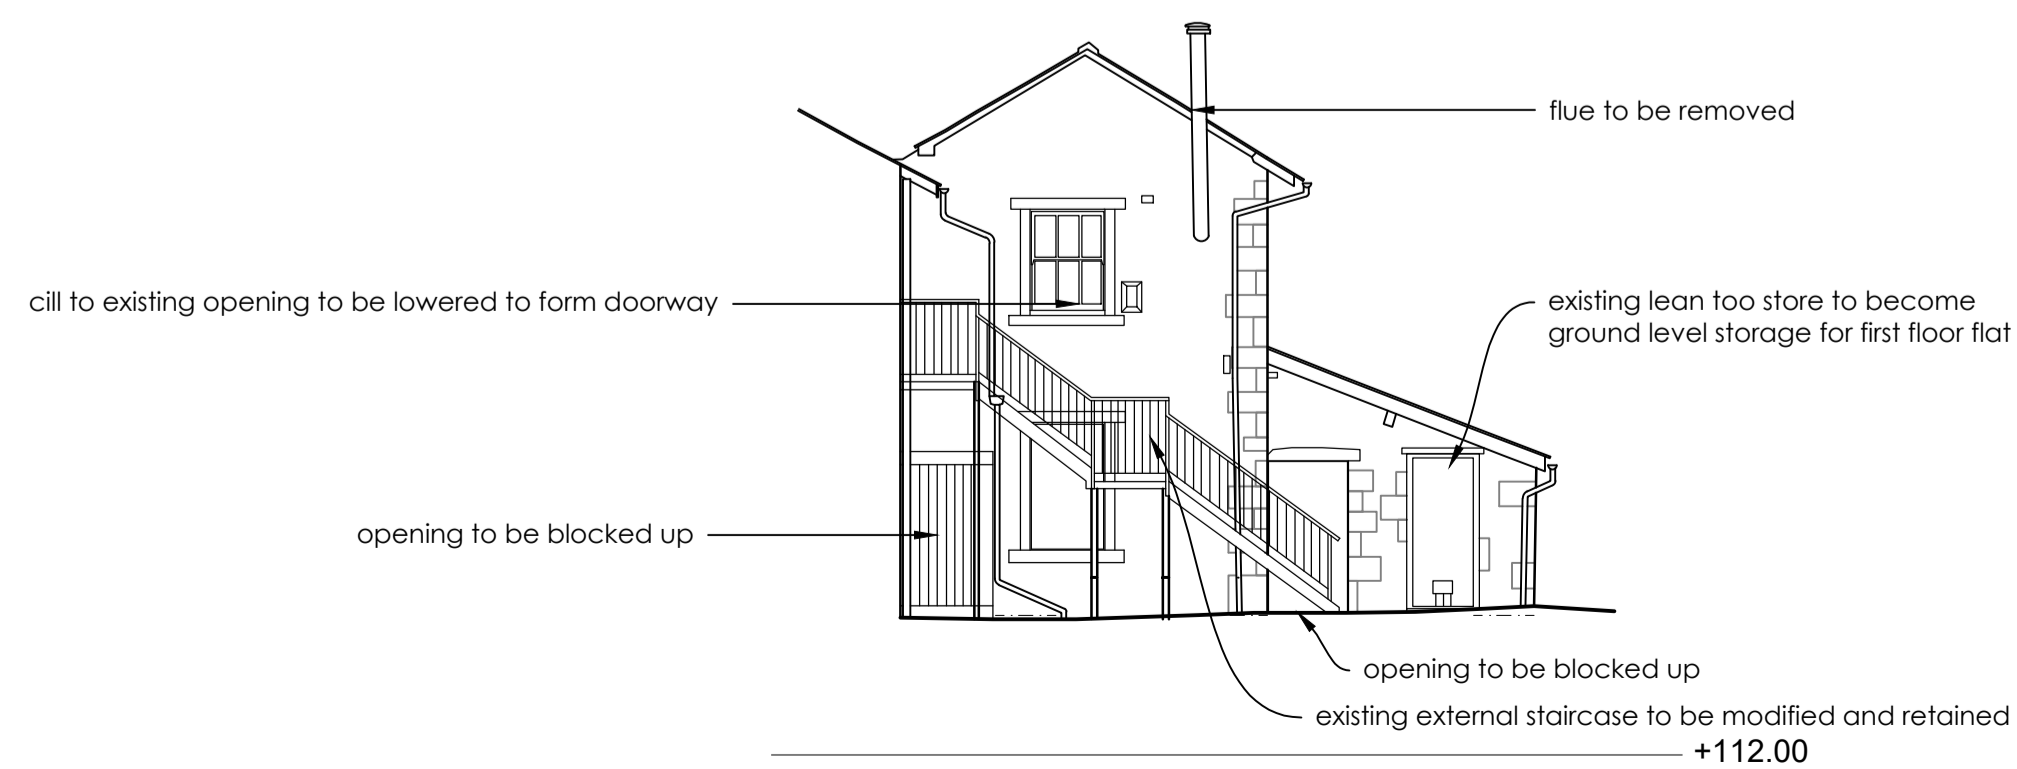

EAST ELEVATION

 

Original Drawn By	Date
EW	December 2021

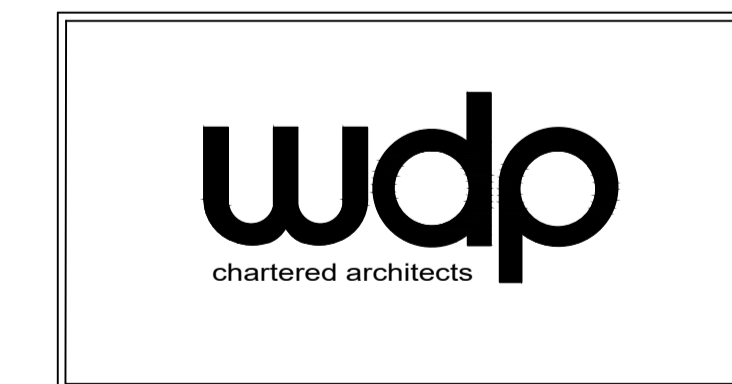

the wright design partnership
15 main street, kirby lonsdale, cumbria LA6 2AQ
tel / 015242 71697 email / mail@wdparchitects.co.uk

Client	Duchy of Lancaster		
Contract	OLD GARAGE SITE Dunsop Bridge, Conversion of Puddleducks to form 2no residential flats.		
Drawing title	EXISTING PLAN & ELEVATION DETAILS		
Scale	Job No.	Drg No.	
1:100	KL2887	104	