



THIS DRAWING TOGETHER WITH THE DESIGN IS COPYRIGHT OF THE ARCHITECT. FIGURED DIMENSIONS SHOULD BE FOLLOWED AND SCALED DIMENSIONS SHOULD BE CHECKED WITH THE ARCHITECT. ANY DISCREPANCY MUST BE REPORTED TO THE ARCHITECT IMMEDIATELY AND PRIOR TO PROCEEDING.

REVISONS
 REV A: 18.03.22: Planning Amendments.
 REV B: 19.04.22: Planning Amendments.
 REV C: 03.05.22: UU Details and amendments.
 REV D: 09.05.22: Borehole positions altered.
 REV E: 10.05.22: Final UU detail amendments.

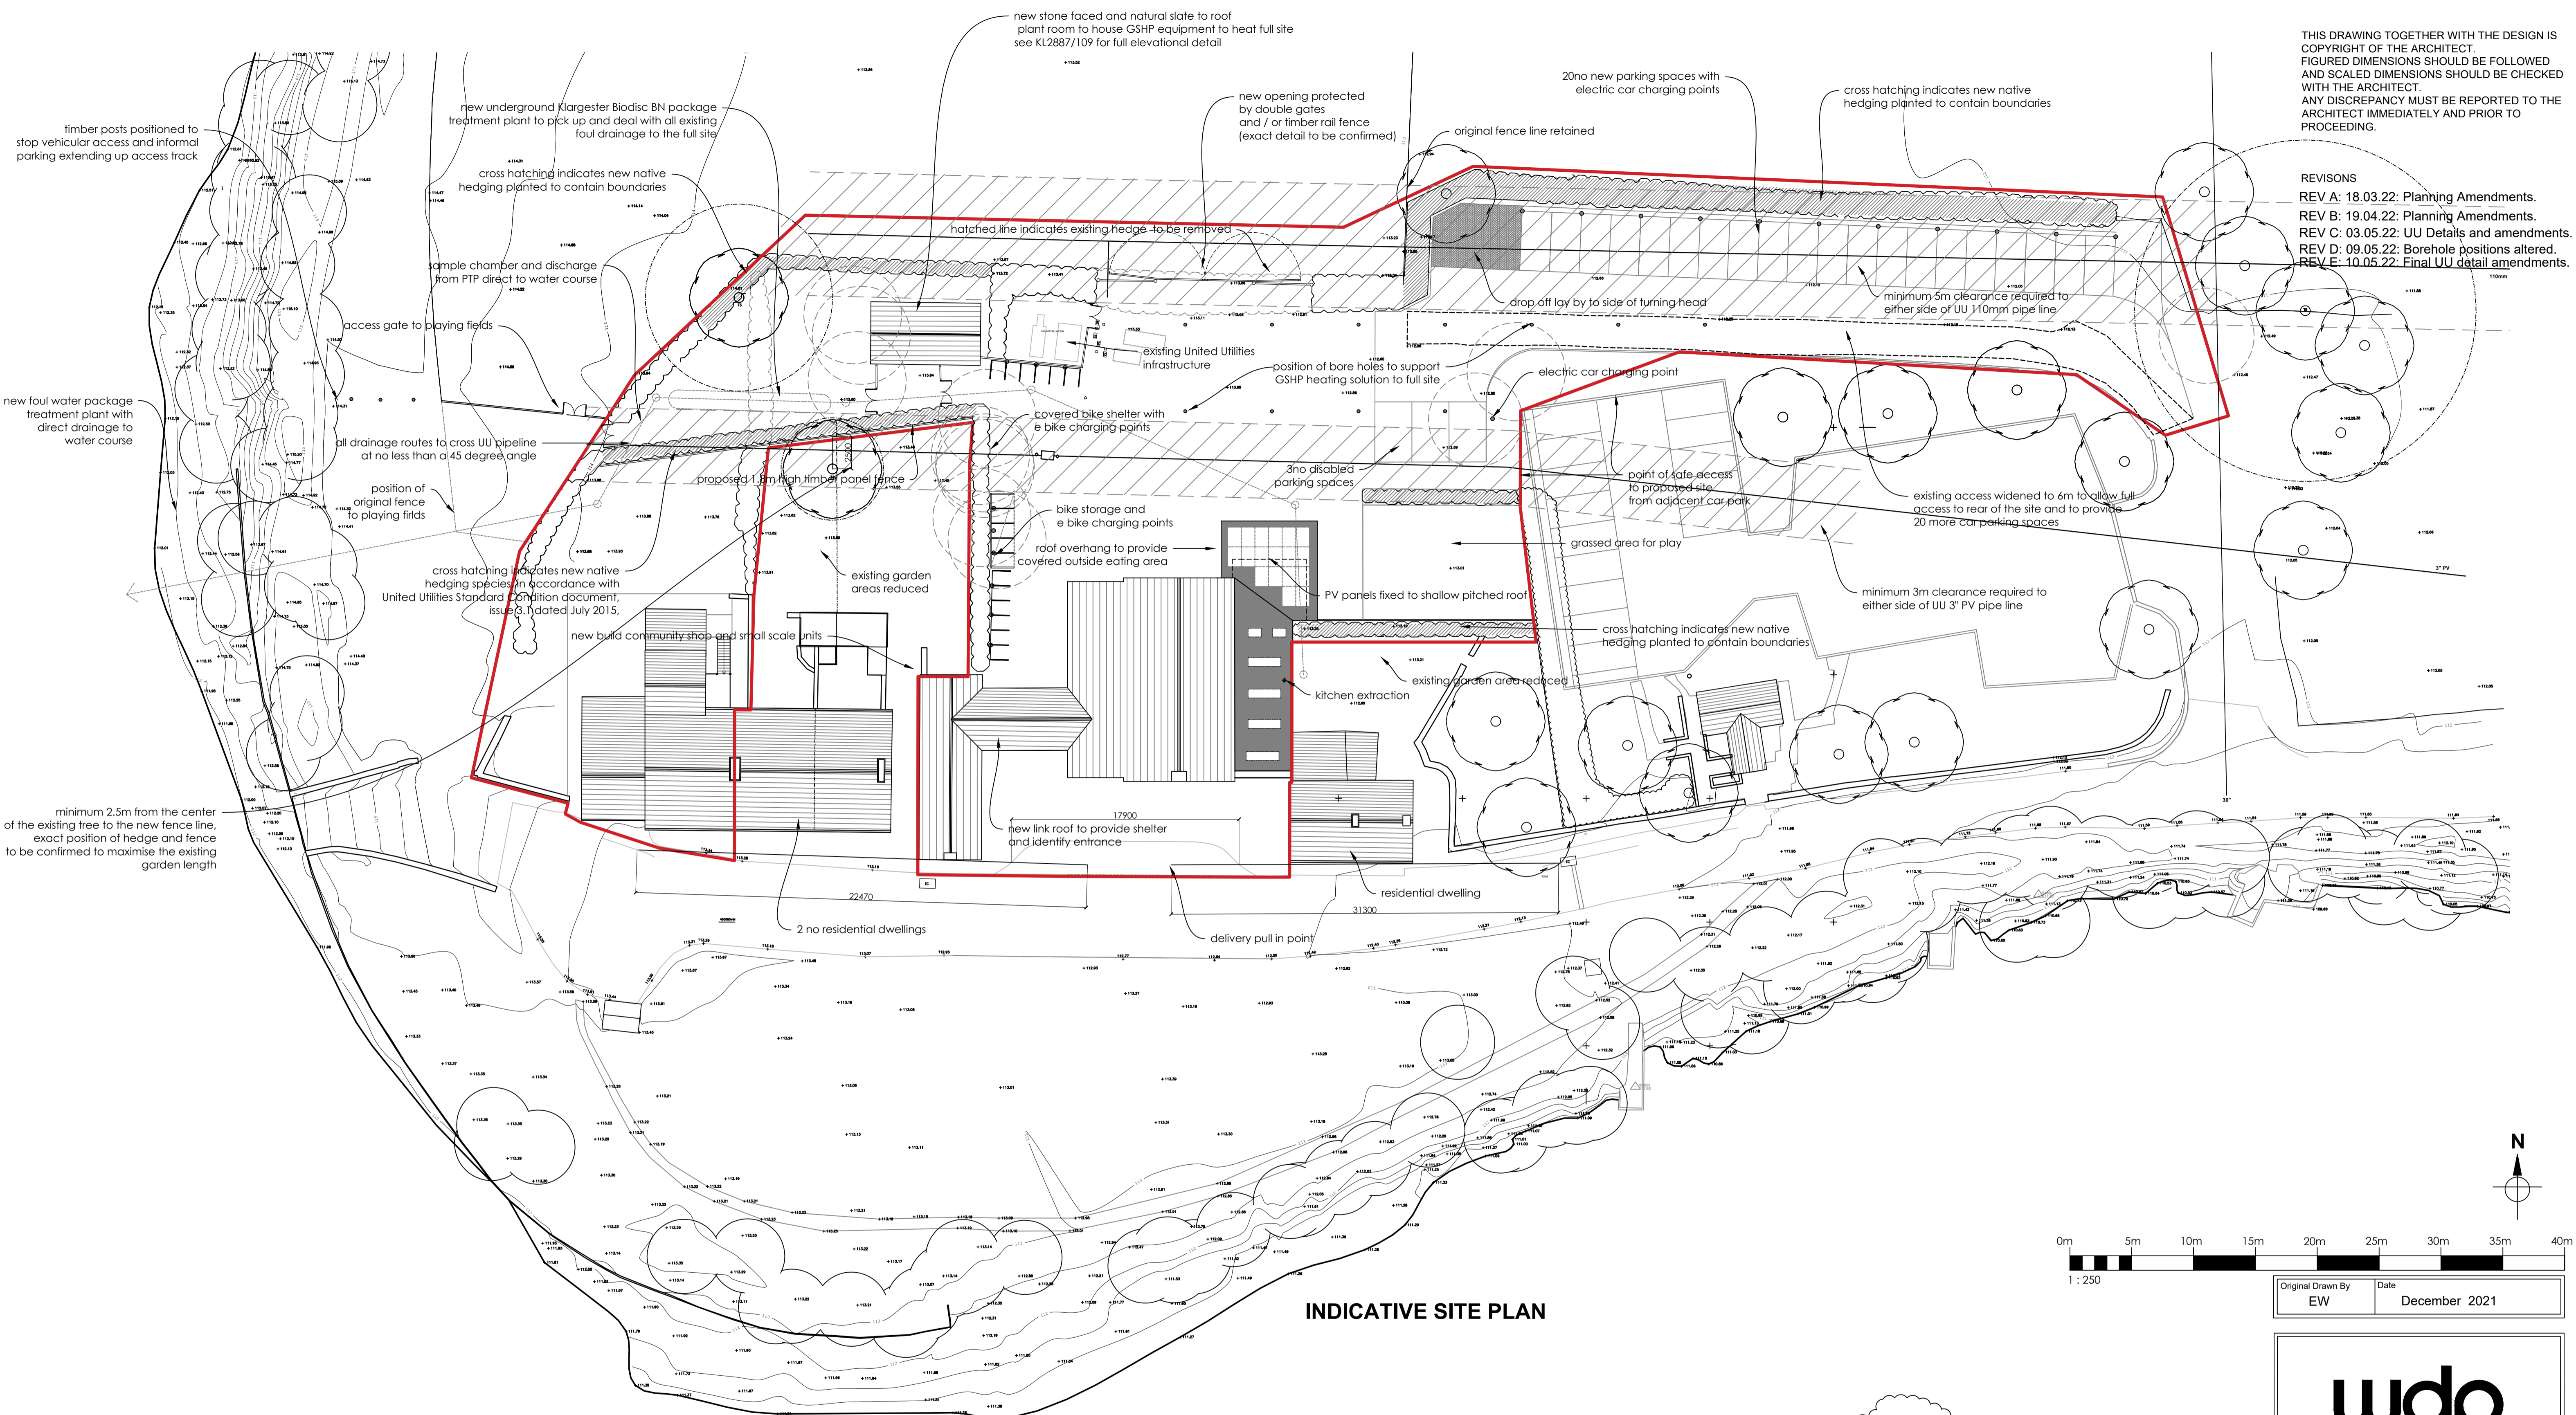

INDICATIVE SITE PLAN

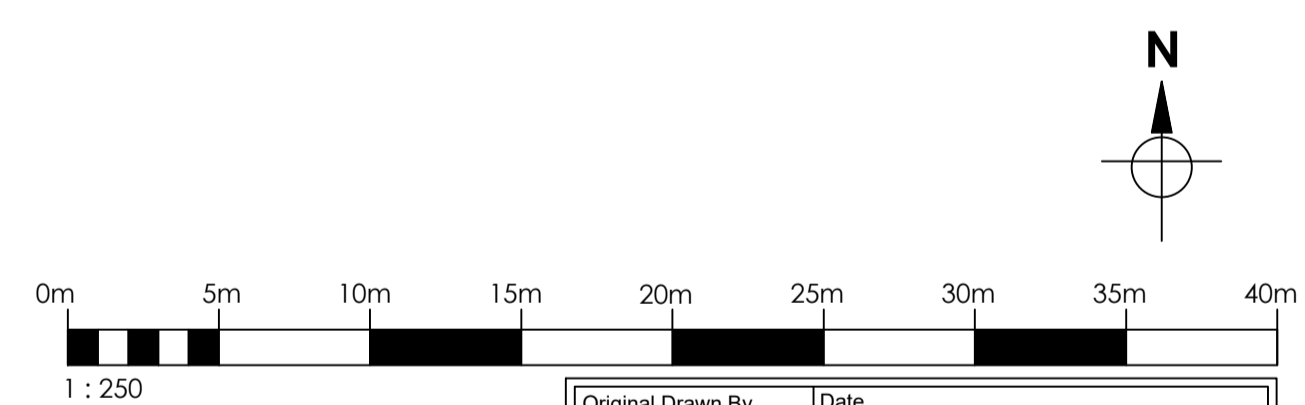


Original Drawn By EW	Date December 2021
-------------------------	-----------------------



the wright design partnership
 15 main street, kirby lonsdale, cumbria LA6 2AQ
 tel / 015242 71697 email / mail@wdparchitects.co.uk

Client The Duchy of Lancaster			
Contract OLD GARAGE SITE Dunsop Bridge			
Drawing title PROPOSED SITE PLAN & BLOCK PLAN			
Scale 1:250	Job No. KL2887	Dwg No. 105	E

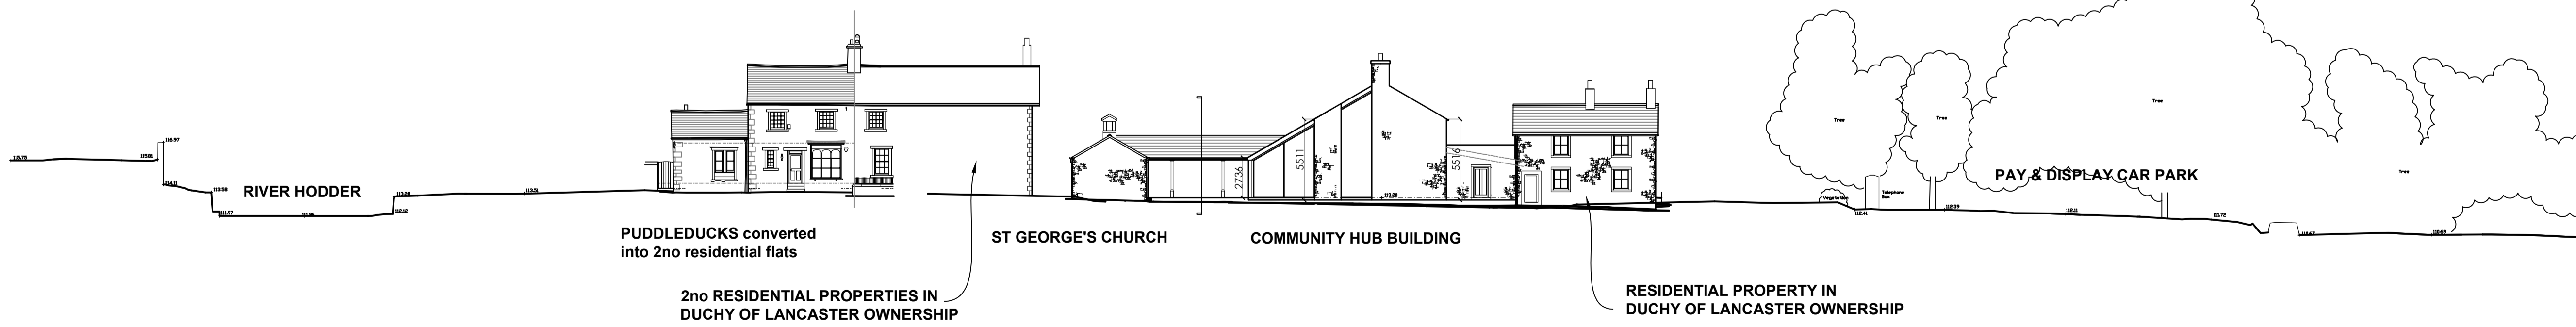

SOUTH ELEVATION (A - A)