
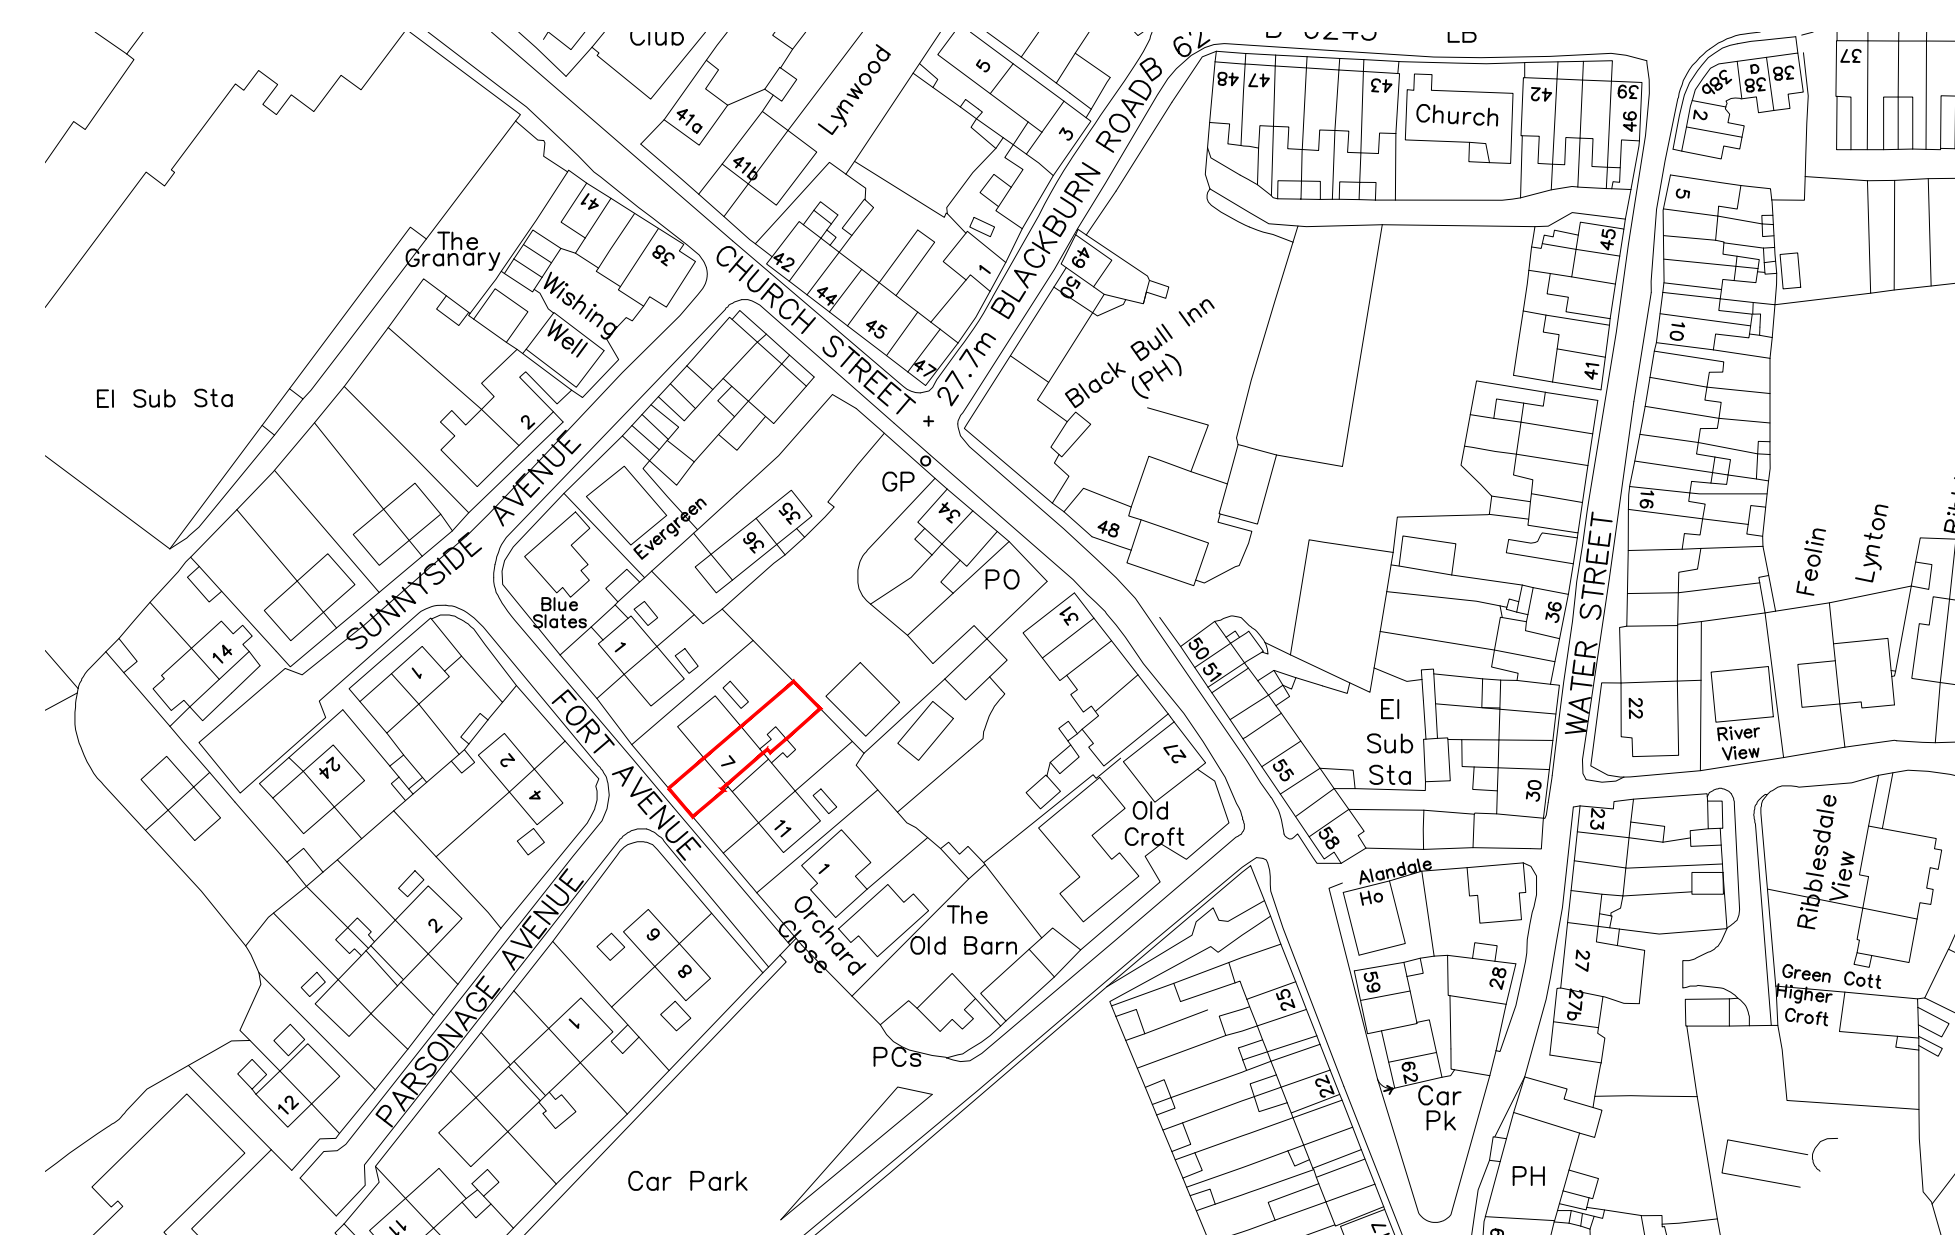
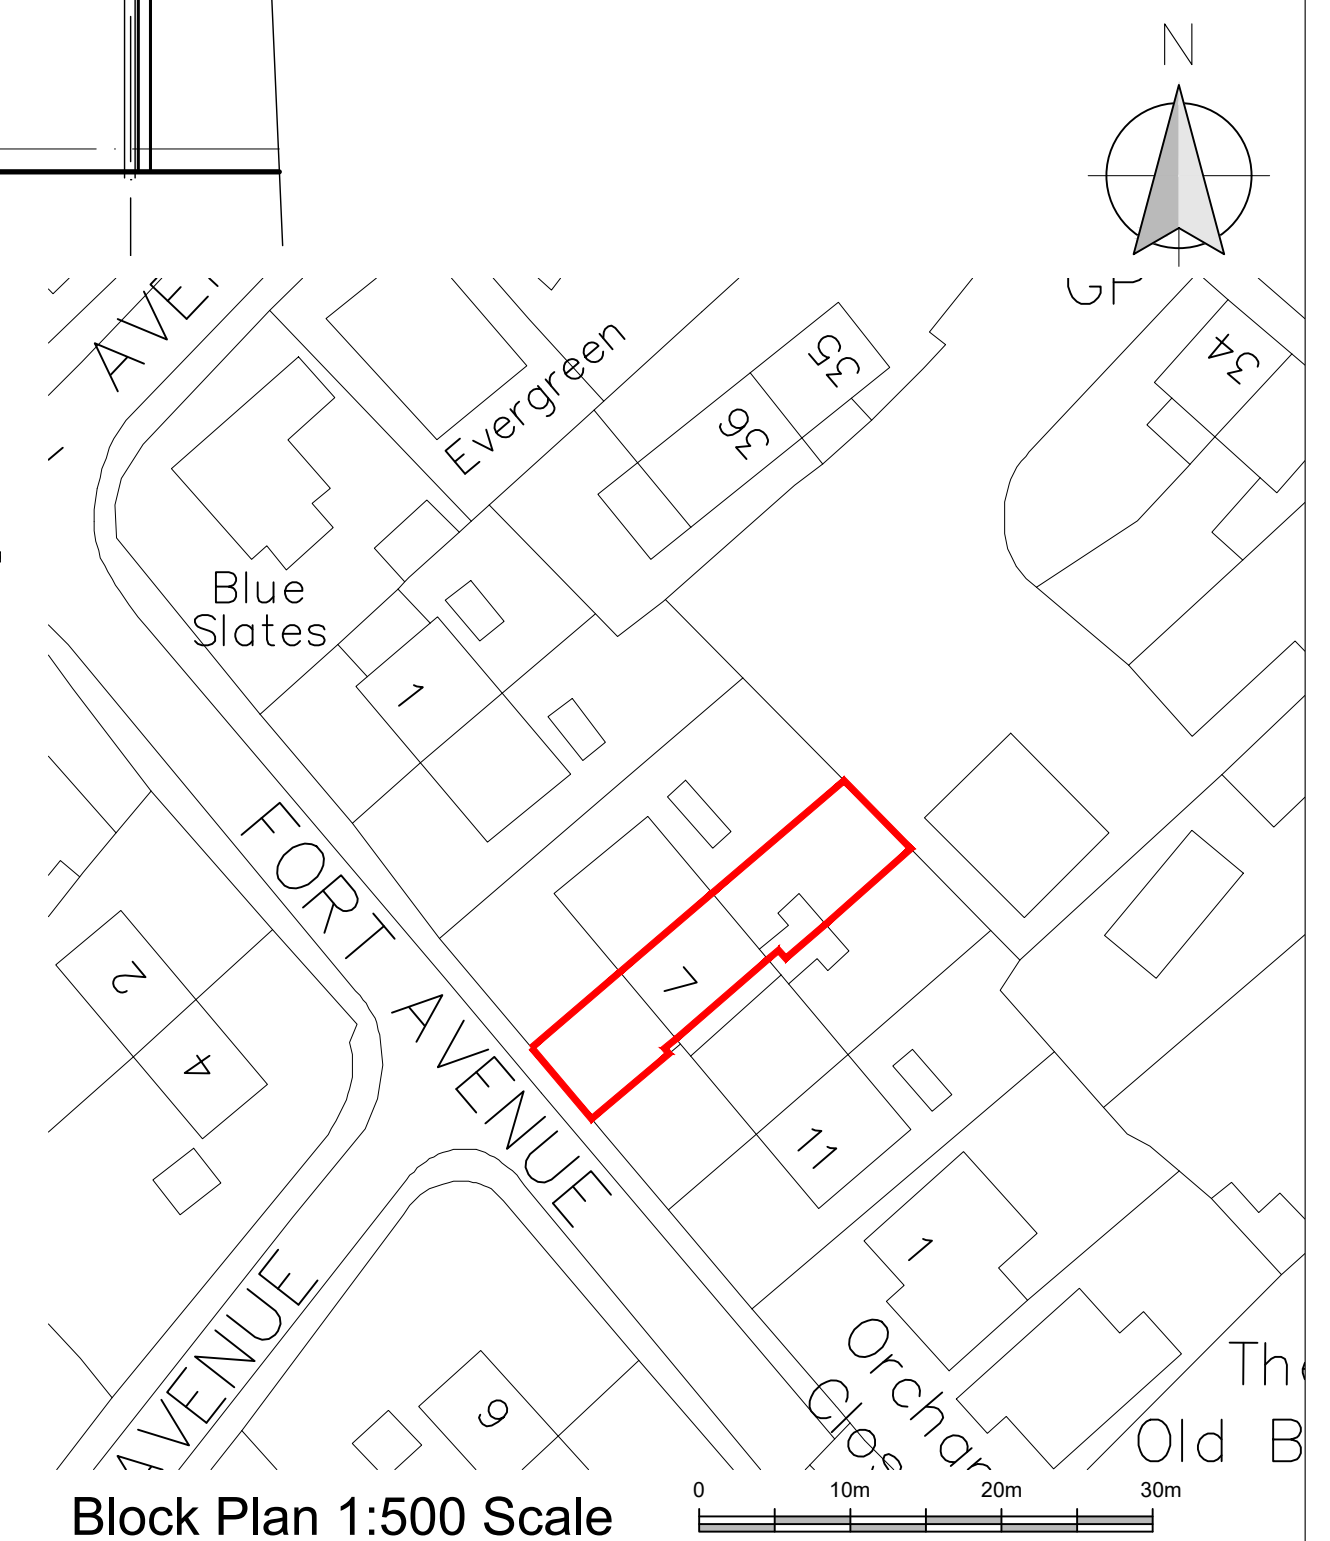
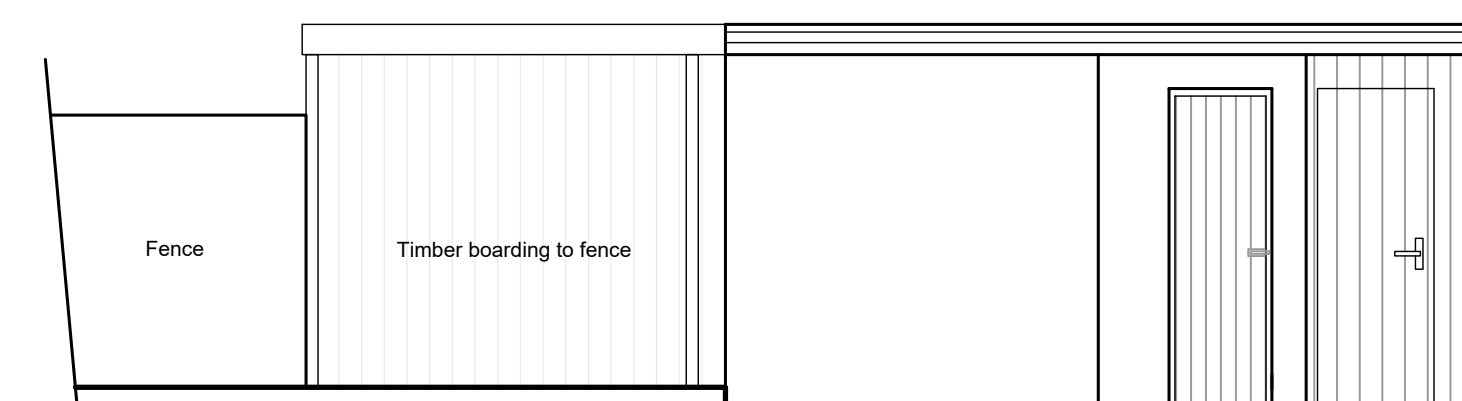
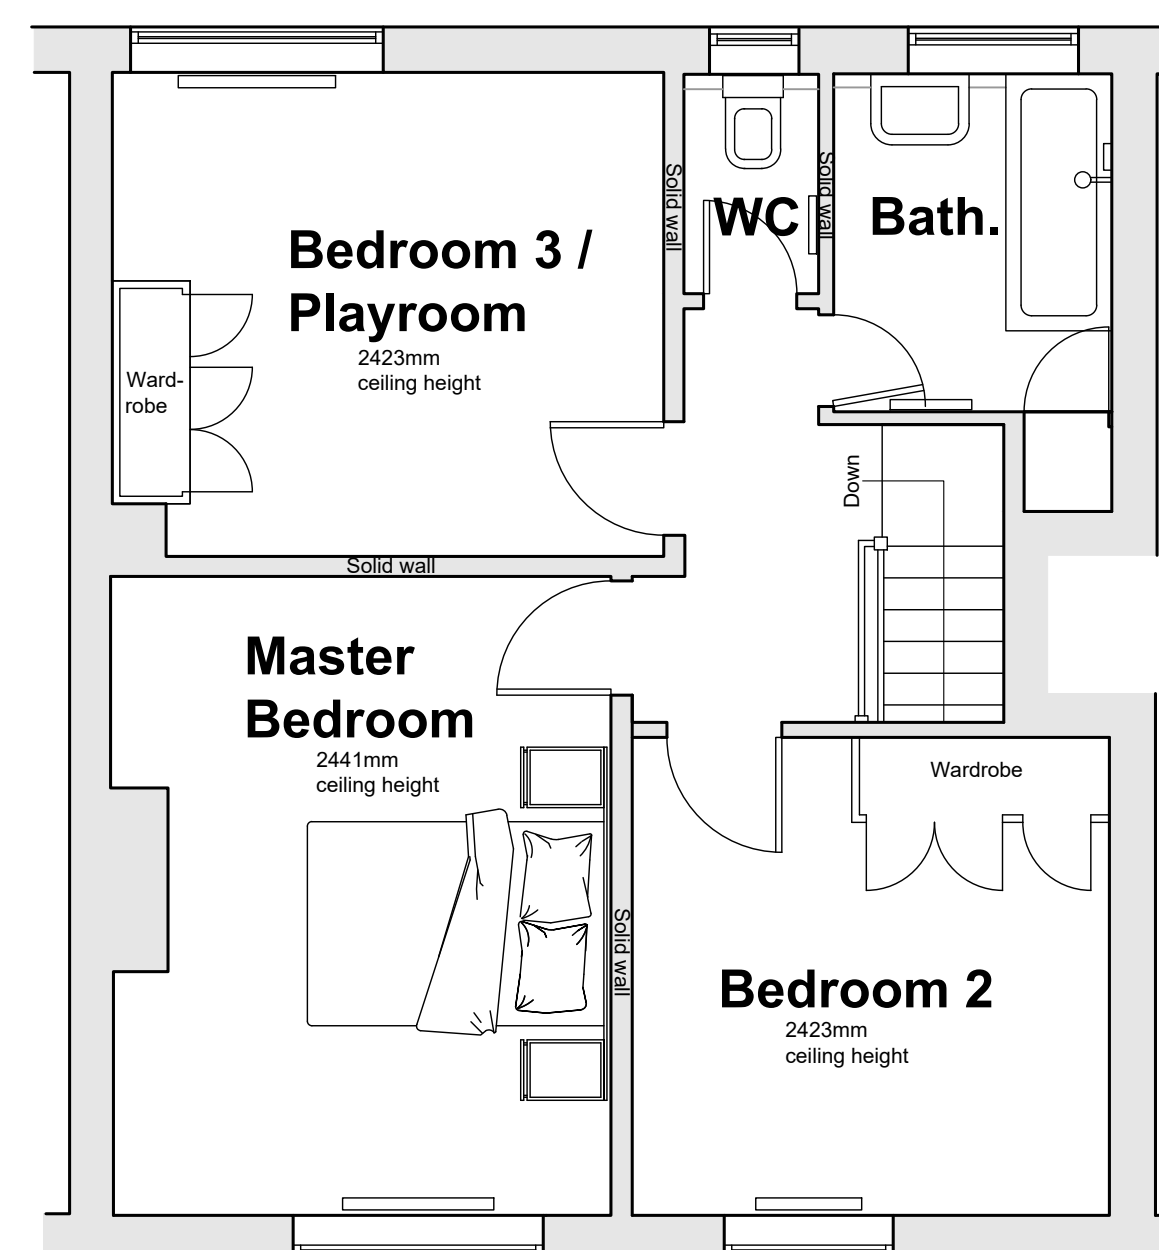
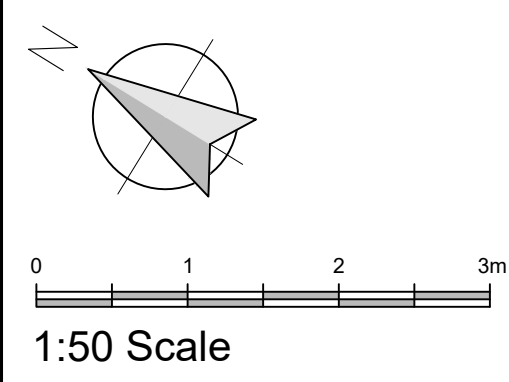


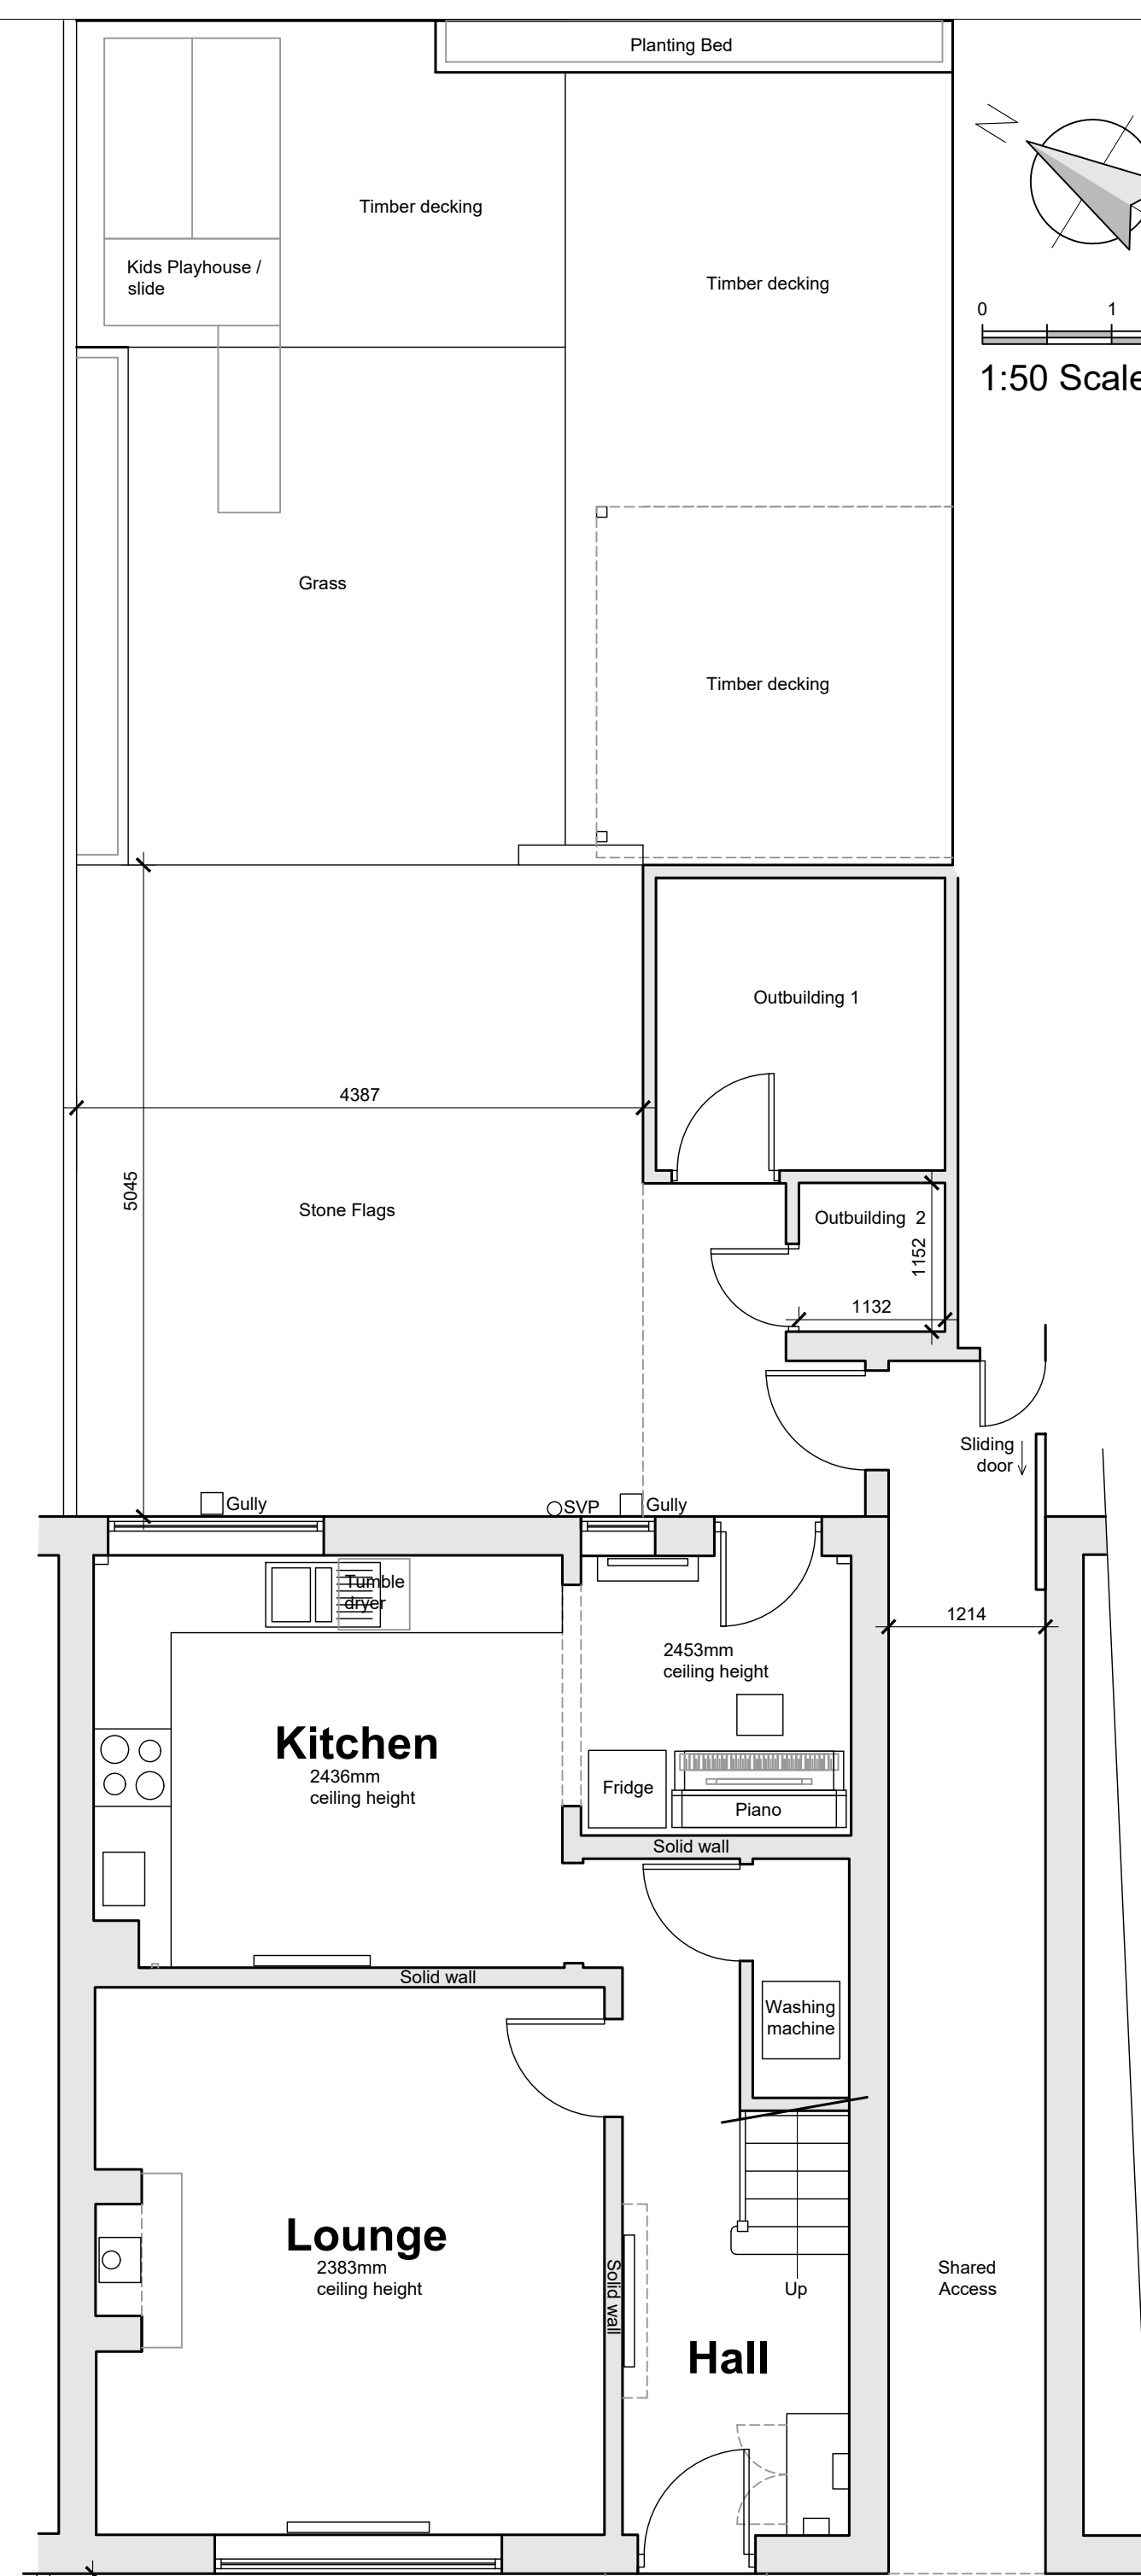

rev	date/ints	description
project		
Proposed Single Storey Rear Extension		
drawing title		
Miss Jodie Williamson and Kris Dickinson 7 Fort Avenue Ribchester PR3 3YH		
dwg purpose		
Existing Plans, Site Plan, Elevations, OS and Block Plan		
Harrison Architecture LTD 38 Salthill Road Clitheroe Lancashire BB7 1NU		
Email: Craig_leigh_harrison@yahoo.co.uk Mobile: 07539 302831		
scale	1:50, 1:500 and 1:1250	
@ sheet	size A1	
1006	001	
job number	drawing number	revision