
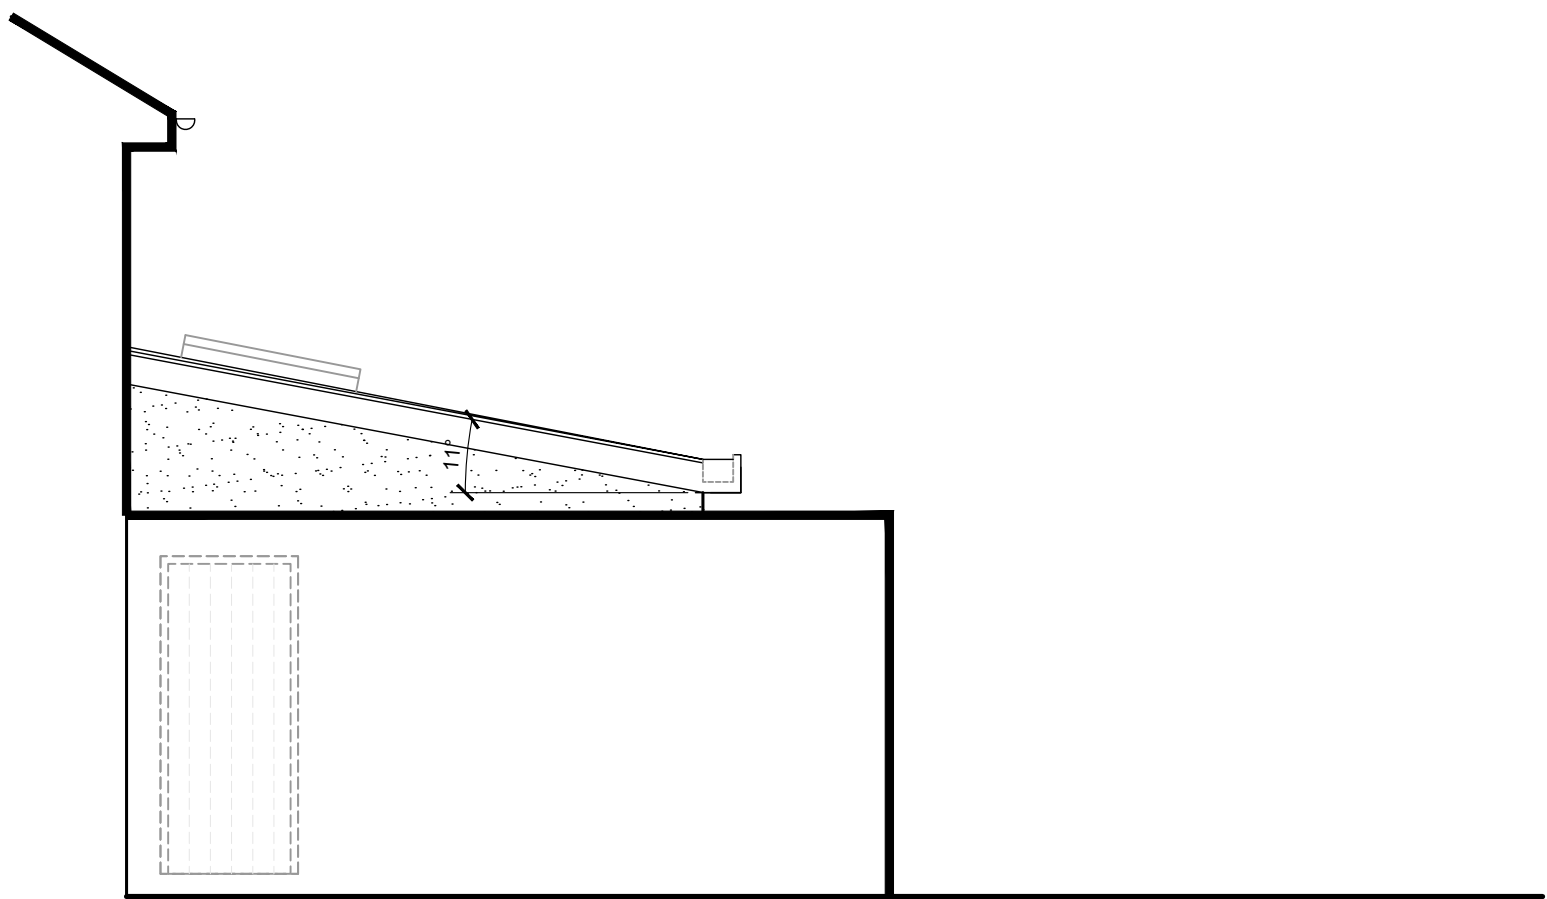
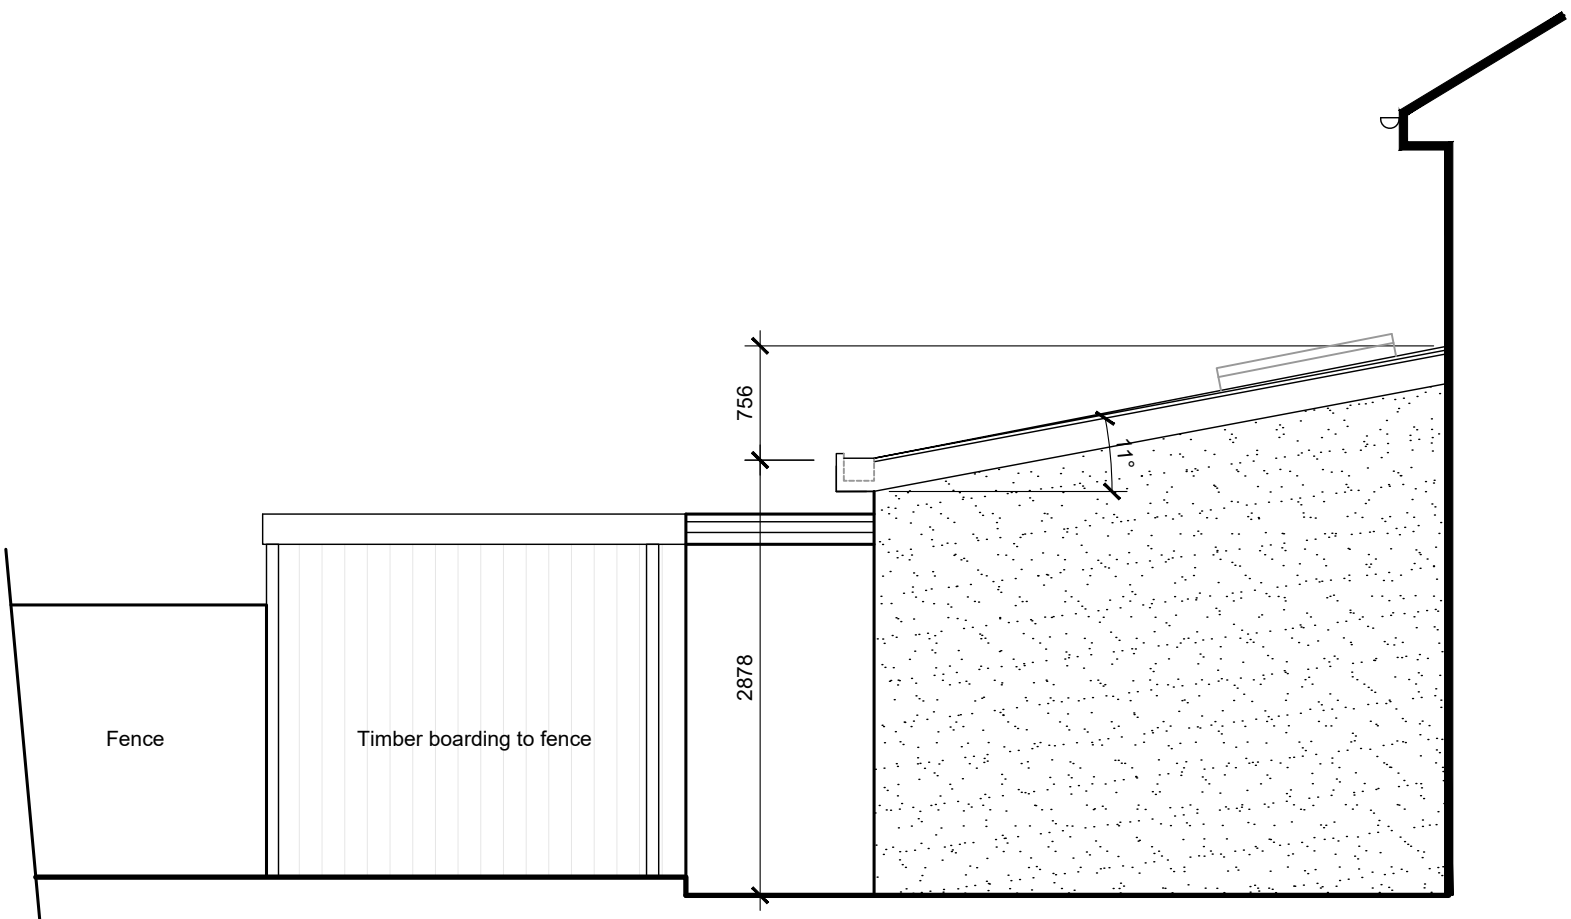
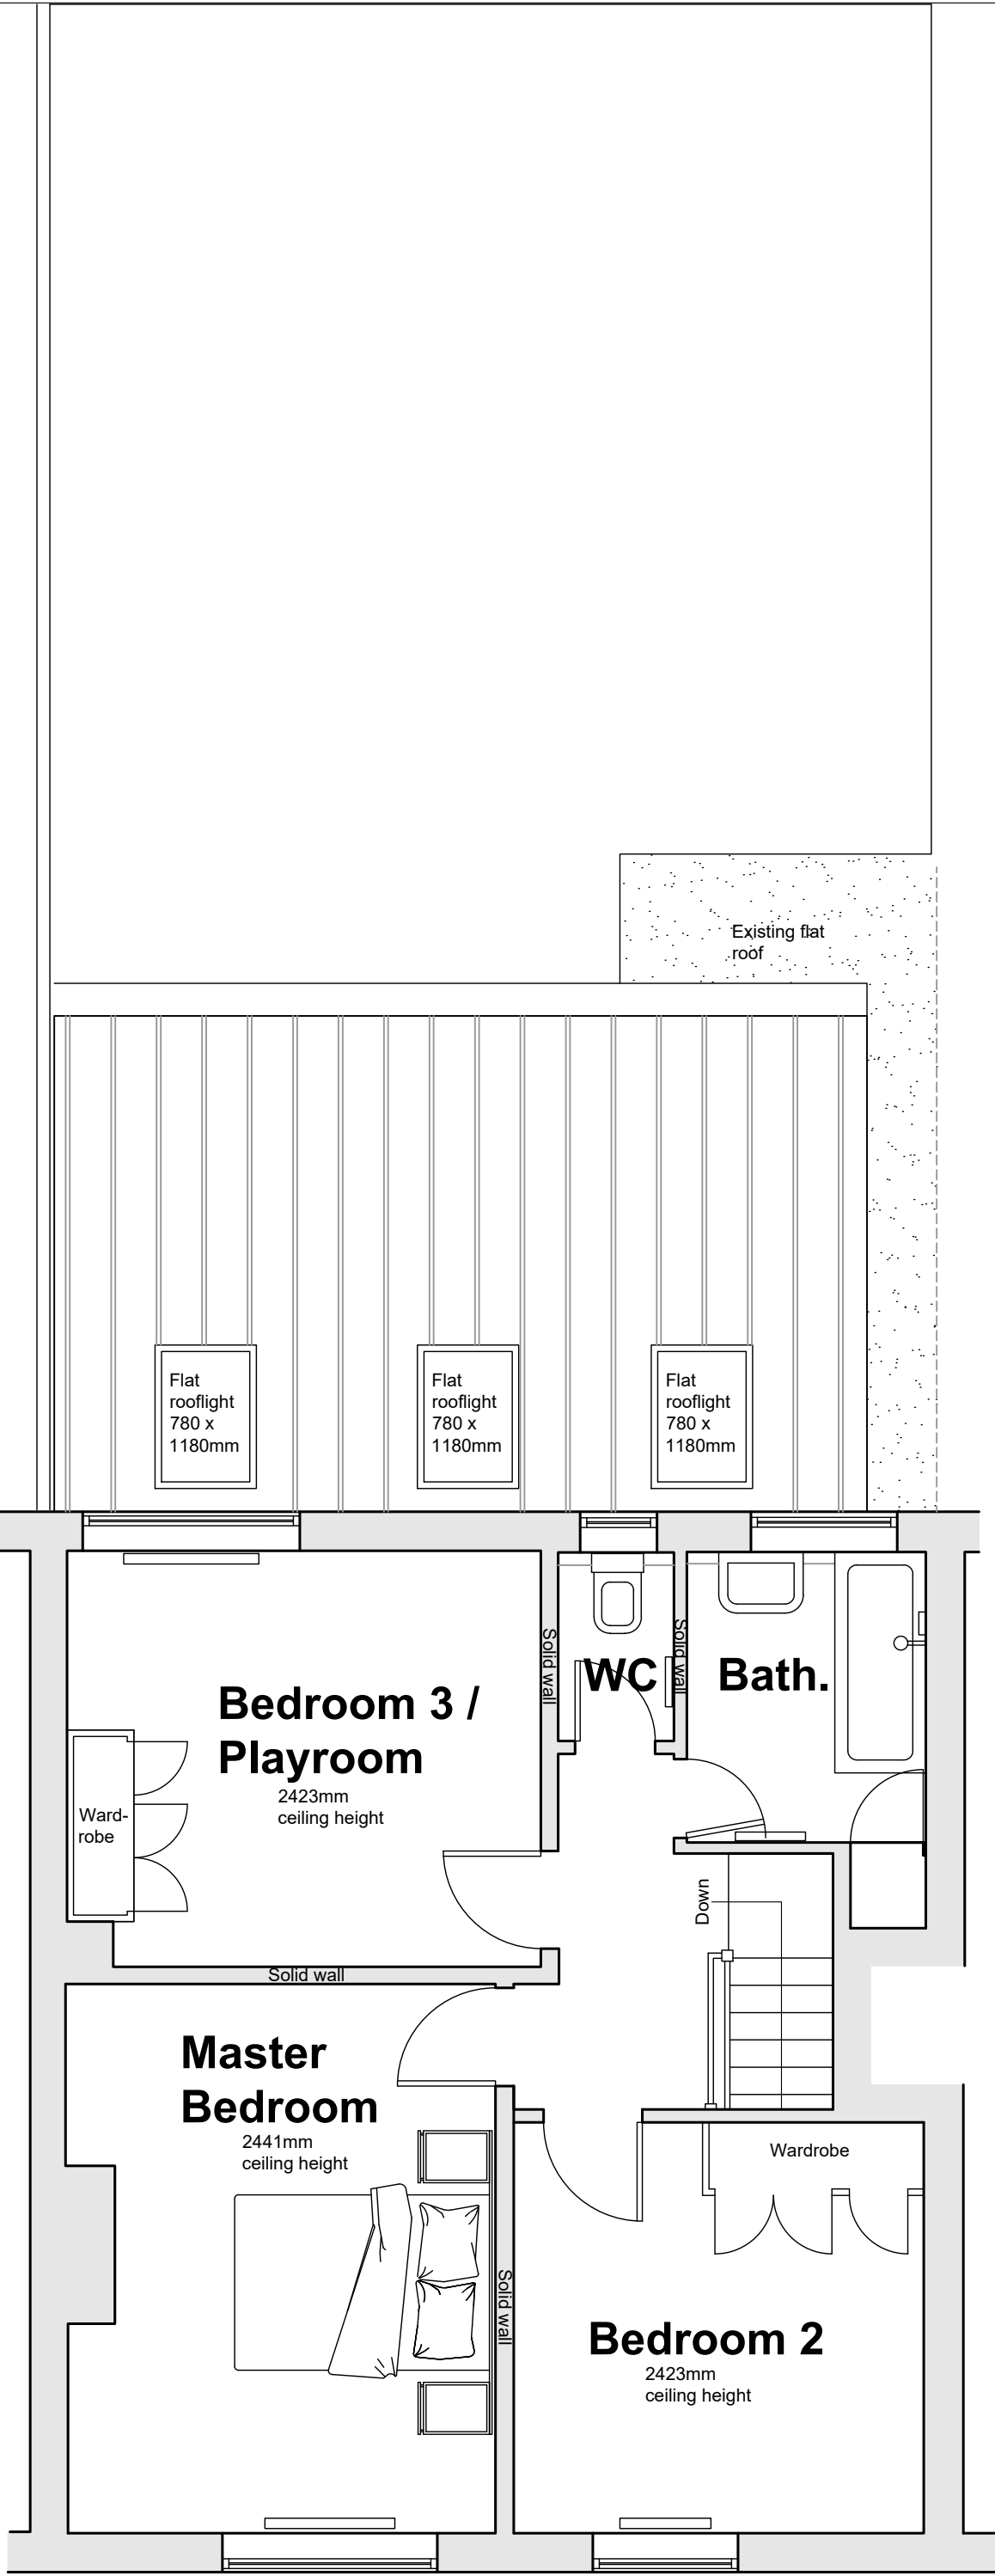


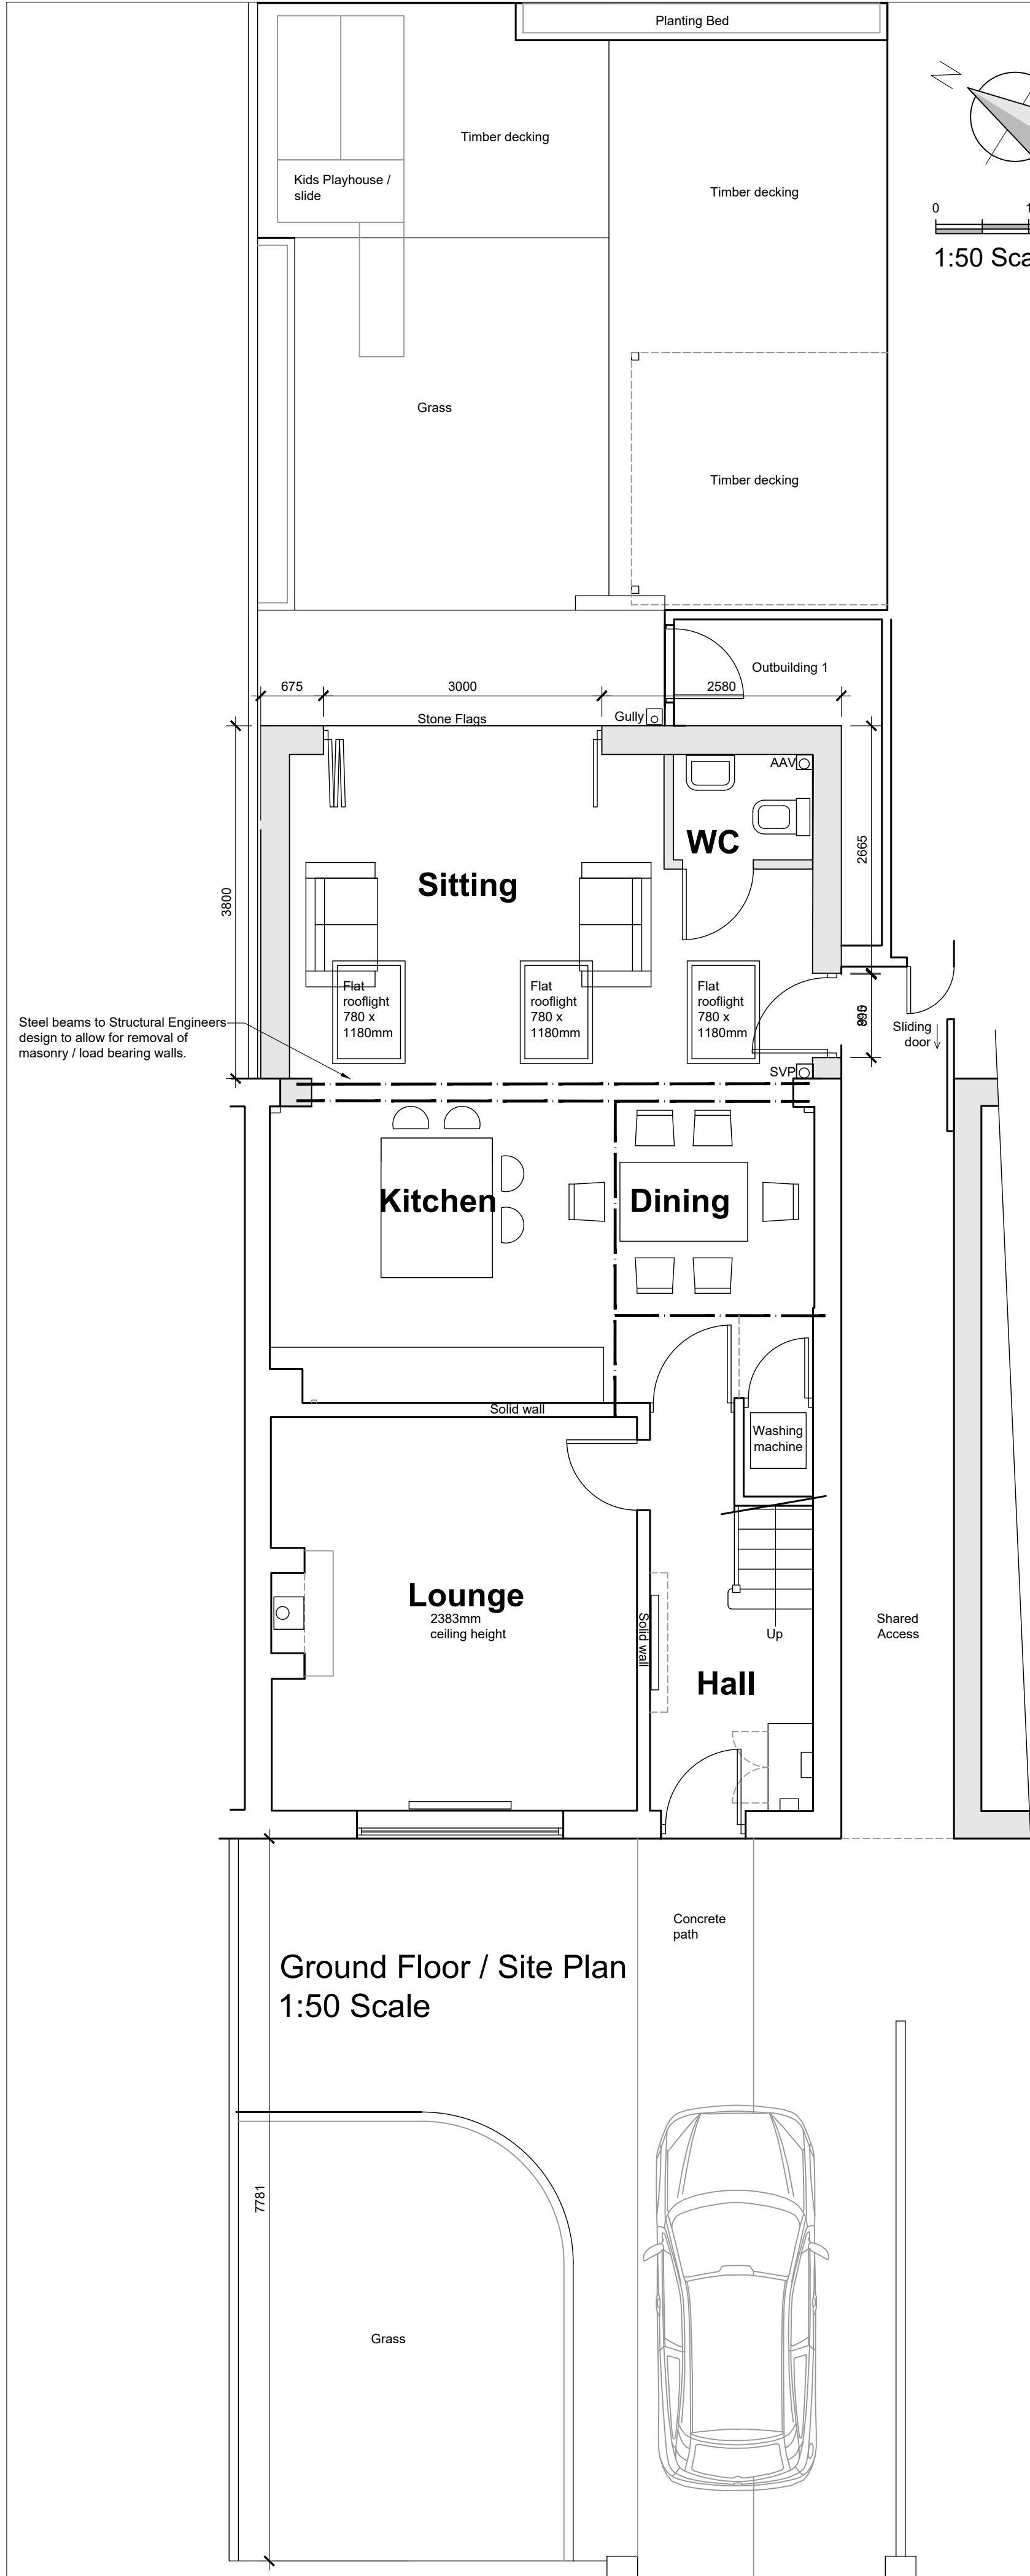

rev	date/ntis	description
project		
Proposed Single Storey Rear Extension		
drawing title		
Miss Jodie Williamson and Kris Dickinson		
7 Fort Avenue		
Ribchester		
PR3 3YH		
dwg purpose		
Proposed Plans, Site Plan and Elevations		
Harrison Architecture LTD		
38 Salthill Road		
Clitheroe		
Lancashire		
BB7 1NU		
Email: Craig_leigh_harrison@yahoo.co.uk		
Mobile: 07539 302831		
scale	1:50	
sheet size	A1	
1006	002	A
job number	drawing number	revision