



NOTES
 THIS DRAWING IS TO BE READ IN CONJUNCTION WITH ALL OTHER DRAWINGS FOR THIS PROJECT.
 ALL LEVELS AND DIMENSIONS ARE TO BE CHECKED ON SITE BY THE CONTRACTOR, PRIOR TO
 PLACING ORDERS OR COMMENCING ANY OF THE RELEVANT WORKS.
 ALL DIMENSIONS ARE IN MILLIMETRES UNLESS STATED OTHERWISE.
 ANY DISCREPANCIES BETWEEN THE INFORMATION SHOWN ON THE PLAN AND THAT FOUND ON
 SITE ARE TO BE REPORTED TO THE DESIGNER IMMEDIATELY.

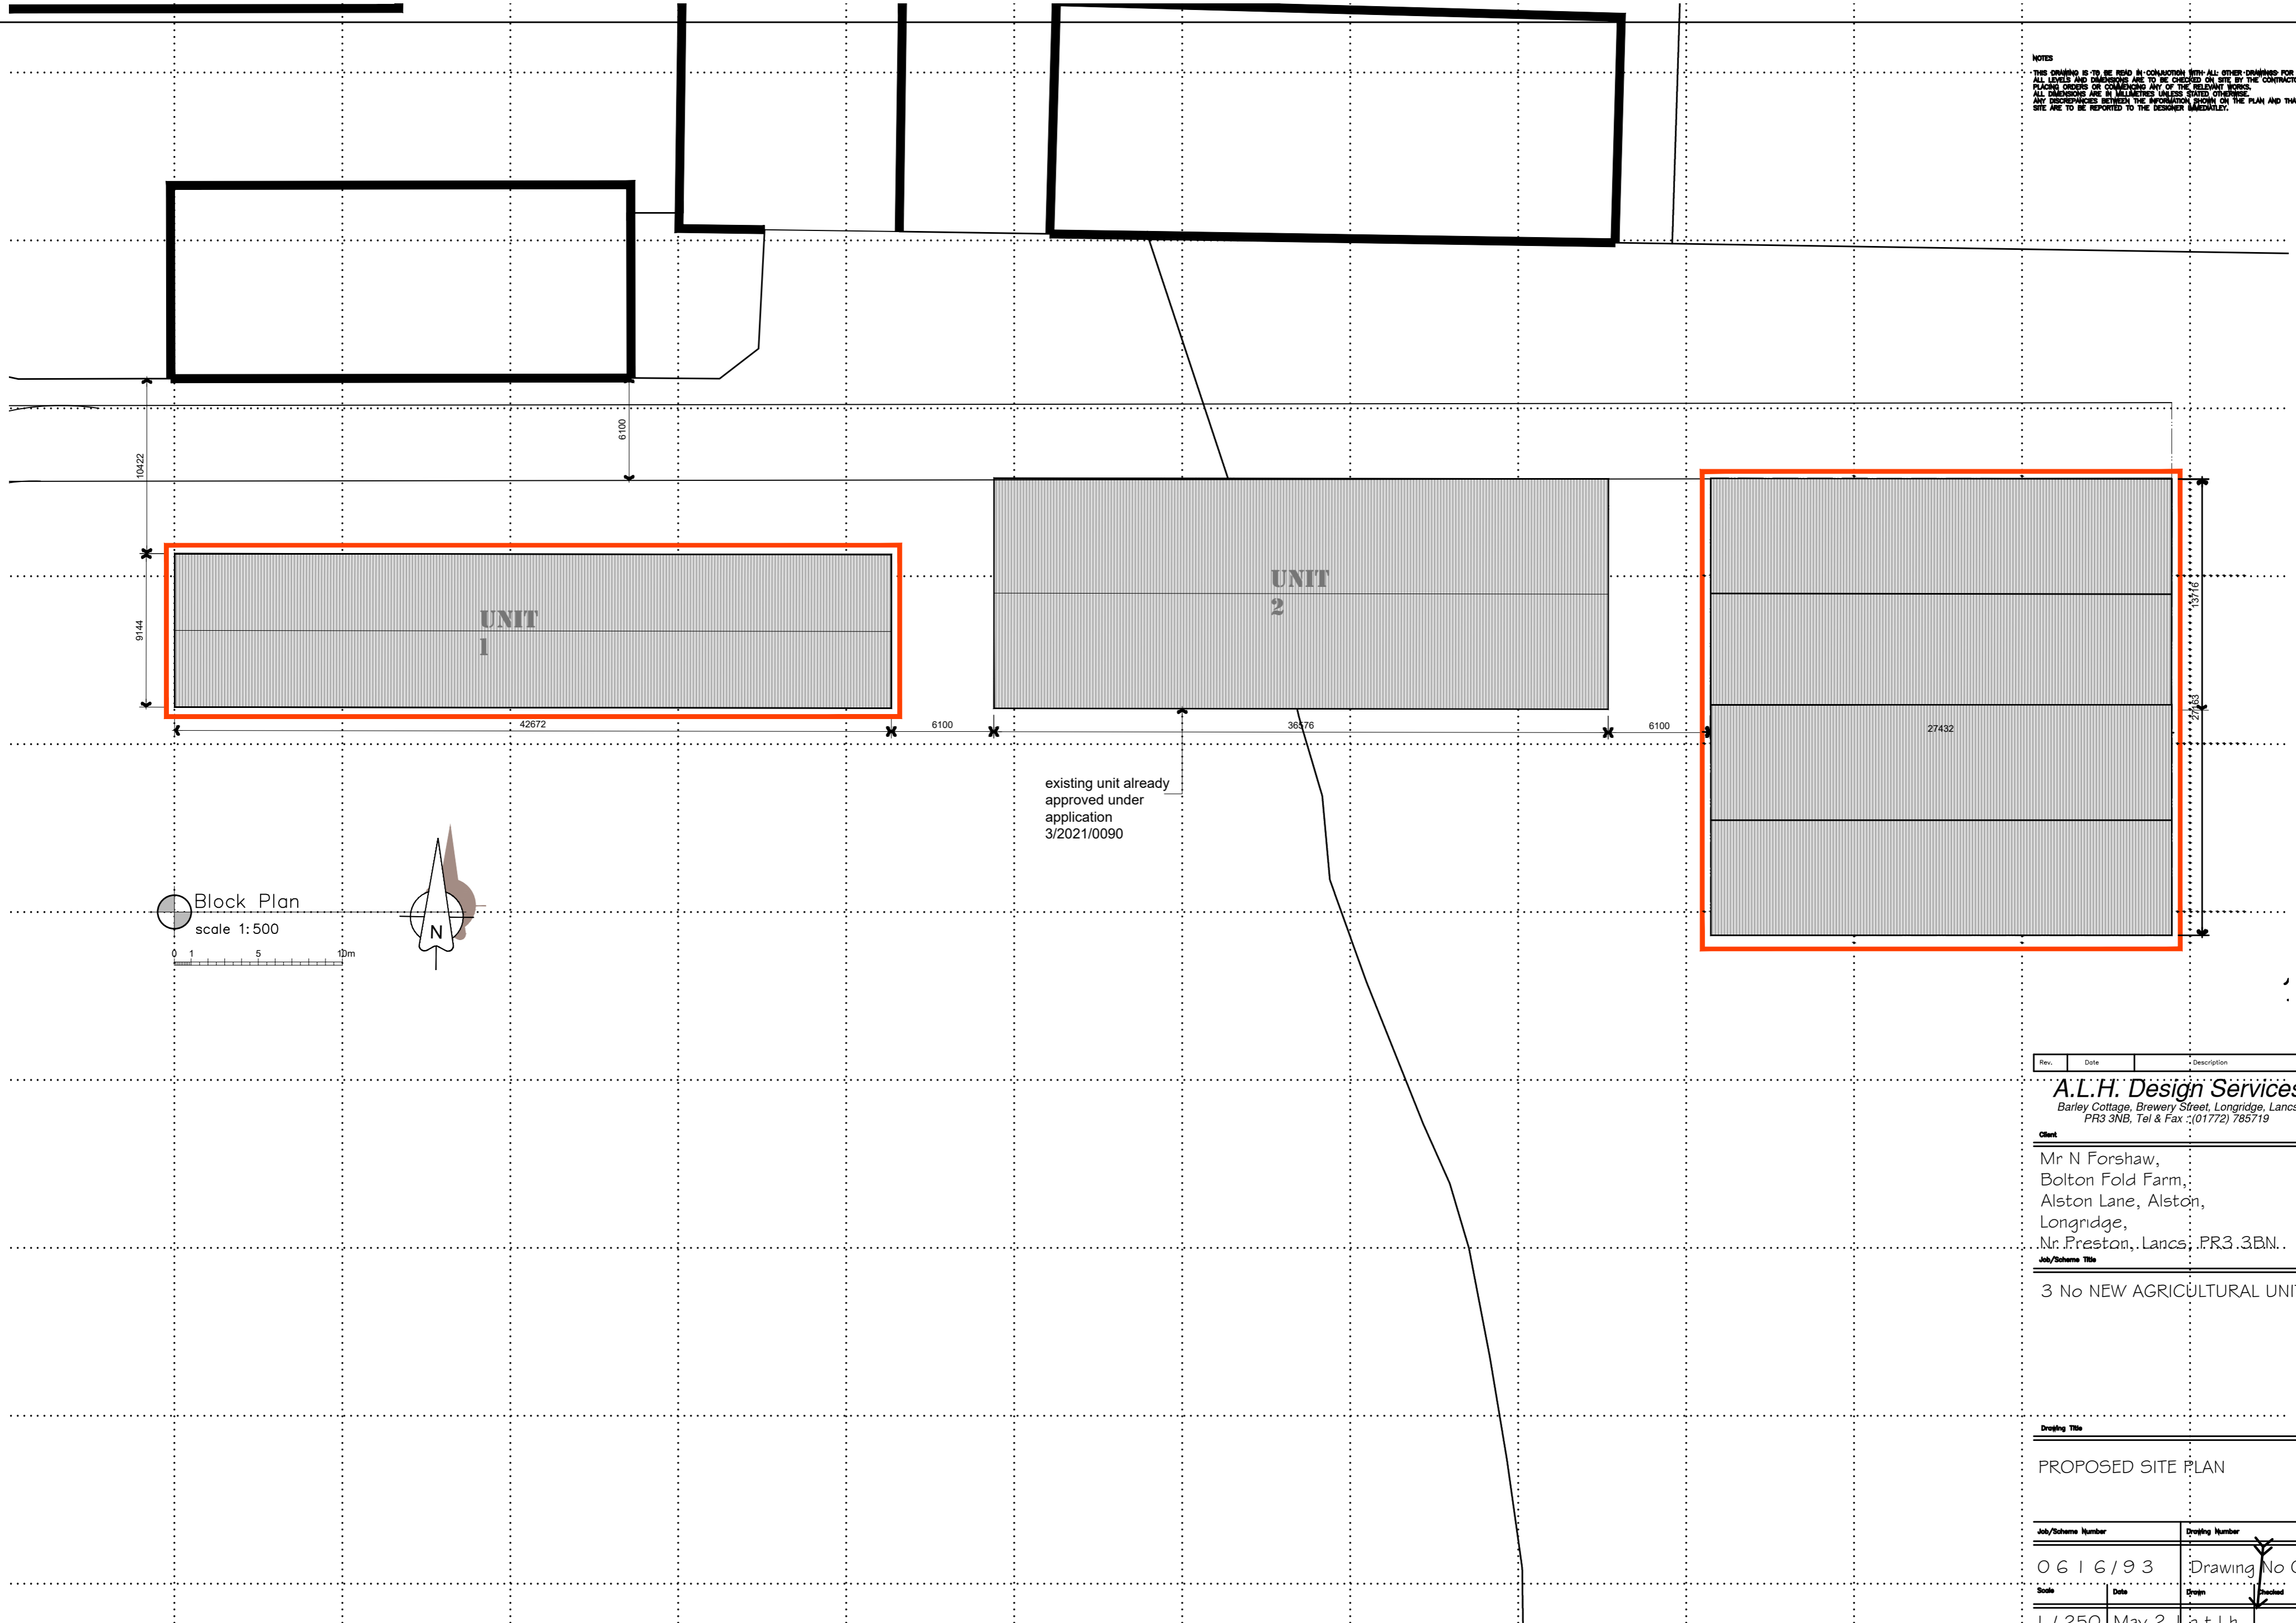

Block Plan
 scale 1:500
 0 1 5 10m

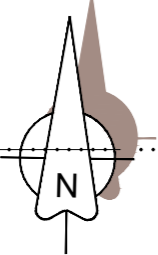

existing unit already
 approved under
 application
 3/2021/0090

Rev.	Date	Description
------	------	-------------

A.L.H. Design Services
 Barley Cottage, Brewery Street, Longridge, Lancs
 PR3 3NB, Tel & Fax : (01772) 785719

Client
 Mr N Forshaw,
 Bolton Fold Farm,
 Alston Lane, Alston,
 Longridge,
 Nr. Preston, Lancs, PR3 3BN.

Job/Scheme Title
 3 No NEW AGRICULTURAL UNITS

Drawing Title
 PROPOSED SITE PLAN

Job/Scheme Number	Drawing Number
0616/93	Drawing No 07
Scale	Date
1 / 250	May 21
Drawn	Checked
a.t.l-h.	