


Note - Indicative internal layout

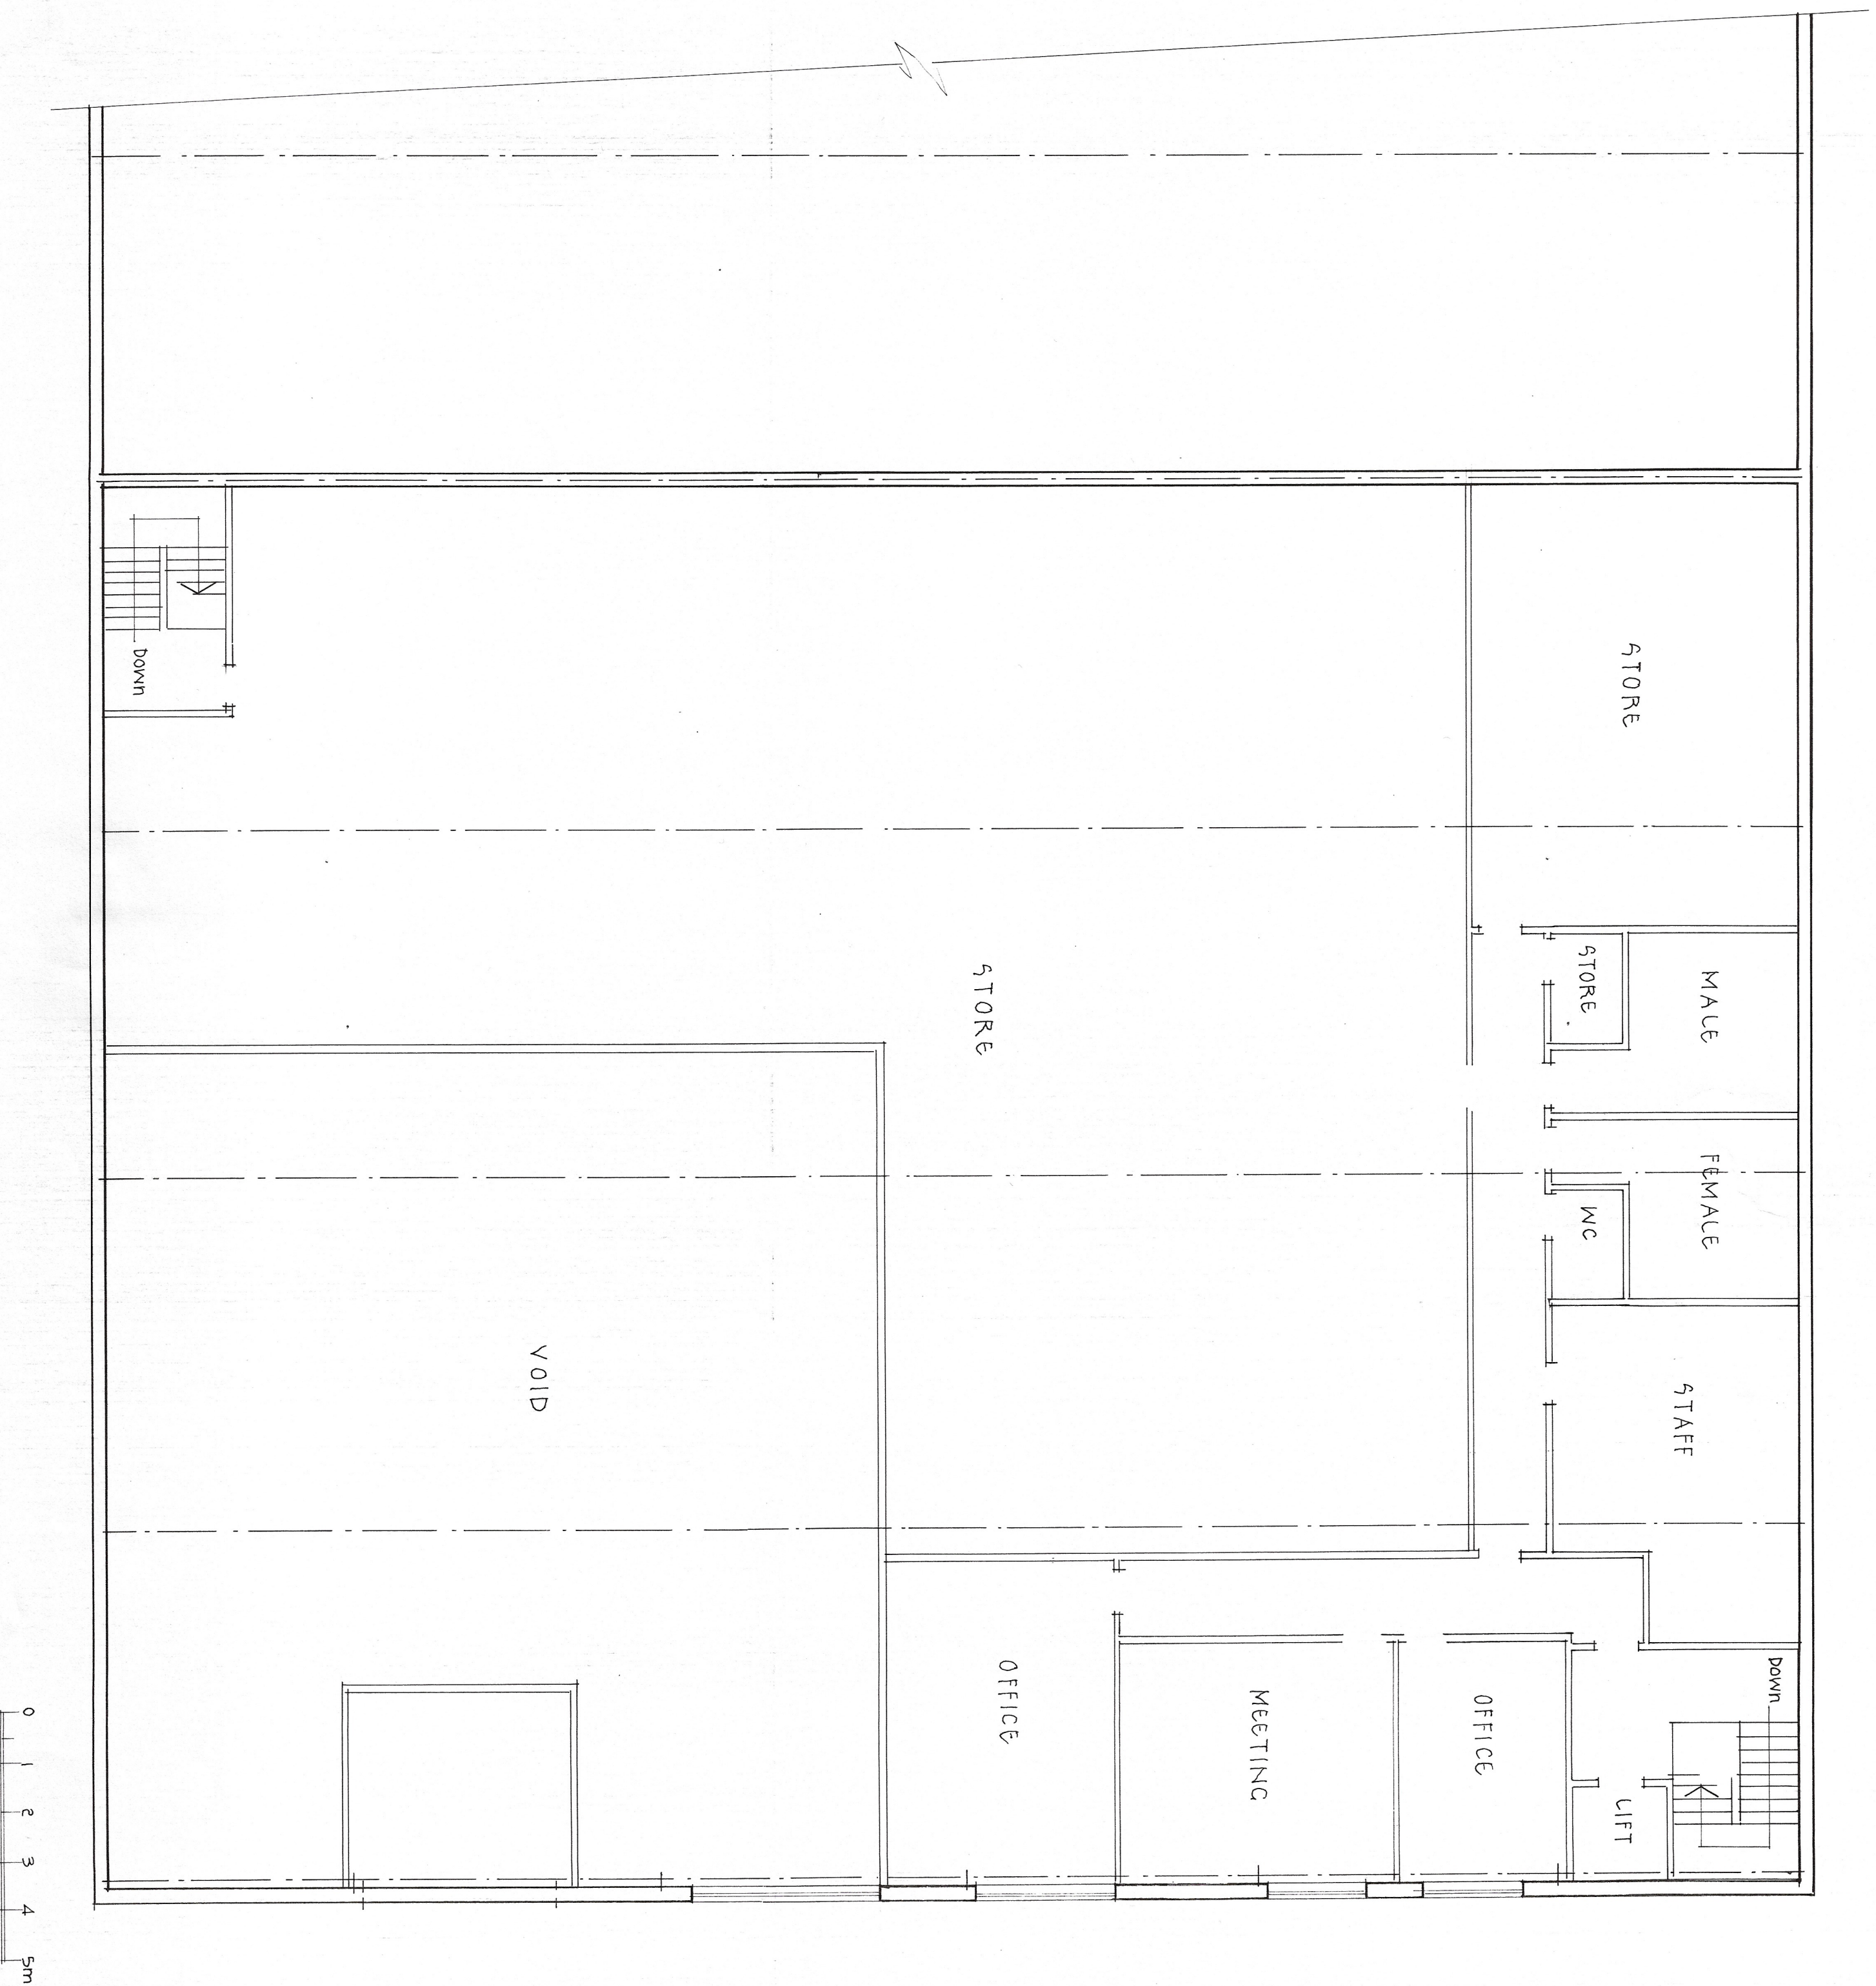

DRAWING TITLE  
PLANNING  
PROPOSED FIRST FLOOR PLAN

PROJECT  
PROPOSED RETAIL UNITS WITH  
ACCILLARY ACCOMMODATION  
AT GISBURN AUCTION MART.  
GISBURN

**Architectural**  
**Design**  
**Partnership**  
Kirkcaldy  
9 Castle Road  
Colne  
Lancashire BB8 7AR  
Tel: 01282 861876

REVISION	DATE	DR	CH
----------	------	----	----

THIS DRAWING IS COPYRIGHT  
THIS DRAWING IS NOT TO BE SCALED  
ALL DIMENSIONS TO BE CHECKED ON SITE  
BEFORE COMMENCEMENT OF WORK  
APR TO BE NOTIFIED OF ANY ERRORS

DRAWN K. J. NOLAN DATE JAN 2022  
CHECKED SCALE 1:100 @ A2

DRAWING NO  
**645/15**