



1 EXISTING NORTH ELEVATION  
1 : 50

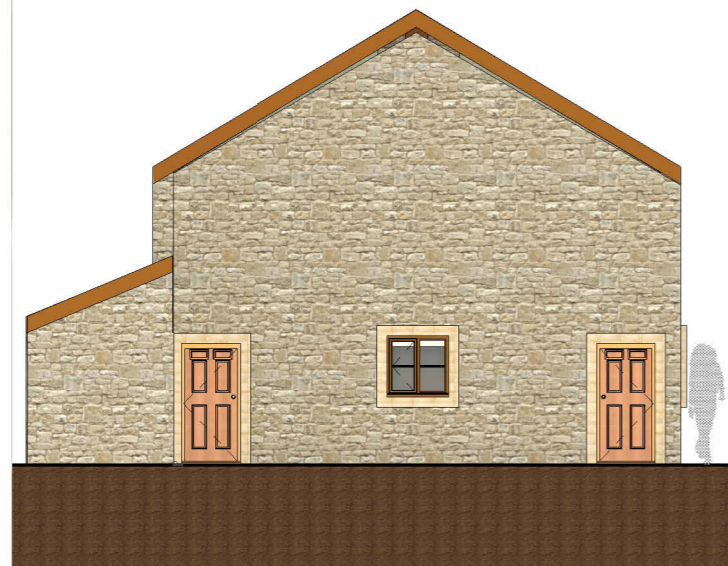

2 EXISTING EAST ELEVATION  
1 : 50



3 EXISTING SOUTH ELEVATION  
1 : 50

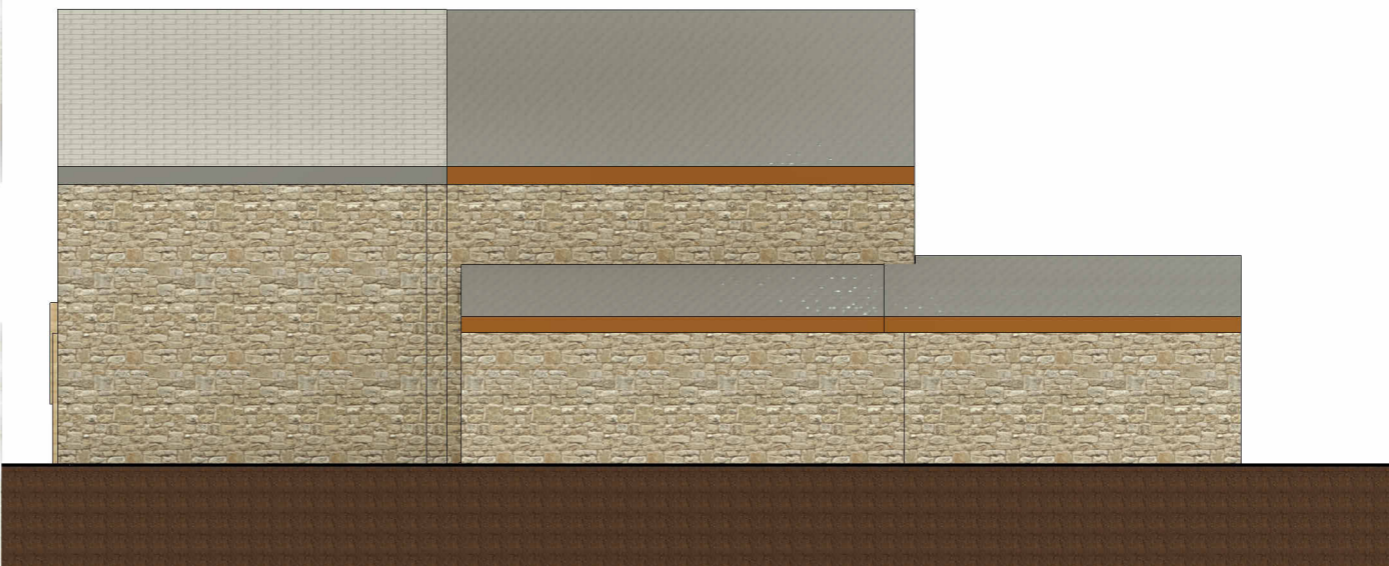

4 EXISTING WEST ELEVATION  
1 : 50

Peter Hitchen  
Architects

Marathon House  
The Sidings Business Park  
Whalley, BB7 9SE

01254 823 885

www.peterhitchenarchitects.co.uk

NOTES:

No.	Description	Date

CLIENT:

Mrs Lorraine Bacon

PROJECT: Higher Lickhurst Farm  
Twins Brook Road  
Chipping  
PR3 2QT

SHEET:

EXISTING  
ELEVATION

Project number PHA/672

Date 11/1/2022

Drawn by LW

Checked by PH

A2.1

Scale 1 : 50

Sheet size A1