


Datum line 80.00M


Sectional Elevation Thro' A-A

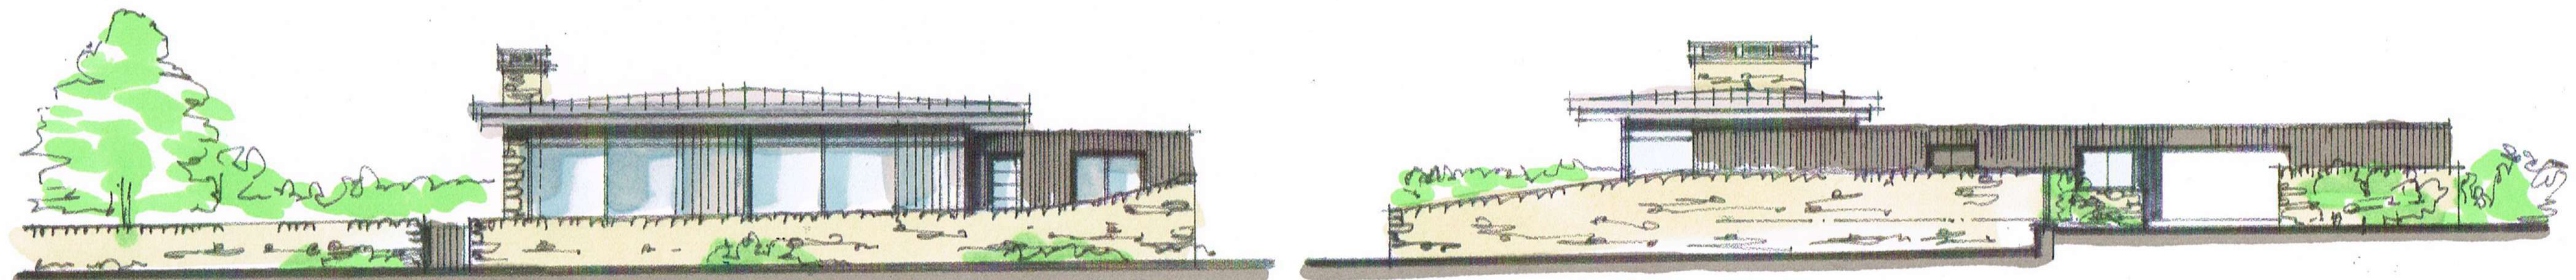

Datum line 80.00M


Front / South Elevation

East Elevation

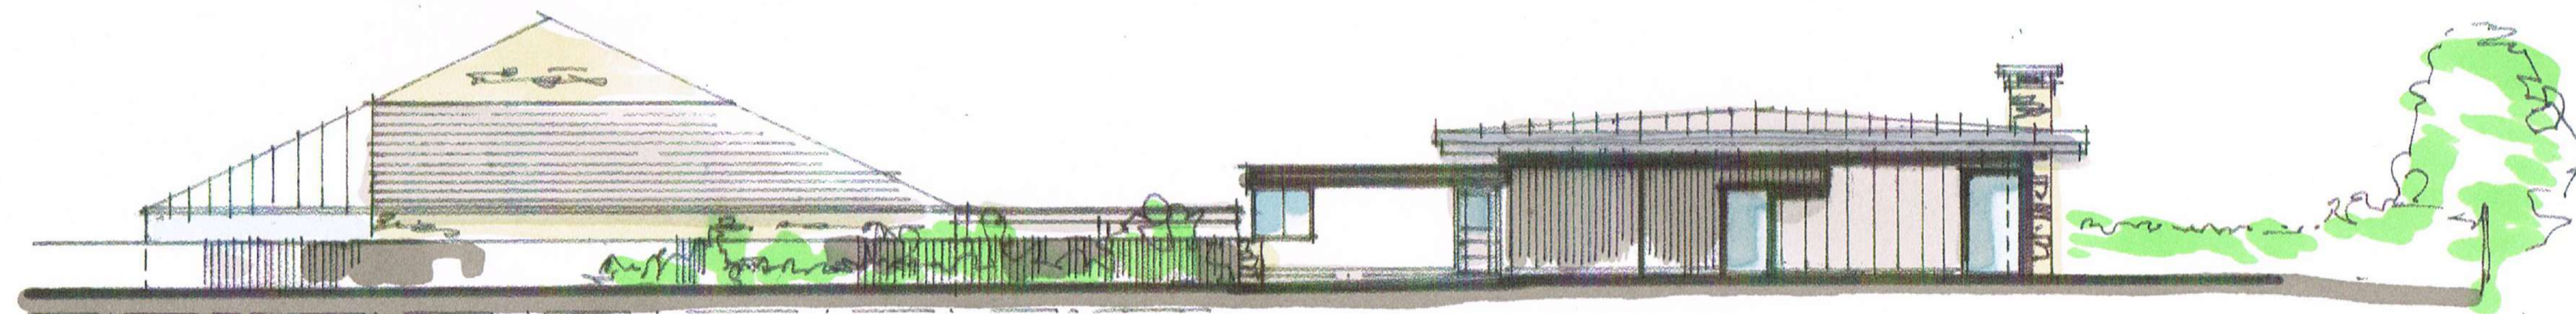

Datum line 80.00M

North Elevation

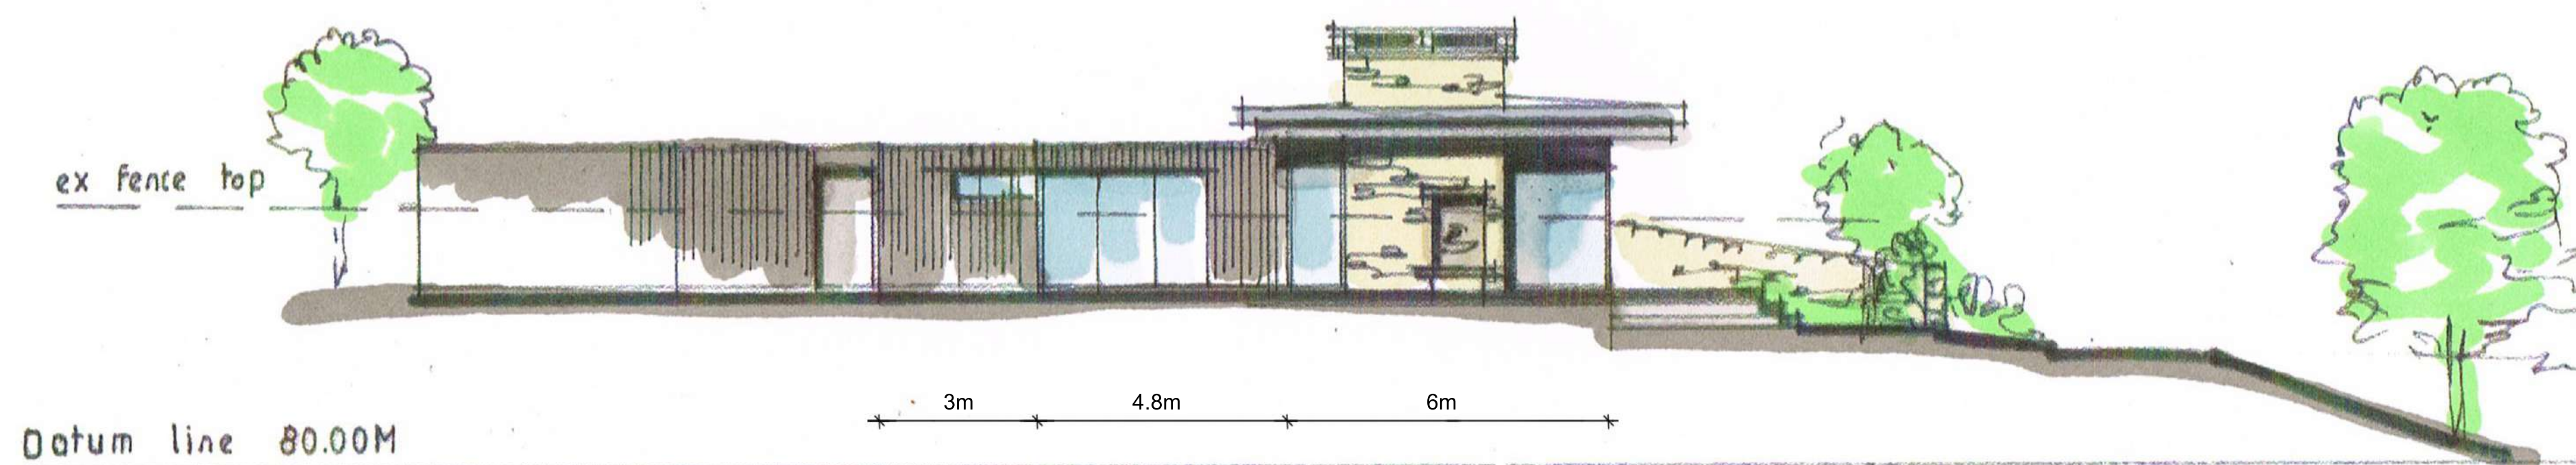

Datum line 80.00M

West Elevation

Client
Mr and Mrs Thornburn

Job Title
Proposed Erection of 3No.
Single Storey Dwellings at:
Twinbrooks Barn
Upbrooks
Clitheroe
BB7 1PL

Drawing Title
Proposed Elevations for Plot 1

Scale
1:100 @ A1

Date
Oct 2021

Drawn
SGH

spa
ARCHITECTS
SUNDERLAND PEACOCK & ASSOCIATES LTD.
HAZELBERRY, PAULCO ROAD, CLITHEROE
LANCASHIRE, BB7 2AG
T 01200 433178 F 01200 427328
E info@sunderlandpeacock.com
www.sunderlandpeacock.com



5765 - 11