




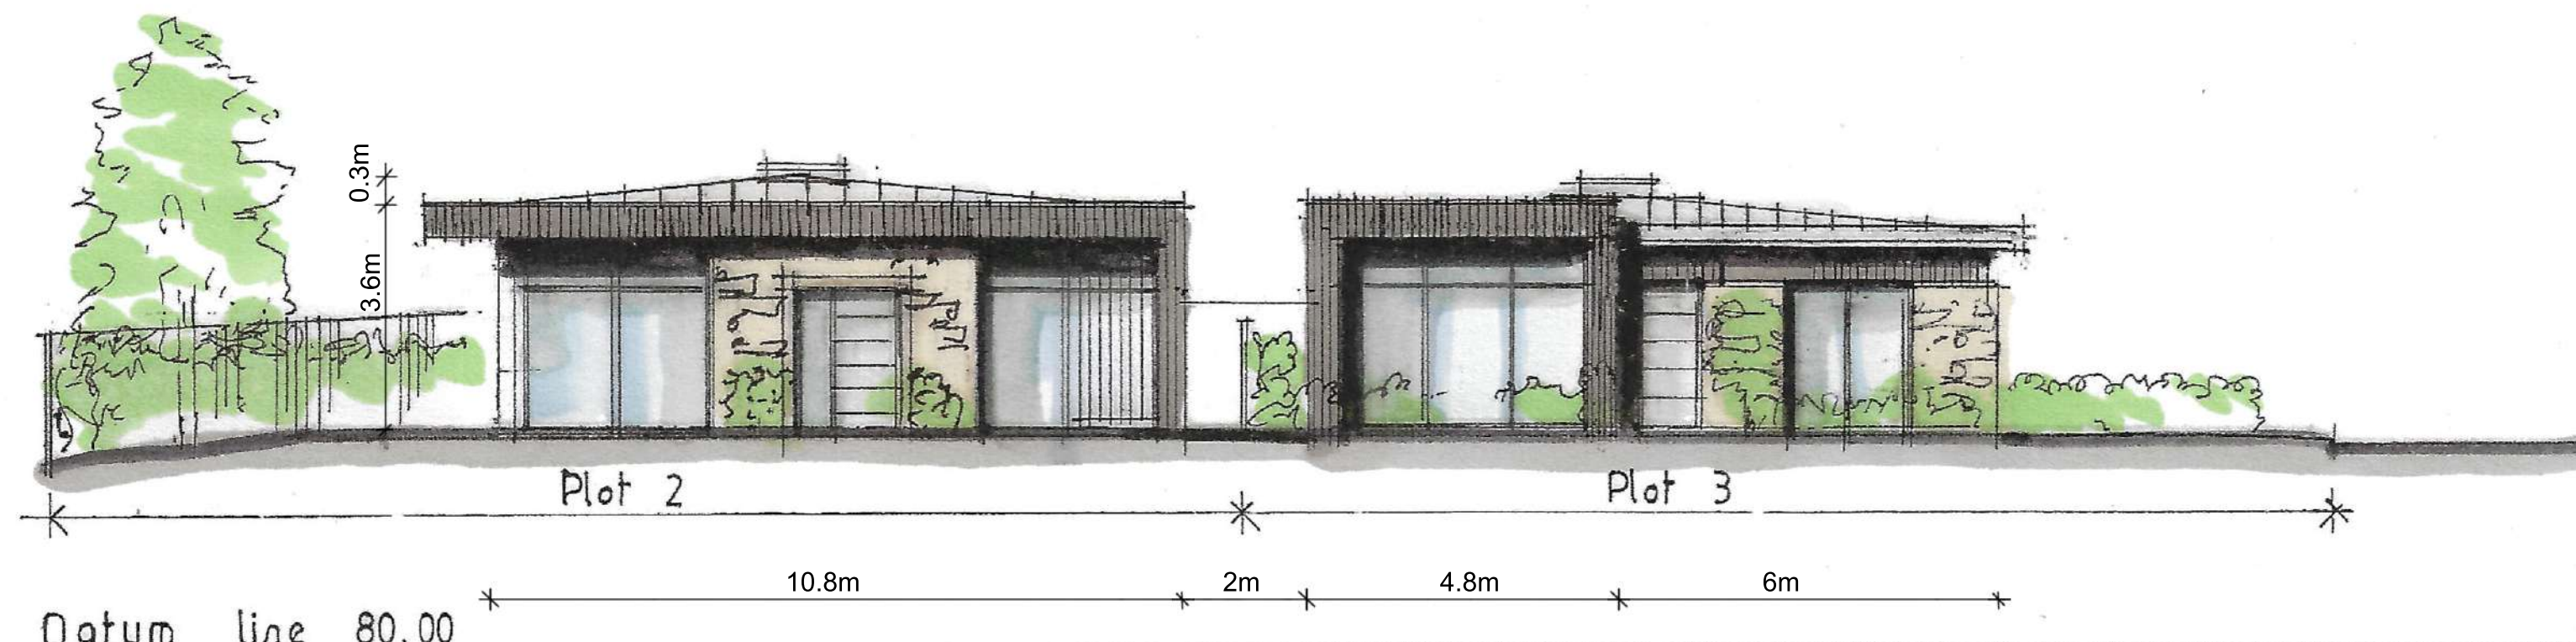


South Elevation

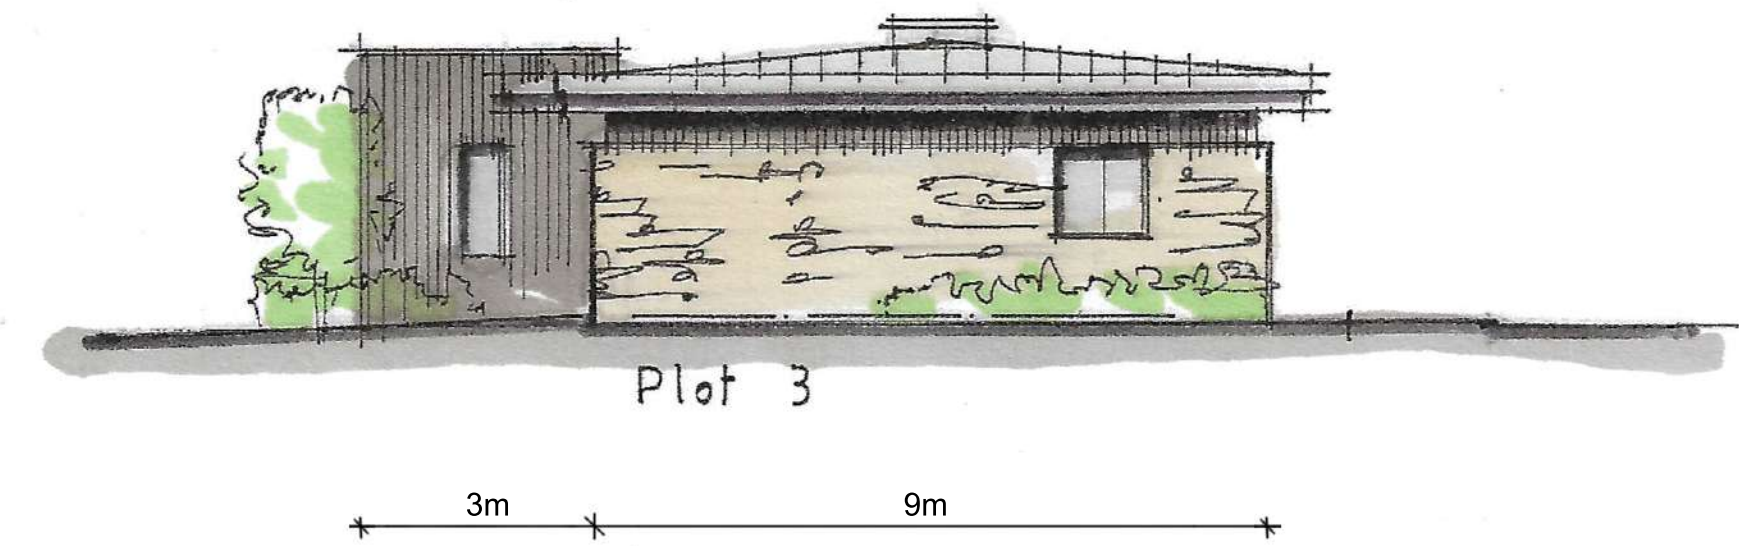


East Elevation

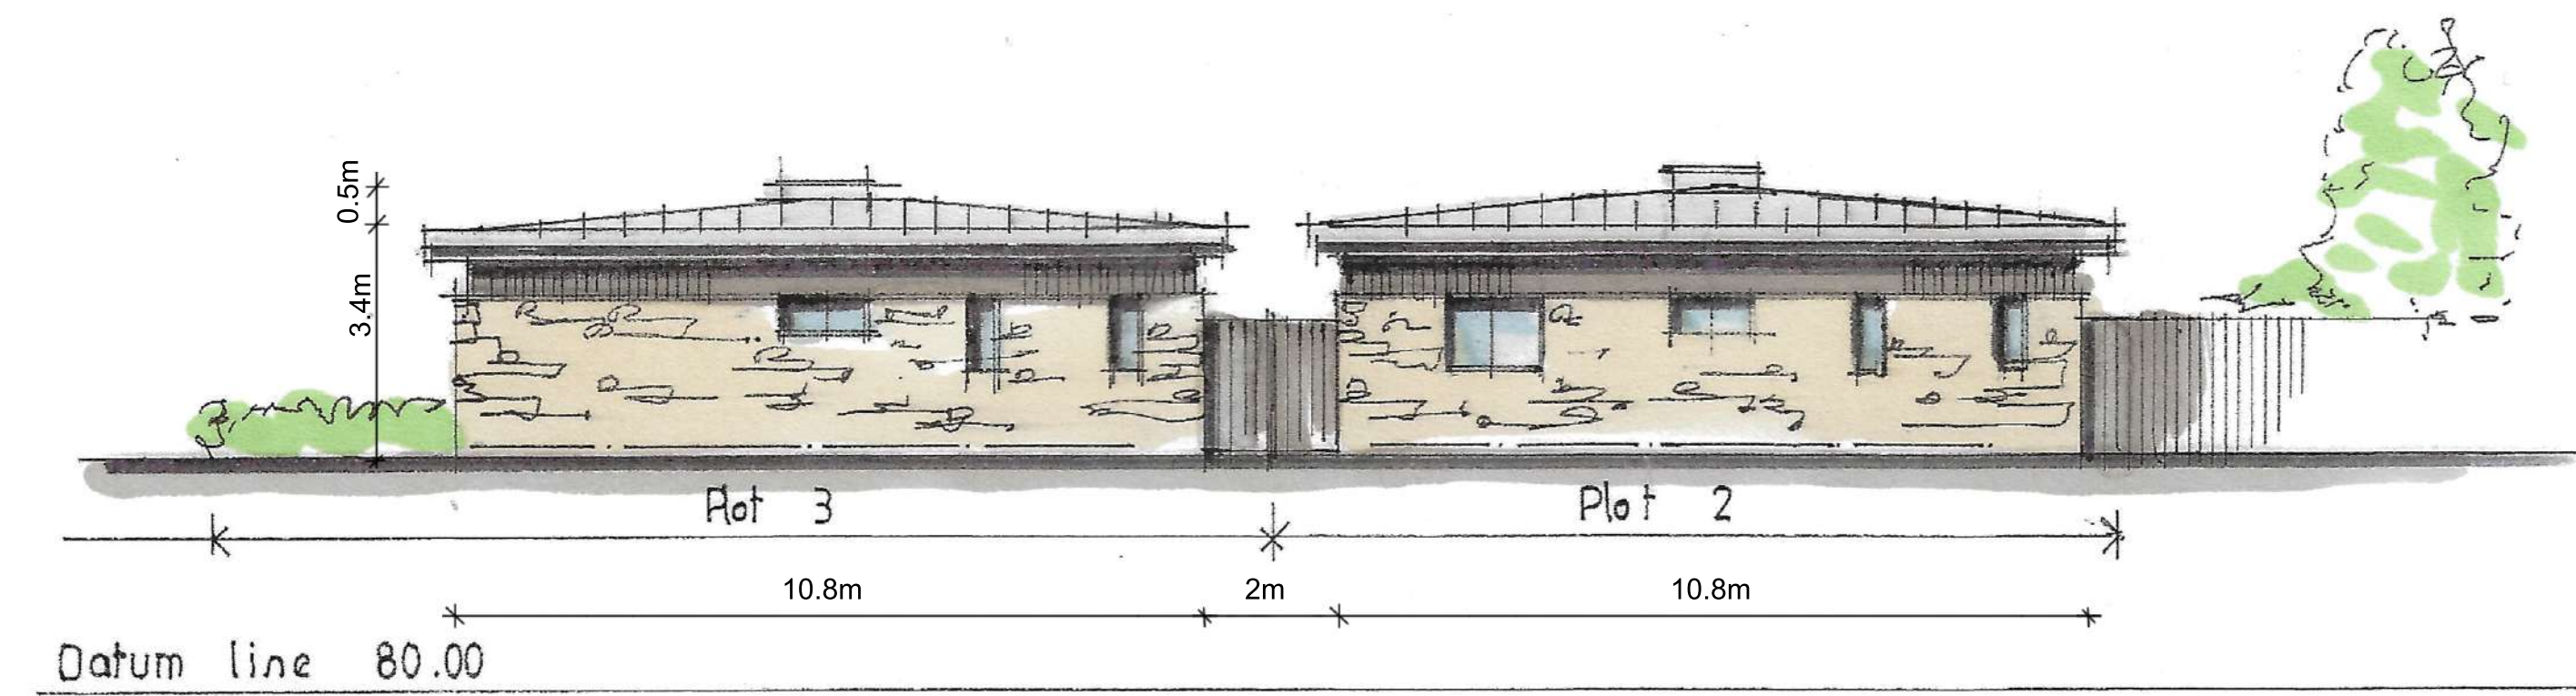


North Elevation

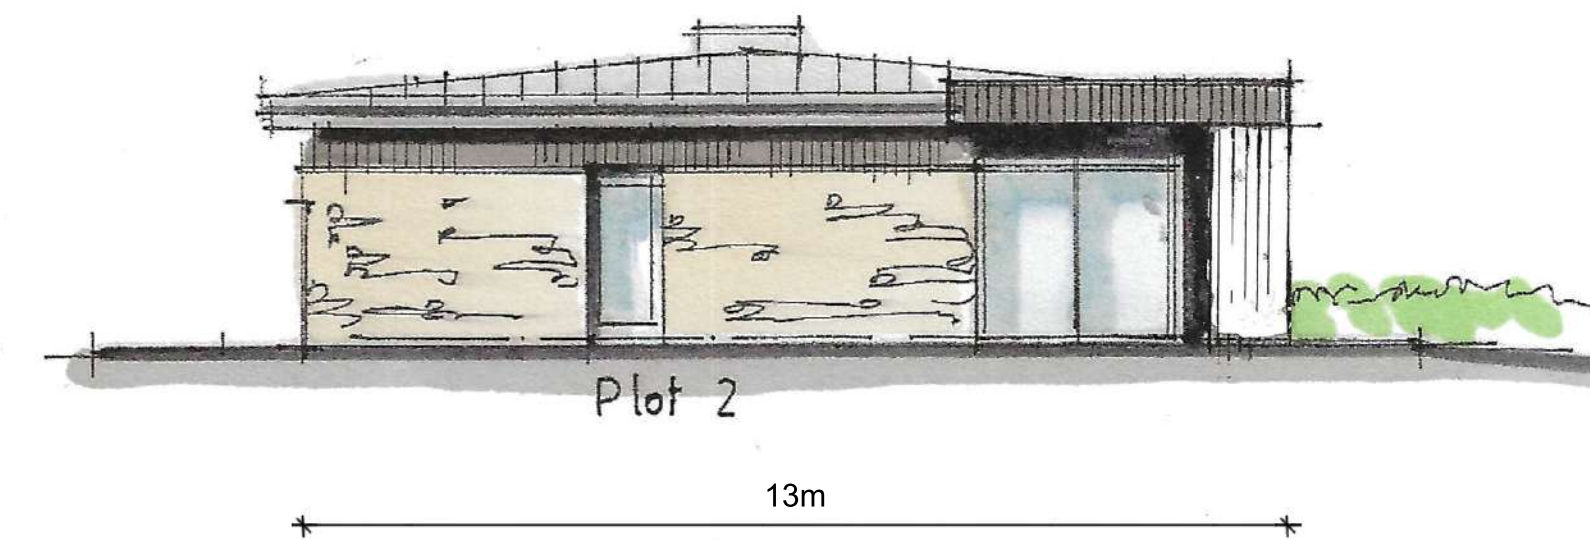

West Elevation

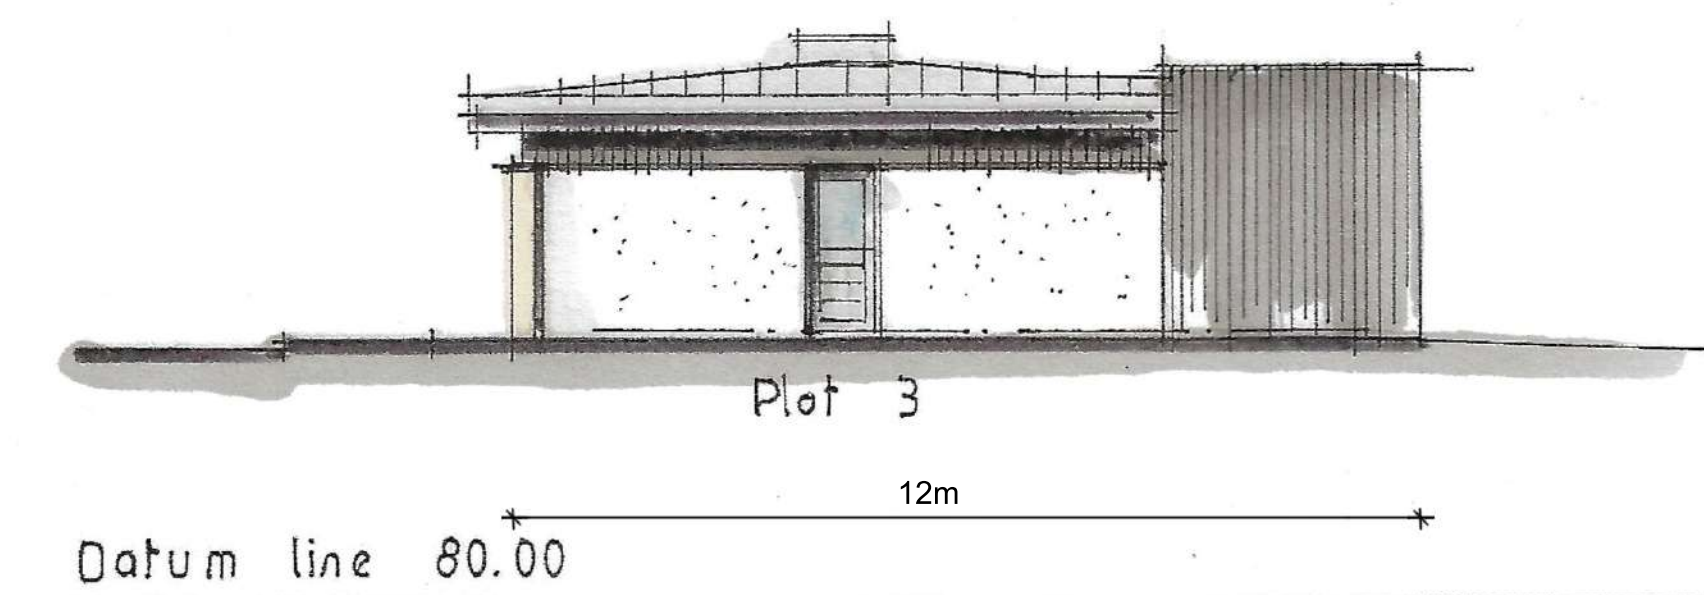

West Elevation

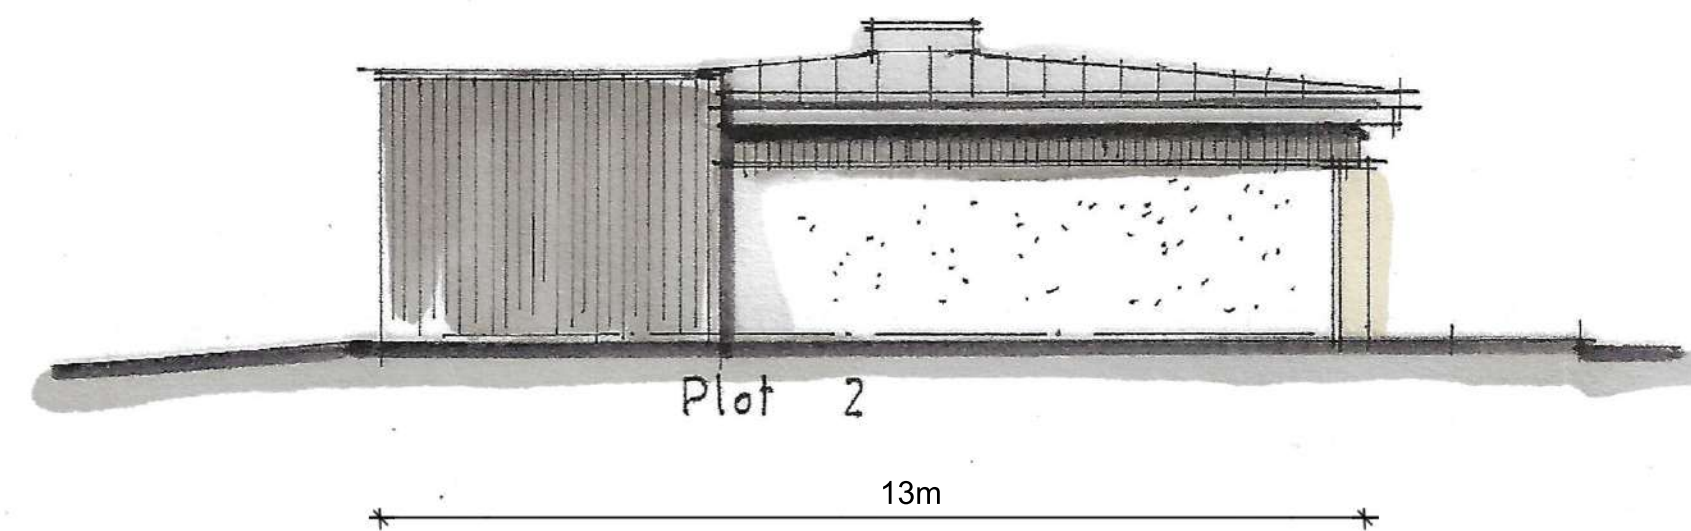

East Elevation

Client
Mr and Mrs Thornburn

Job Title
Proposed Erection of 3 No.
Single Storey Dwellings at:
Twinbrooks Barn
Upbrooks
Clitheroe
BB7 1PL

Drawing Title
Proposed Elevations for Plots 2 and 3

Scale
1:100 @ A1

Date
Oct 2021

Drawn
SGH

spa
SUNDERLAND PEACOCK ARCHITECTS
SUNDERLAND PEACOCK & ASSOCIATES LTD.
HAZELBRIE, PAULCO ROAD, CLITHEROE
LANCASHIRE, BB7 2AG
T 01209 433178 F 01209 427328
E info@sunderlandpeacock.com
www.sunderlandpeacock.com