


DO NOT SCALE FROM THIS DRAWING.
Use written dimensions only, if in doubt ASK
This drawing is protected under the copyright of 3D.G design

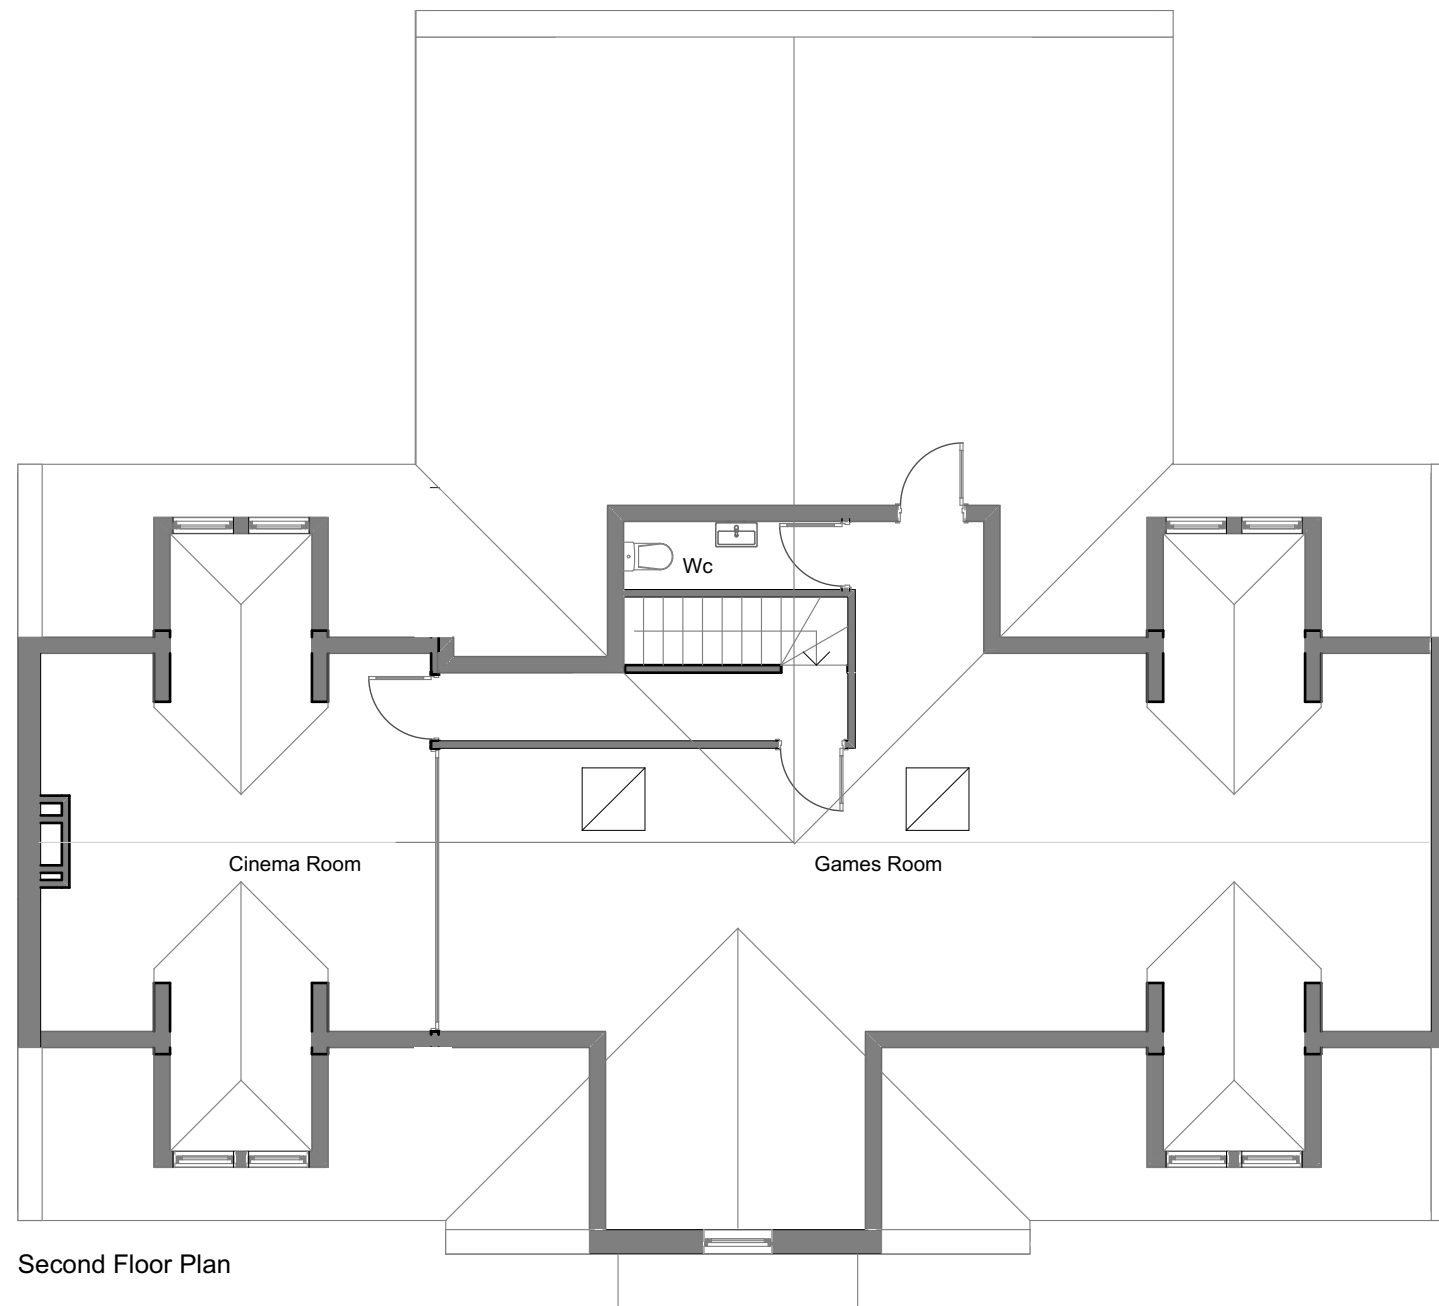

Second Floor Plan

A	Planning Application	28.01.2022
Rev	Description	Date
Project:		
39 Clitheroe Road, Whalley. BB7 9AD		
Status:		
Planning Application		
Client:		
Westbridge Developments Ltd		
Drawing Title:		
Second Floor Plan		
Project No:		
010-759		
Drg No:		Rev:
11		A
Scale:		
1:100 @ A3		
3D.Gdesign architectural consultants		
11 Leyland House Lancashire Business Park Centurion Way Leyland Lancashire PR26 6TY		
t: 01772 367 150 e: studio@3dgdgdesign.co.uk w: www.3dgdgdesign.co.uk		