




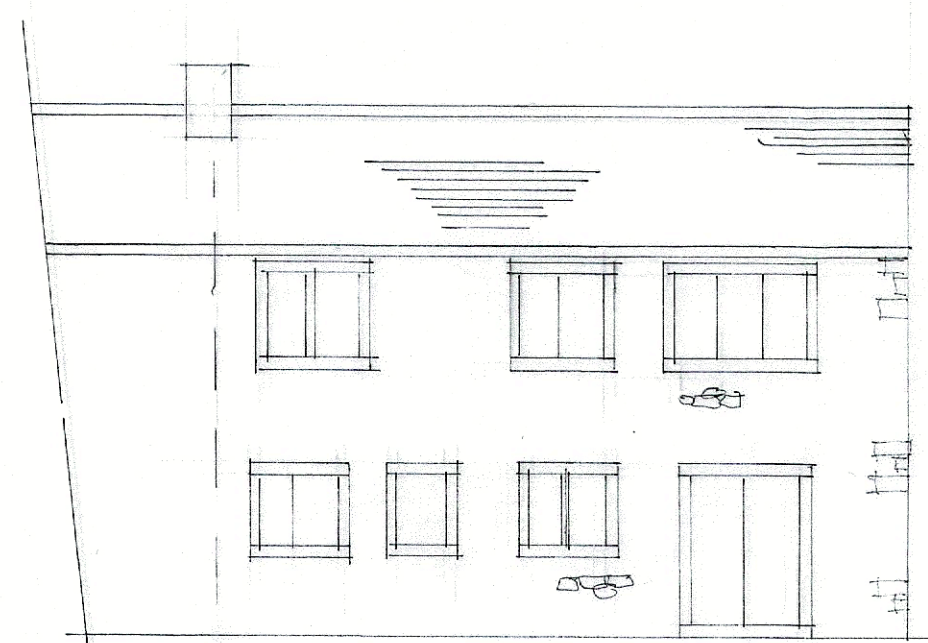


existing south west

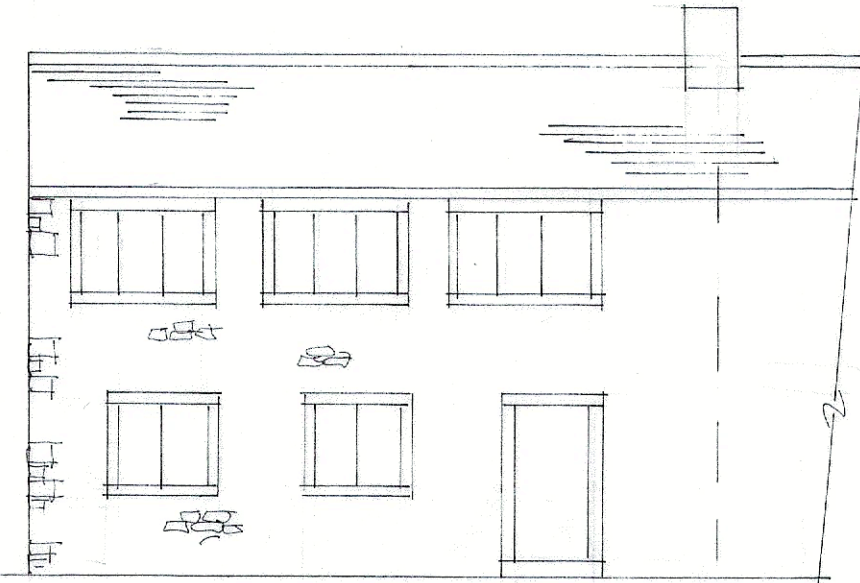


existing north east

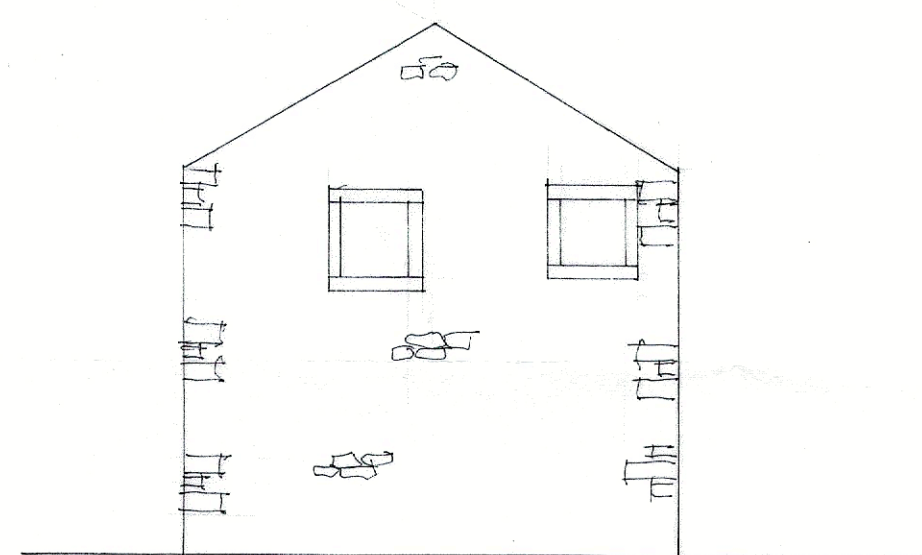

existing south east

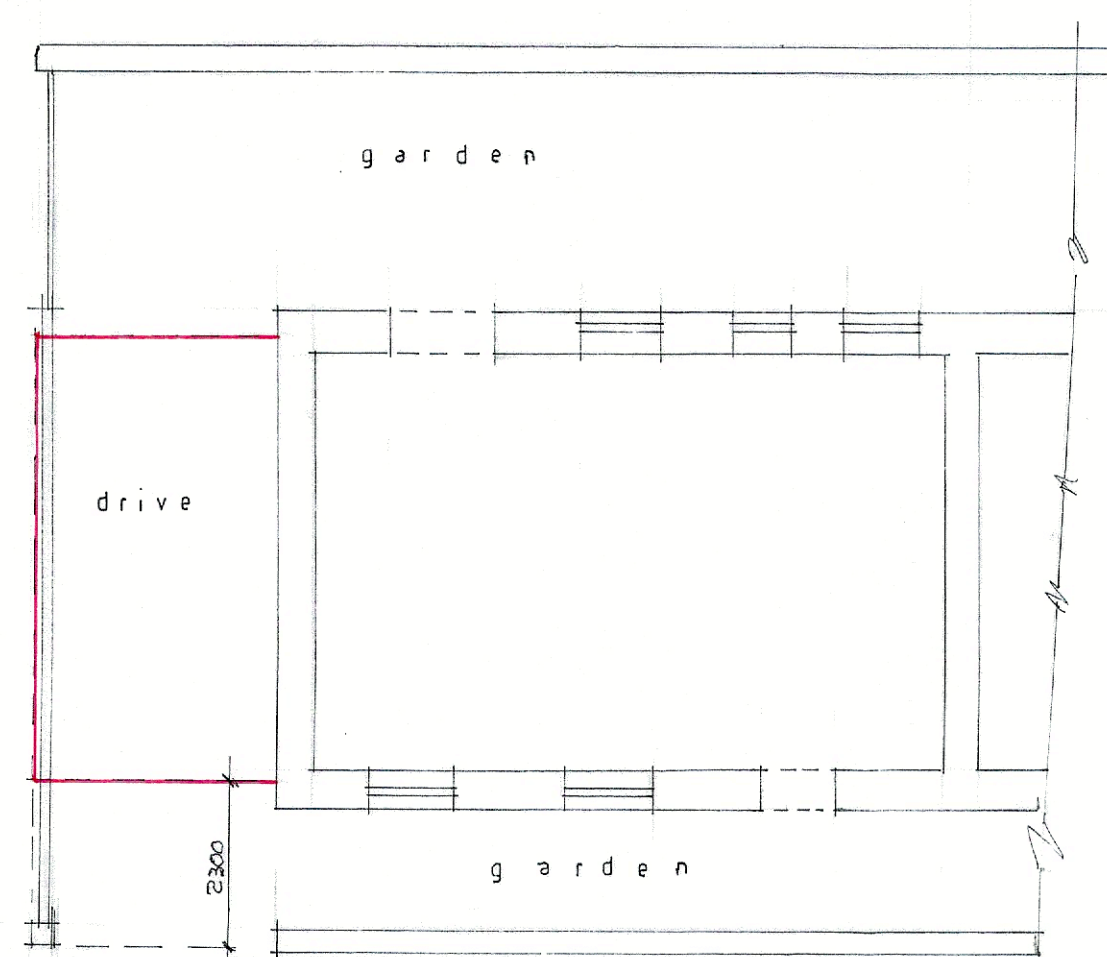


existing site plan

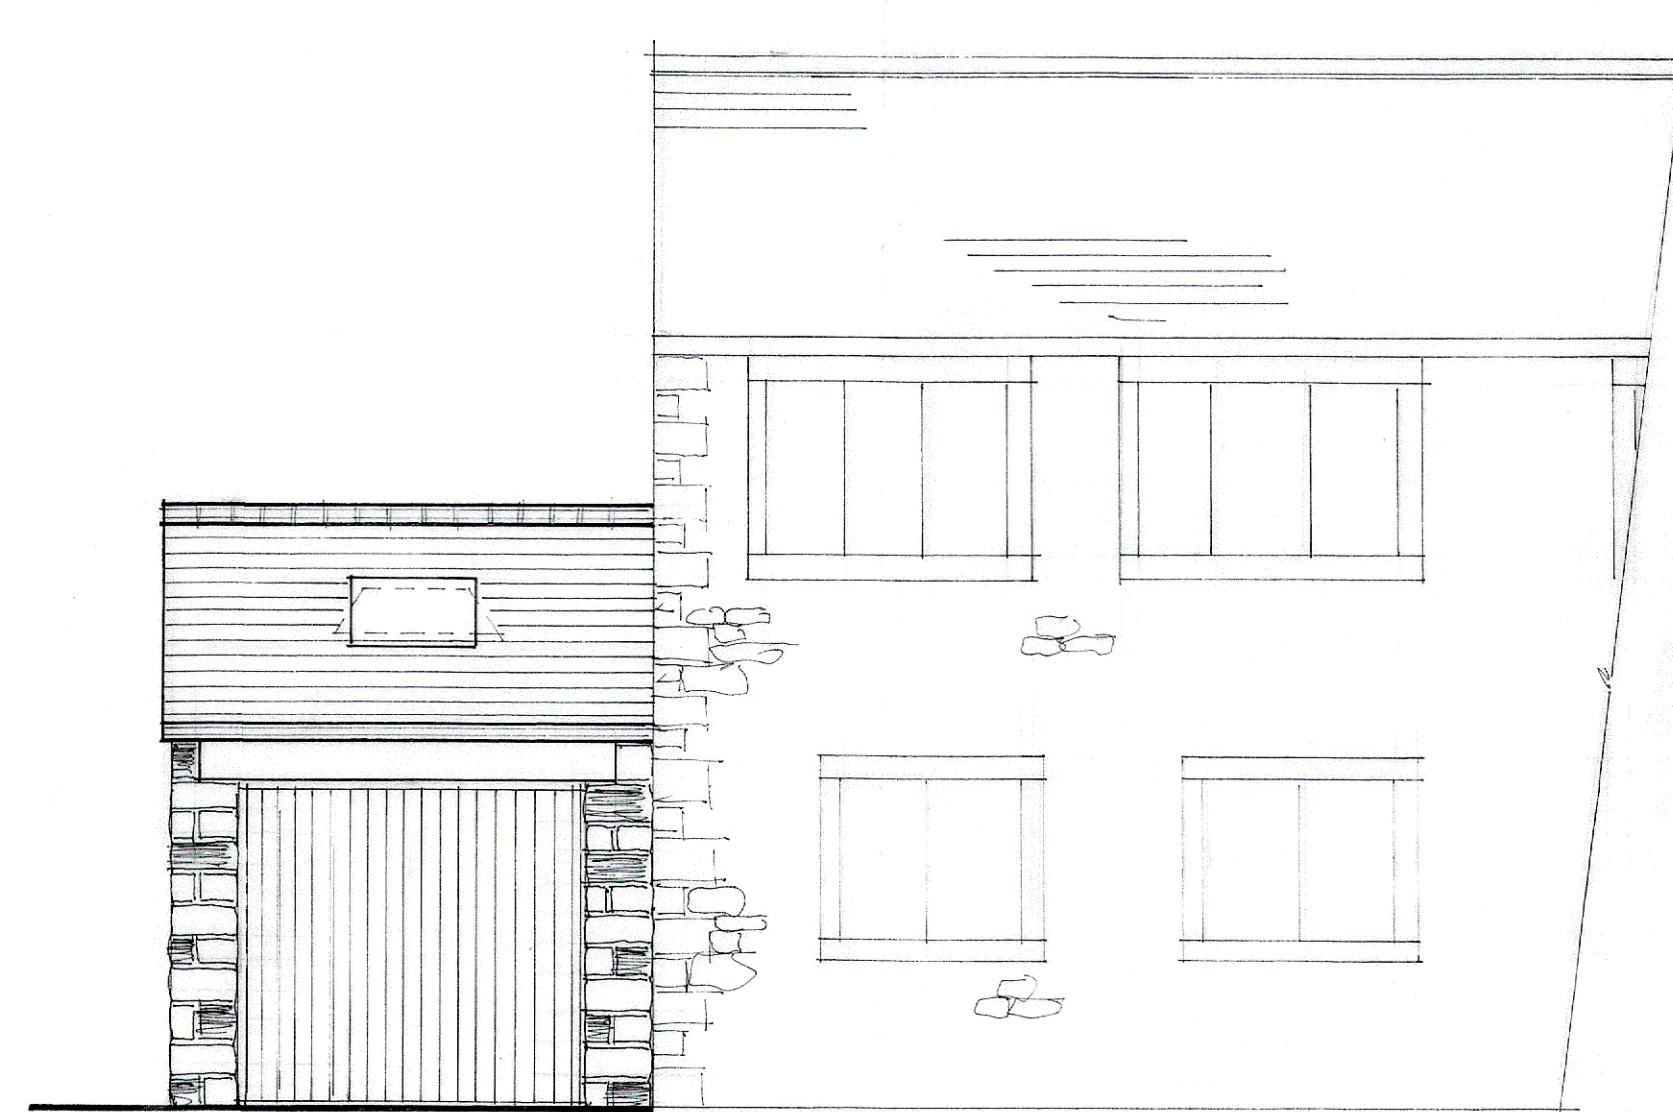


north east



south west

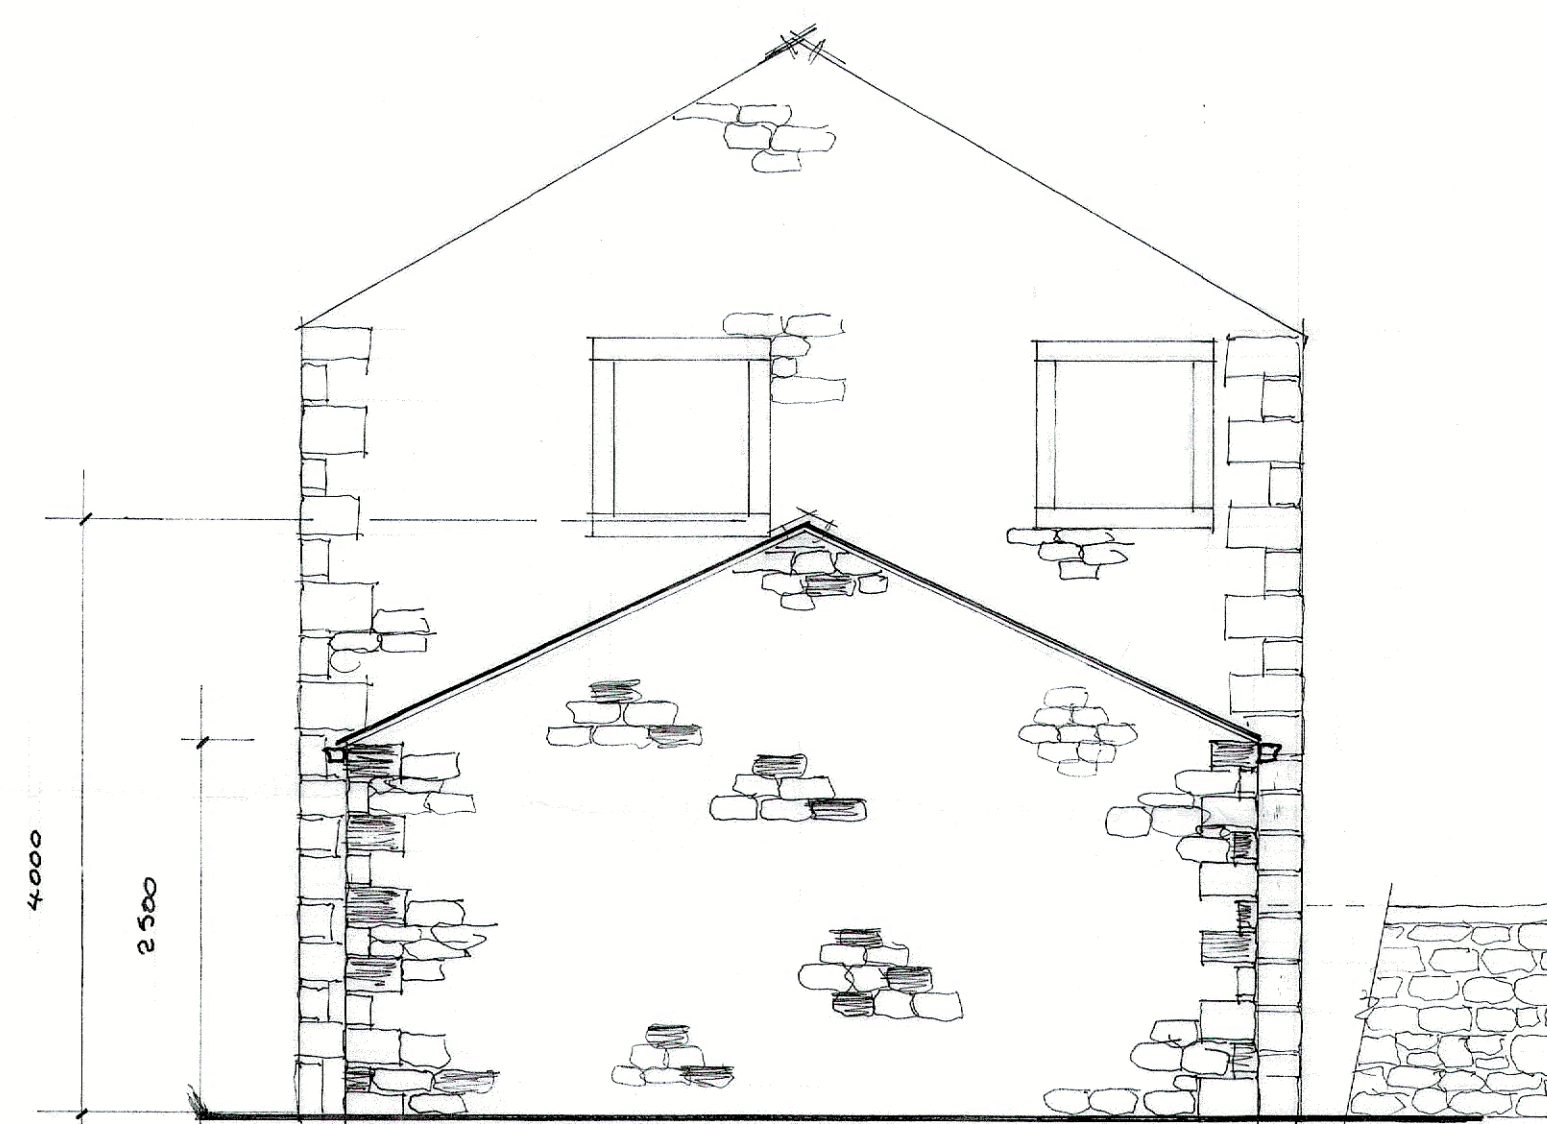

south east

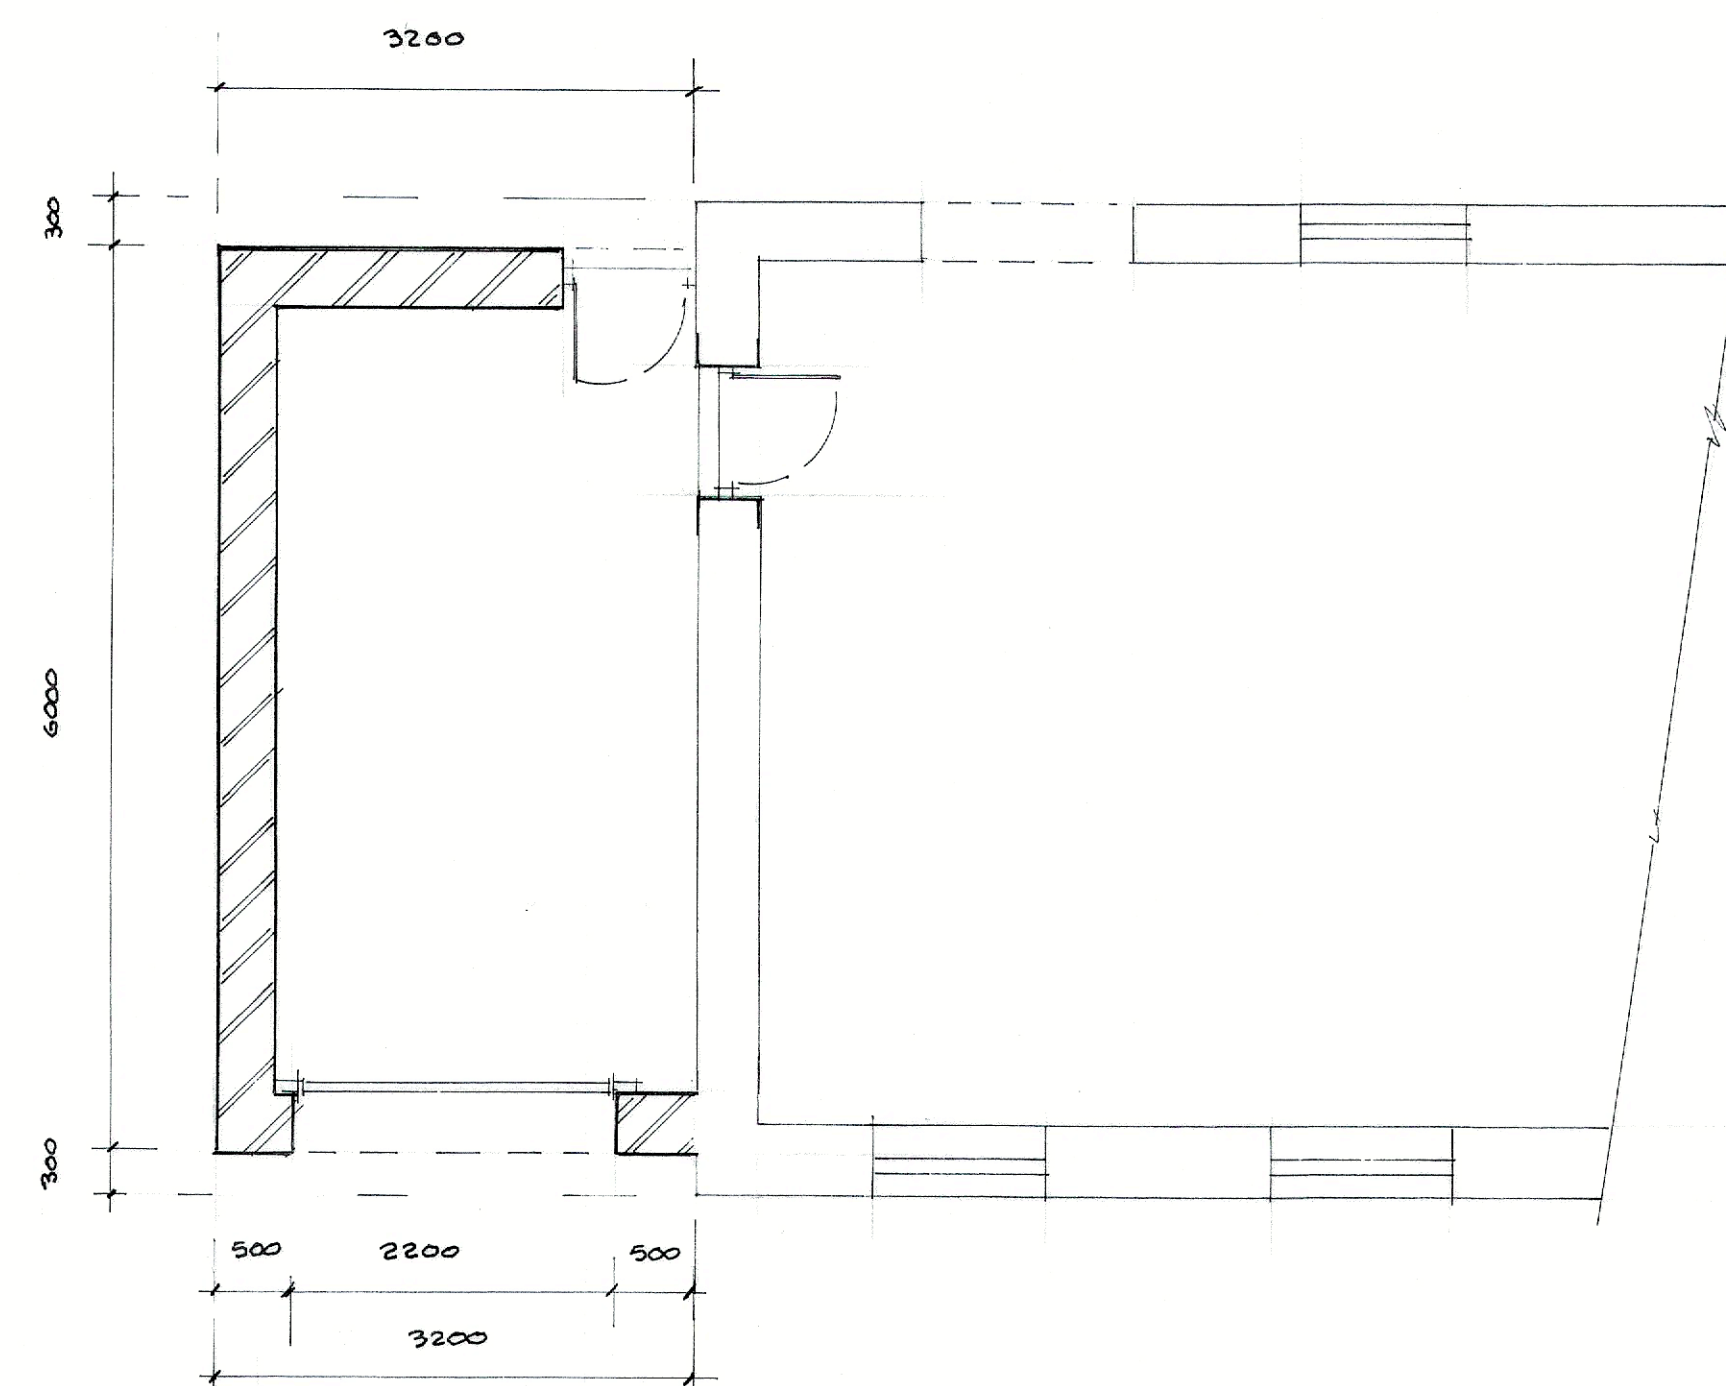

proposed site plan

S.J. Bialecki
Building Surveyors

Drawing no 5005

Scale 1:50 & 1:100

Proposed
Attached Garage
On Land At
Saddle Barn
Talbut Bridge
Bashall Eaves