




Front South West Elevation 1:100




Side South East Elevation 1:100




Rear North East Elevation 1:100

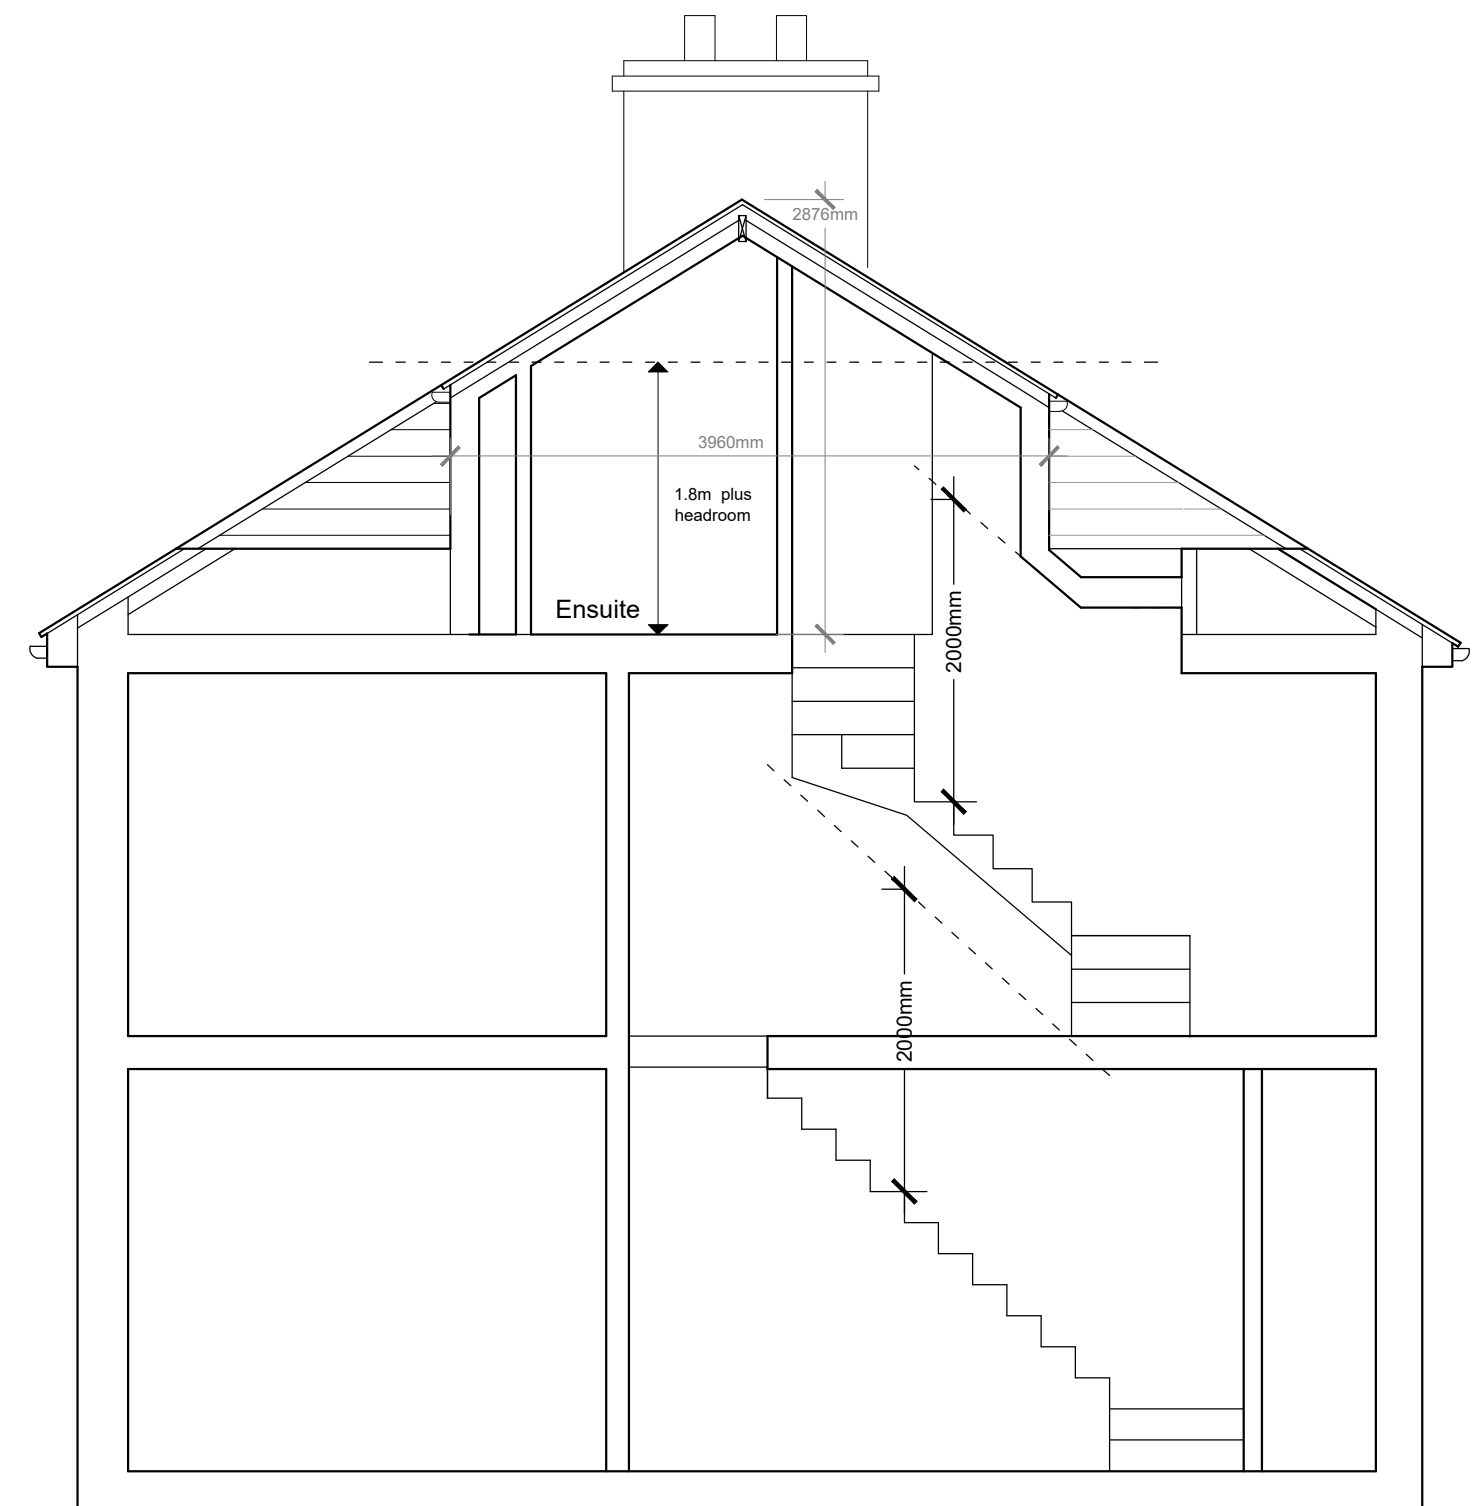


Section AA Thro' House 1:50

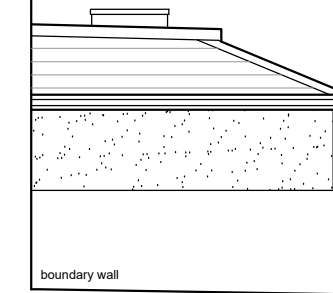


Side North West Elevation 1:100

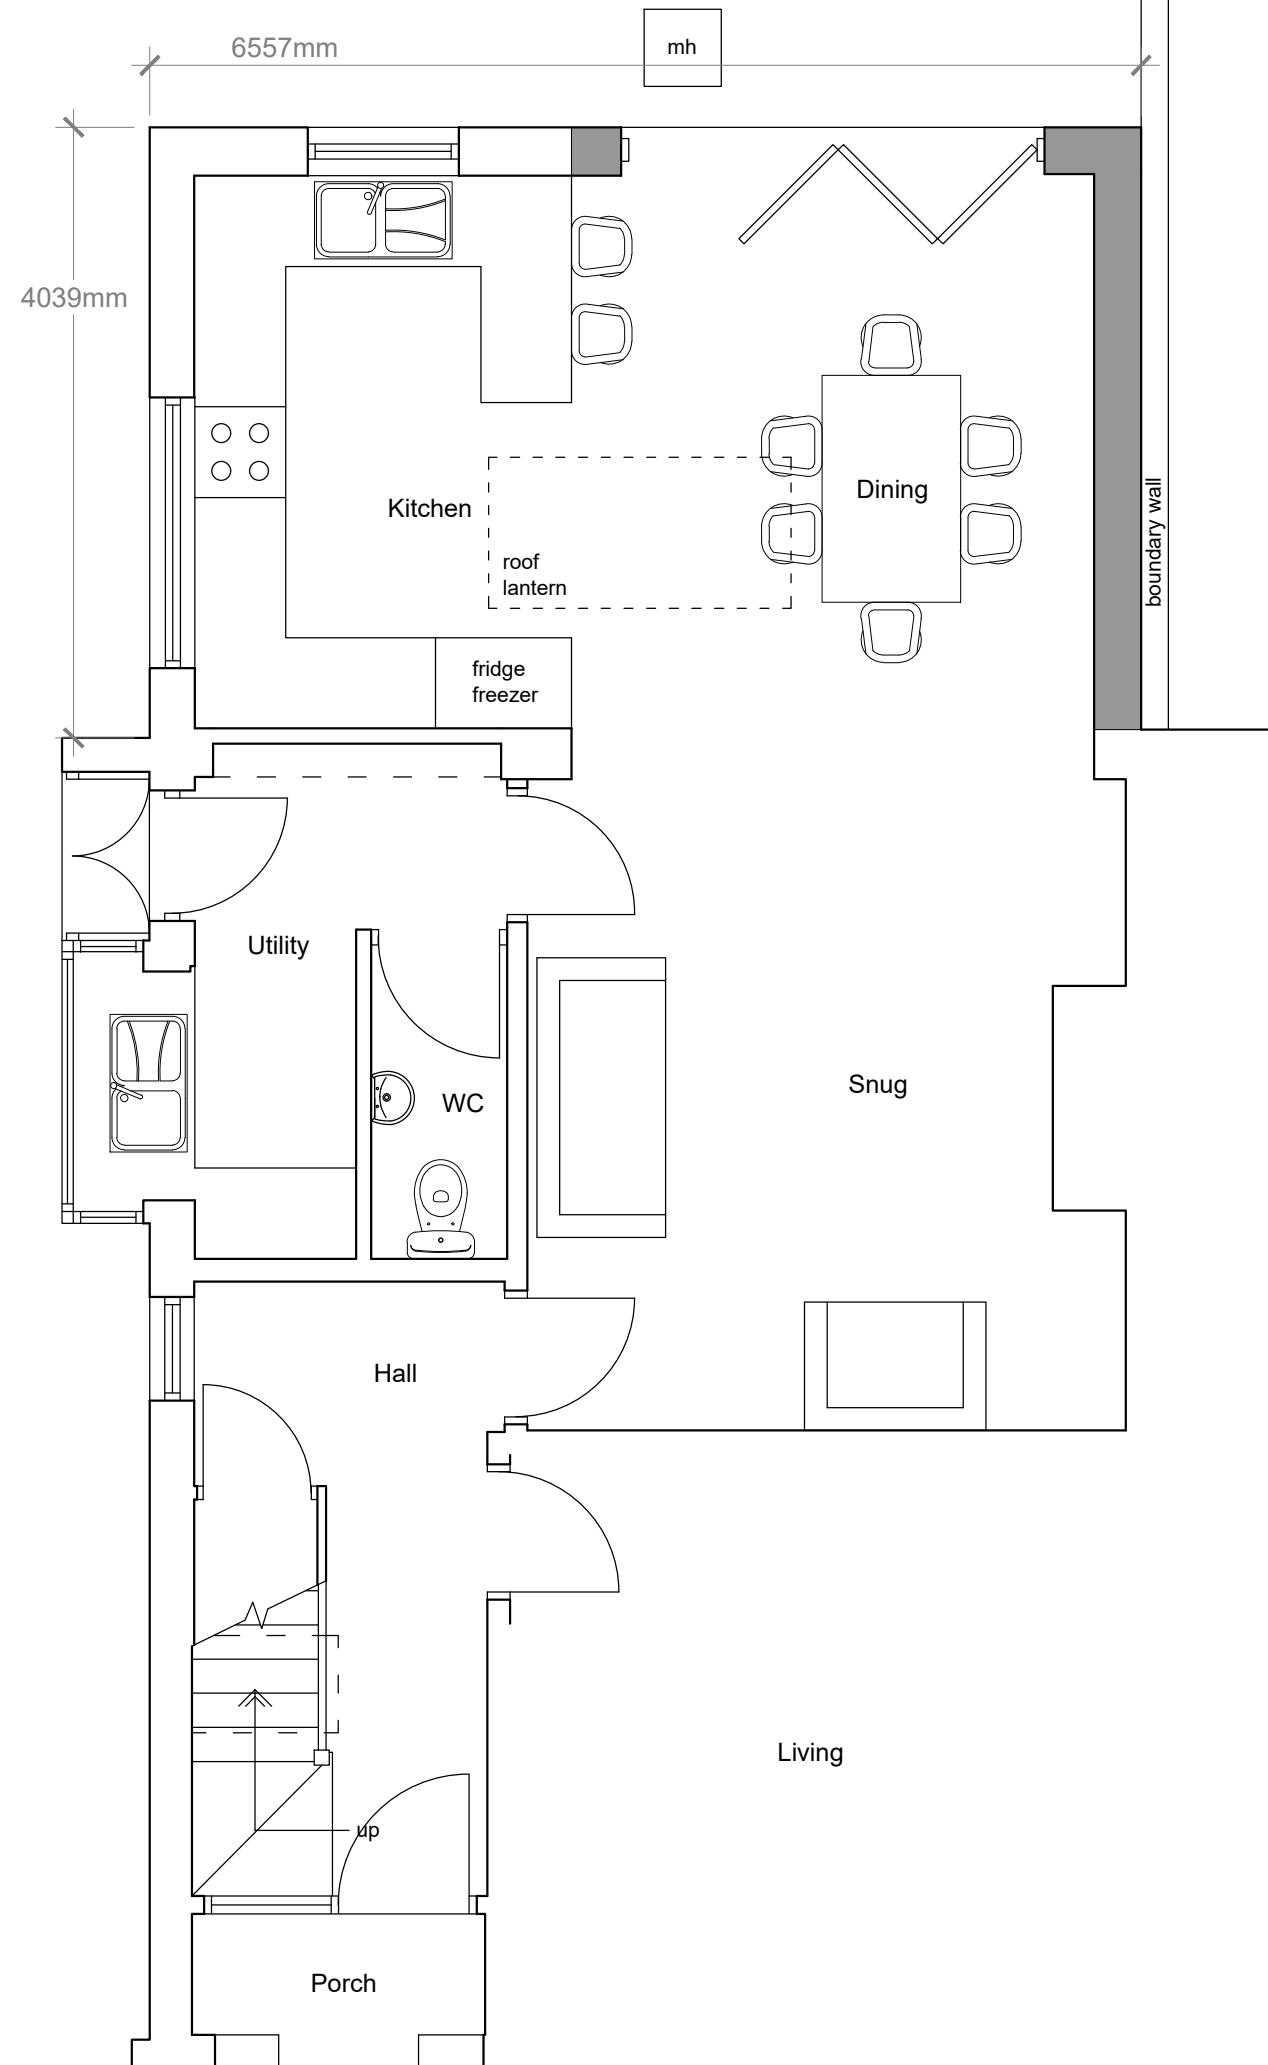

Ground Floor Plan 1:50

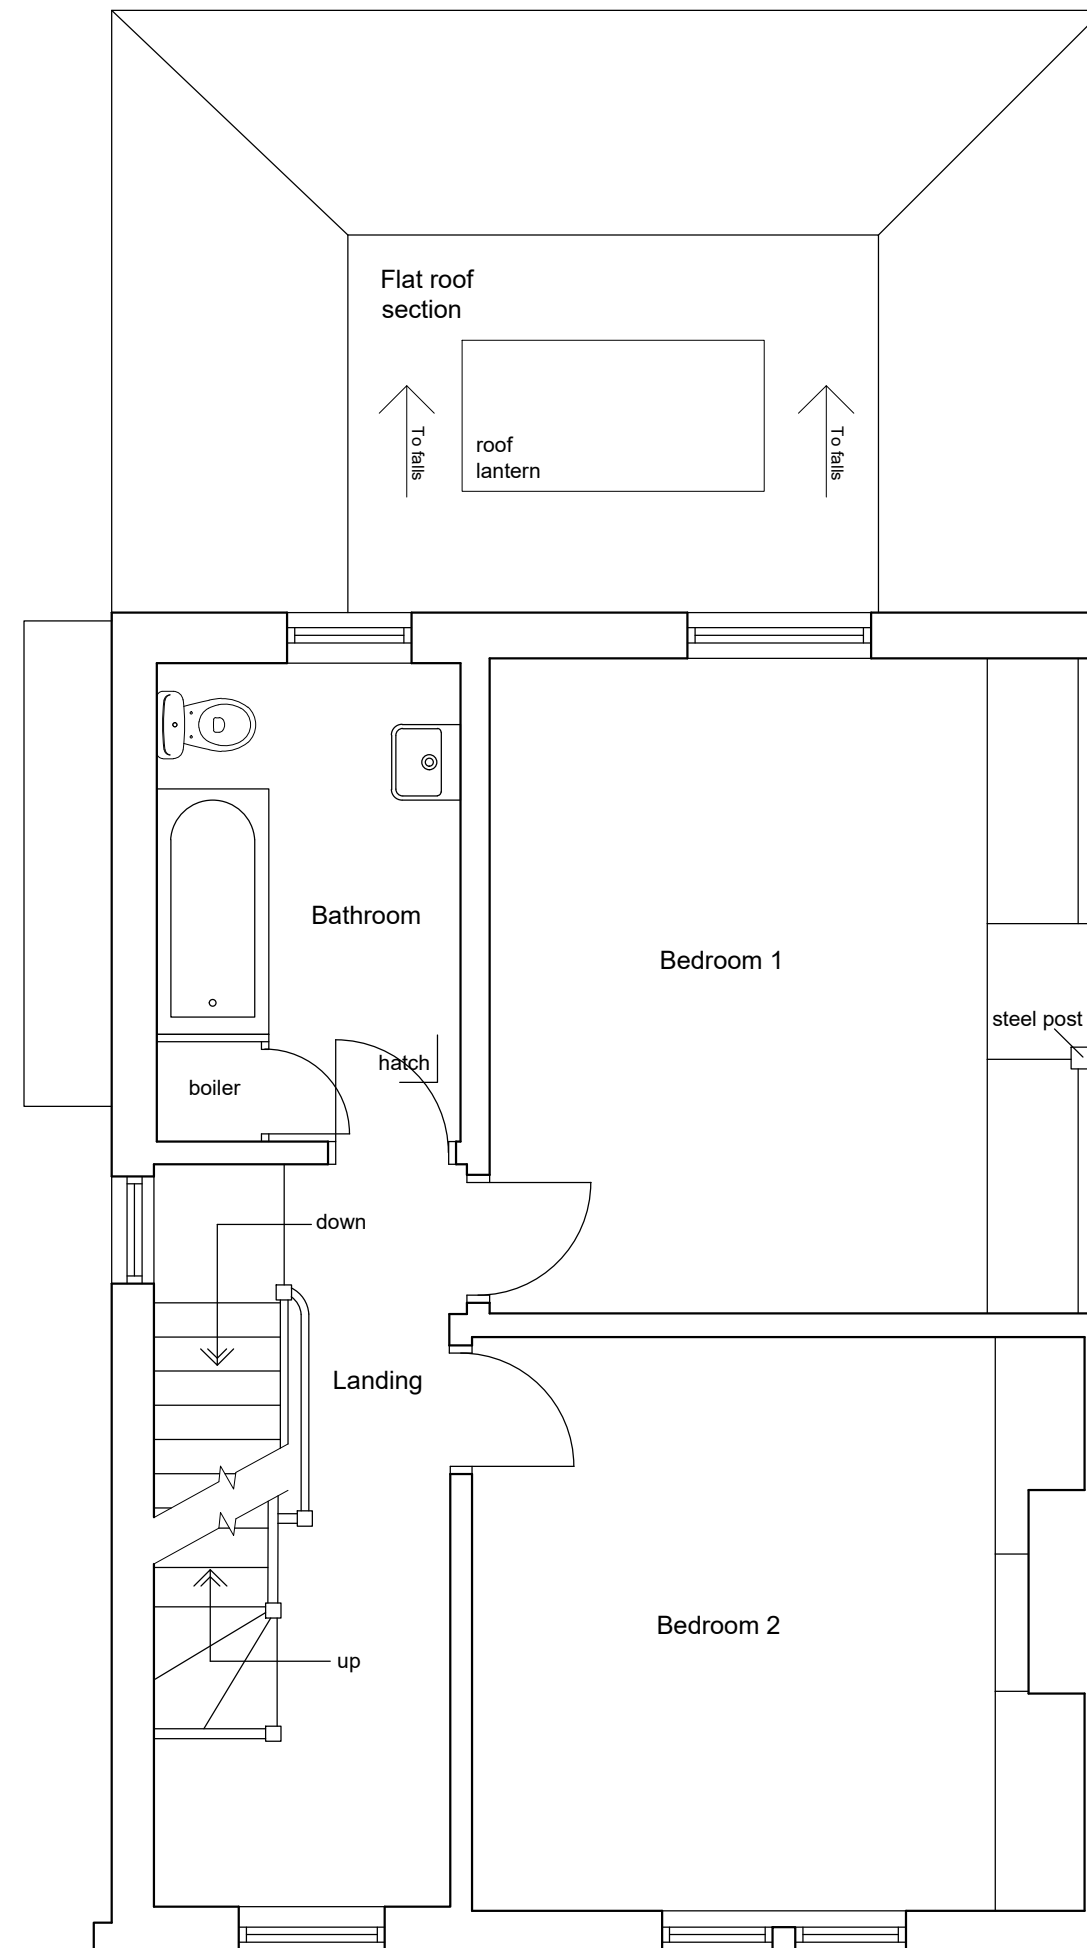

First Floor Plan 1:50

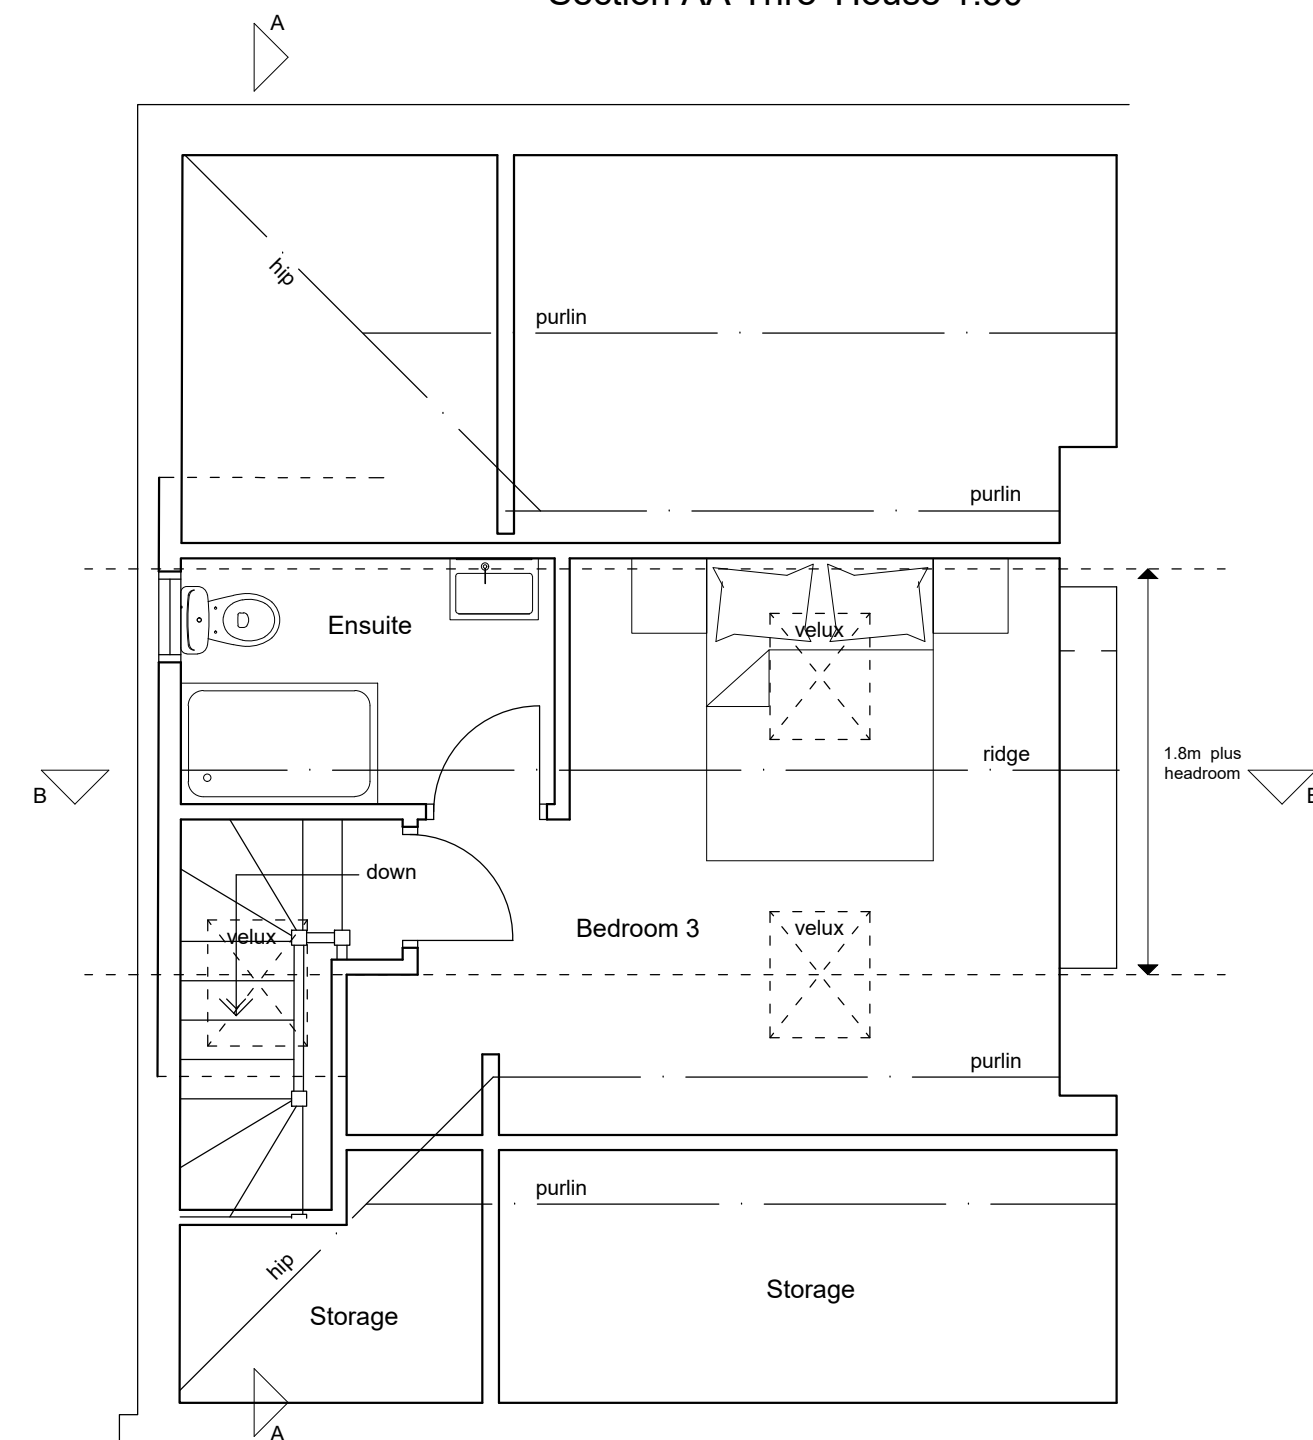

Roof Space Plan 1:50

REV C - Drawing amended. LFR 25.01.22
REV B - Drawing amended. LFR 12.10.21
REV A - Front elevation added and drawing altered. LFR 19.09.21

Client Mr and Mrs Bolton		
Project Proposed Extension to 5 Grindleton Road West Bradford BB7 4TE		
Drawing Title Proposed Plans and Elevations		
Scale 1:50/100 @ A2	Date Aug 2021	Drawn LFR
READ DESIGN LTD		
127 - 02 c		