



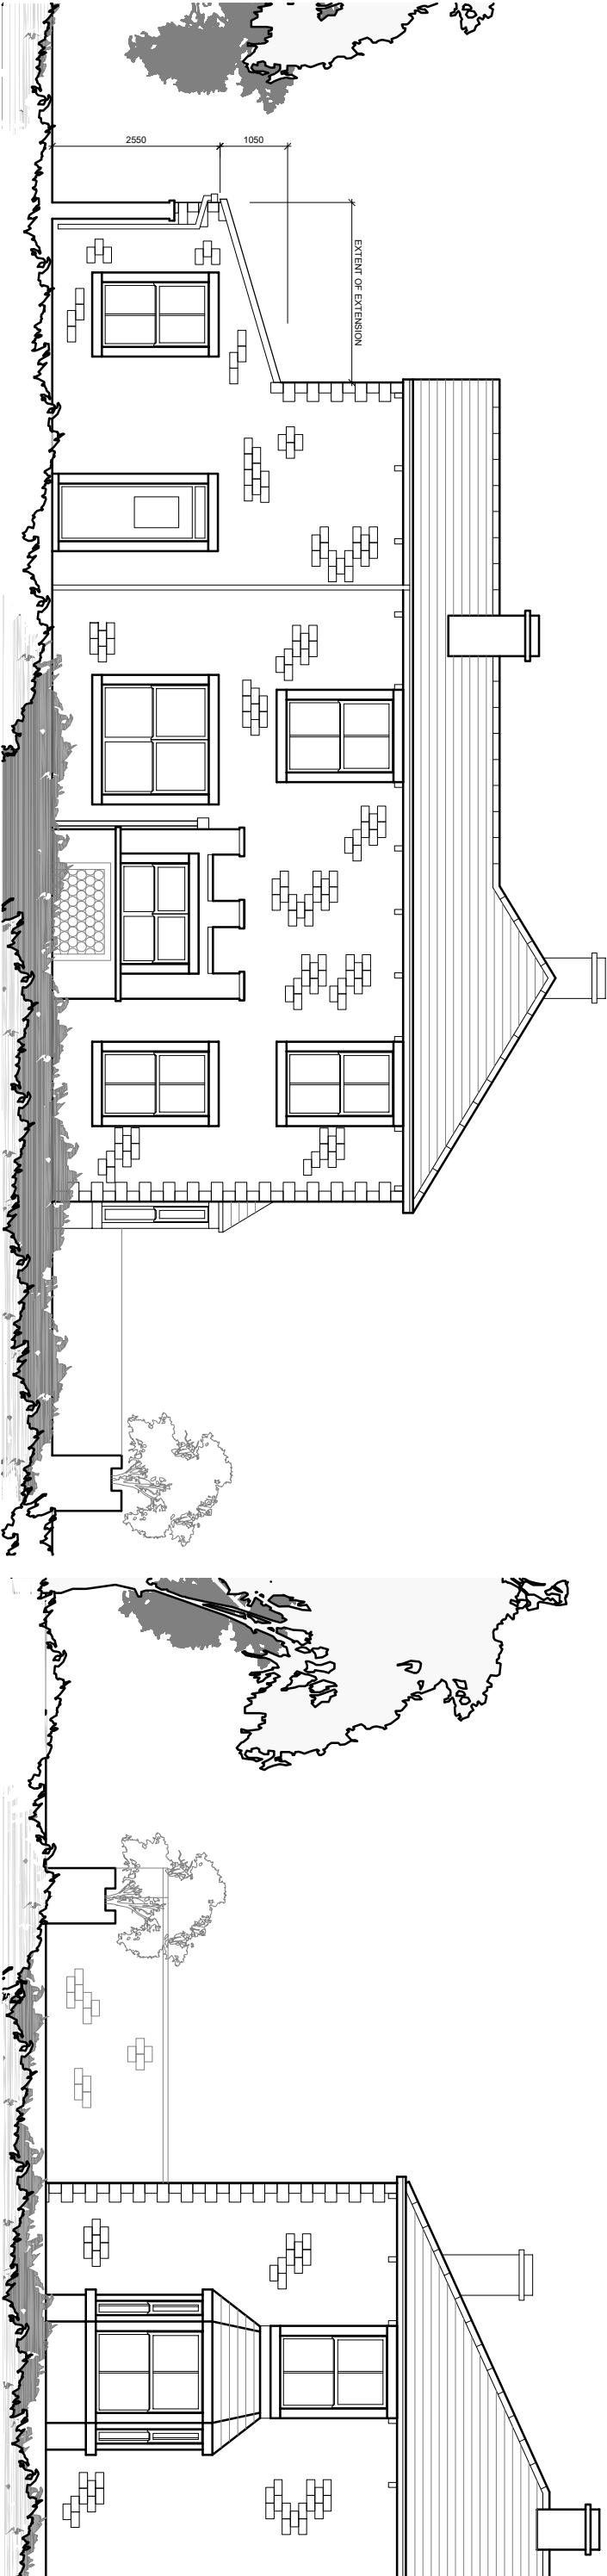

PROPOSED WEST ELEVATION

PROPOSED SOUTH ELEVATION

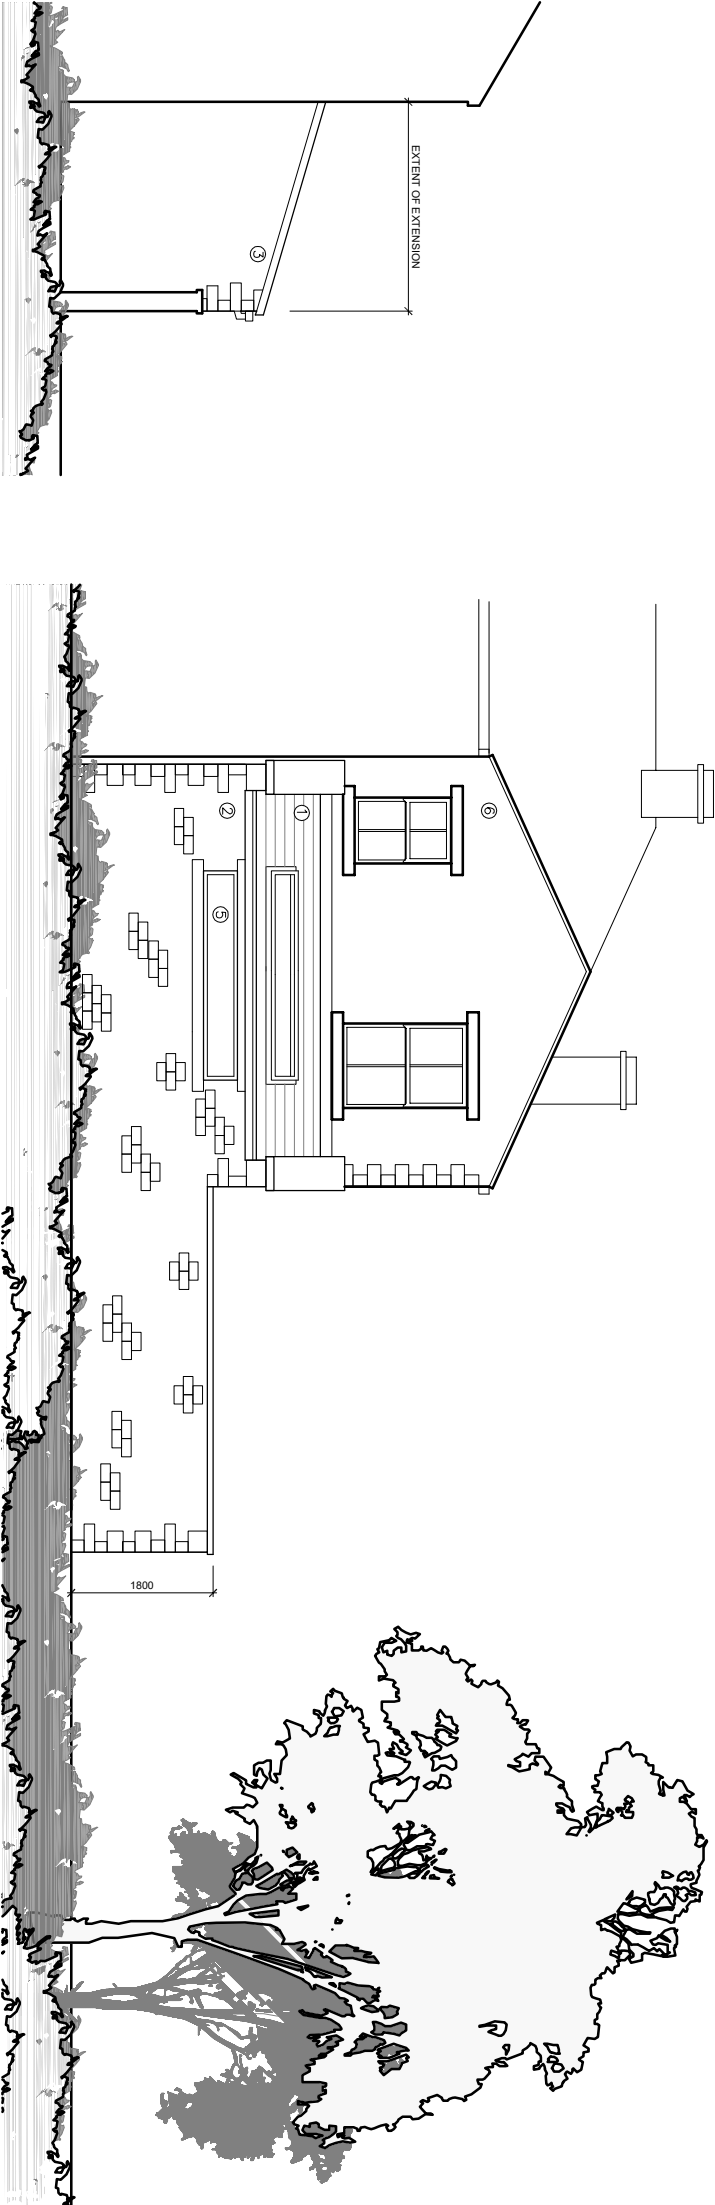

PROPOSED EAST ELEVATION

PROPOSED NORTH ELEVATION

- MATERIALS KEY
1. NATURAL BLUE/GREY SLATE
 2. NATURAL COURSED STONENWORK
 3. K REND – COLOUR TBC
 4. UPVC WINDOWS/DOORS
 5. ALUMINIUM WINDOWS/DOORS
 6. CEMENT RENDER

©2020 qw+q architects Ltd 2020 | This Drawing is to be used in conjunction with all other project associated drawings and information. Do not extract from this drawing for reproduction or distribution without the prior written permission of qw+q architects. No drawing is copyright of the property of qw+q architects. Ltd

qw+q architects The Annex Lowerfold Farm Oswoldtwistle B854DA Private Residential Housing Commercial Conservation Domestic Tel: 01254 483848 Email: info@qw-architects.com Web: www.qw-architects.com		Architects Registration Board		Client MR_ & MRS_PERSECHINO		Scale 1:100		Sheet Size A3		Drawing Title PROPOSED_ELEVATIONS		Drawing Status PLANNING		Job Number 21-068		Drawn By AW		Checked AW		Revision A		Final Issue NOV_2021		Drawing Number PL/07	
--	--	---	--	---	--	-----------------------------------	--	-------------------------------------	--	---	--	---	--	---	--	-----------------------------------	--	----------------------------------	--	----------------------------------	--	--	--	--	--