


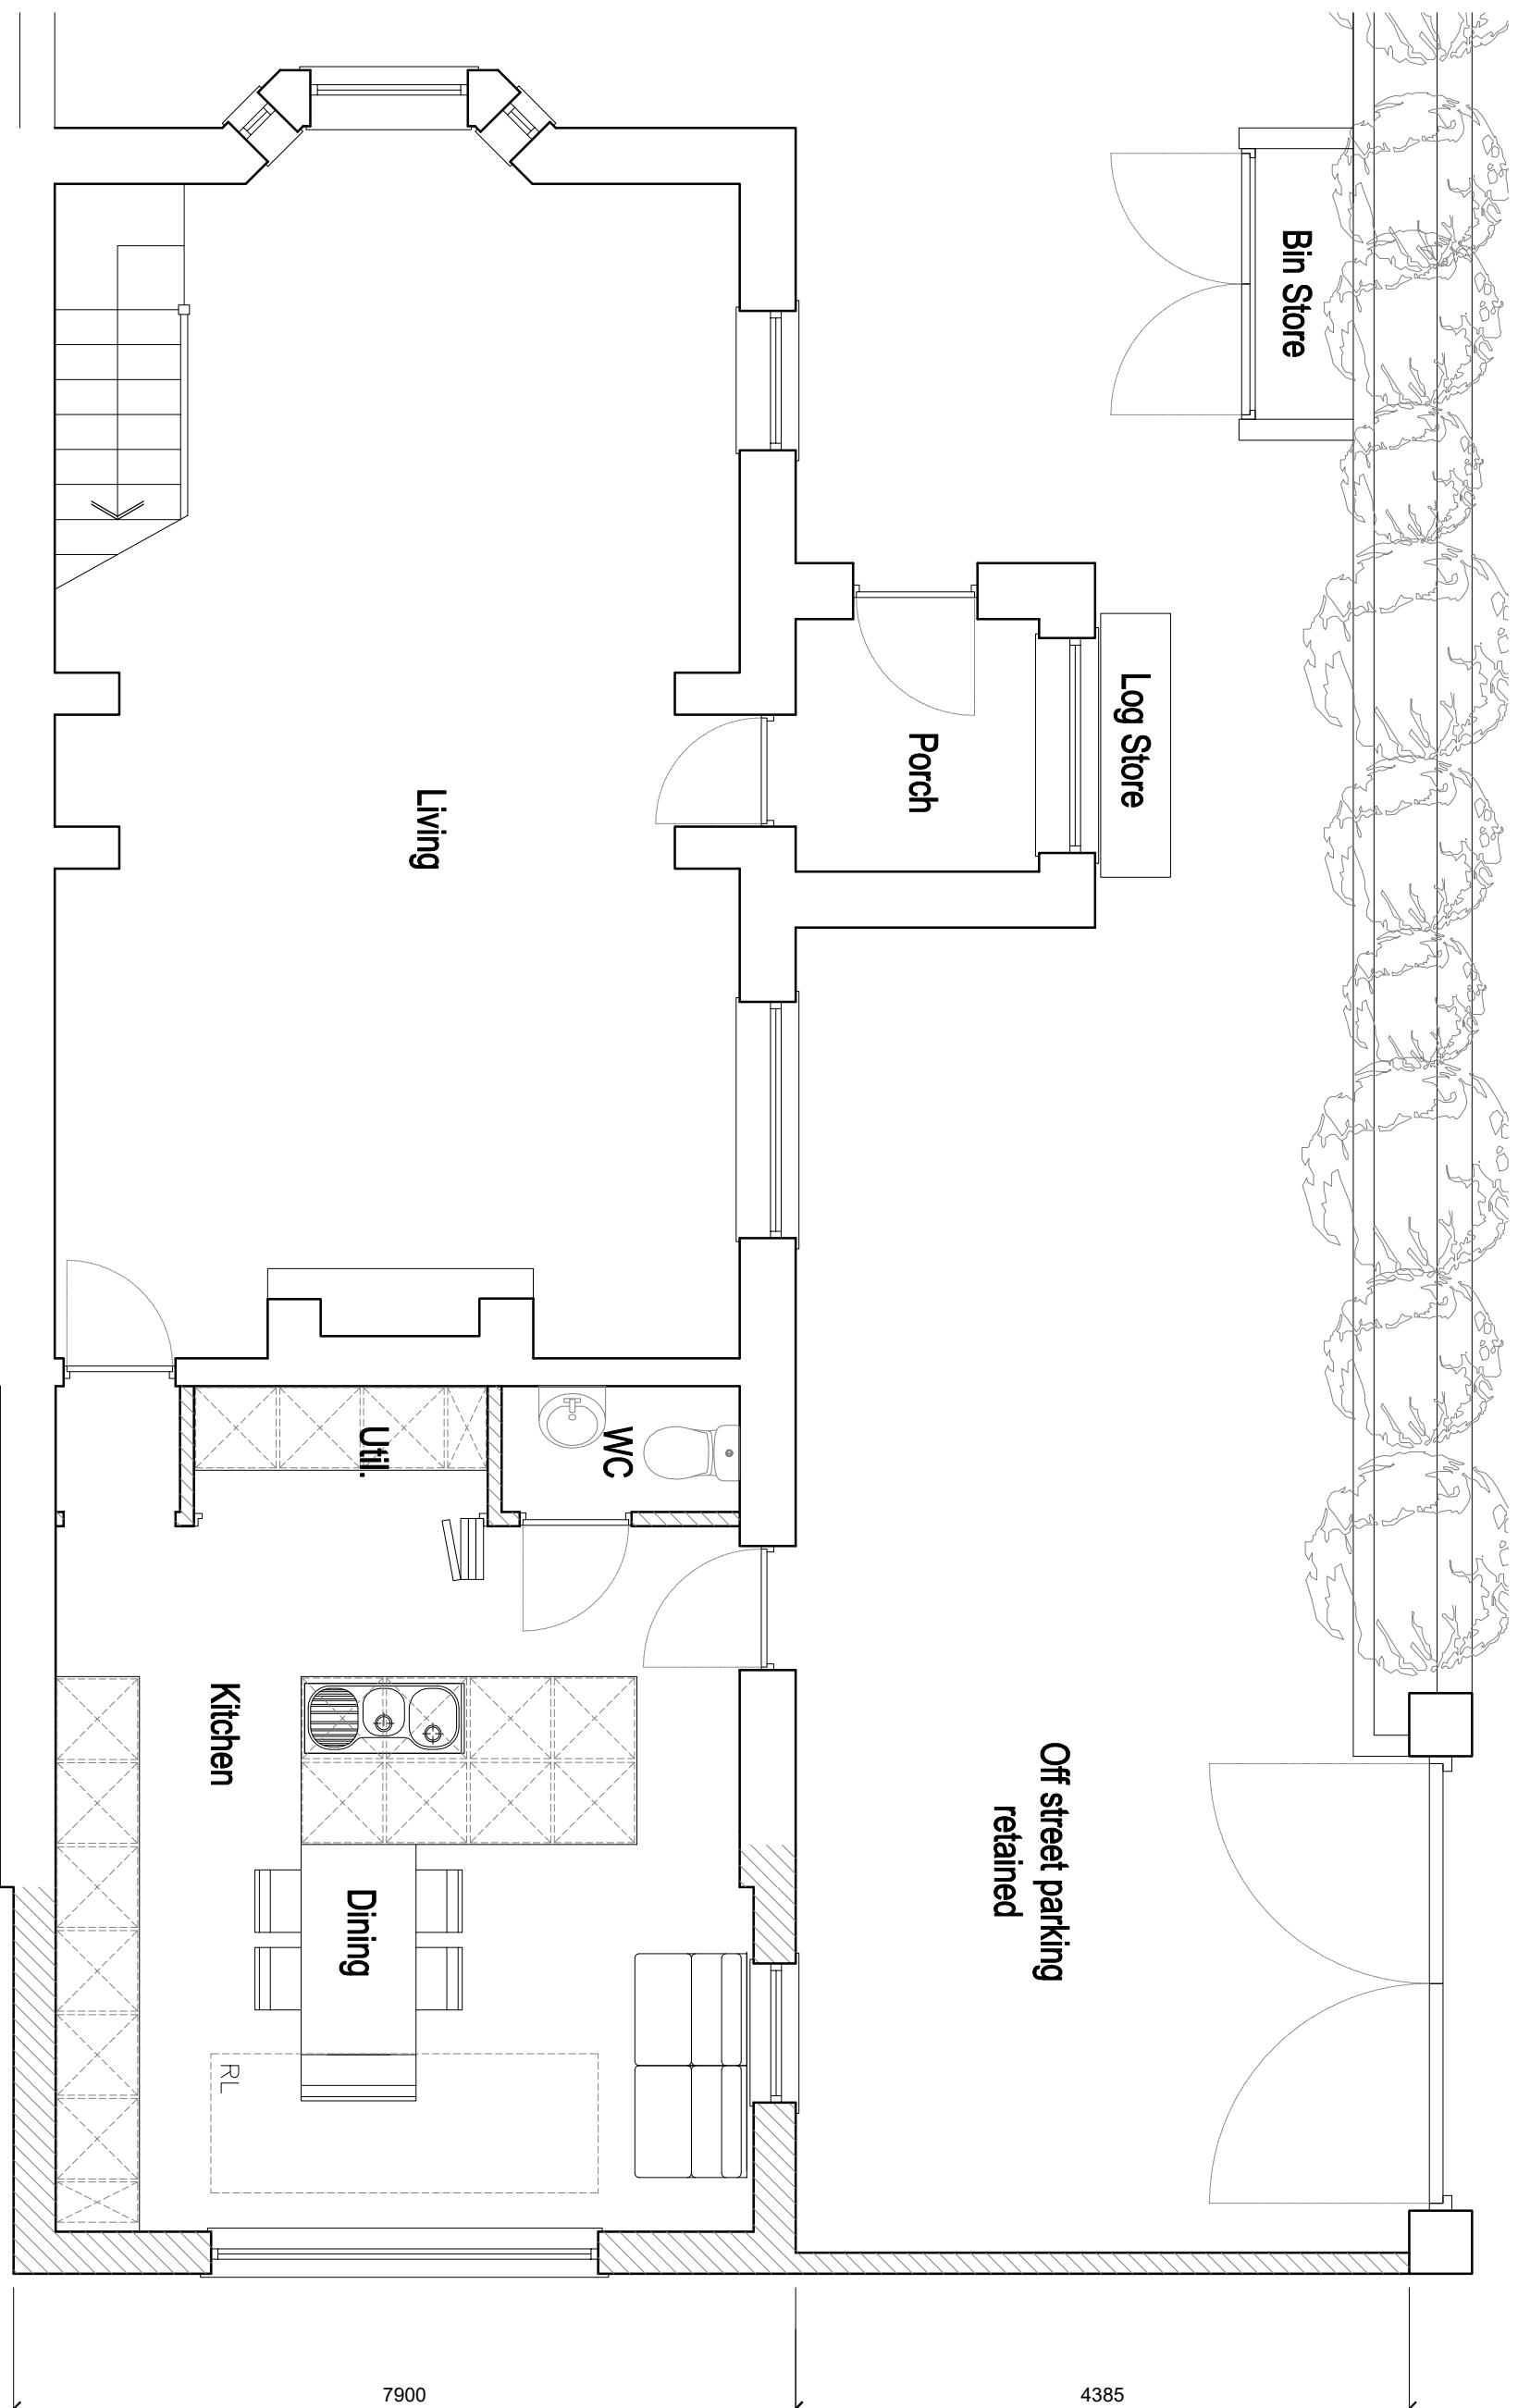

PROPOSED GROUND FLOOR PLAN

qww+q architects The Annexe Lowerfold Farm Oswoldtwistle B854DA Architects Registration Board Tel: 01254 483848 Email: info@qw-architects.com Web: www.qw-architects.com Private Residential Housing Commercial Conservation Domestic		Client MR_ & MRS_PERSECHINO		Scale 1:50	Sheet Size A3	Drawing Status PLANNING	Job Number 21-068	Drawing By AW	Checked AW
Project 43_WADDOW_VIEW WADDINGTON		Drawing Title PROPOSED_GROUND FLOOR_PLAN		Drawing Number PL/06		Revision A		Final Issue NOV_2021	