






01 FRONT ELEVATION (NORTH-WEST) AS EXISTING
1:50

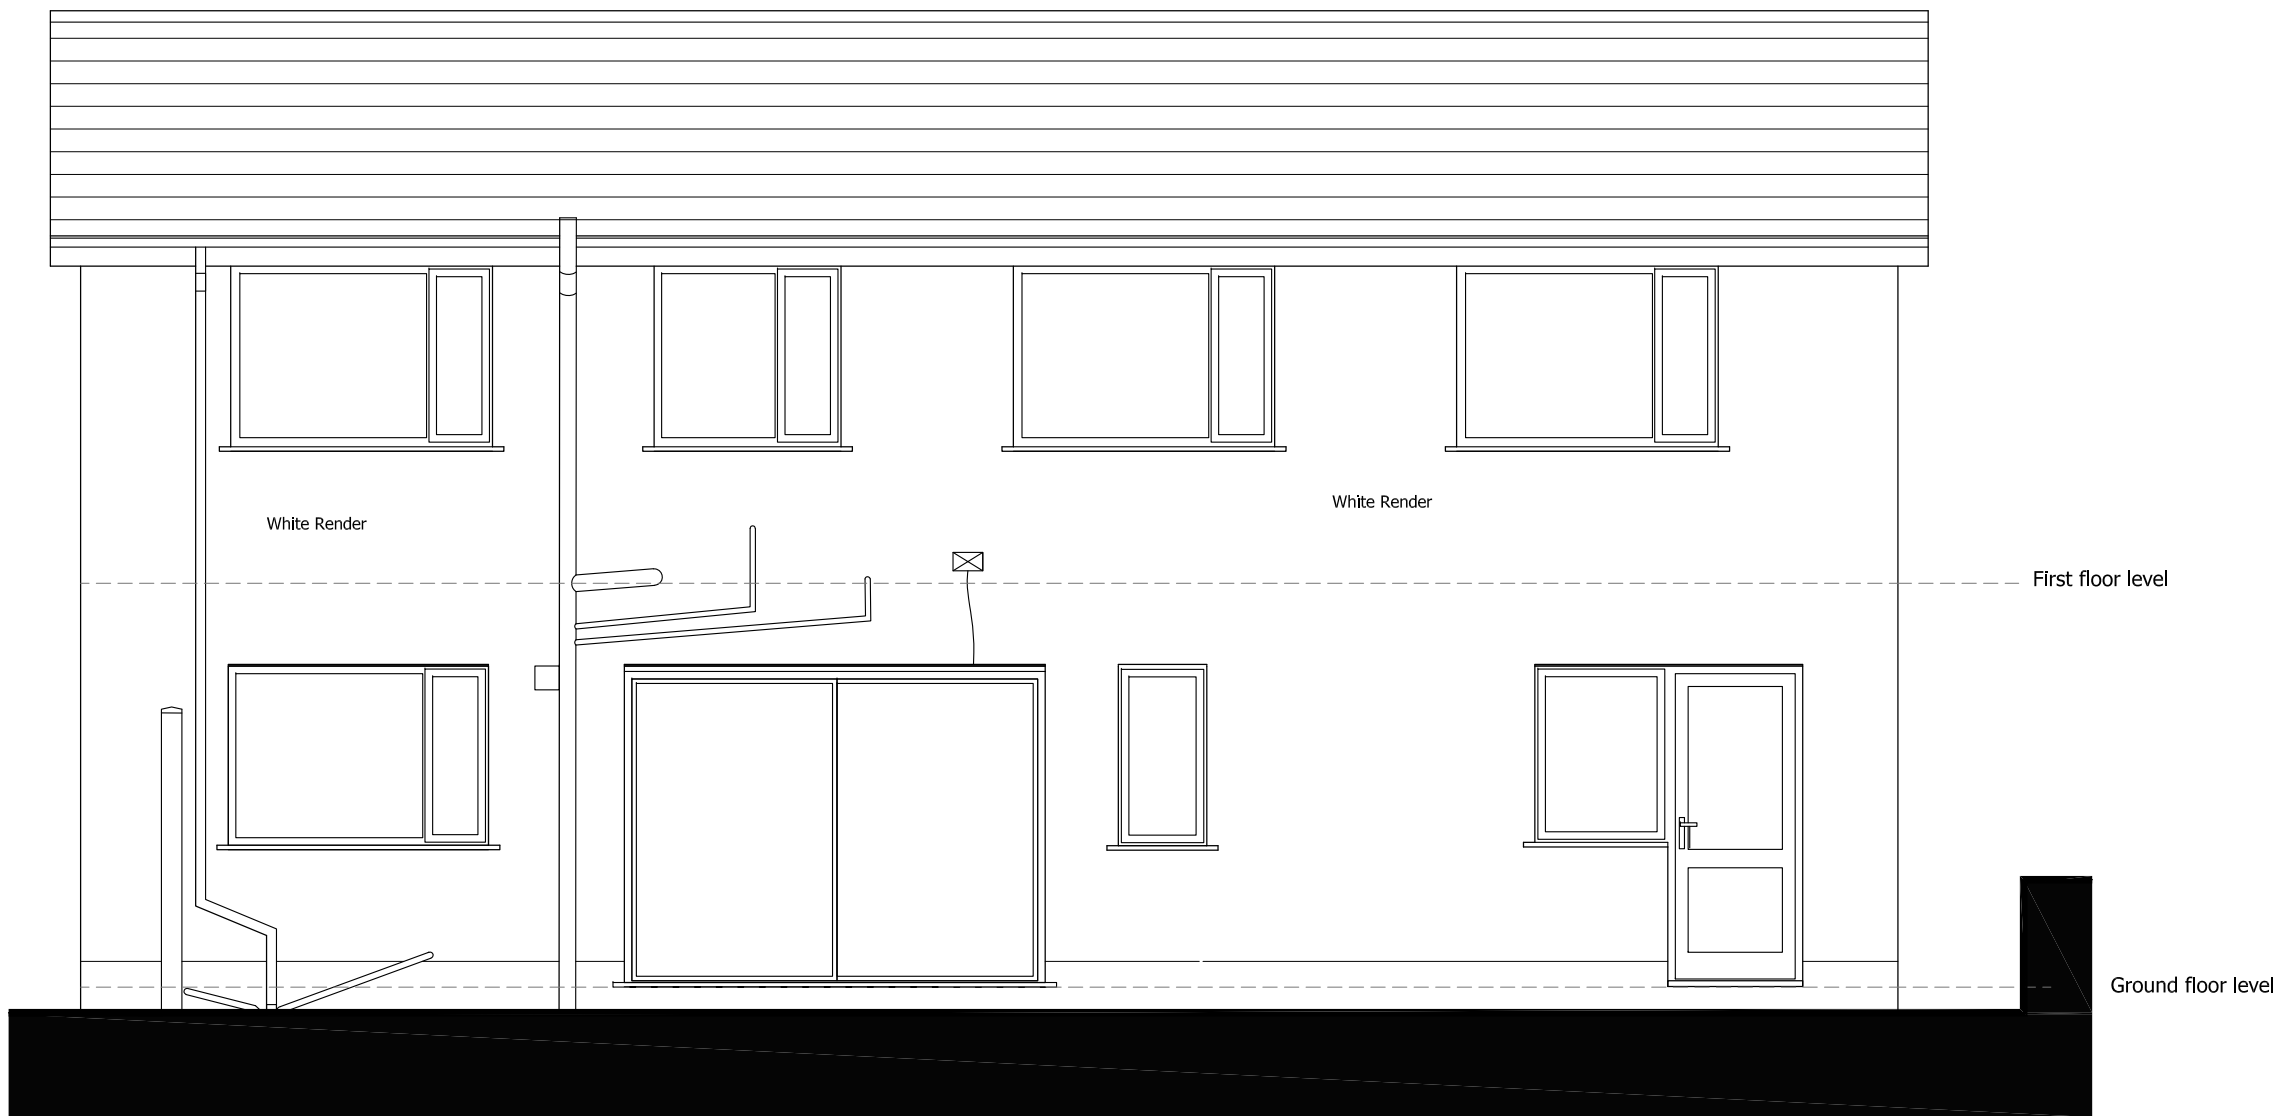

02 REAR ELEVATION (SOUTH-EAST) AS EXISTING
1:50

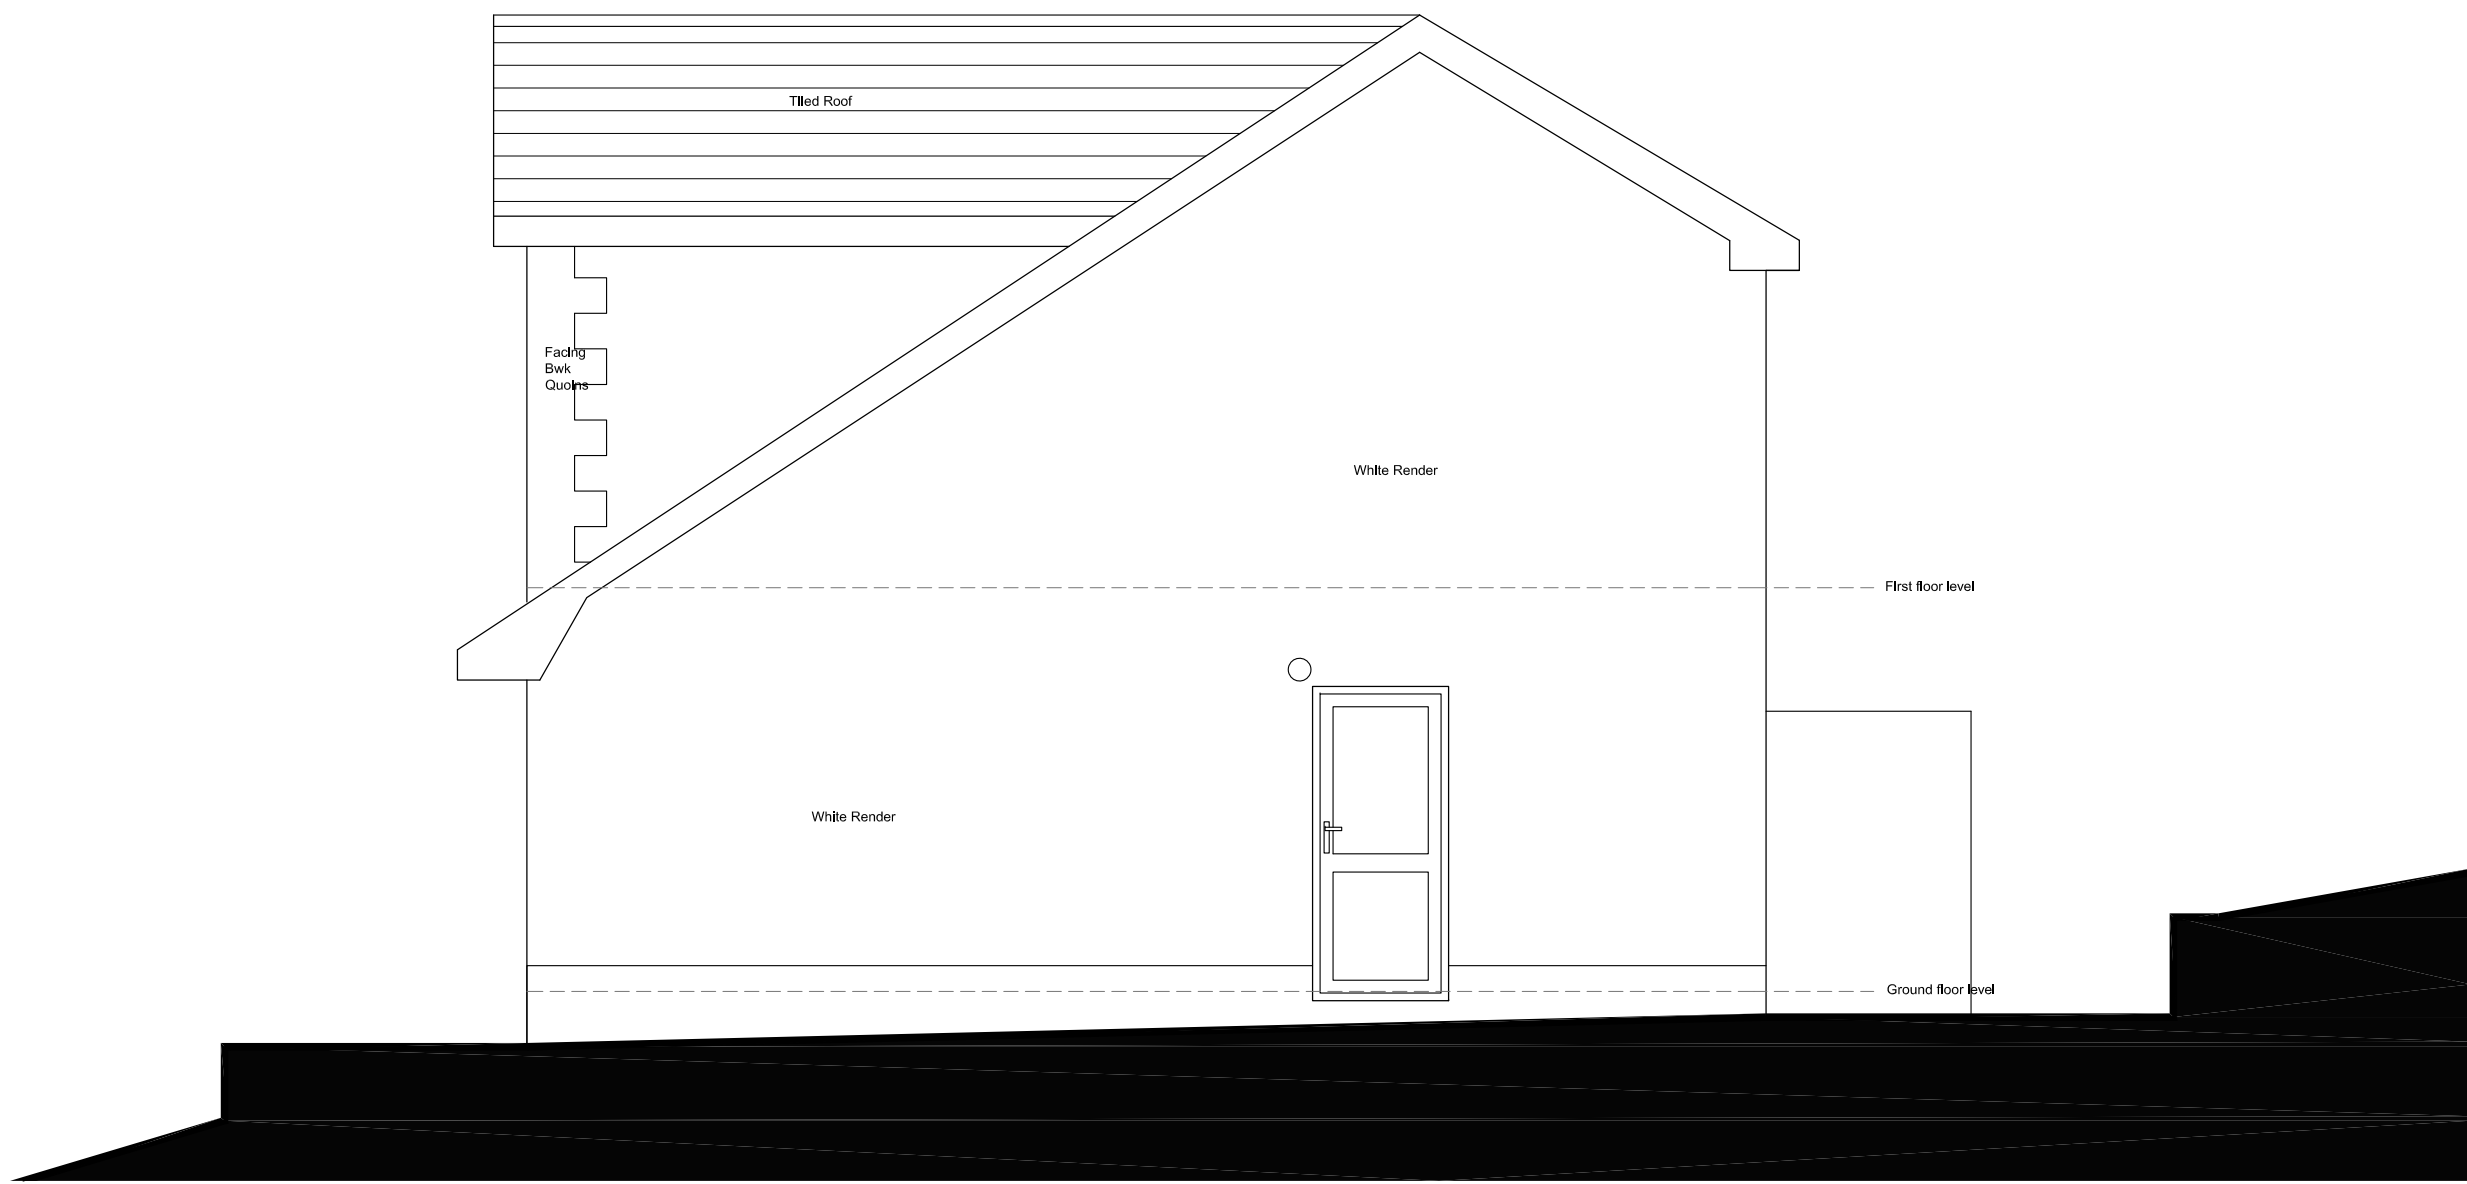

03 SIDE ELEVATION (SOUTH-WEST) AS EXISTING
1:50

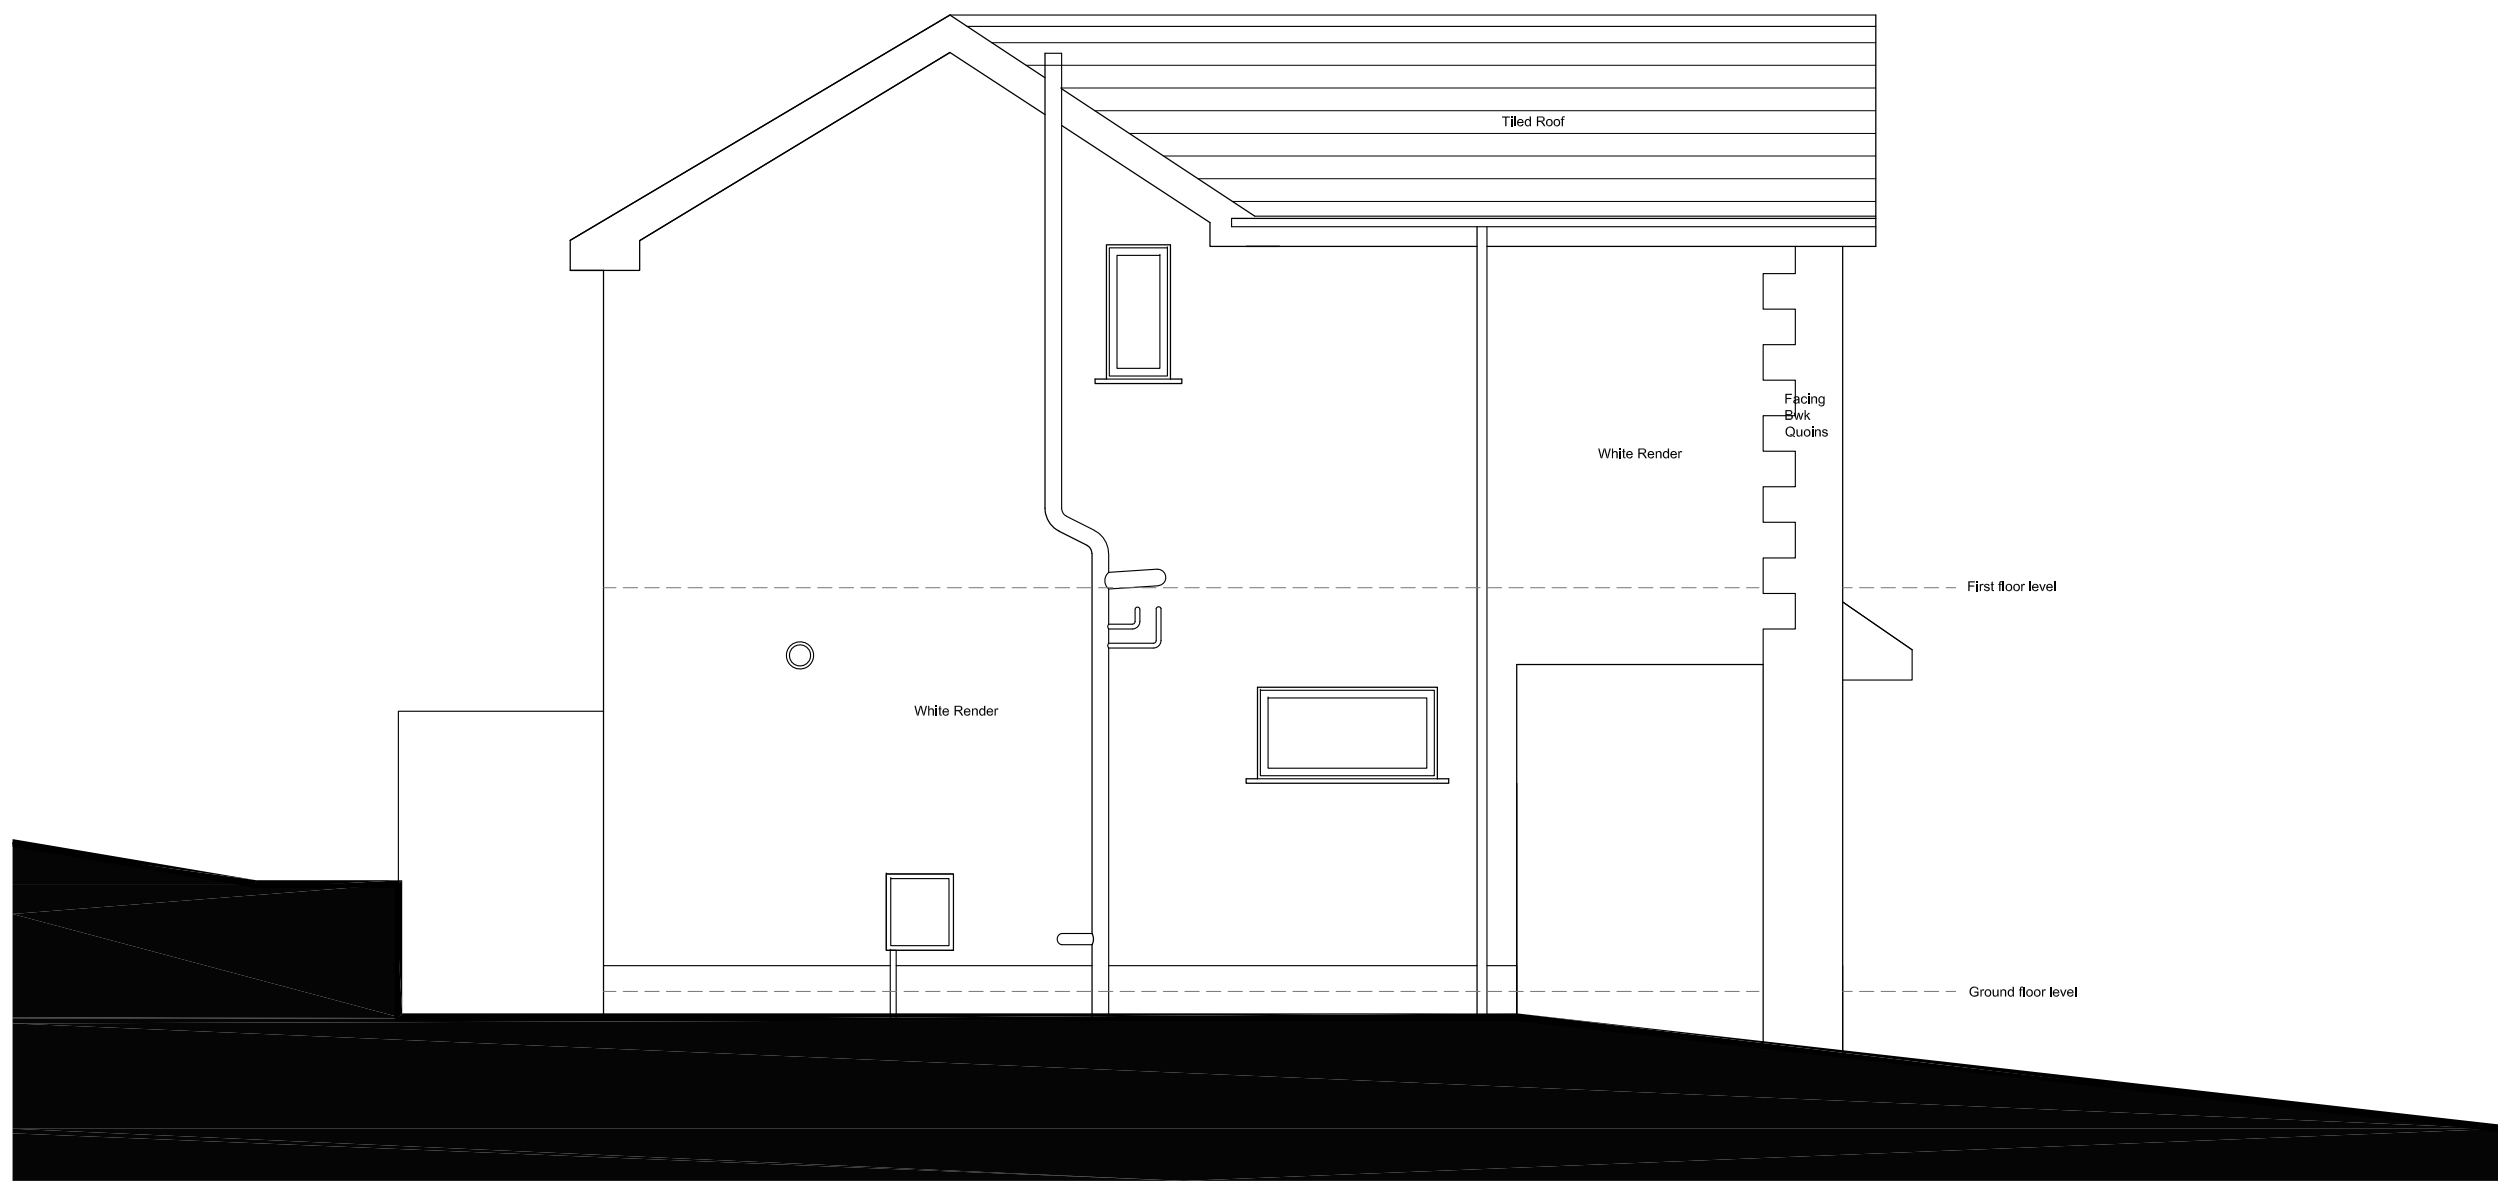

04 SIDE ELEVATION (NORTH-EAST) AS EXISTING
1:50

P00	11/11/21	Planning Issue	SS
Rev.	Date	Revision	By

inc
Design
ASSOCIATES LTD
1 Dudley Court North, Waterfront East, Level Street,
Brierley Hill, West Midlands DY5 1XP
T: 01384 571330 E: info@inodesign.net

Project
13 Leys Close
Wiswell, BB7 9DA
Drawing Title
EXTERNAL ELEVATIONS
AS EXISTING
Project Number 2932

Comp. File No.	Status
p:\proj\2932\13 Leys Close\13 Leys Close.dwg	D5
Drawn by	Checked by
SS	SS
Scale @A1	Date
1:50	11.11.2021
File Identifier	Revision
LC-INC-BA-LL-DR-A-08002	P00

Purpose of Issue
PLANNING
Workflow Status

SCALE 1 : 50
SCALE 1 : 1
0m 1m 2m 3m 4m 5m
0m 10mm 20mm 40mm 60mm 80mm 100mm