




**Existing G F Plan**  
SCALE:1:100

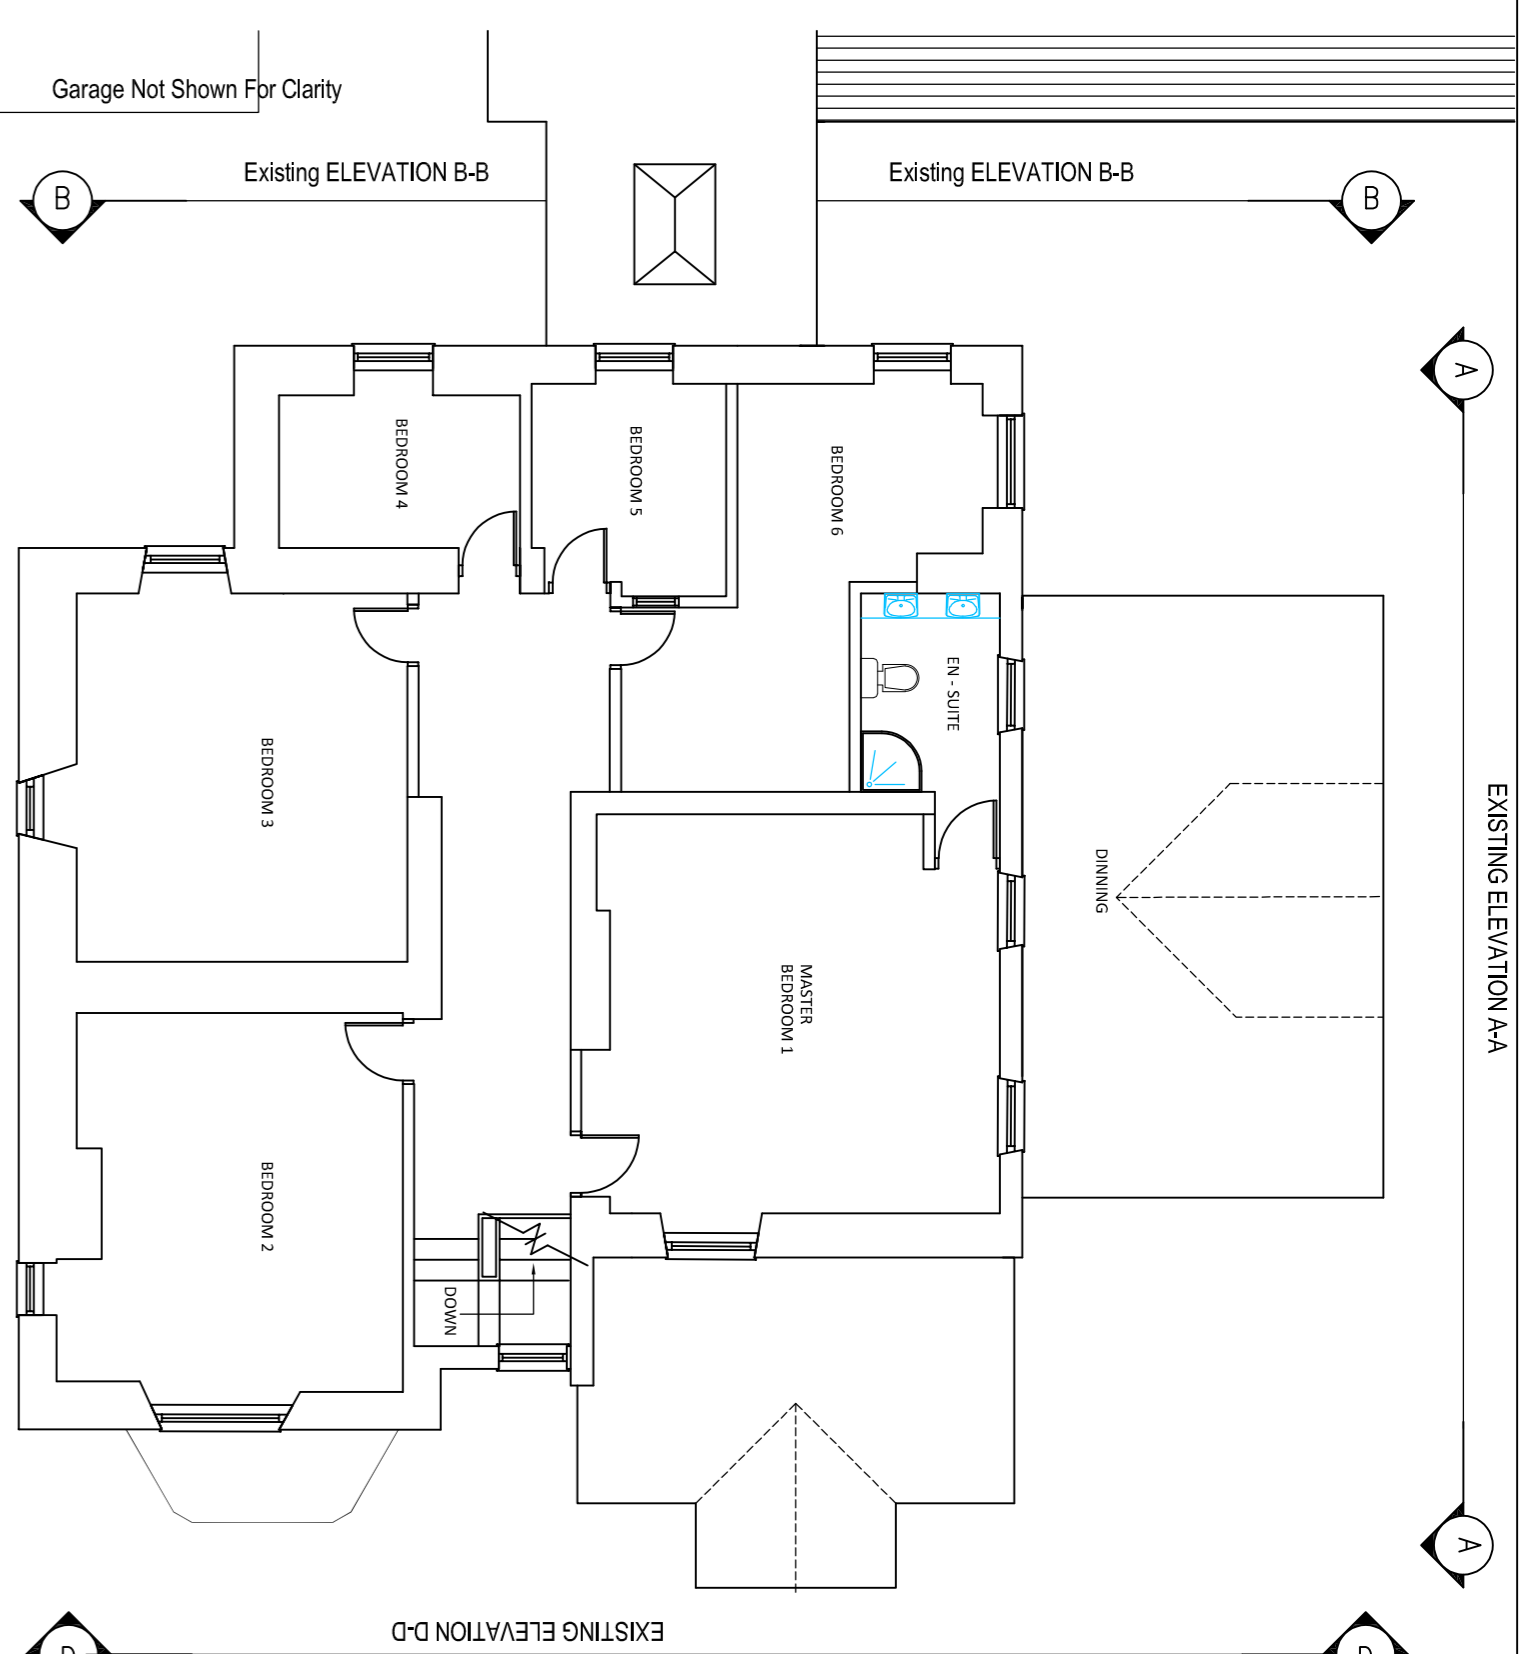


**Existing F F Plan**  
SCALE:1:100

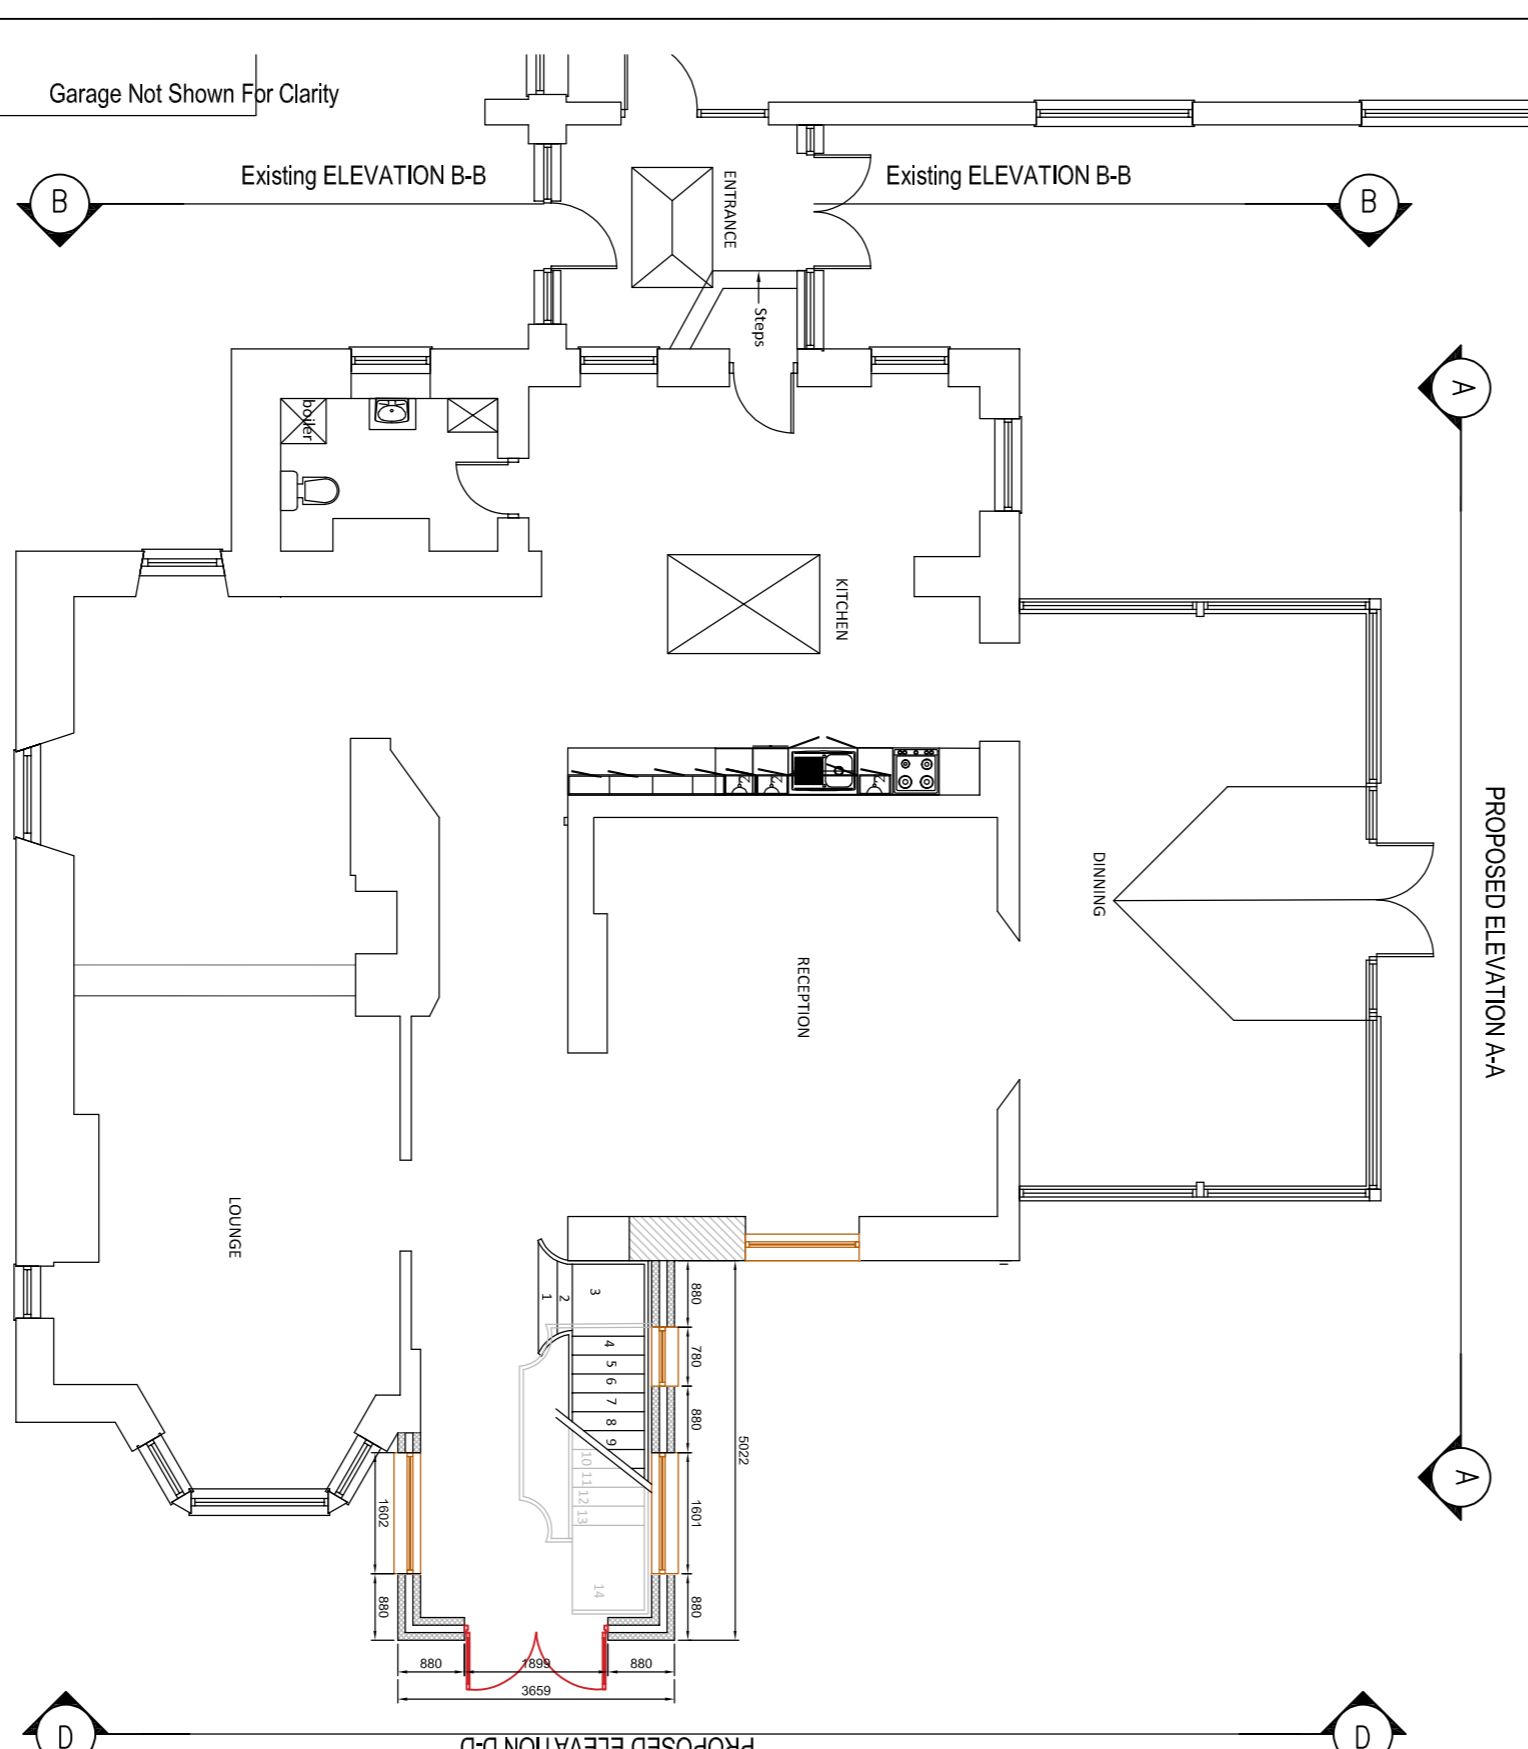


**Proposed G F Plan**  
SCALE:1:100

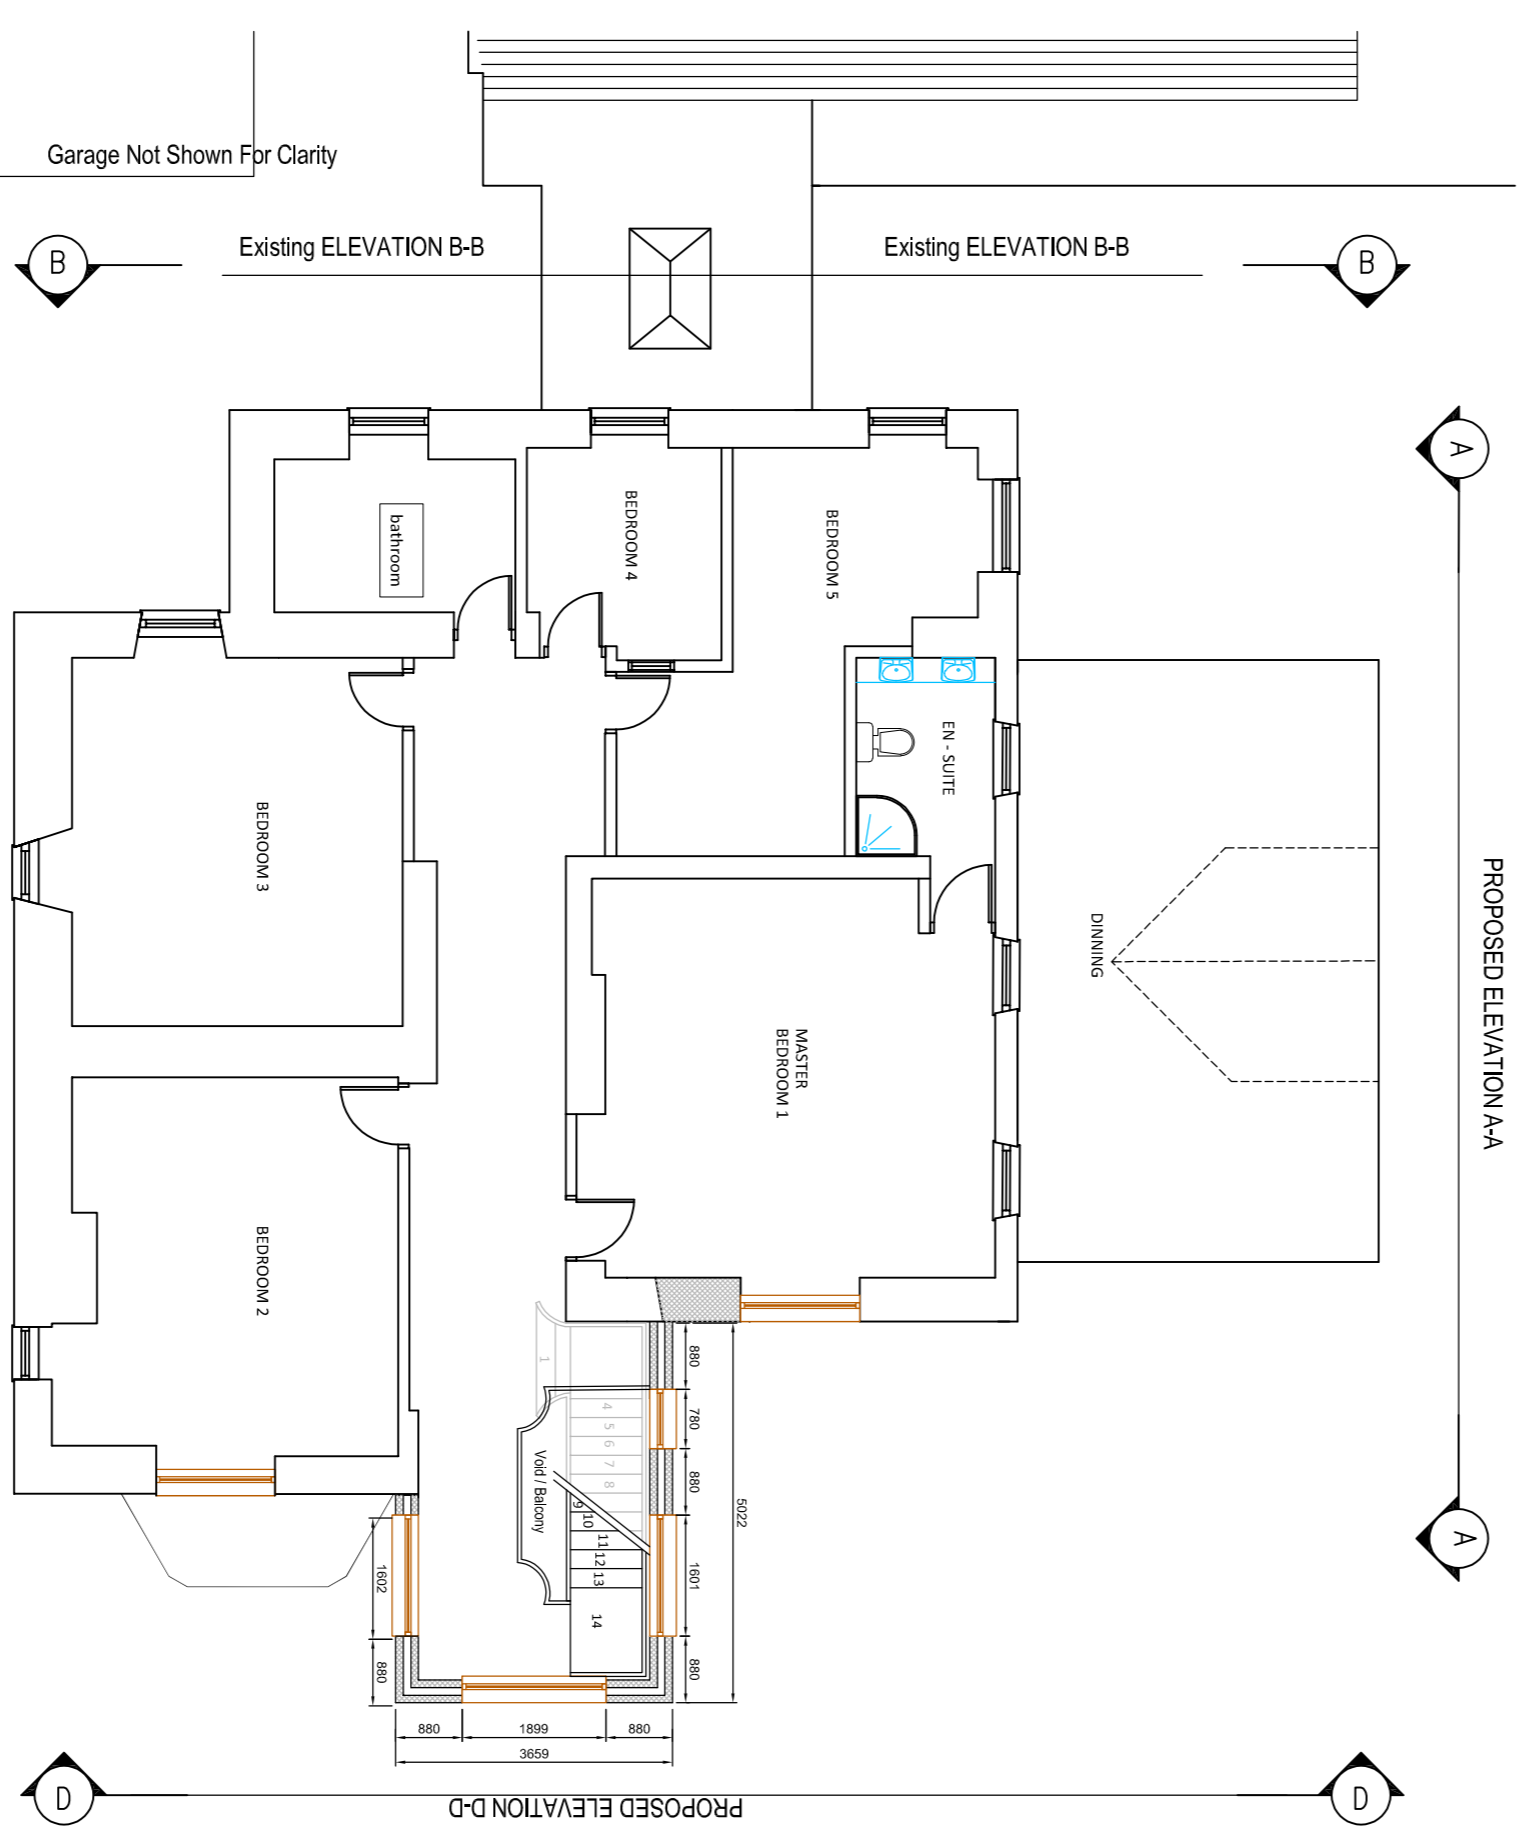


**Proposed F F Plan**  
SCALE:1:100

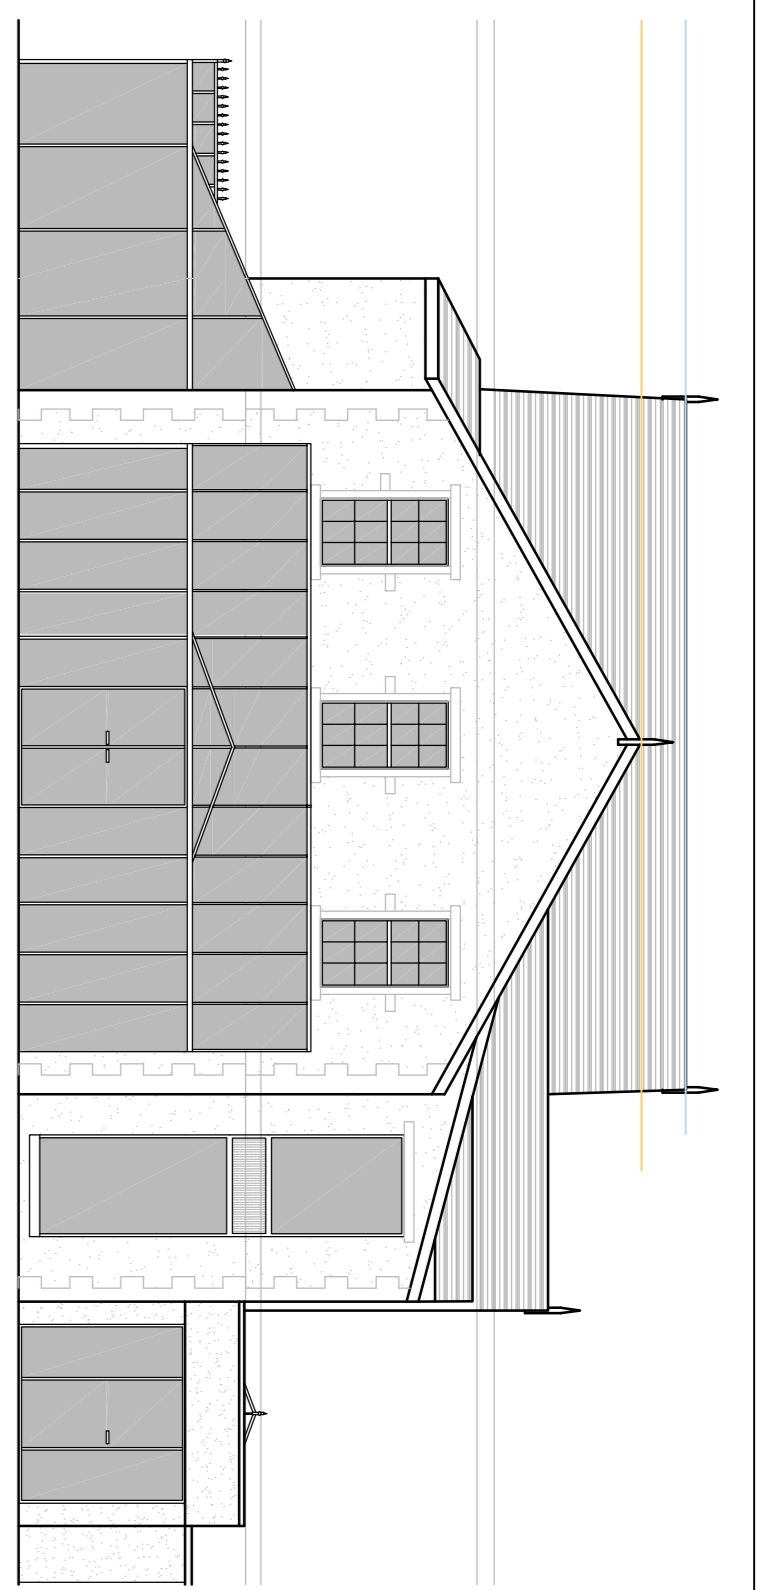


**Existing Elevation A**  
SCALE:1:100

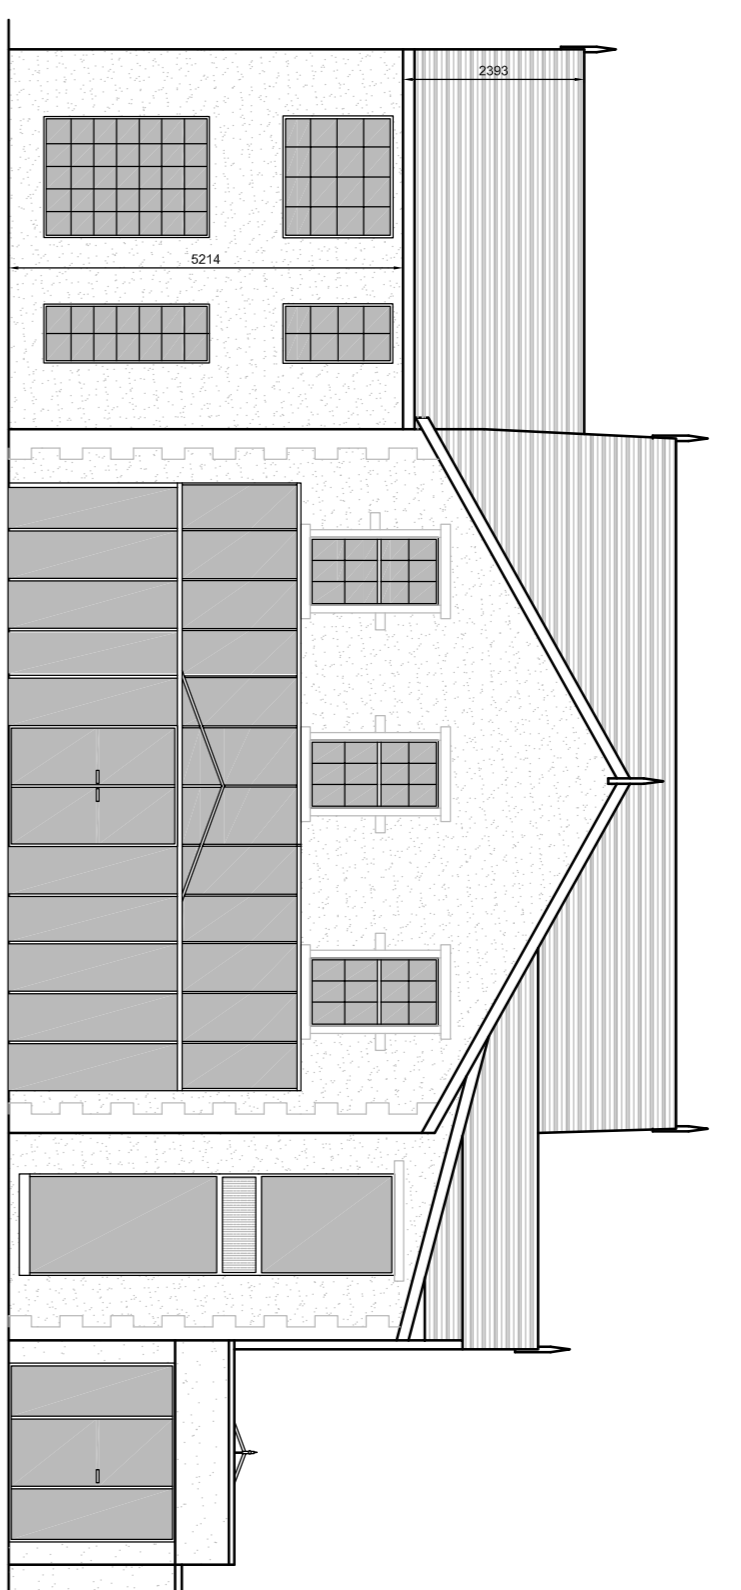


**Proposed Elevation A**  
SCALE:1:100

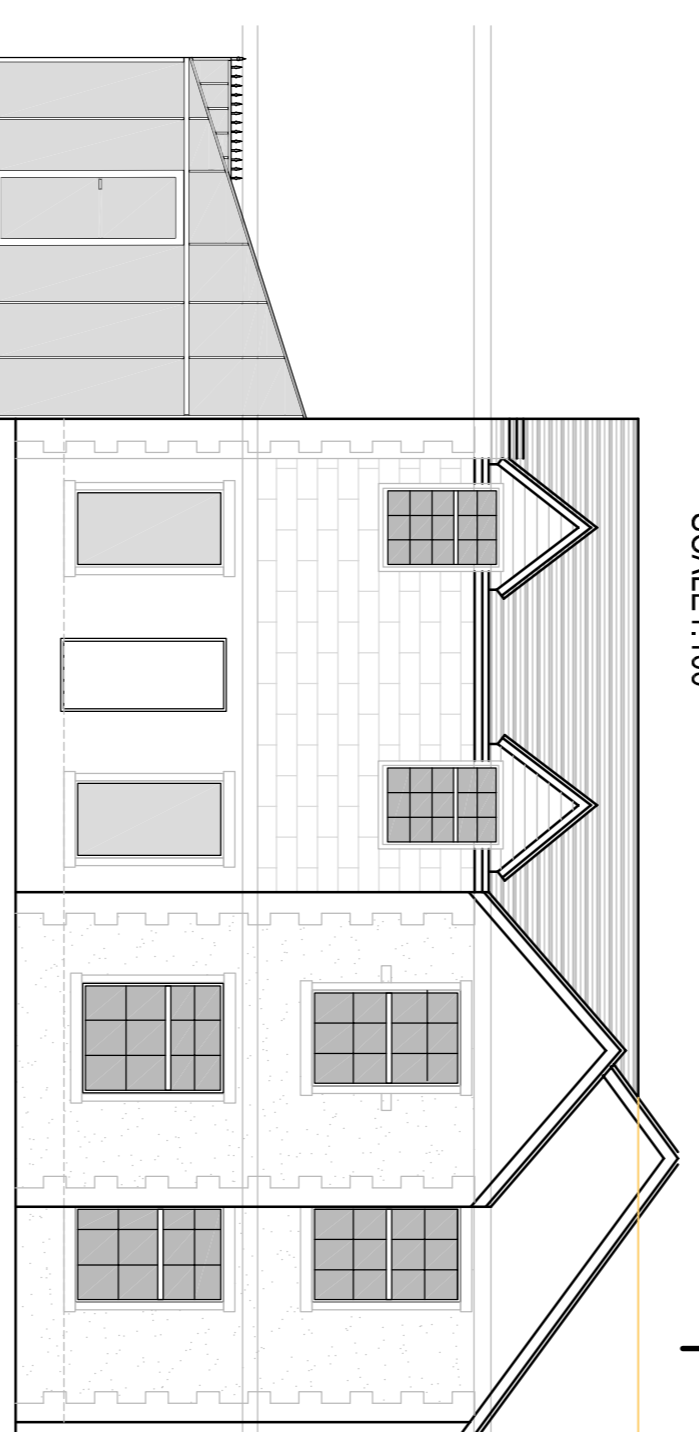


**Existing Elevation B**  
SCALE:1:100

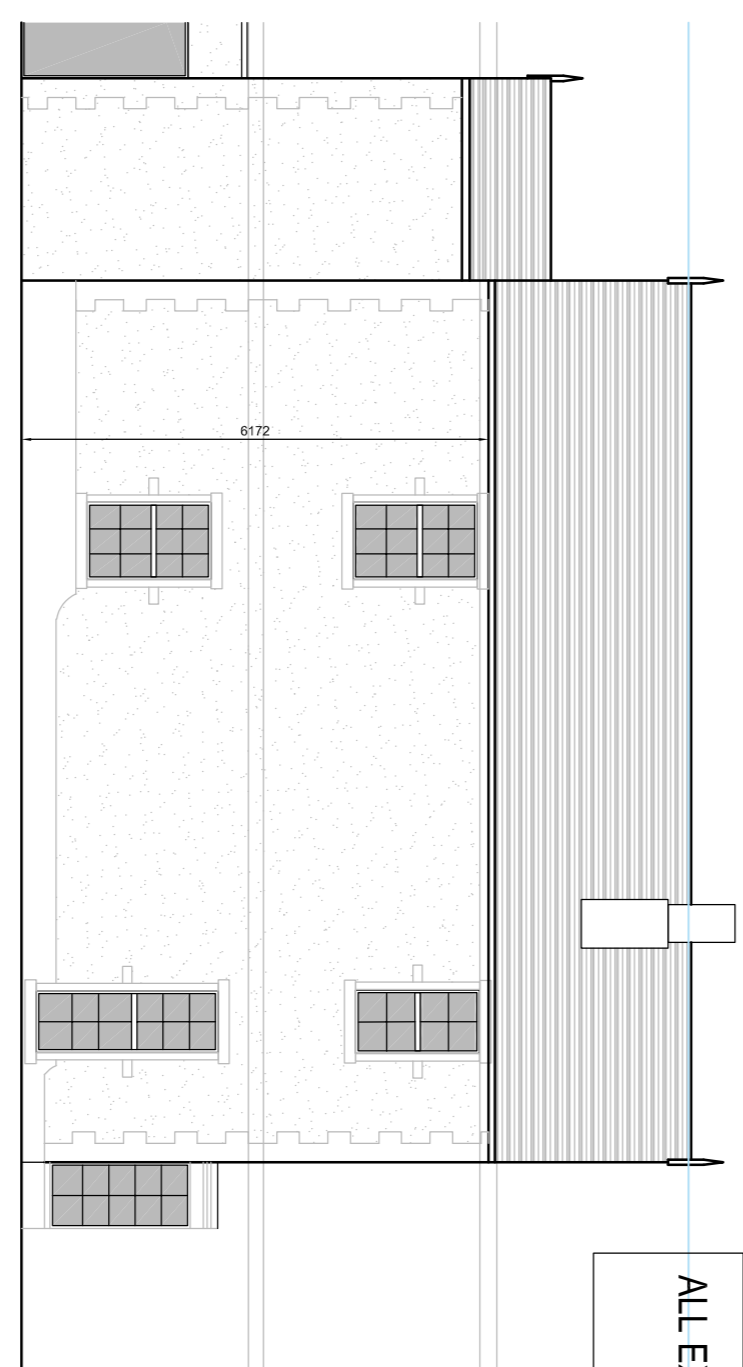

**Existing Elevation C**  
SCALE:1:100

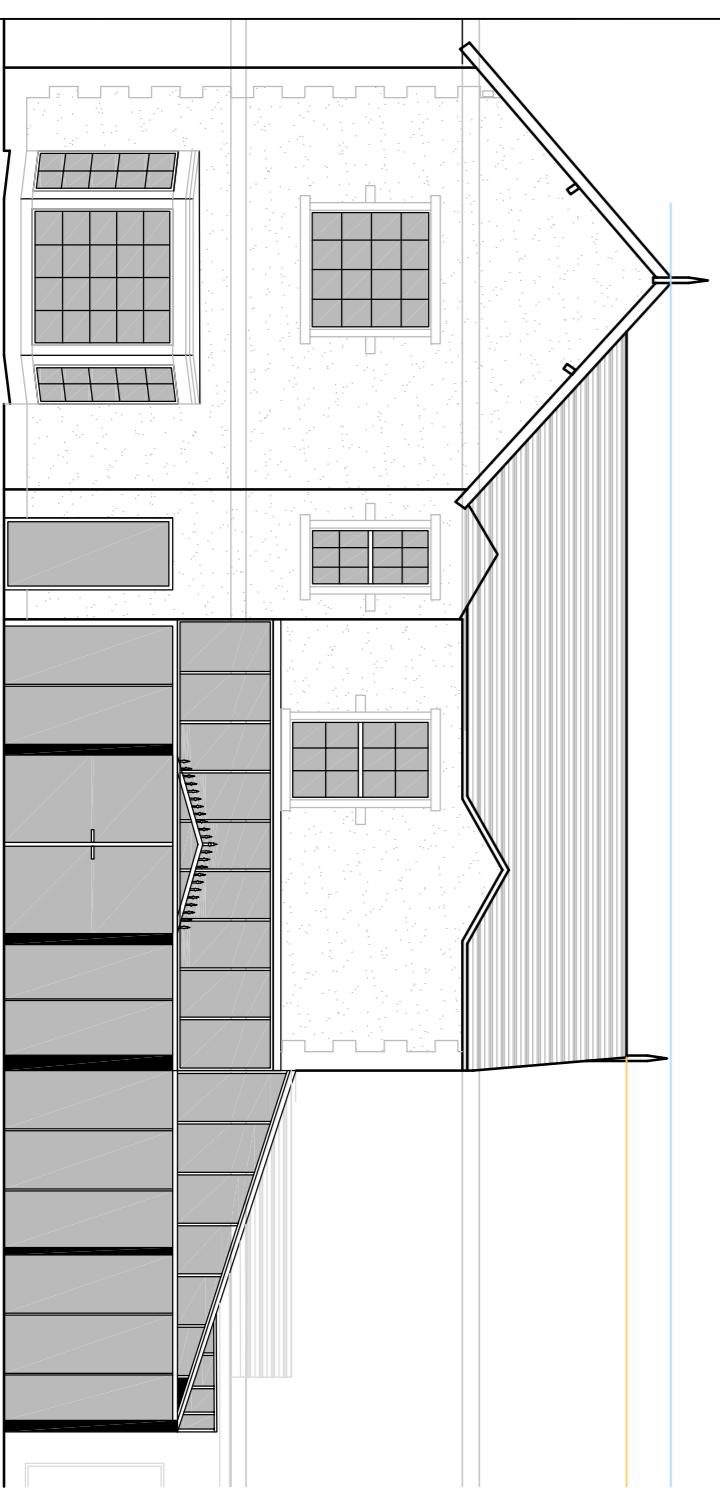


**Existing Elevation D**  
SCALE:1:100

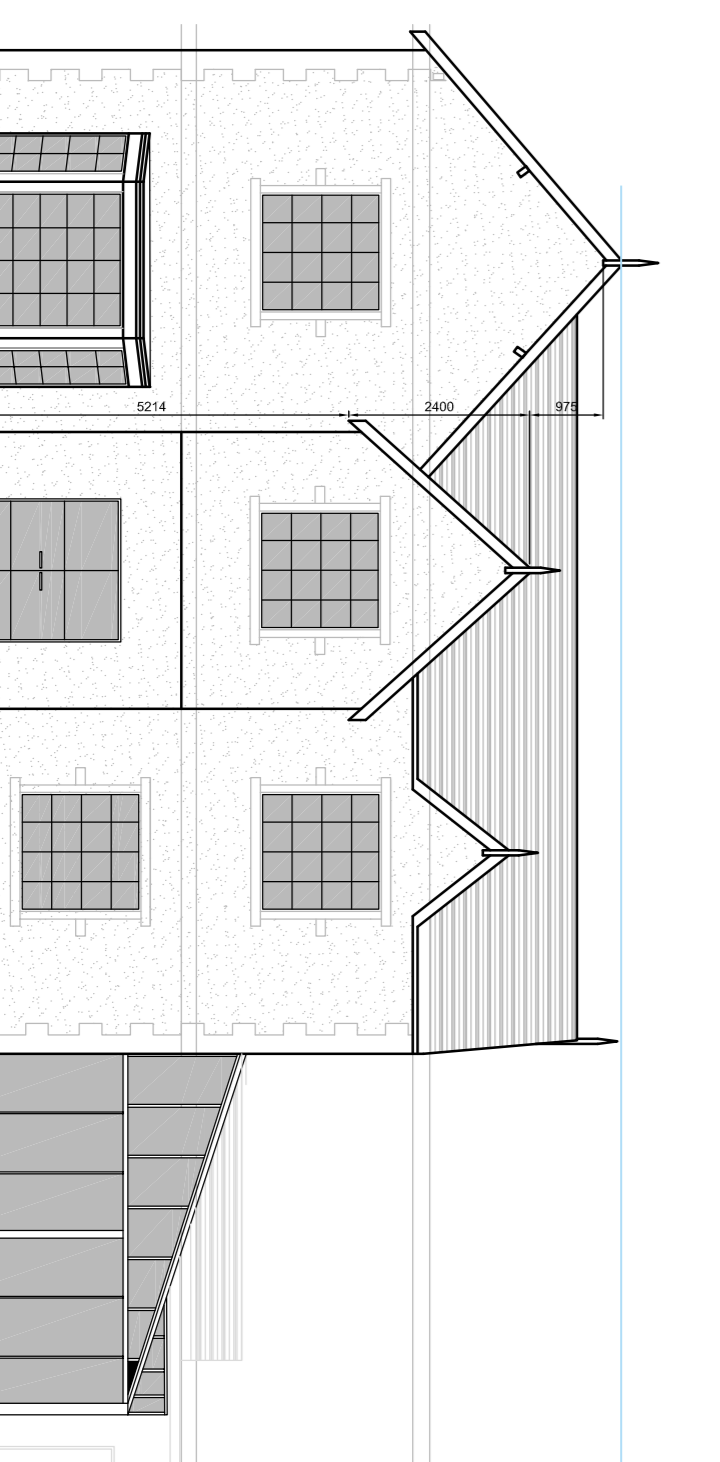


**Proposed Elevation D**  
SCALE:1:100



**Proposed Elevation C**  
SCALE:1:100

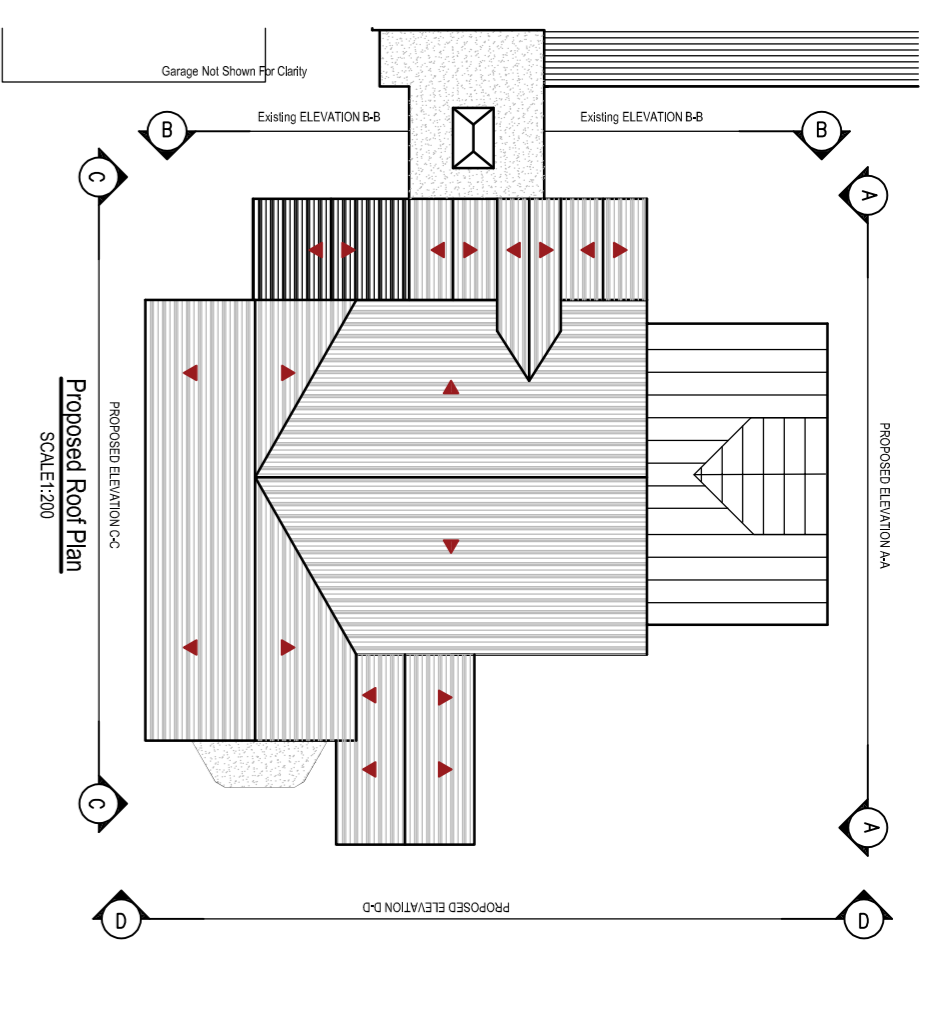

**Proposed Roof Plan**  
SCALE:1:200

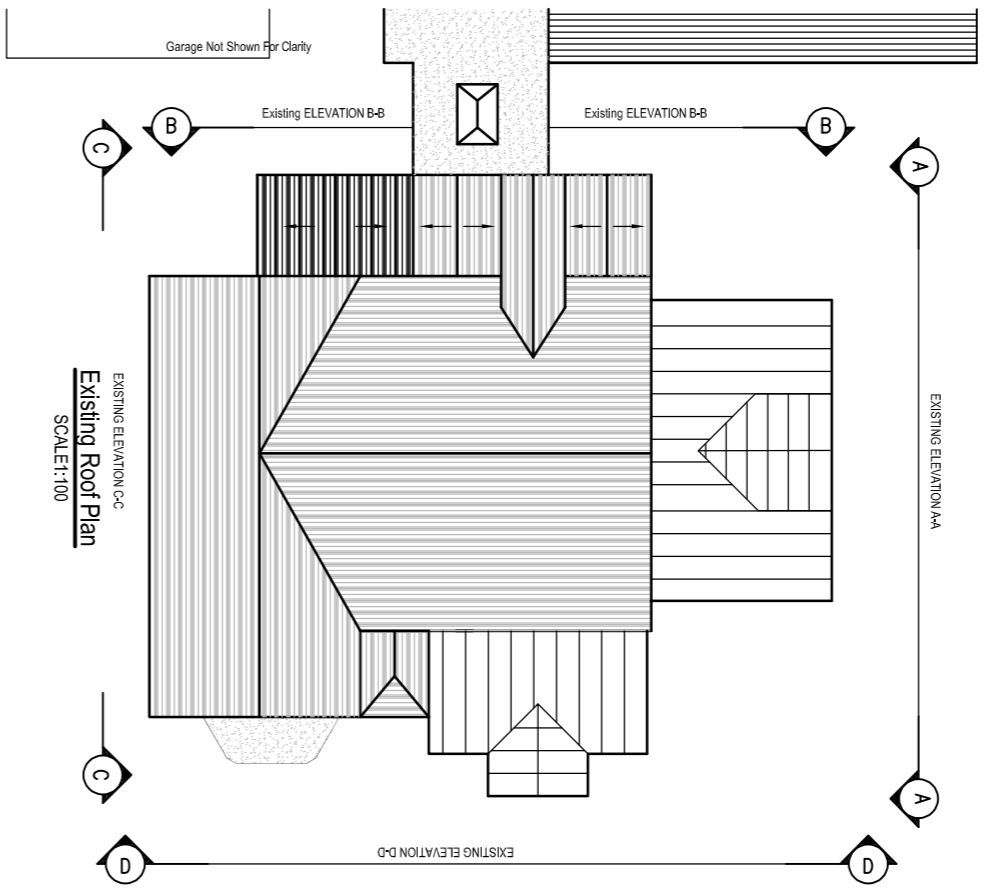

**Existing Roof Plan**  
SCALE:1:200

ALL EXISTING STONEMARK, RENDER, ROOF SLATES & WINDOWS TO MATCH EXISTING

PL2	Dims Added	SP	ZP	May 22
PL1	FOR PLANNING APPLICATION	SP	ZP	Jan 22
REV	DESCRIPTION	DATE	BY	DATE
CLIENT : Mr Clodhony				
PROJECT : 12 Wilchester Road, Blackburn, BB1 9JH				

**DRAWING :**  
Existing & Proposed Plans  
Existing & Proposed Elevations

Standard  
as shown

DESIGNED BY  
SP

APPROVED BY  
SP

DATE  
Jan 22

PROJECT No : UC22-01-191

DRAWING STATUS: For Planning

**UNIVERSAL CONSULTING STRUCTURAL ENGINEERS**

14 Stoneybank Road, Blackburn BB1 5JA  
Tel: 01524 533333  
Email: info@universalconsulting.co.uk  
Mobile: 07777 770000

DRAWING NUMBER  
UC22-01-191 DRG 04

REV  
PL2

THE DRAWING IS CONSIDERED TO BE A PRELIMINARY DESIGN AND IS NOT TO BE USED WITHOUT EXPRESS PERMISSION FROM THE ENGINEER.