





North elevation

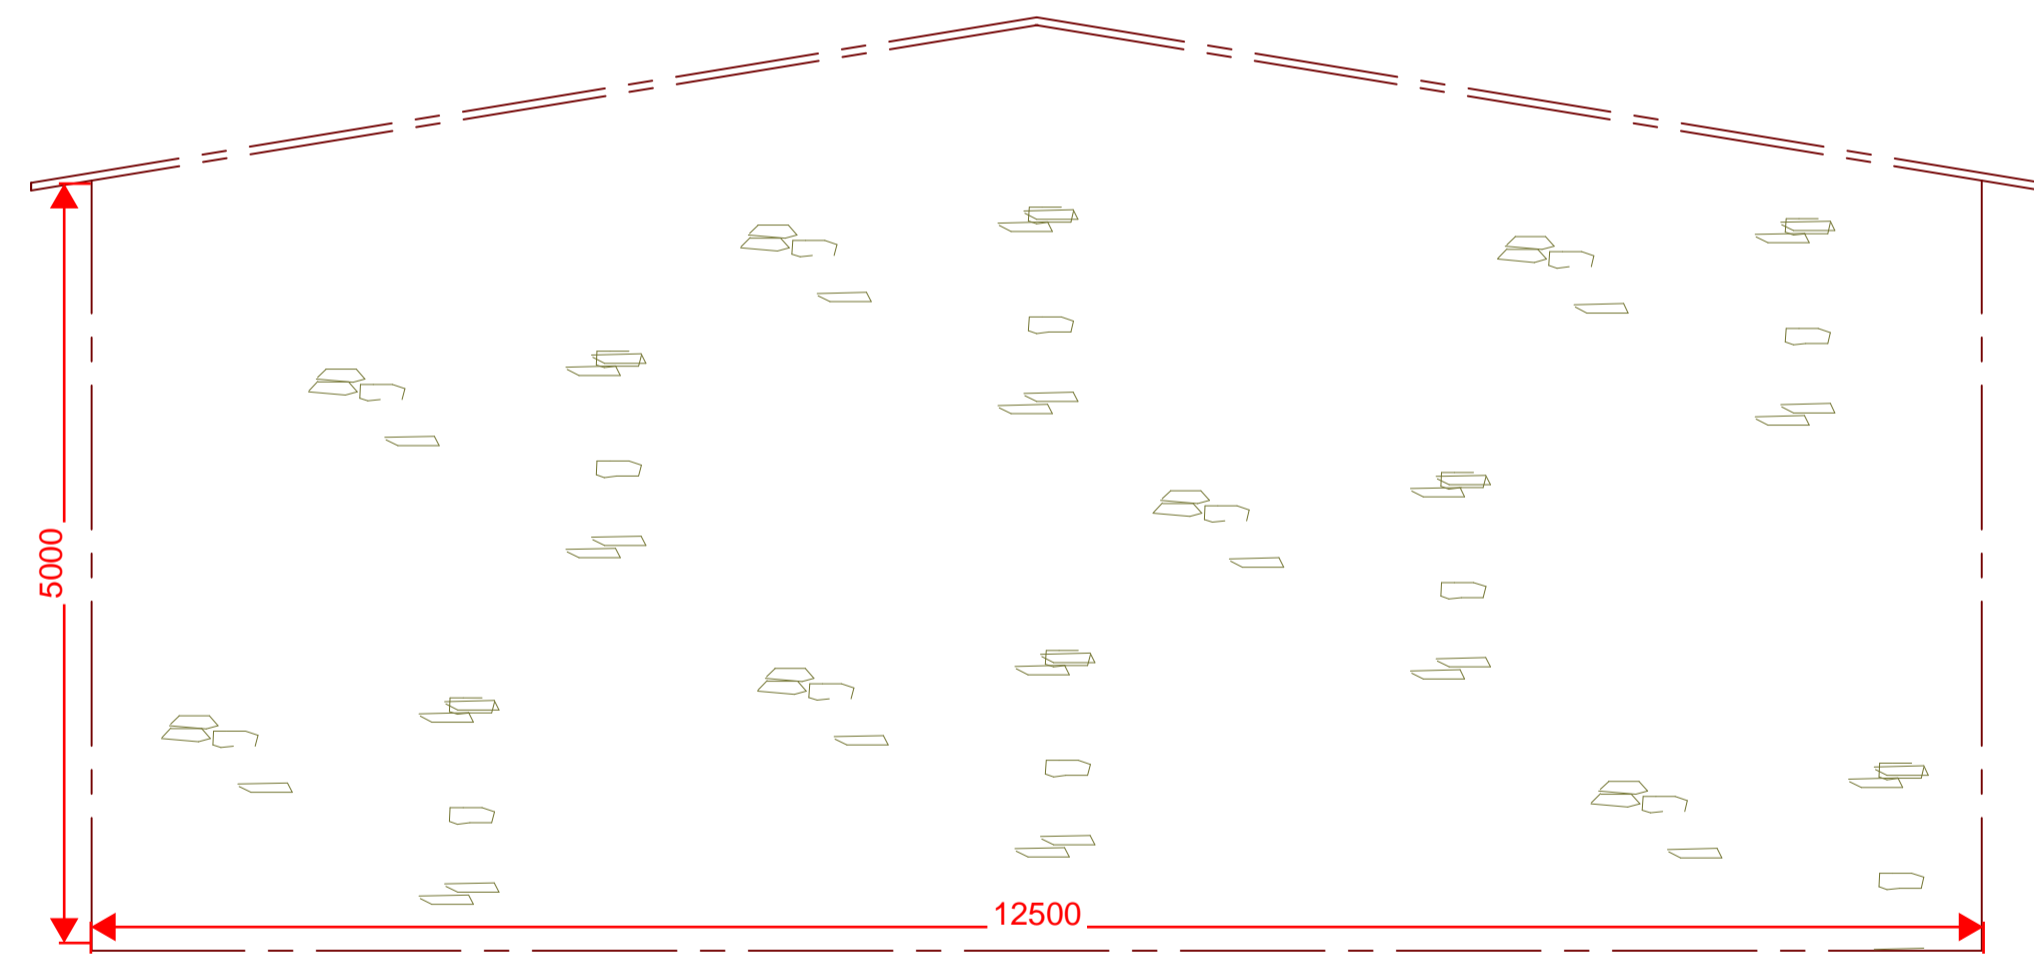


Rear (east) elevation

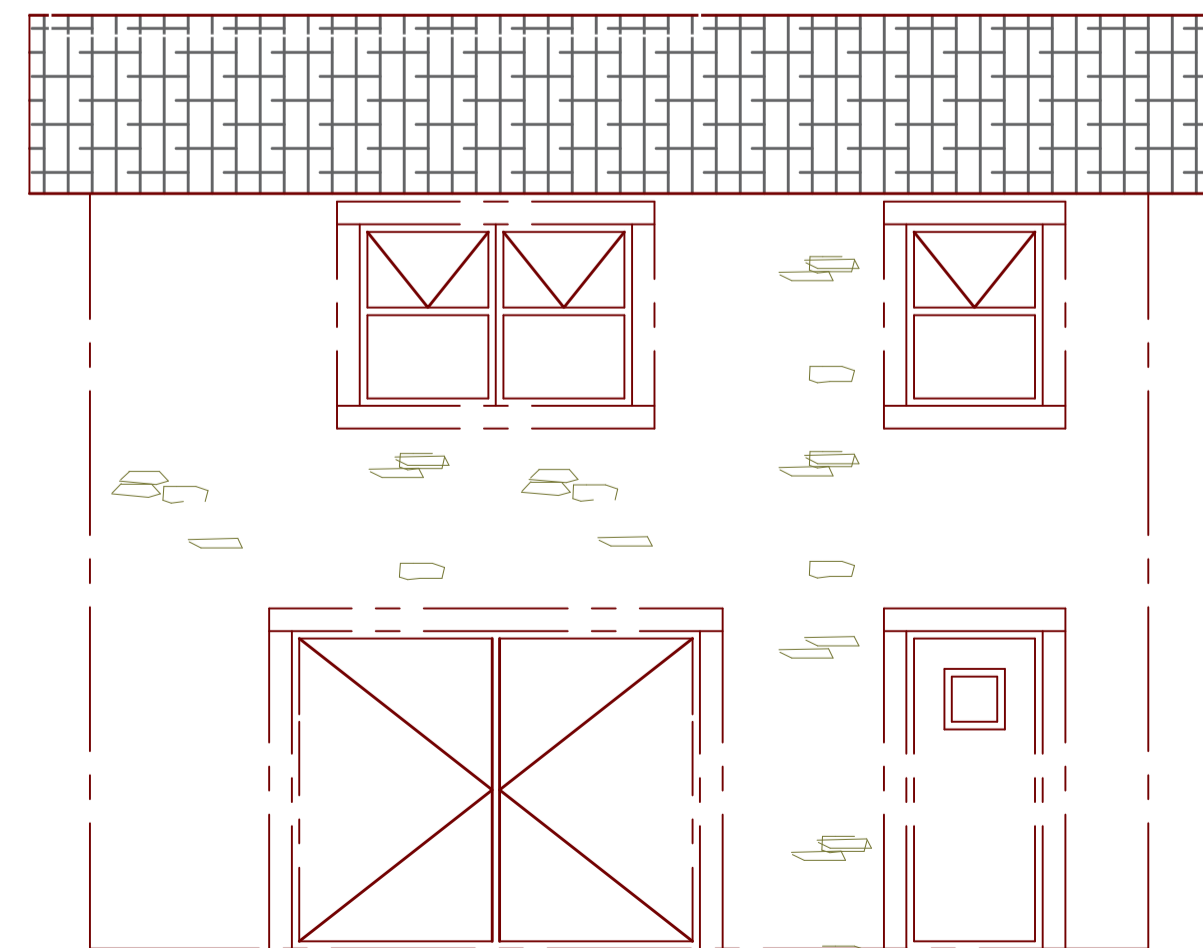

South elevation

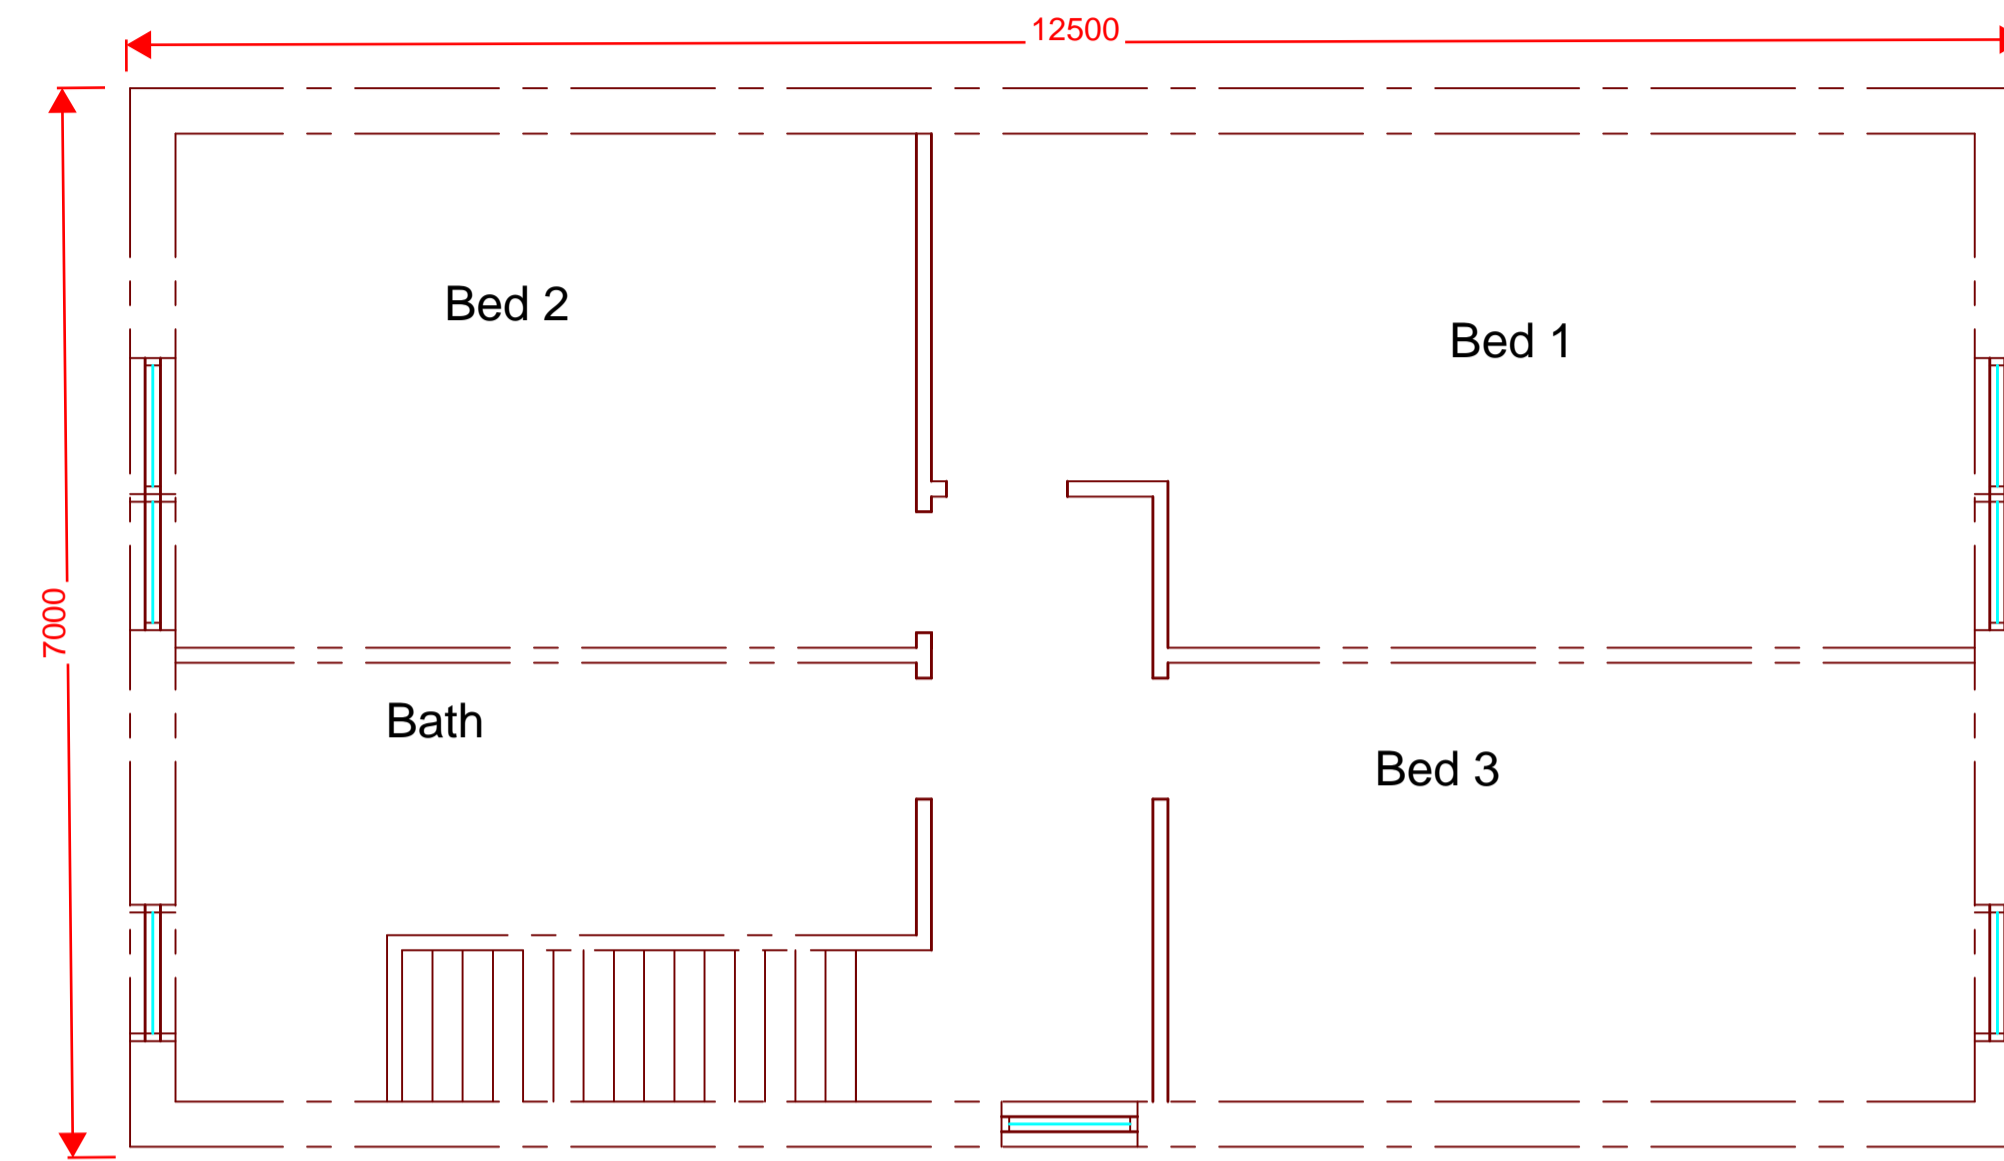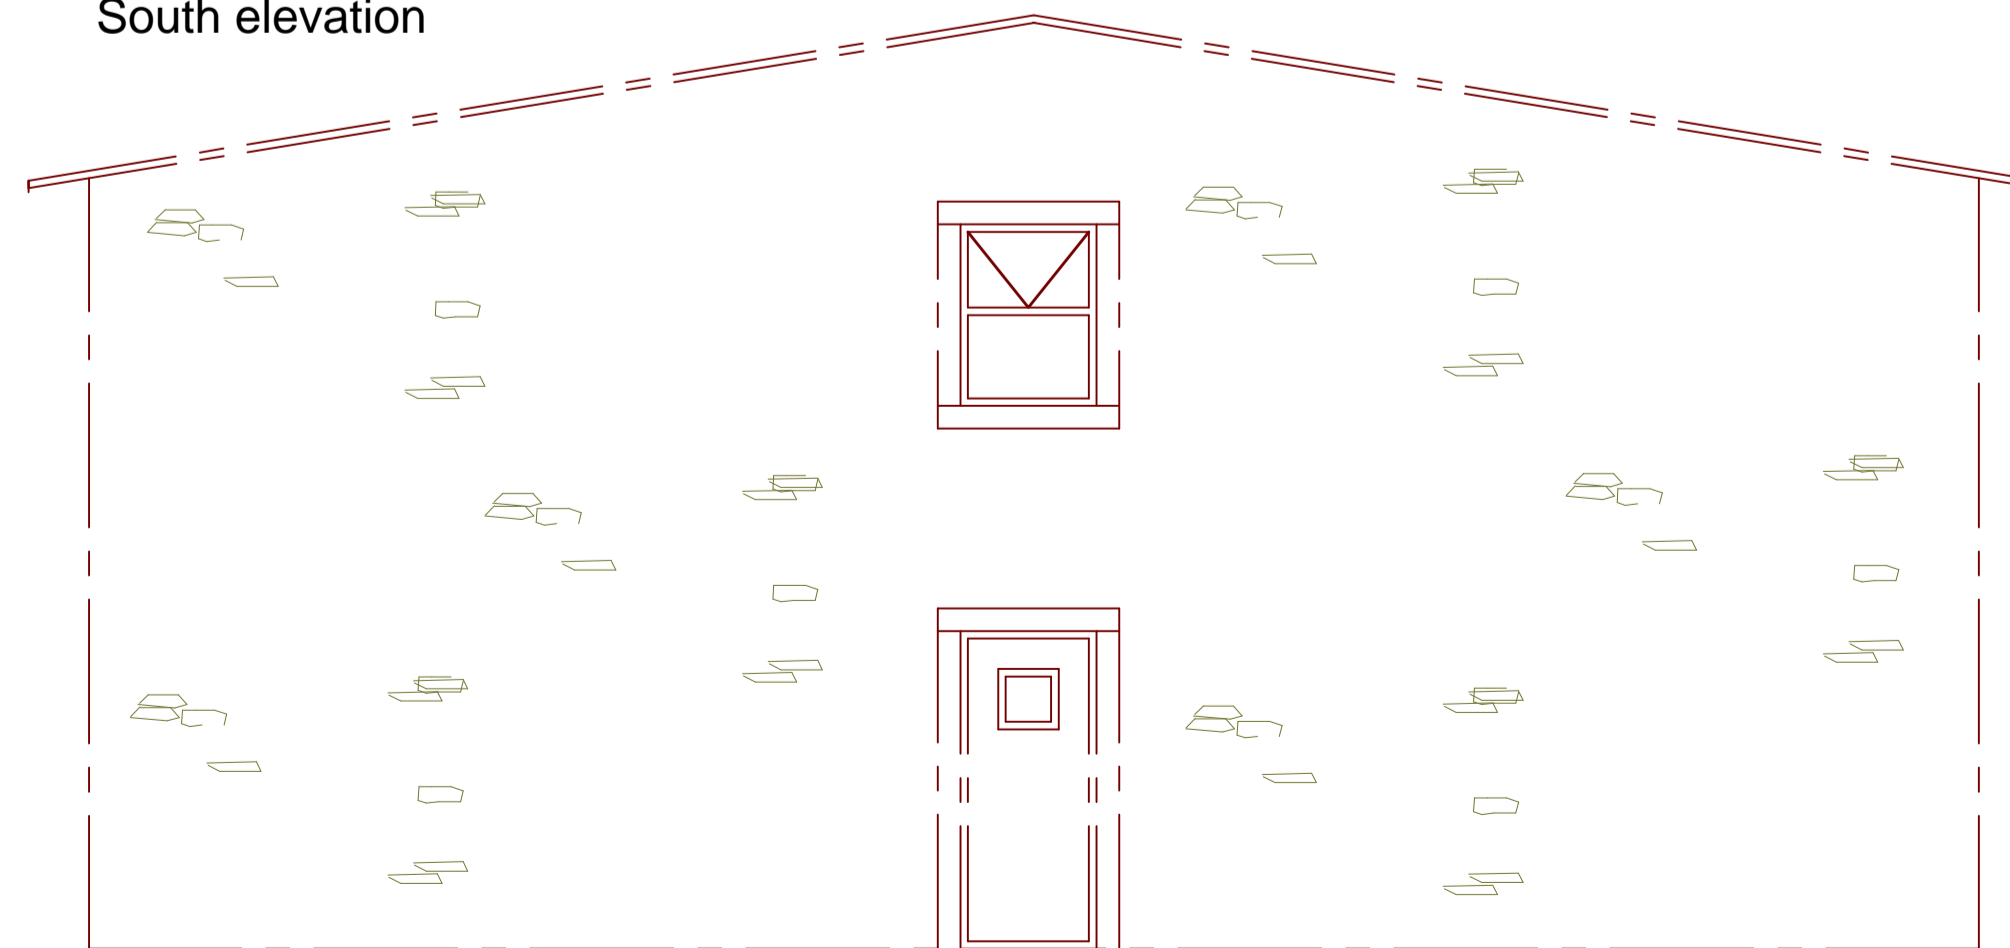

Front (west) elevation

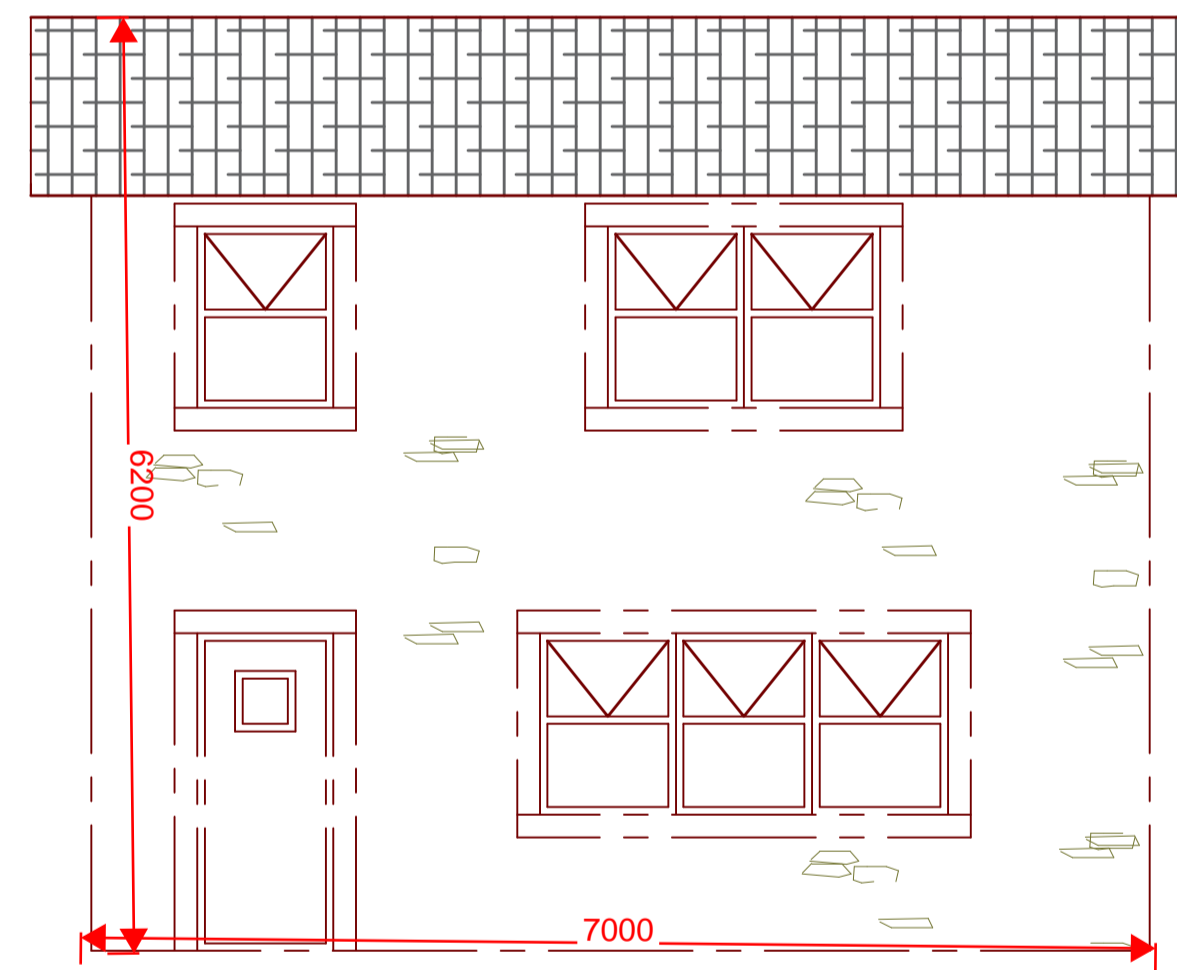

Proposed Plans & Elevations
 Land to the rear of Pimlico Barn
 Mill Lane
 Gisburn
 Lancashire
 Scale 1:100 & 1:50 at A1