



notes:
1. DO NOT SCALE FROM THIS DRAWING - USE FIGURED DIMENSIONS ONLY.
2. TO BE READ IN CONJUNCTION WITH ALL OTHER CONSULTANTS / SPECIALISTS DRAWINGS. REPORT ANY DISCREPANCIES BEFORE AFFECTED WORK COMMENCES.
3. ALL SETTING OUT DIMENSIONS TO BE CHECKED ON SITE BY CONTRACTOR BEFORE WORK COMMENCES.
4. FOR PLANNING PURPOSES ONLY - NOT FOR CONSTRUCTION

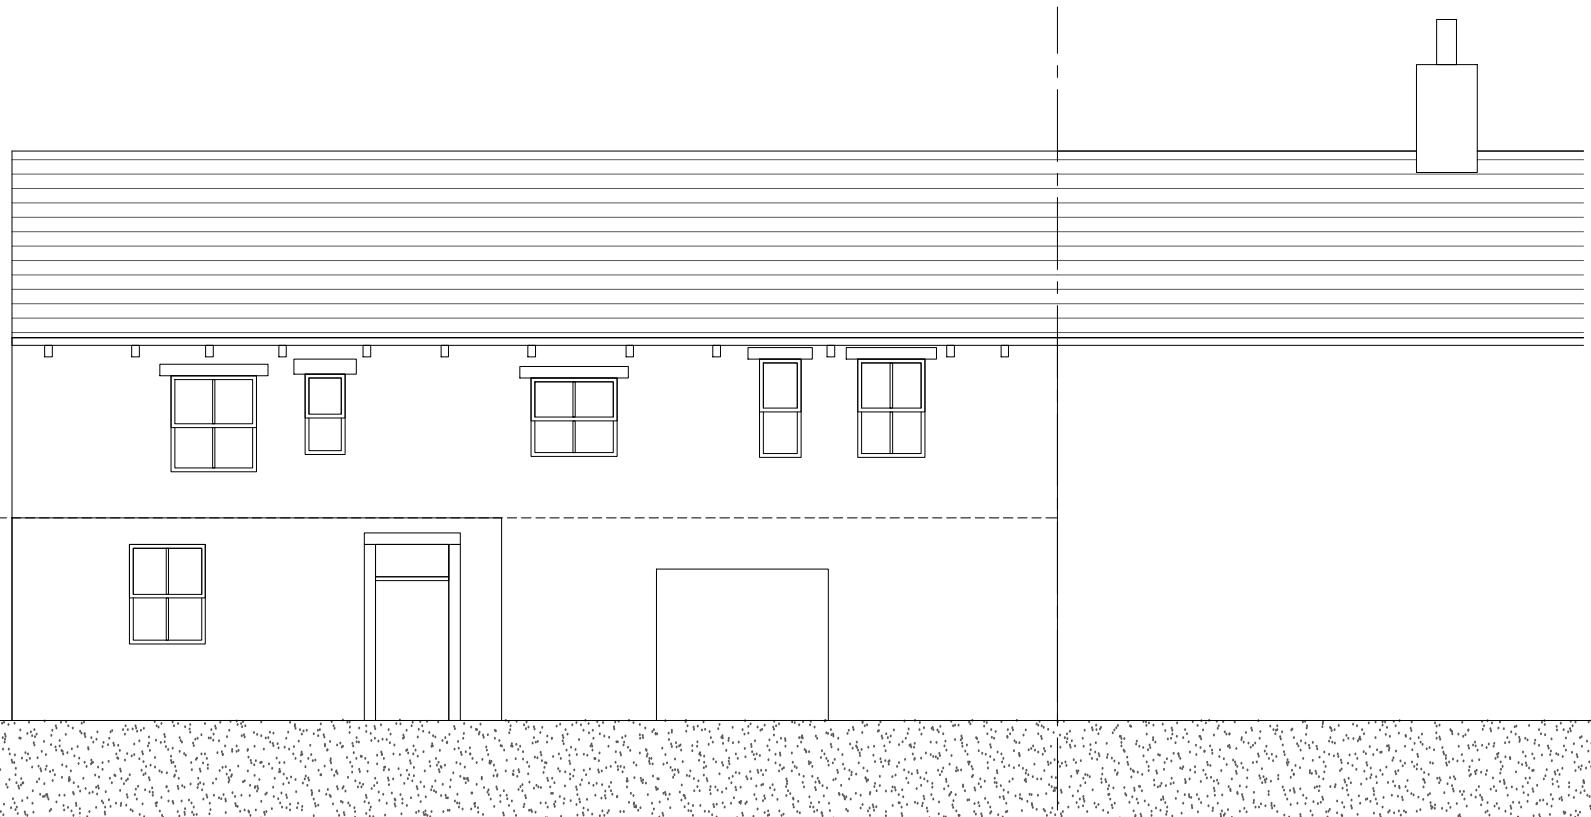

South East Elevation

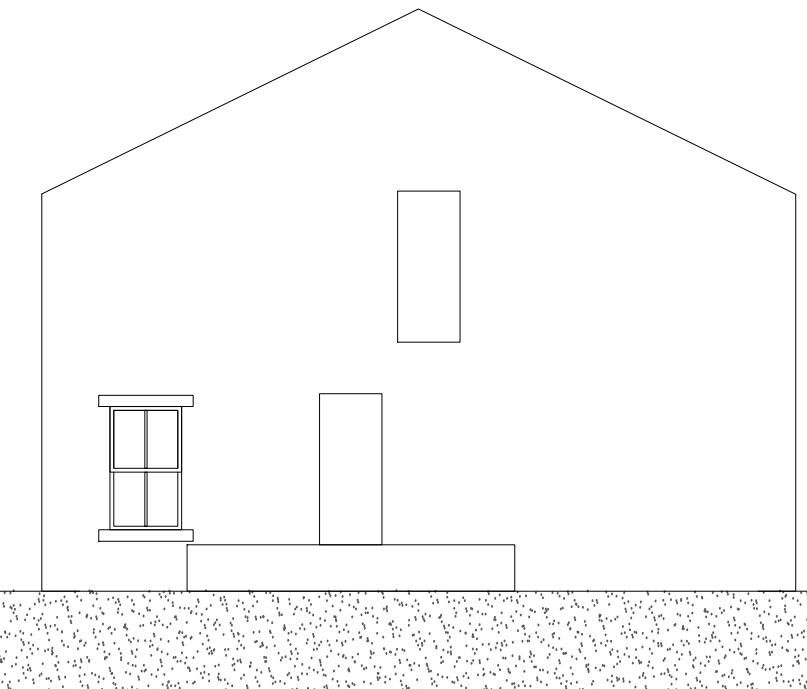

South West Elevation



North West Elevation

Daniel Wood Architects

Client : Mr Dominic Giles

Project : The Black Horse, Conversion

Title : Existing Elevations

Number / Revision : 300 / -

Status : Planning

Scale : 1:100 @ A3 1:50 @ A1

Date : 14.01.2020

Drawn By / Checked By : DW / DW

