


notes:
1. DO NOT SCALE FROM THIS DRAWING - USE FIGURED DIMENSIONS ONLY.
2. TO BE READ IN CONJUNCTION WITH ALL OTHER CONSULTANTS / SPECIALISTS DRAWINGS. REPORT ANY DISCREPANCIES BEFORE AFFECTED WORK COMMENCES.
3. ALL SETTING OUT DIMENSIONS TO BE CHECKED ON SITE BY CONTRACTOR BEFORE WORK COMMENCES.
4. FOR PLANNING PURPOSES ONLY - NOT FOR CONSTRUCTION

revisions:


Proposed Extension

The Black Horse Inn

No.12 Pimlico Road

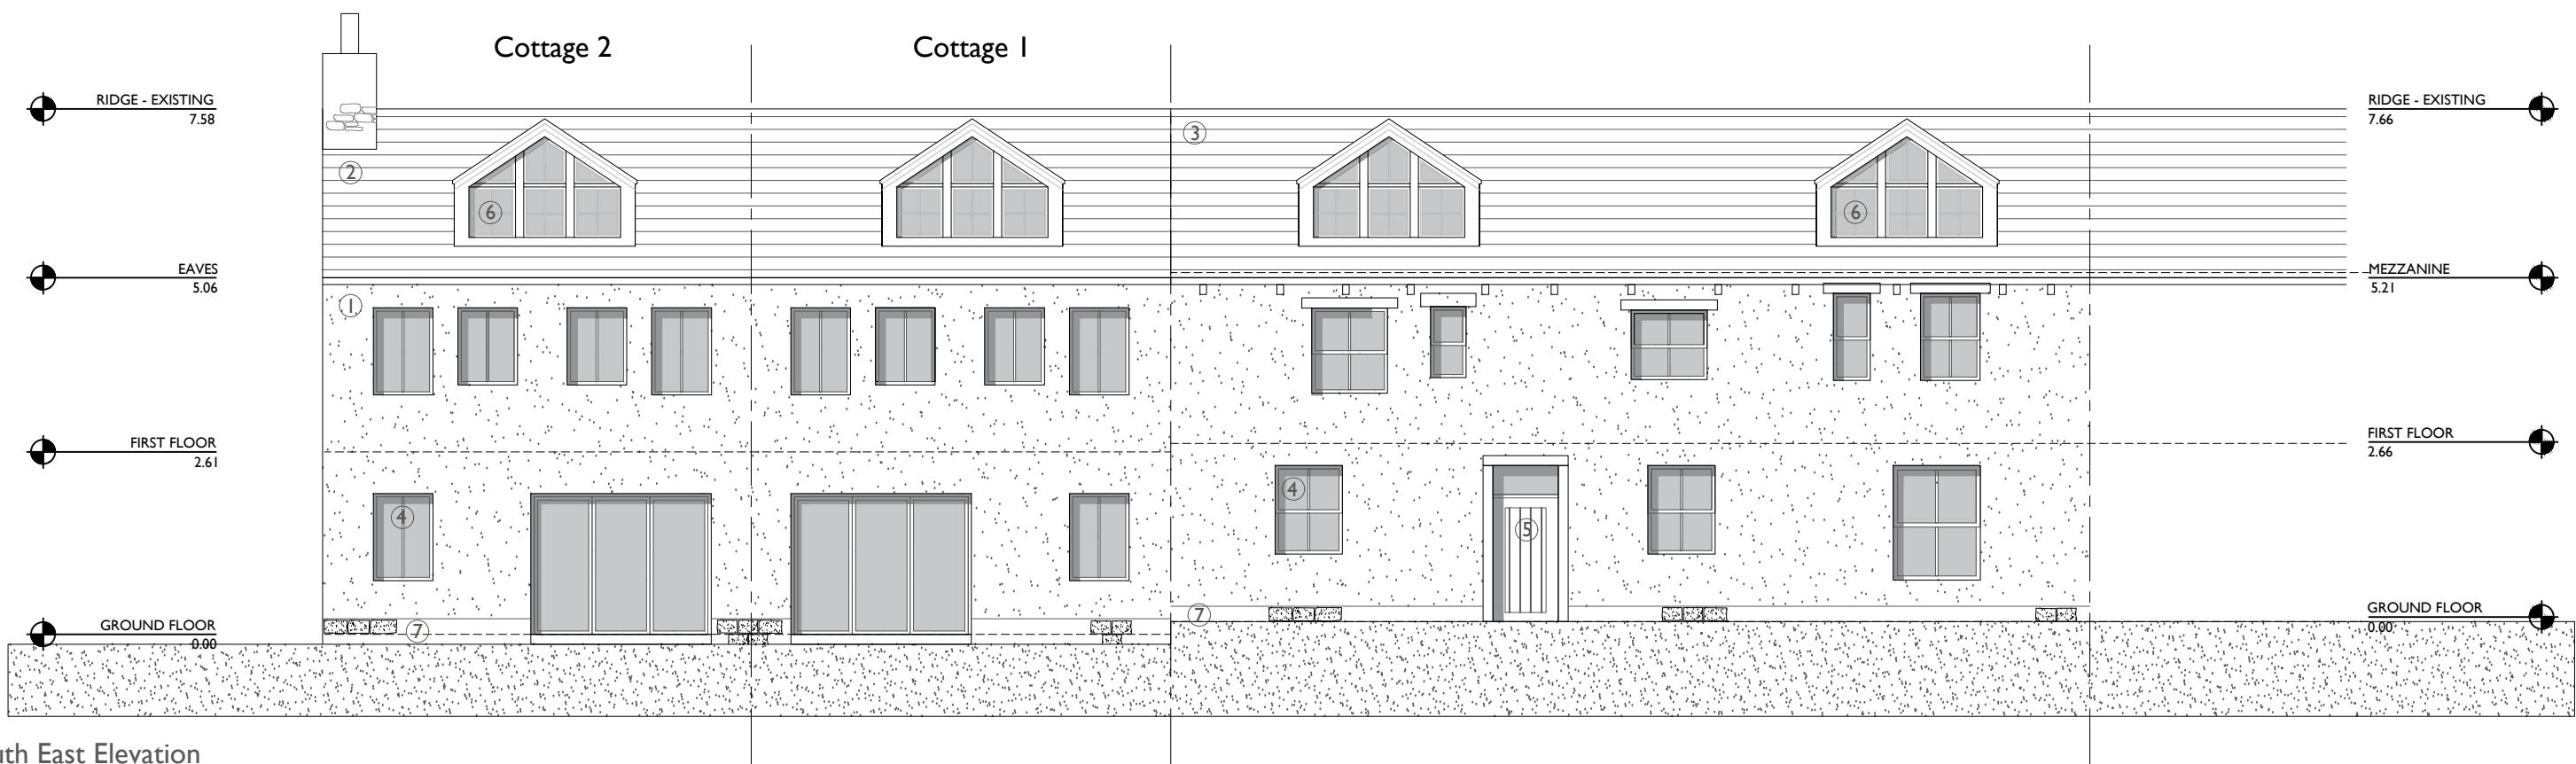

South East Elevation

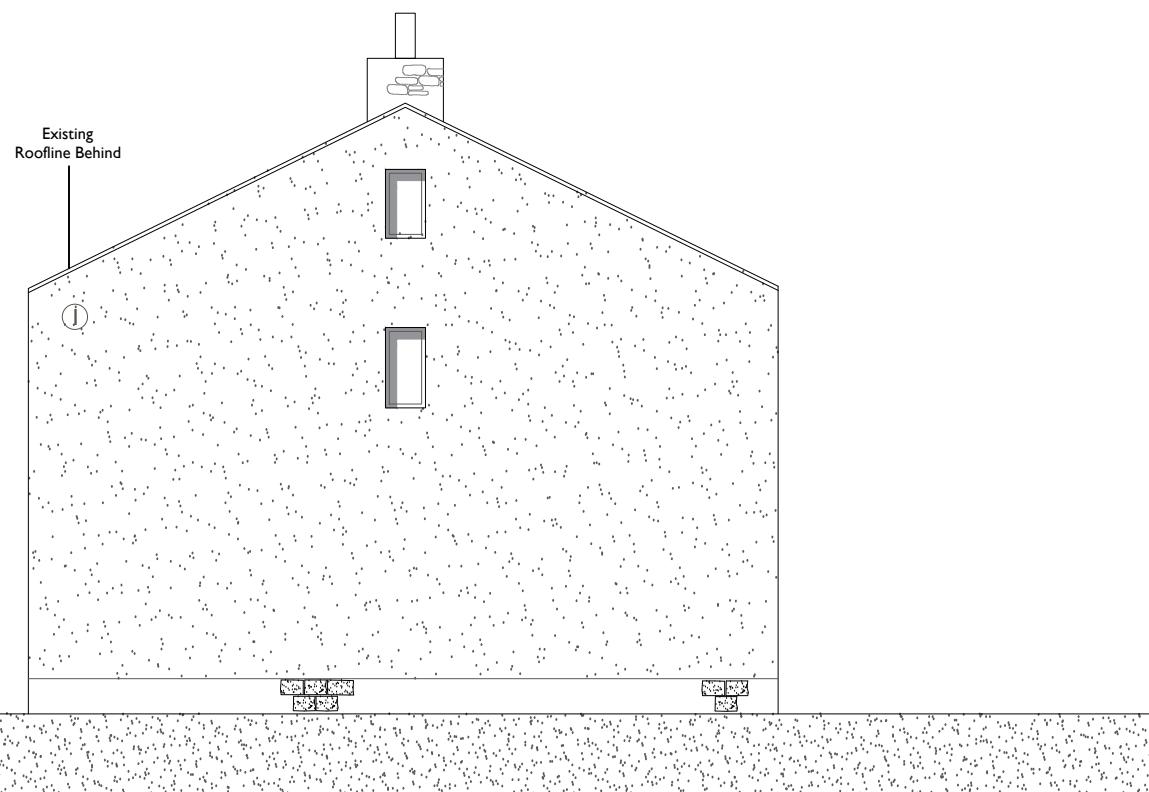

South West Elevation

- (1) Proposed White Render
- (2) Proposed Roof Tile - Reclaimed Natural Slate to Match
- (3) Existing Natural Slate Roof tile - to be refurbished and reused
- (4) Proposed Timber Effect UPVC Windows - Dark Grey
- (5) Proposed Natural Oak Door
- (6) Timber Framed Dormer
- (7) Natural Stone Plinth Course

Daniel Wood Architects

Client : Mr Dominic Giles

Project : The Black Horse, Conversion

Title : Proposed Elevations 2

Number / Revision : 302 / -

Status : Planning

Scale : 1:100 @ A3 1:50 @ A1

Date : 23.01.2022

Drawn By / Checked By : DW / DW

