


notes:  
1. DO NOT SCALE FROM THIS DRAWING - USE FIGURED DIMENSIONS ONLY.  
2. TO BE READ IN CONJUNCTION WITH ALL OTHER CONSULTANTS / SPECIALISTS DRAWINGS. REPORT ANY DISCREPANCIES BEFORE AFFECTED WORK COMMENCES.  
3. ALL SETTING OUT DIMENSIONS TO BE CHECKED ON SITE BY CONTRACTOR BEFORE WORK COMMENCES.  
4. FOR PLANNING PURPOSES ONLY - NOT FOR CONSTRUCTION

revisions:  
A. 07.08.2022 - Elevations revised in line with comments from planning officer

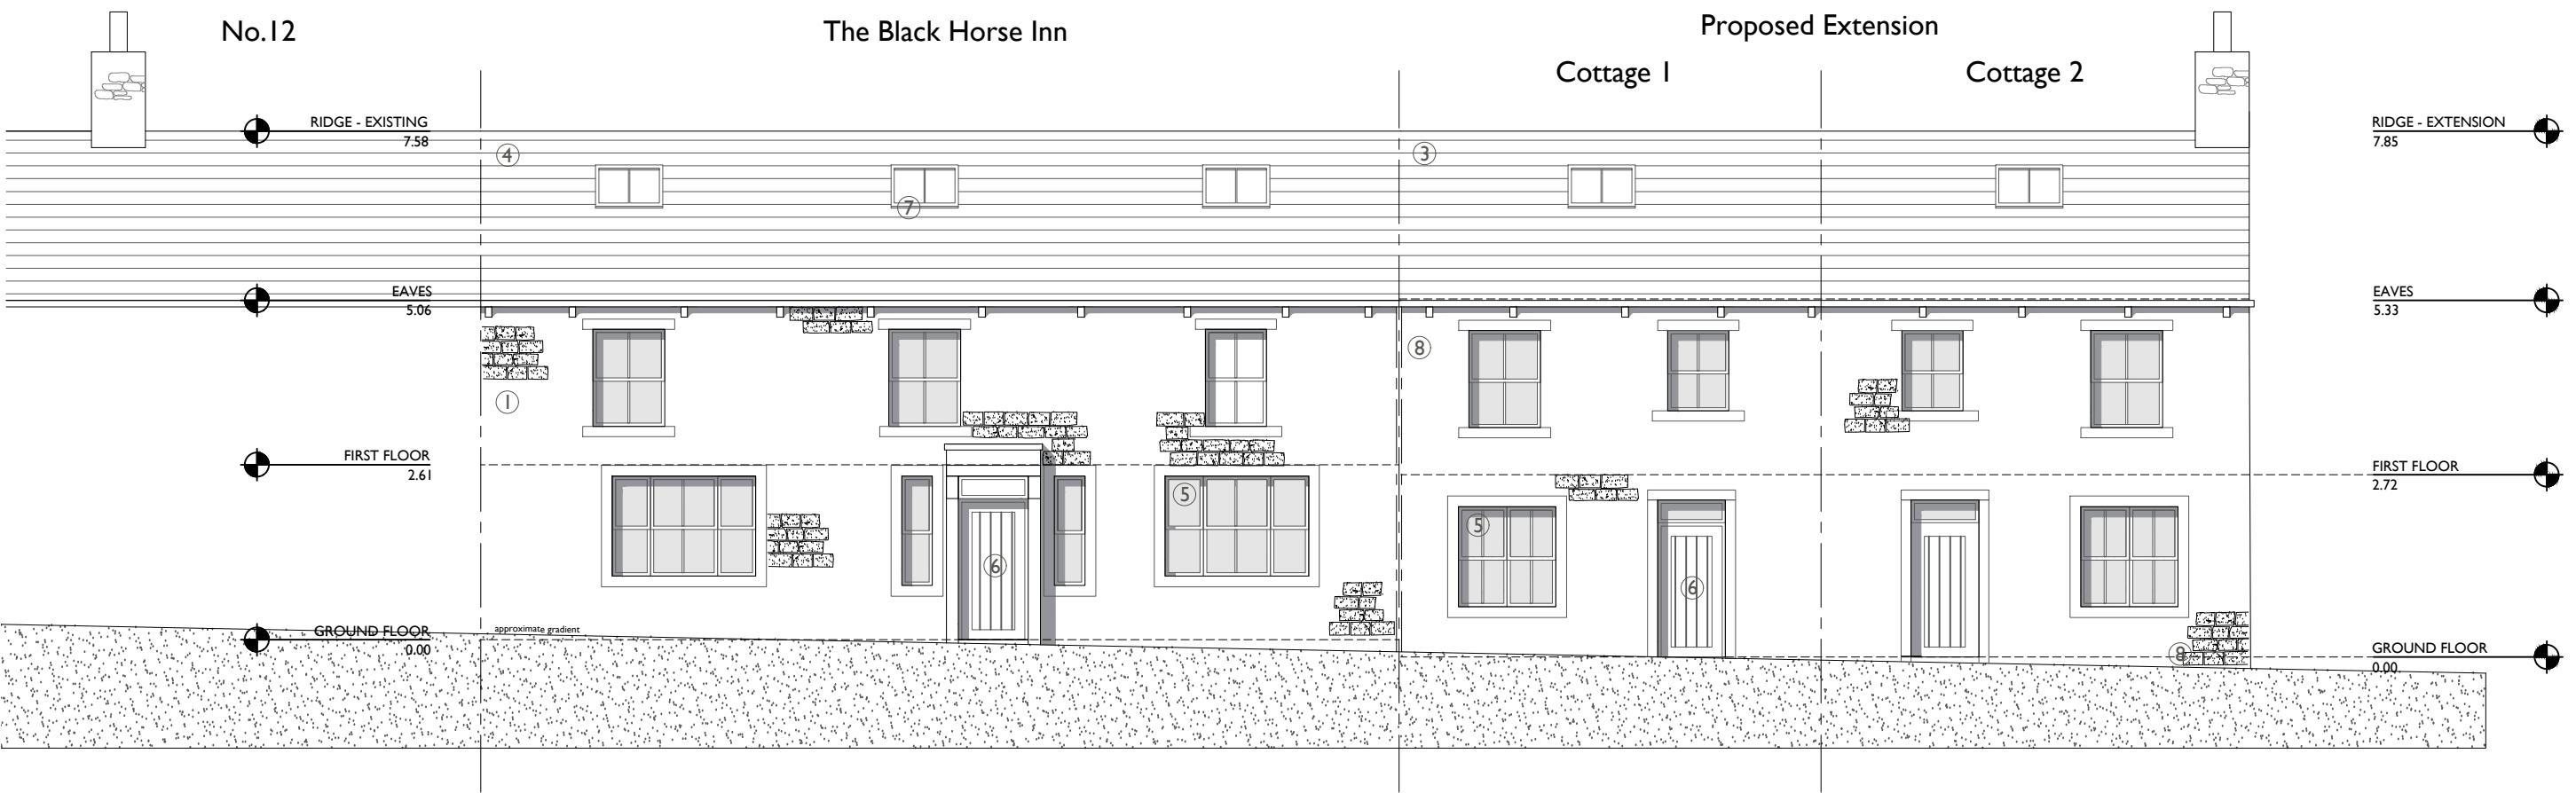

North West Elevation

- ① Existing Natural Stone - to be refurbished
- ② Proposed White Render
- ③ Proposed Roof Tile - Reclaimed Natural Slate to Match
- ④ Existing Natural Slate Roof tile - to be refurbished and reused
- ⑤ Proposed Timber Effect UPVC Windows - Dark Grey
- ⑥ Proposed Natural Oak Door
- ⑦ Proposed Conservation rooflight
- ⑧ Natural Stone to match existing

Daniel Wood Architects

Client : Mr Dominic Giles

Project : The Black Horse, Conversion 2

Title : Proposed Elevations I

Number / Revision : 301 / A

Status : Planning

Scale : 1:100 @ A3 1:50 @ A1

Date : 23.01.2022

Drawn By / Checked By : DW / DW

