


1 EXISTING SITE PLAN
1 : 100

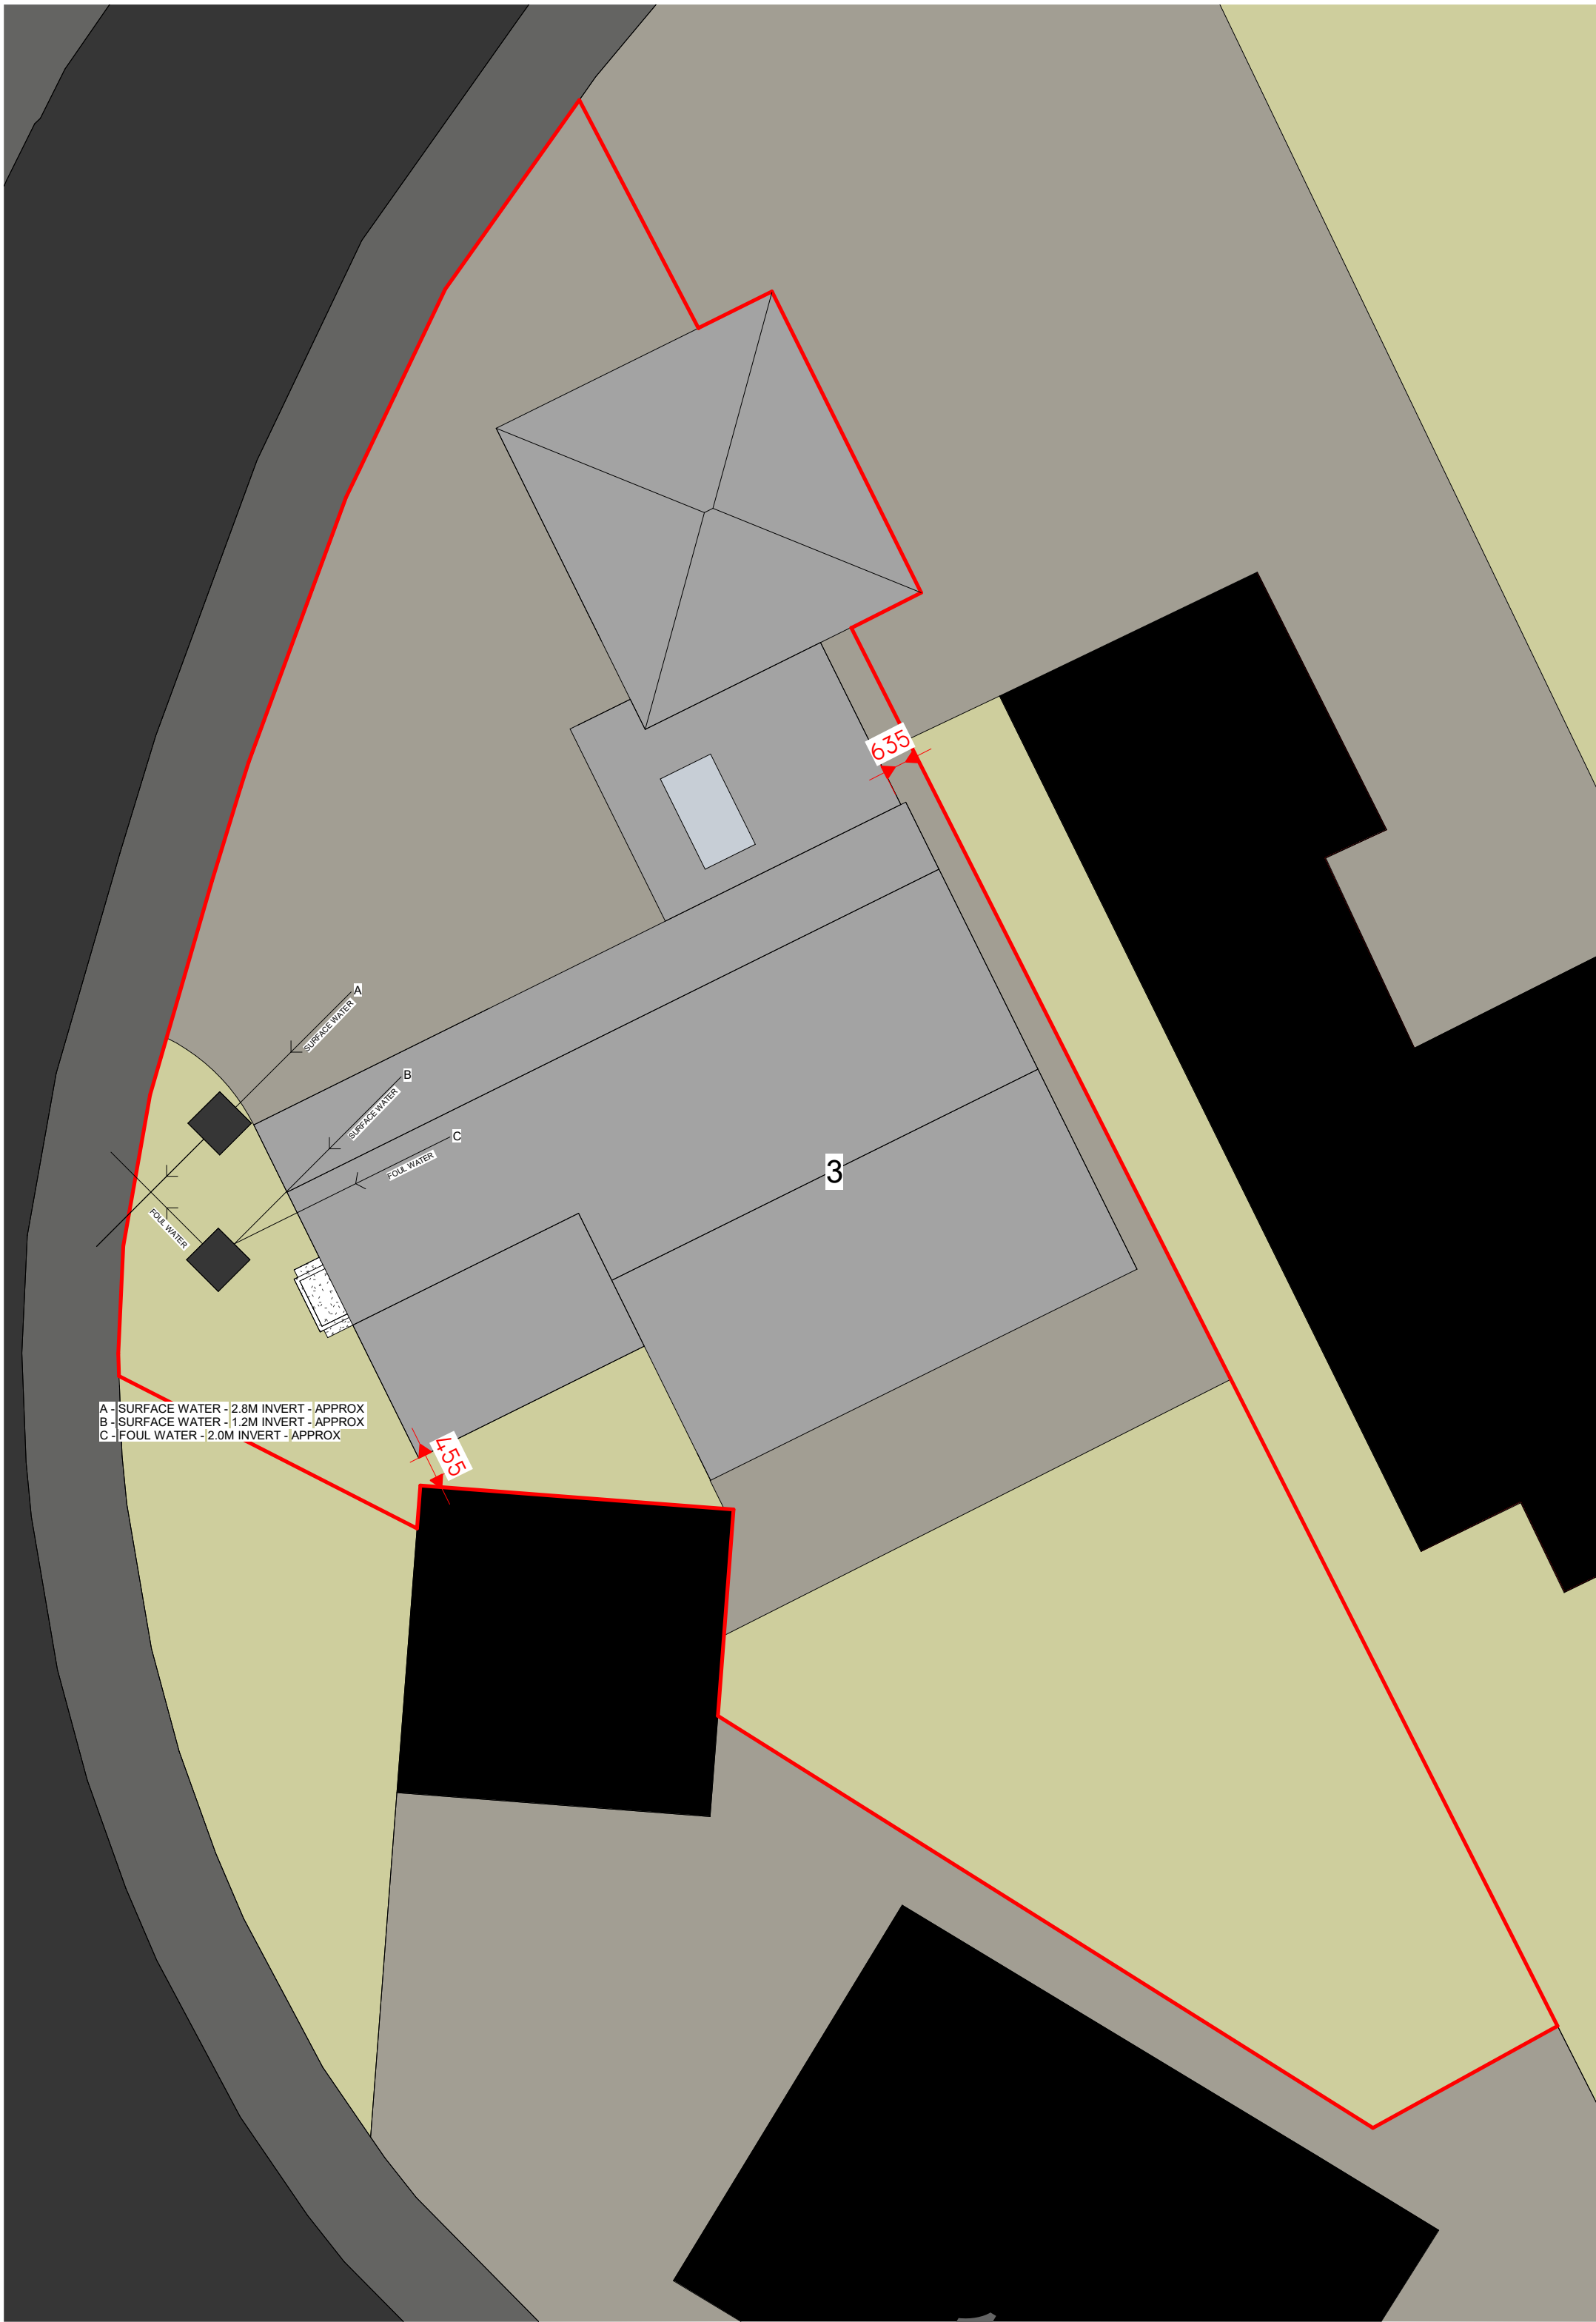

2 PROPOSED SITE PLAN
1 : 100

Peter Hitchen
Architects

Marathon House
The Sidings Business Park
Whalley, BB7 9SE

01254 823 885

www.peterhitchenarchitects.co.uk

NOTES:

No.	Description	Date

CLIENT:

MR & MRS HOLLINRAKE

PROJECT:

3 HAYHURST ROAD
WHALLEY

SHEET:

SITE PLANS

Project number PHA/662

Date 18/01/2022

Drawn by DC

Checked by PH

A1.1

Scale 1 : 100

Sheet size A1